



**A-01 - SV - FLOOR TILE SKETCH**

Project: Place St. Thomas PH 7  
Lot: PST PH7 B08  
Plan: 50M-361  
Model: #140 Green Std  
Date: October 12, 2023


**FOYER**

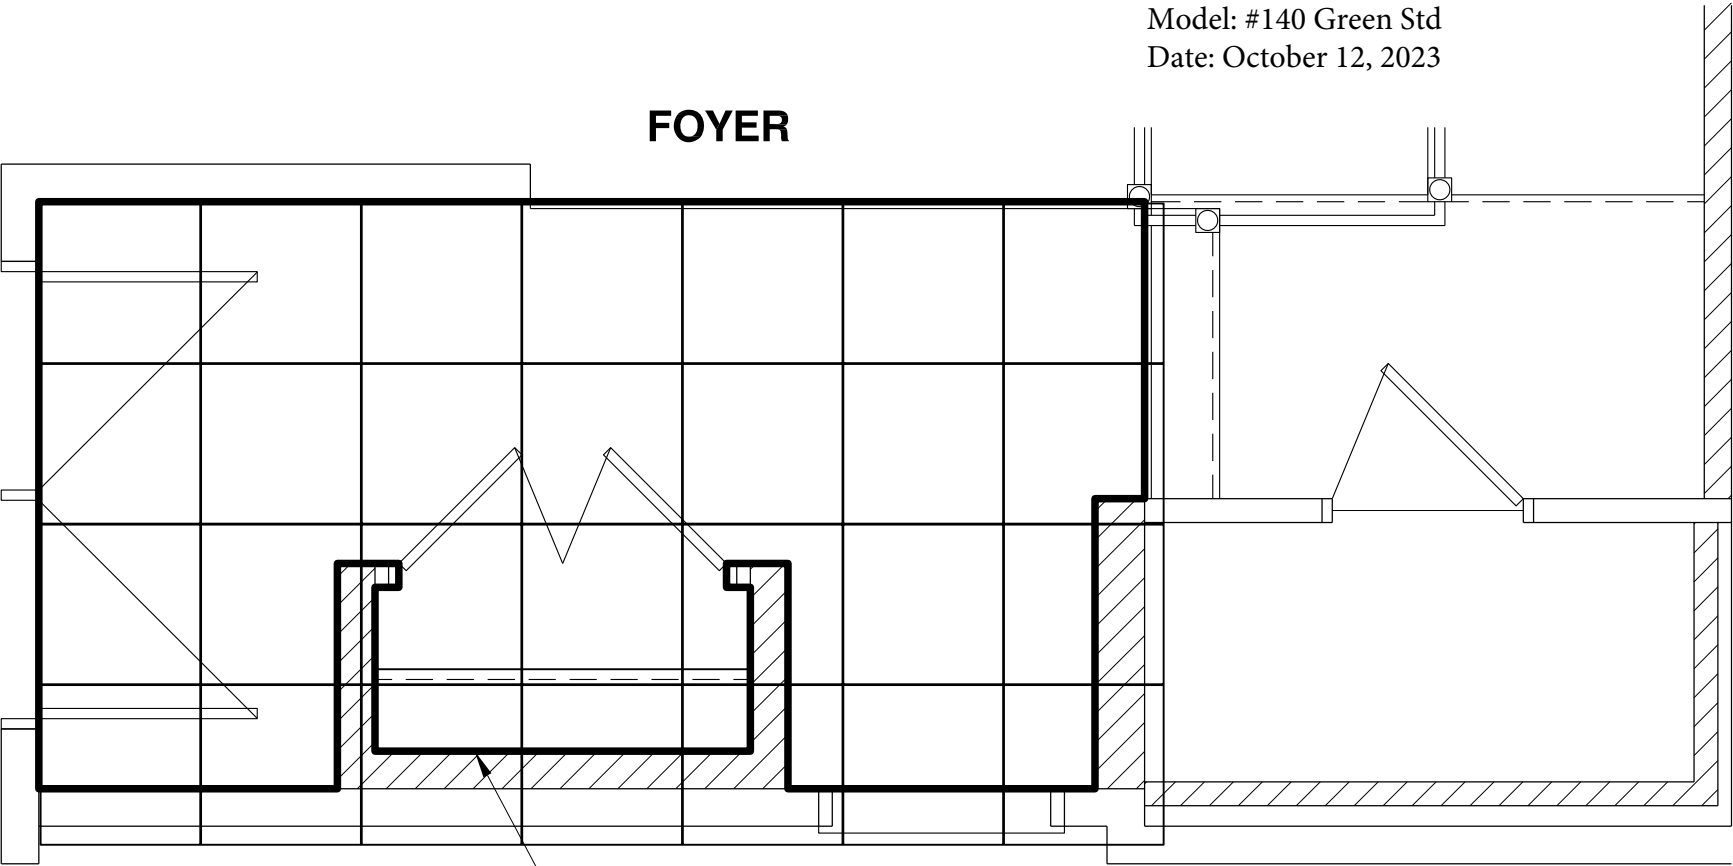

EXTENT OF TILE  
INSIDE OF FRAMING

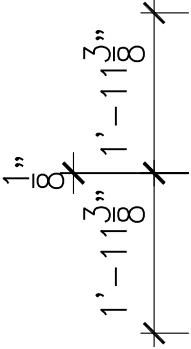

**PWD RM.**

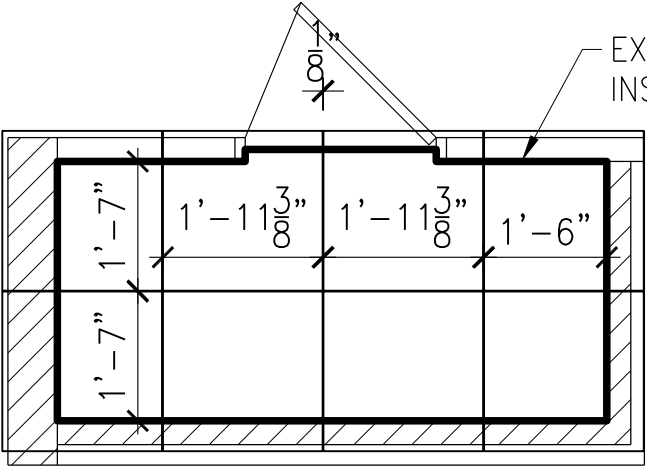

EXTENT OF TILE  
INSIDE OF FRAMING

1'-11 3/8" 1'-11 3/8" 1'-6"

1'-7" 1'-7"