
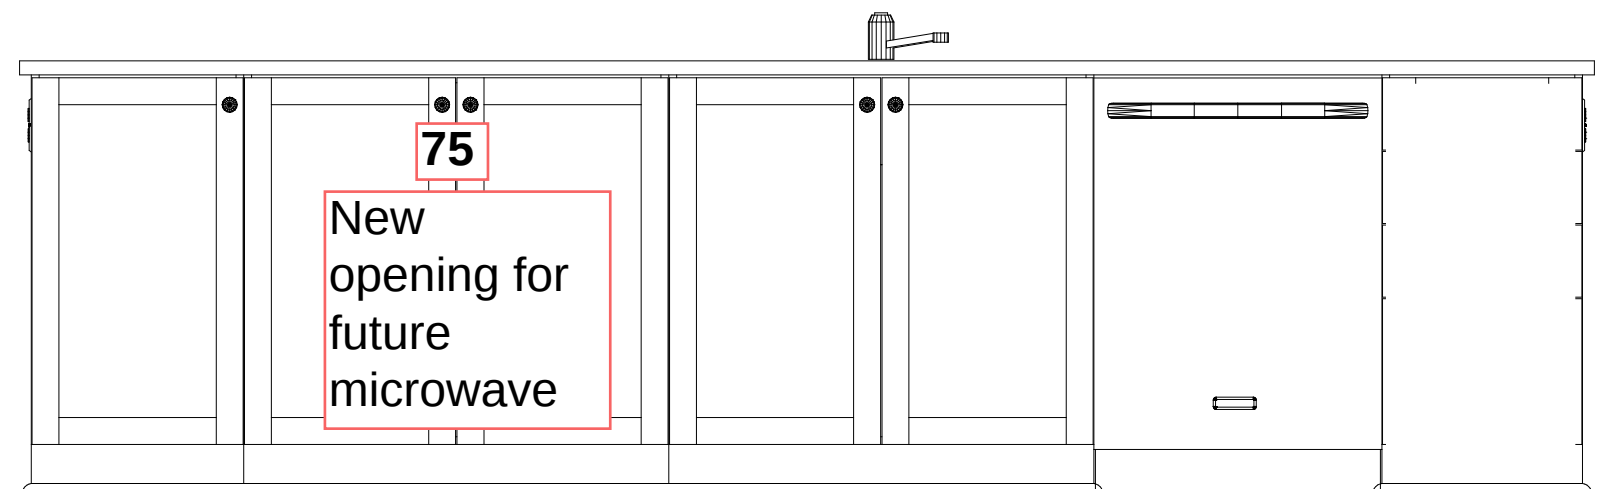
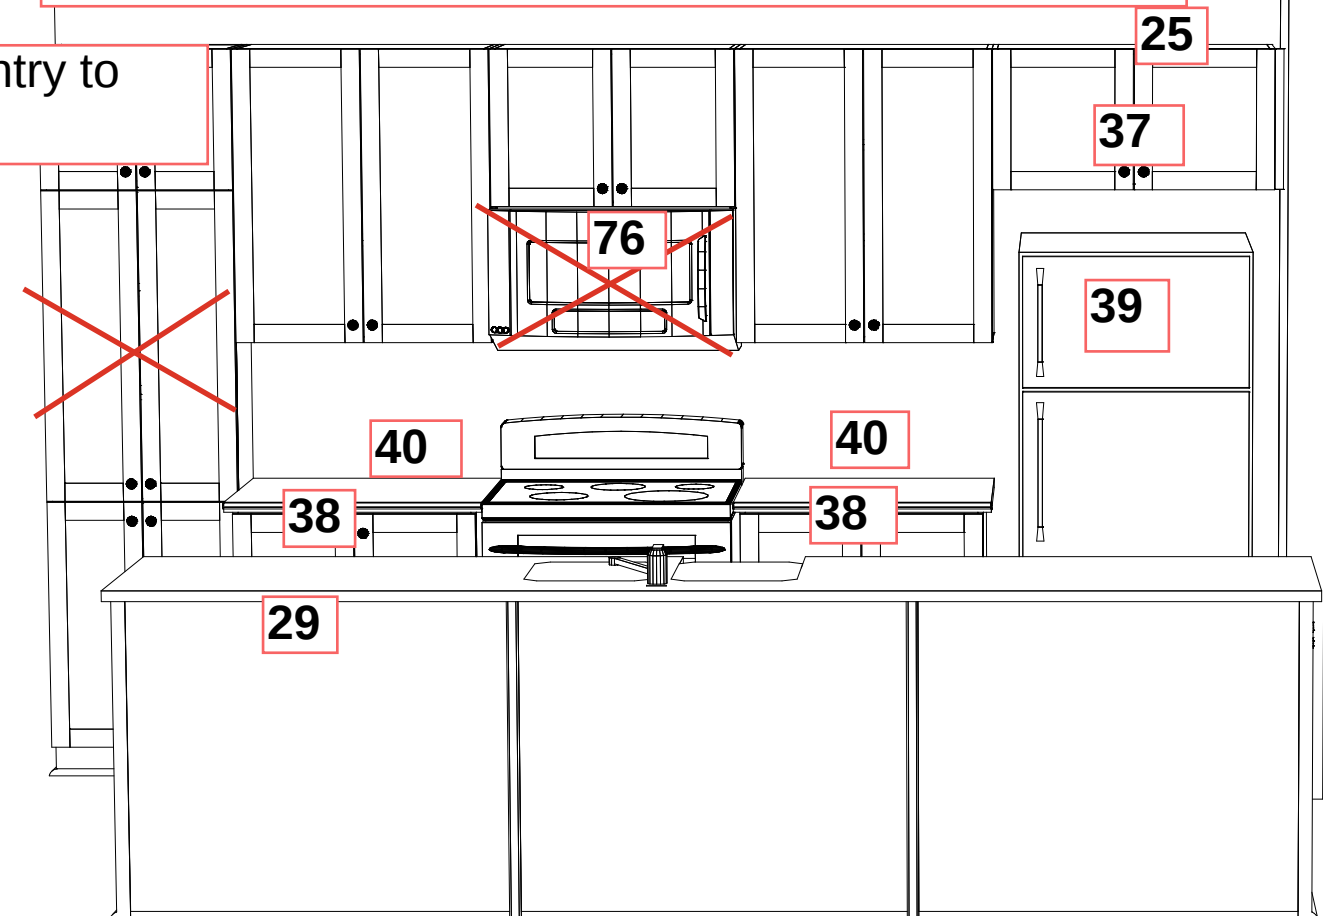


# KITCHEN SKETCH

Delete Std Pantry & Add extended linear pantry to patio door wall (23)

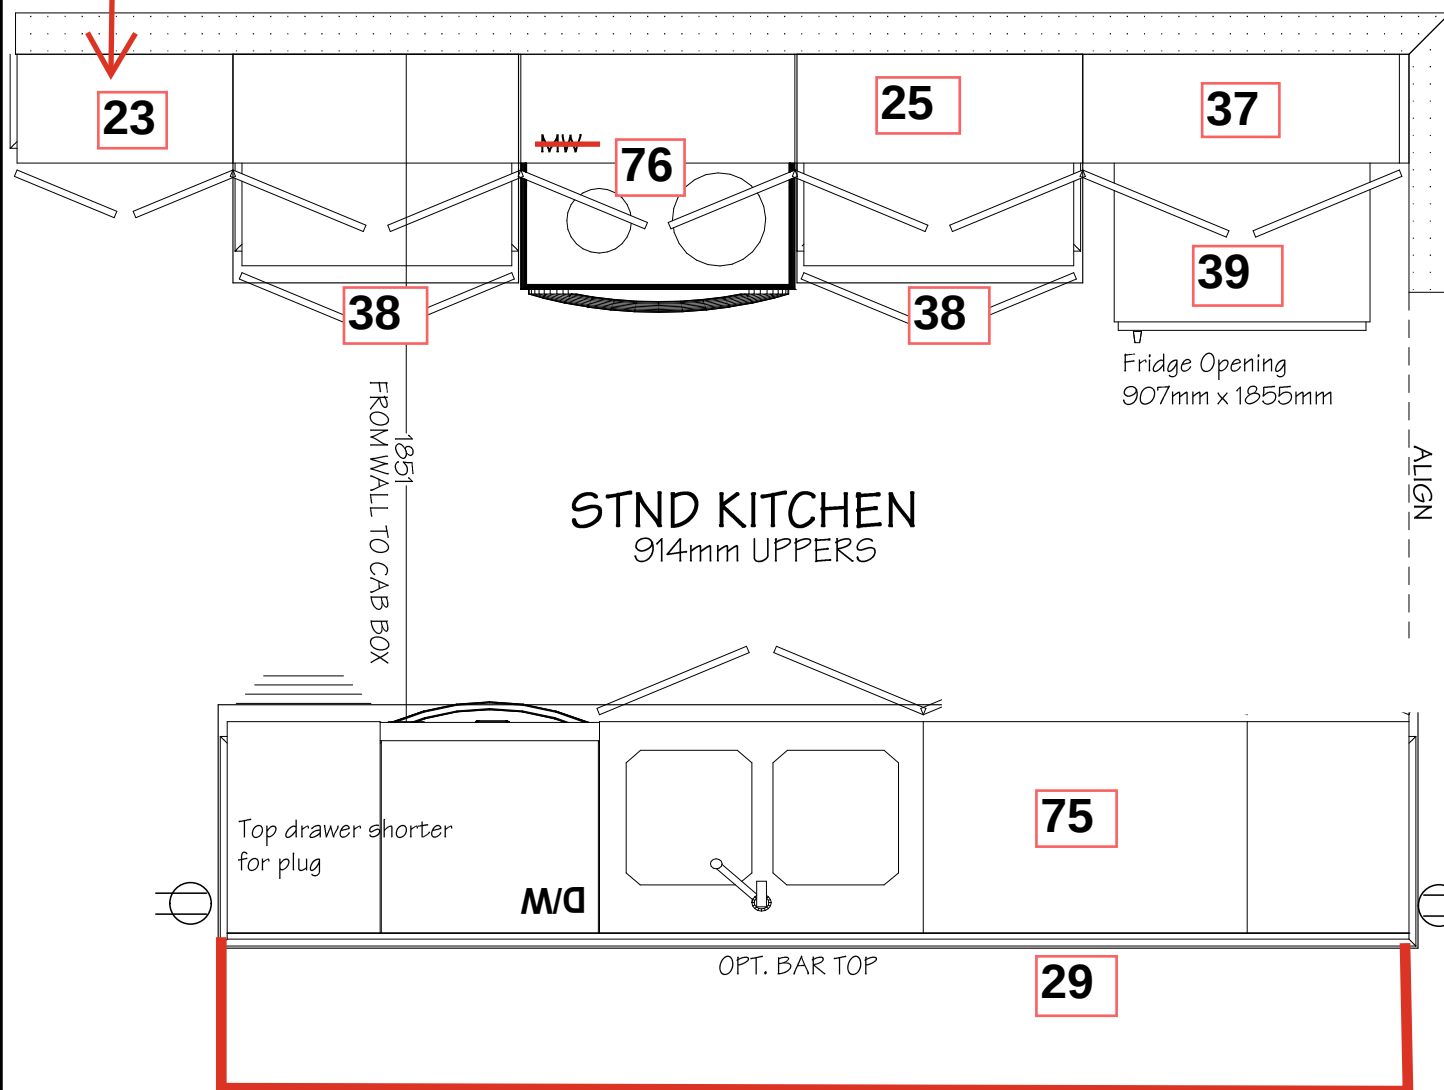

\*DIMENSIONS MAY VARY ON SITE MEASURES/CONDITIONS\*