

CONSTRUCTION SUMMARY

Joshua Creek - 41 LIBERTY (42-03) C

Registere Plan Number: Municipal Address: Closing:

BONUS

Inv.401 57 Line 8160	1 - BONUS PACKAGE: \$5000.00 WORTH OF UPGRADES FROM VALERY HOMES DECOR CENTRE IS BEING APPLIED TOWARD THE STRUCTURAL APPOINTMENT Note:
11May22 / 25May22	

CABINETRY

Inv.417 62 Line 8467	1 - KITCHEN: NOTE THAT FRIDGE SPECS AND HOOD FAN SPECS HAVE BEEN UPDATED. THEY WILL HAVE THE DATE OF JUNE 23, 2022 ON THEM. THE FRIDGE IS NOW PANELLED AND THE HOOD FAN IS AN INSERT Note:
23Jun22 / 30Jun22	

CEILING

Inv.401 3 Line 8019	1 - SECOND FLOOR: INSTALL SMOOTH CEILING THROUGHOUT 2ND FLOOR Note:
11May22 / 25May22	
Inv.401 4 Line 8020	1 - BASEMENT: INSTALL SMOOTH CEILING THROUGHOUT BASEMENT Note:
11May22 / 25May22	
Inv.401 5 Line 8021	1 - DINING ROOM: INSTALL WAFFLE CEILING - DINING ROOM- 6 SQUARES Note:
11May22 / 25May22	
Inv.401 6 Line 8022	1 - DEN: INSTALL WAFFLE CEILING - DEN, 4 SQUARES Note:
11May22 / 25May22	

ELECTRICAL

Inv.401 31 Line 8051	1 - KITCHEN: INSTALL VALANCE LIGHTING - UNDER CABINET - DOES NOT INCLUDE VALANCE. VALANCE MUST BE PURCHASED AT COLOUR APPOINTMENT Note:
11May22 / 25May22	
Inv.401 13 Line 8029	1 - KITCHEN: INSTALL ONE (1) ADDITIONAL RECEPTACLE ON KITCHEN ISLAND - DEDICATED 15 AMP 120 VOLT . THERE WILL BE A TOTAL OF TWO (2) ON THE ISLAND, ONE AT EACH END Note:
11May22 / 25May22	
Inv.401 14 Line 8030	2 - FRONT DOOR COACH LIGHT - GARAGE COACH LIGHTS: INSTALL TIMER - TWO (2) TIMERS FOR EXTERIOR LIGHTING, FRONT DOOR AND GARAGE LIGHTS Note:
11May22 / 25May22	
Inv.401 15 Line 8031	6 - DINING ROOM: INSTALL SIX (6) POT LIGHTS - 4" LED NON-INSULATED CEILINGS, ONE IN EACH WAFFLE. DELETE STANDARD LIGHT. Note:
11May22 / 25May22	
Inv.401 16 Line 8032	4 - DEN: INSTALL FOUR (4) POT LIGHTS - 4" LED NON-INSULATED CEILINGS, ONE IN EACH WAFFLE. DELETE STANDARD LIGHT. Note:
11May22 / 25May22	

CONSTRUCTION SUMMARY

Joshua Creek - 41 LIBERTY (42-03) C

Registere Plan Number: Municipal Address: Closing:

Inv.401 17 Line 8033	6 - FAMILY ROOM: INSTALL SIX (6) POT LIGHTS - 4" LED NON-INSULATED CEILINGS, ONE IN EACH WAFFLE. DELETE STANDARD LIGHT. Note:
11May22 / 25May22	
Inv.401 18 Line 8034	8 - MAIN HALL: INSTALL EIGHT (8) POT LIGHTS - 4" LED NON-INSULATED CEILINGS, ONE IN EACH WAFFLE, EXCEPT WAFFLE IN FRONT OF DINING ROOM TO GET 2. DELETE STANDARD LIGHTS. *3 ON ONE SWITCH, 5 ON ONE SWITCH Note:
11May22 / 25May22	
Inv.401 19 Line 8035	6 - KITCHEN: INSTALL SIX (6) POT LIGHTS - 4" LED NON-INSULATED CEILINGS. KEEP STANDARD LIGHT, BUT TO BE RELOCATED. LOCATIONS MAY VARY SLIGHTLY DUE TO JOIST LOCATIONS Note:
11May22 / 25May22	
Inv.401 20 Line 8036	8 - BREAKFAST AREA: INSTALL EIGHT (8) POT LIGHTS - 4" LED NON-INSULATED CEILINGS, DELETE STANDARD LIGHT. LOCATIONS MAY VARY SLIGHTLY DUE TO JOIST LOCATIONS Note:
11May22 / 25May22	
Inv.401 21 Line 8038	6 - UPPER HALL: INSTALL SIX (6) POT LIGHTS - 4" LED - INSULATED CEILINGS. DELETE STANDARD LIGHTS. LOCATIONS MAY VARY SLIGHTLY DUE TO JOIST LOCATIONS Note:
11May22 / 25May22	
Inv.401 22 Line 8039	1 - KITCHEN: CEILING FIXTURE - RELOCATE STANDARD CEILING FIXTURE TO GO ABOVE THE ISLAND. SEE SKETCH. LOCATIONS MAY VARY SLIGHTLY DUE TO JOIST LOCATIONS Note:
11May22 / 25May22	
Inv.401 23 Line 8040	1 - KITCHEN: CEILING LIGHT ROUGH IN - FOR 1 CEILING LIGHT - ON SAME SWITCH AS THE STANDARD LIGHT (DOES NOT INCLUDE FIXTURE) TO GO ABOVE THE ISLAND. SEE SKETCH. LOCATIONS MAY VARY SLIGHTLY DUE TO JOIST LOCATIONS Note:
11May22 / 25May22	
Inv.401 24 Line 8041	1 - PRIMARY ENSUITE: INSTALL CEILING LIGHT ROUGH IN - FOR 1 CEILING LIGHT, COMPLETE WITH 1 SWITCH. (ROUGH-IN ONLY) SEE SKETCH. LOCATIONS MAY VARY SLIGHTLY DUE TO JOIST LOCATIONS Note:
11May22 / 25May22	
Inv.401 25 Line 8042	1 - PRIMARY ENSUITE: INSTALL ONE CEILING LIGHT ROUGH IN - FOR 1 CEILING LIGHT - ON SAME SWITCH AS NEW ROUGH-IN (DOES NOT INCLUDE FIXTURE) SEE SKETCH. LOCATIONS MAY VARY SLIGHTLY DUE TO JOIST LOCATIONS Note:
11May22 / 25May22	
Inv.401 26 Line 8043	1 - PRIMARY ENSUITE: INSTALL HEATED FLOOR - PRICE PER SQ FEET INCLUDES MAIN ENSUITE AND TOILET ROOM Note:
11May22 / 25May22	
Inv.401 27 Line 8046	1 - POWDER ROOM: INSTALL HEATED FLOOR - PRICE PER SQ FEET Note:
11May22 / 25May22	

CONSTRUCTION SUMMARY

Joshua Creek - 41 LIBERTY (42-03) C

Registere Plan Number: Municipal Address: Closing:

Inv.401 28 Line 8047 11May22 / 25May22	1 - FOYER: INSTALL HEATED FLOOR - PRICE PER SQ FEET Note:
Inv.401 29 Line 8049 11May22 / 25May22	1 - PRIMARY ENSUITE: INSTALL BATHROOM FAN - SWITCH - 80 CFM WHISPER VALVE PANASONIC BATHROOM FAN COMPLETE WITH SWITCH Note:
Inv.417 63 Line 8461 23Jun22 / 30Jun22	2 - KITCHEN: INSTALL TWO (2) POT LIGHTS - 4" LED - UNINSULATED CEILINGS, ABOVE SINK, ON SEPARATE SWITCH. LOCATIONS MAY VARY SLIGHTLY DUE TO JOIST LOCATIONS Note:
Inv.417 64 Line 8462 23Jun22 / 30Jun22	2 - KITCHEN: INSTALL TWO (2) CABINET LIGHTING - PUCK LIGHT FOR GLASS SHELVES (EACH). ONE IN EACH DOOR IN THE REVISED PANTRY AREA. SEE KITCHEN SKETCH FOR LOCATIONS Note:
Inv.417 65 Line 8463 23Jun22 / 30Jun22	1 - KITCHEN: INSTALL CABINET LIGHTING - UNDERMOUNT T-5 LED VALANCE LIGHT IN THE REVISED PANTRY AREA. SEE KITCHEN SKETCH FOR LOCATIONS Note:
Inv.417 66 Line 8464 23Jun22 / 30Jun22	1 - KITCHEN: INSTALL ONE (1) ELECTRICAL - ROUGH-IN FOR DEDICATED 15 AMP 120 V FOR BACKSPLASH AREA IN THE REVISED PANTRY AREA. SEE KITCHEN SKETCH FOR LOCATIONS Note:
Inv.417 60 Line 8465 23Jun22 / 30Jun22	1 - **DELETE** THE FOLLOWING ITEM FROM PE 401, ITEM #55 KITCHEN: INSTALL UPGRADE STOVE VENT FROM 6" TO 10", THAT REQUIRED A DEDICATED LINE Note:
Inv.401 56 Line 8236 11May22 / 25May22	1 - KITCHEN: INSTALL RECEPTACLES - DEDICATED 15 AMP 120 VOLT RECEPTABLE, FOR BEVERAGE CENTRE Note:
Inv.401 42 Line 8069 11May22 / 25May22	1 - FAMILY ROOM: INSTALL RECEPTACLES - DEDICATED 15 AMP 120 VOLT RECEPTACLE, FOR ELECTRIC FIREPLACE Note:
Inv.401 50 Line 8071 11May22 / 25May22	1 - KITCHEN: INSTALL RECEPTACLES - DEDICATED 15 AMP 120 VOLT RECEPTACLE FOR DISHWASHER Note:
Inv.401 52 Line 8072 11May22 / 25May22	1 - KITCHEN: INSTALL RECEPTACLES - DEDICATED 15 AMP 120 VOLT RECEPTACLE FOR RANGE TOP Note:
Inv.401 53 Line 8074 11May22 / 25May22	1 - KITCHEN: INSTALL ELECTRICAL - ROUGH-IN FOR 20 AMP 240 VOLT RECEPTACLE FOR BUILT-IN WALL OVEN Note:

CONSTRUCTION SUMMARY

Joshua Creek - 41 LIBERTY (42-03) C

Registere Plan Number: Municipal Address: Closing:

Inv.401 54 Line 8075	1 - KITCHEN: INSTALL ELECTRICAL - ROUGH-IN FOR 20 AMP 240 VOLT RECEPTACLE FOR BUILT-IN MICRO/ WALL OVEN Note:
11May22 / 25May22	

Inv.401 45 Line 8065	1 - FAMILY ROOM: INSTALL RECEPTACLES - DEDICATED 15 AMP 120 VOLT RECEPTACLE, ABOVE FIREPLACE FOR TV Note:
11May22 / 25May22	

FIREPLACE

Inv.401 41 Line 8061	1 - FAMILY ROOM: INSTALL FIREPLACE - ALLURAVISION 50 INCH DEEP DEPTH ELECTRIC FIREPLACE - GLASS FRONT - BLACK - INCLUDES SOUTH BEACH LOG SET - NEFL50CHD. Note: *TO REPLACE STANDARD GAS FIREPLACE
11May22 / 25May22	

HVAC

Inv.401 1 Line 8017	1 - CAT 6-A LOCATION SKETCH. LOCATIONS MAY VARY SLIGHTLY DUE TO JOIST LOCATIONS. Note:
11May22 / 25May22	

Inv.401 55 Line 8076	1 - KITCHEN: INSTALL UPGRADE STOVE VENT FROM 6 INCH TO 10 INCHES *NOTE: REQUIRES A DEDICATED LINE Note:
11May22 / 25May22	

Inv.401 51 Line 8078	1 - KITCHEN: INSTALL GAS PIPING AND OTHER - GAS LINE R/I FOR STOVE Note:
11May22 / 25May22	

Inv.417 61 Line 8466	1 - **DELETE** THE FOLLOWING ITEM FROM PE 401, ITEM #55 KITCHEN: INSTALL UPGRADE STOVE VENT FROM 6" TO 10", THAT REQUIRED A DEDICATED LINE Note:
23Jun22 / 30Jun22	

Inv.401 30 Line 8050	1 - AIR CONDITIONER ROUGH-IN, INCLUDES ELECTRICAL AND VENTING Note:
11May22 / 25May22	

INTERIOR DOORS & TRIM

Inv.401 9 Line 8025	28 - ALL DOORS: UPGRADE HARDWARE ON INTERIOR DOORS TO ARC DECO IN MATTE BLACK Note:
11May22 / 25May22	

Inv.401 10 Line 8026	1 - FRONT DOOR: UPGRADE GRIP SET AND HARDWARE ON FRONT DOOR. GRIP SET TO BE CENTINEL 1 ELECTRONIC DEADBOLT IN MATTE BLACK WITH ARC DECO HANDLES, MATTE BLACK Note:
11May22 / 25May22	

CONSTRUCTION SUMMARY

Joshua Creek - 41 LIBERTY (42-03) C

Registere Plan Number: Municipal Address: Closing:

Inv.401 11 Line 8027	26 - MAIN FLOOR/ SECOND FLOOR: UPGRADE INTERIOR DOOR STYLES TO CONMORE, EXTENDED HEIGHT 96", TOTAL 26 DOORS Note:
11May22 / 25May22	

Inv.401 12 Line 8028	2 - BASEMENT: UPGRADE INTERIOR DOOR STYLES TO CONMORE, STANDARD HEIGHT 84", TWO DOORS Note:
11May22 / 25May22	

INTERIOR DOORS & TRIM

Inv.401 8 Line 8024	21 - SECOND FLOOR: INTERIOR DOOR & TRIM - INSTALL (TWENTY-ONE 21) EXTENDED HEIGHT DOOR 96 INCH - 2ND FLOOR Note:
11May22 / 25May22	

MISCELLANEOUS

Inv.401 48 Line 8068	1 - DEPOSIT FOR REDESIGNED KITCHEN. AMOUNT TO BE DEDUCTED FROM KITCHEN DESIGN AT COLOUR APPOINTMENT. MUST BE USED TOWARDS KITCHEN CABINET UPGRADES. FULL AMOUNT IS NON-REFUNDABLE IF PURCHASER DOES NOT UPGRADE THE KITCHEN. Note:
11May22 / 25May22	

Inv.401 58 Line 8126	1 - Purchaser has attended a Structural appointment at the Decor Centre & has DECLINED any additional upgrades and accepts and acknowledges that there will be no further structural changes/additions/deletions to be made upon signing Note:
11May22 / 25May22	

Inv.417 59 Line 8460	1 - REOPEN FILE FOR ADDITIONAL STRUCTURAL UPGRADES Note:
23Jun22 / 30Jun22	

Inv.417 67 Line 8468	1 - Purchaser has attended a Structural appointment at the Decor Centre & has DECLINED any additional upgrades and accepts and acknowledges that there will be no further structural changes/additions/deletions to be made upon signing Note:
23Jun22 / 30Jun22	

PLUMBING

Inv.401 49 Line 8070	1 - KITCHEN: INSTALL EXTRA ROUGH-IN LINE FOR FRIDGE ICE MAKER WITH SHUT-OFF Note:
11May22 / 25May22	

Inv.401 32 Line 8052	1 - ENSUITE 4: CONVERT TUB TO SHOWER. INCLUDES 1 SIDE FRAMELESS GLASS, MATTE BLACK ENCLOSURE Note:
11May22 / 25May22	

Inv.401 34 Line 8053	1 - PRIMARY ENSUITE: INSTALL SHOWER SEAT Note:
11May22 / 25May22	

Inv.401 35 Line 8054	1 - PRIMARY ENSUITE: SHOWER NICHE Note:
11May22 / 25May22	

CONSTRUCTION SUMMARY

Joshua Creek - 41 LIBERTY (42-03) C

Registere Plan Number: Municipal Address: Closing:

Inv.401 36	1 - PRIMARY ENSUITE: INSTALL PLUMBING FROM CEILING FOR RAINSHOWER HEAD
Line 8055	Note:
11May22 / 25May22	
Inv.401 37	1 - PRIMARY ENSUITE: SHOWER HEAD - INSTALL RAINSHOWER HEAD
	MOEN S112 WR 10" RAINSHOWER
Line 8056	Note:
11May22 / 25May22	
Inv.401 38	1 - PRIMARY ENSUITE: KEEP STANDARD SHOWER HEAD - (IN ADDITION TO RAINSHOWER HEAD)
Line 8057	Note:
11May22 / 25May22	
Inv.401 33	1 - PRIMARY ENSUITE: UPGRADE GLASS SHOWER TO MATTE BLACK FRAMED
Line 8058	Note:
11May22 / 25May22	
Inv.401 39	1 - GARAGE: INSTALL EXTRA HOT FAUCET IN GARAGE
Line 8059	Note:
11May22 / 25May22	
Inv.401 40	1 - BACKFLOW PREVENTER VALVE
Line 8060	Note:
11May22 / 25May22	

STAIRS

Inv.401 7	2 - OPEN STAIRCASE: INSTALL 2 SETS OF OPEN STAIRS. MAIN TO SECOND FLOOR AND MAIN TO BASEMENT
Line 8023	Note:
11May22 / 25May22	

VACCUM/BELL

Inv.401 46	1 - SEVEN (7) ZONE HOME AUDIO ROUGH-IN SPEAKER WIRES (X14), CAT-5E CABLES (X2), 6.5 INCH SPEAKER BRACKETS (X7 PAIRS). LOCATIONS MAY VARY SLIGHTLY DUE TO JOIST LOCATIONS
	TO GO IN FAMILY ROOM, KITCHEN/BREAKFAST AREA, DINING ROOM, DEN, PRIMARY BEDROOM, PRIMARY
Line 8066	Note: TO GO IN FAMILY ROOM, KITCHEN/BREAKFAST AREA, DINING ROOM, DEN, PRIMARY BEDROOM, PRIMARY ENSUITE AND BASEMENT
11May22 / 25May22	
Inv.401 47	1 - MAIN HALL CEILING: INSTALL WIRELESS ACCESS POINT PACKAGE - 1-UBIQUITI AC LITE ACCESS POINTS WITH 1 CAT6 NETWORK CABLE
Line 8067	Note:
11May22 / 25May22	
Inv.401 43	1 - CANAVAC PREMIUM CANISTER WITH RUG AND FLOOR HOSE KIT - INCLUDES C-VAC INLET VALVES AND INSTALLATION
Line 8063	Note:
11May22 / 25May22	
Inv.401 44	1 - FAMILY ROOM: INSTALL CONDUIT - 1 1/4" ORANGE FLEX CONDUIT APPROX. 35FT FOR FIREPLACE, FOR TV
Line 8064	Note:
11May22 / 25May22	



CONSTRUCTION SUMMARY

Joshua Creek - 41 LIBERTY (42-03) C

Registere Plan Number: Municipal Address: Closing:

WINDOWS


Inv.401	4 - BASEMENT: ENLARGE FOUR (4) BASEMENT WINDOWS - ENLARGE STANDARD WINDOW
2	- 36 X 30
Line 8018	Note:
11May22 / 25May22	

* See revised kitchen plan

(E) — Electrical

(S) — Speaker Rough-Ins

JOSHUA CREEK MONTAGE

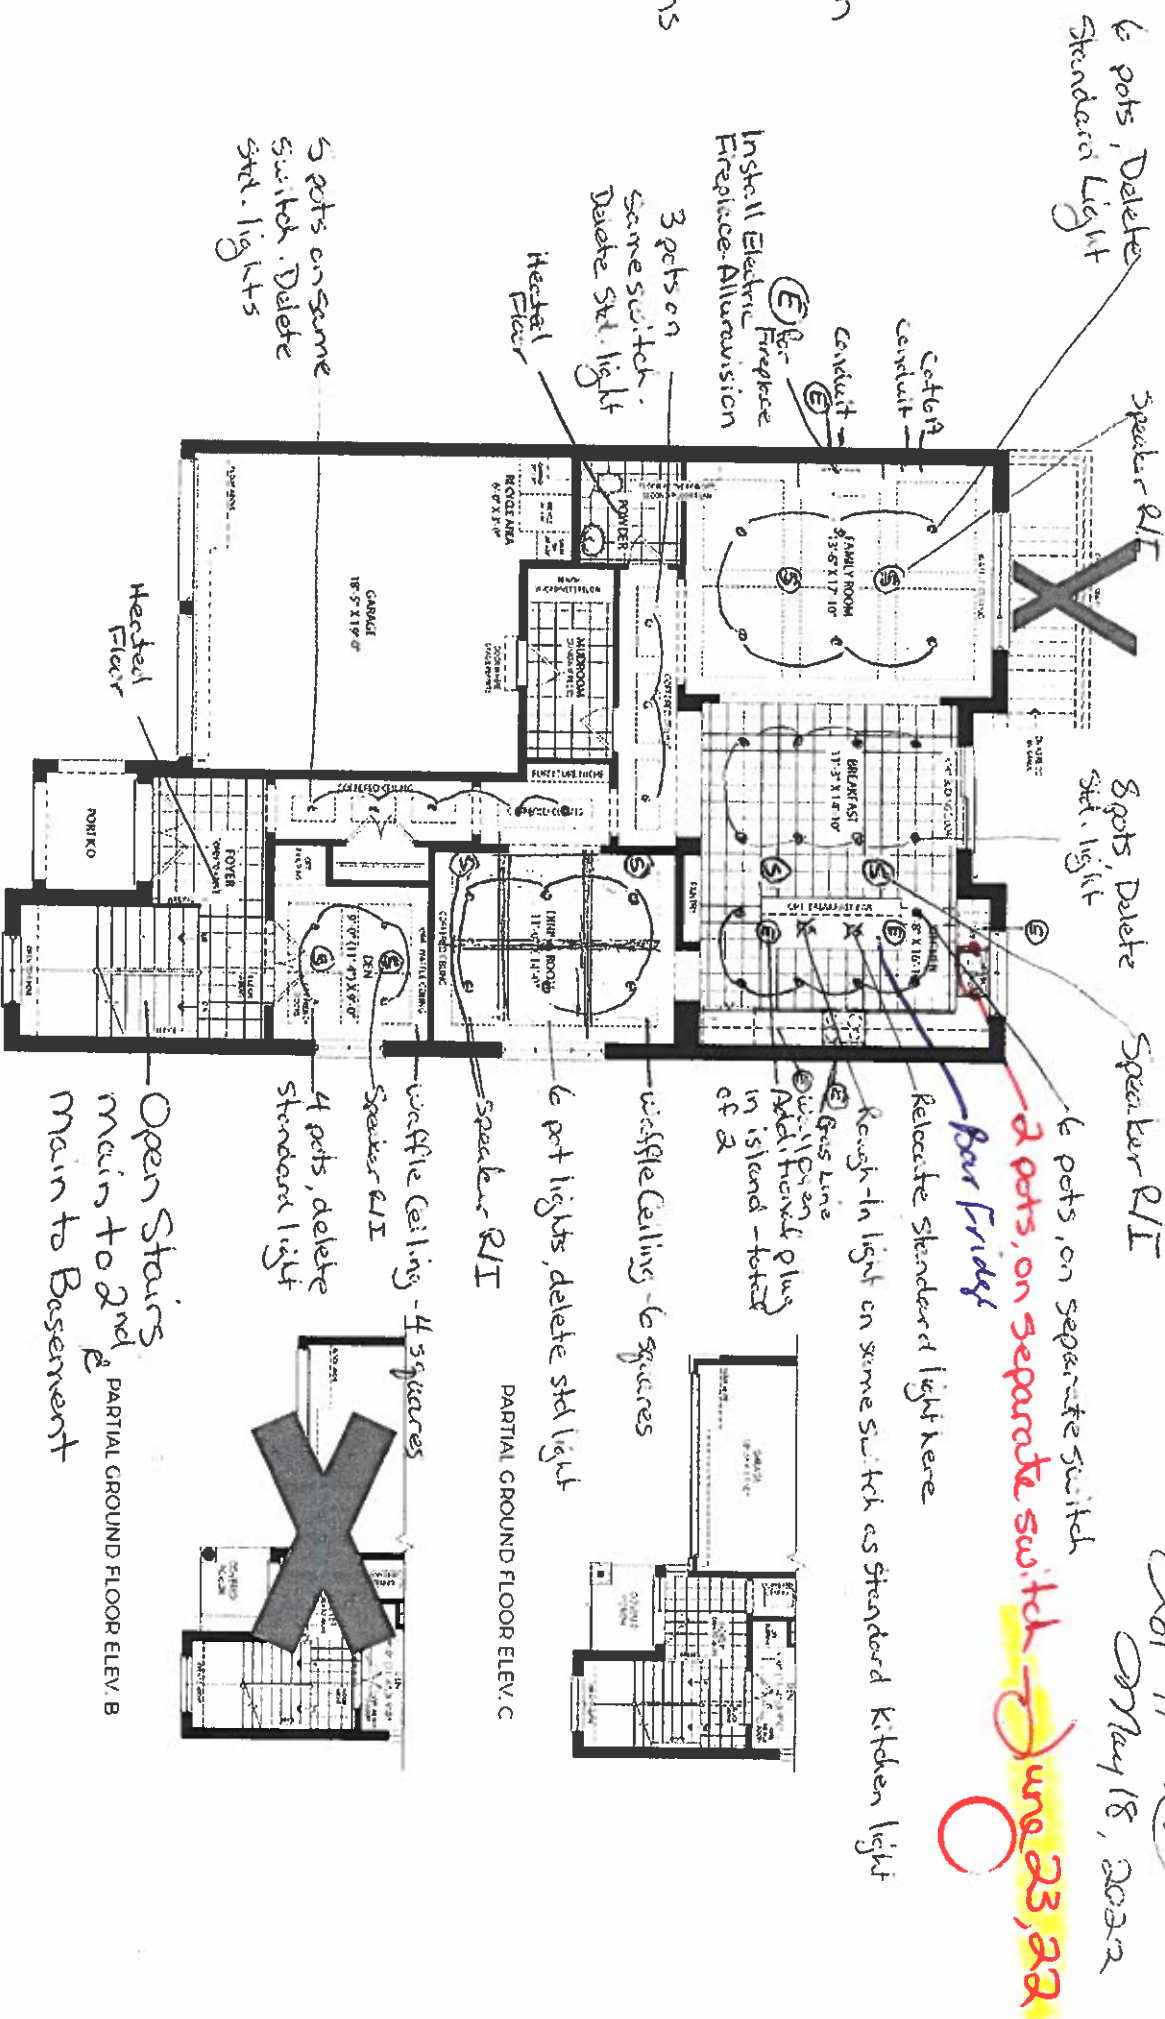

Not 41 X (u)
May 18, 2022
June 23, 22

THIS DOCUMENT IS THE PROPERTY OF VALERIE HOMES. IT IS TO BE USED FOR THE PROJECT ONLY. IT IS NOT TO BE REPRODUCED OR TRANSMITTED IN ANY FORM OR BY ANY MEANS, ELECTRONIC OR MECHANICAL, INCLUDING PHOTOCOPYING, RECORDING, OR BY ANY INFORMATION STORAGE AND RETRIEVAL SYSTEM. WITHOUT THE WRITTEN PERMISSION OF VALERIE HOMES, NO PART OF THIS DOCUMENT MAY BE REPRODUCED OR TRANSMITTED IN ANY FORM OR BY ANY MEANS, ELECTRONIC OR MECHANICAL, INCLUDING PHOTOCOPYING, RECORDING, OR BY ANY INFORMATION STORAGE AND RETRIEVAL SYSTEM.

LIBERTY

42-3

* See revised kitchen plan

(E) — Electrical

(S) — Speaker Rough-Ins

6 pots, Delete
Standard Light

Speaker R/I

8 pots Delete
Std. light

Speaker R/I

6 pots, on separate switch

Reverage Centre

Relocate standard light here

Rough-In light on same switch as standard kitchen light

Gas Line

Additional plug
in island - total
of 2

Waffle Ceiling - 6 squares

6 pot lights, delete std light

Speaker R/I


Waffle Ceiling - 4 squares

Speaker R/I

4 pots, delete
standard light

Open Stairs
main to 2nd
& Partial Ground Floor Elev. B


Heated Floor

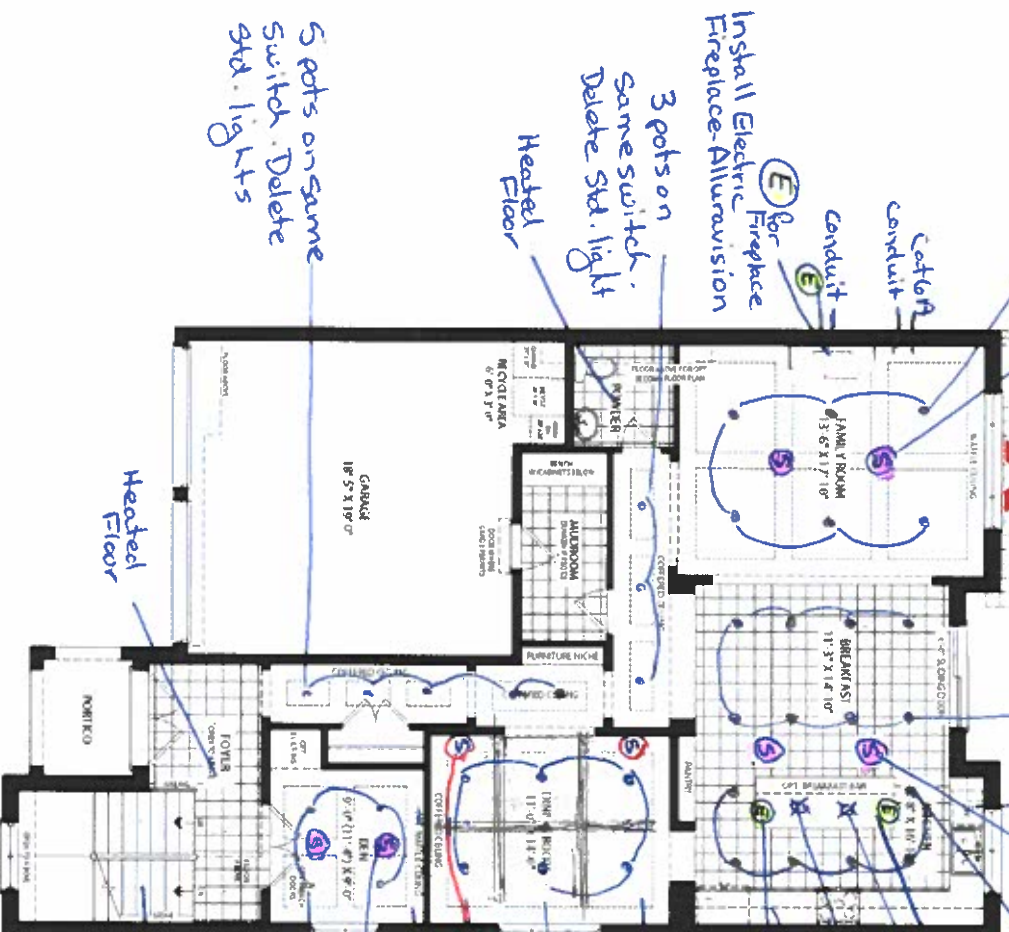

GROUND FLOOR ELEV. A

PARTIAL GROUND FLOOR ELEV. C

PARTIAL GROUND FLOOR ELEV. B

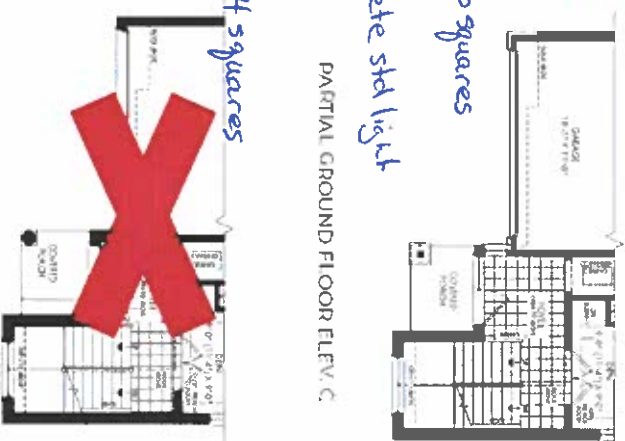

JOSHUA CREEK

MONTAGE

All dimensions are approximate and subject to owner's construction. All dimensions are subject to change without notice. Dimensions may not be included in the base price. Plans may be revised. Factory and field variations may apply. Contractors may apply for field variations. All dimensions are subject to change without notice. Dimensions may not be included in the base price. Plans may be revised. Factory and field variations may apply. Contractors may apply for field variations.

VALERY HOMES

Set 41
May 18, 2022

LIBERTY

42-3

Lot 41
On May 18, 2022




• Smooth Ceilings on 2nd Floor
• Extended height doors - all total


OPTIONAL SECOND FLOOR ELEV A
5 BEDROOM



PARTIAL OPTIONAL SECOND FLOOR ELEV B
5 BEDROOM

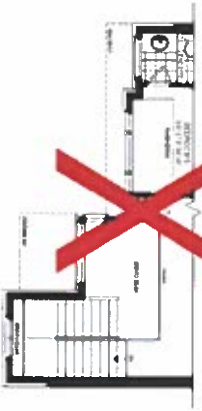

PARTIAL OPTIONAL SECOND FLOOR ELEV C
5 BEDROOM

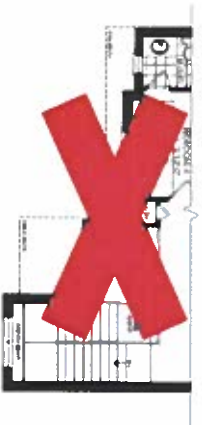

PARTIAL SECOND FLOOR ELEV B



Speaker R/I

Speaker R/I

R/I for ceiling light on
separate switch


R/I for ceiling light on
same switch as other
rough-in

Heated Floors

6 pots, Delete
std. lights

install shower
frameless glass,
matte black
enclosure

SECOND FLOOR ELEV A

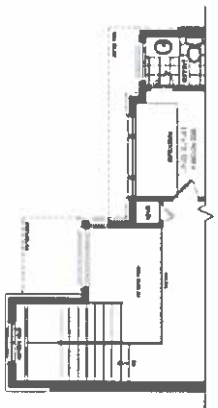

PARTIAL SECOND FLOOR ELEV C


JOSHUA CREEK

MONTAGE


All drawings are approximate and subject to actual construction. See Contractor's notes and terms and conditions are subject to change without notice. Drawings may show options between which may not be included in the base price. May not be revised. Existing and proposed conditions may vary. Contact a sales advisor for further details. All window heights are approximate. E & S of E. All rights reserved. © Valley Homes

VALERY
HOMES

LIBERTY
42-3

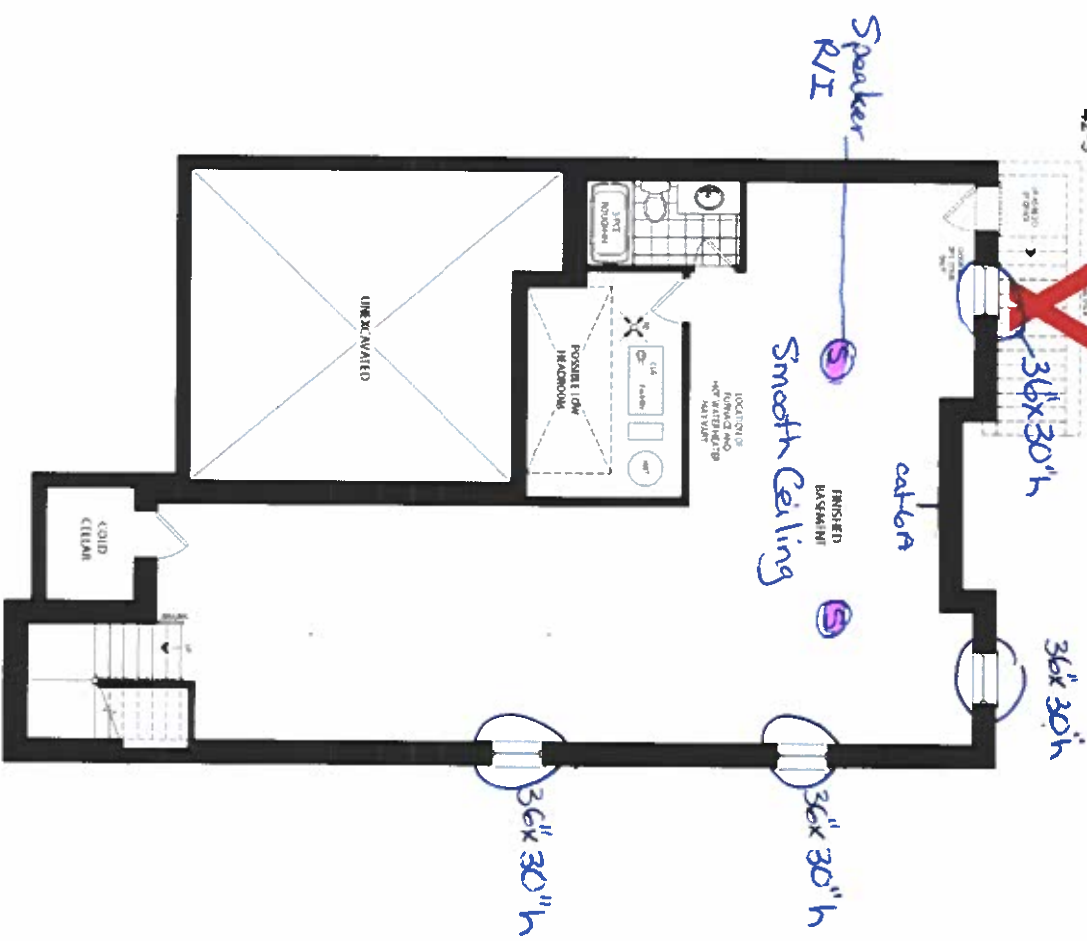

FINISHED BASEMENT ELEV. A & B

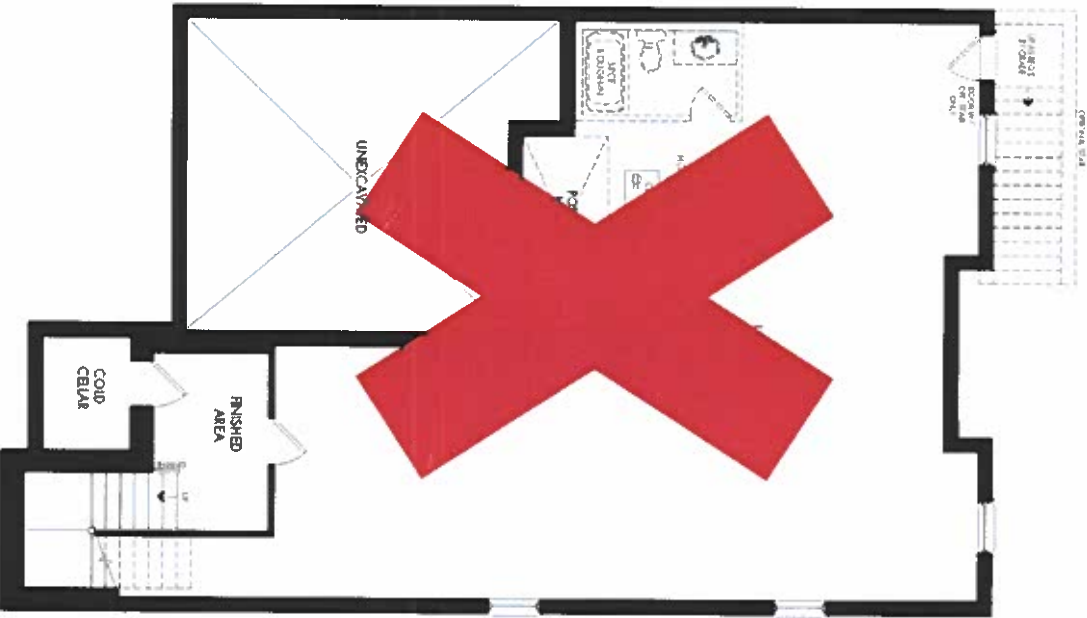


UNFINISHED BASEMENT ELEV. A & B

2014-11
Copy 18, 2022



PARTIAL BASEMENT PLAN ELEV. C

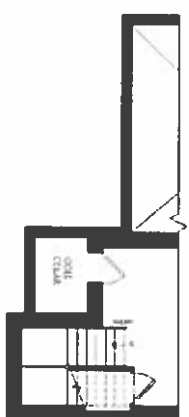


PARTIAL FINISHED BASEMENT FLOOR ELEV. C

JOSHUA CREEK
MONTAGE

All dimensions are approximate and subject to normal construction variances. Dimensions may exceed the usable floor area. Sizes, type, location, floor plans and terms are subject to change without notice. Drawings may show optional features which may not be included in the base price. Plans may be viewed and factory approved specifications apply. Contact sales advisor for further details. All renderings are artist concepts. E. & O. All rights reserved. Valley Homes.

VALLEY
HOMES

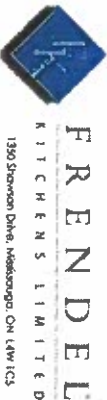

VALERY HOMES
JOSHUA CREEK
LOT 41

*NOT FINAL
DRAWING
For electrical
& plumbing
purposes only


May 18, 2022

MS


Drawn By:
Date: May 11, 2022
Scale: Not To Scale

Approved By Builder:

Date:

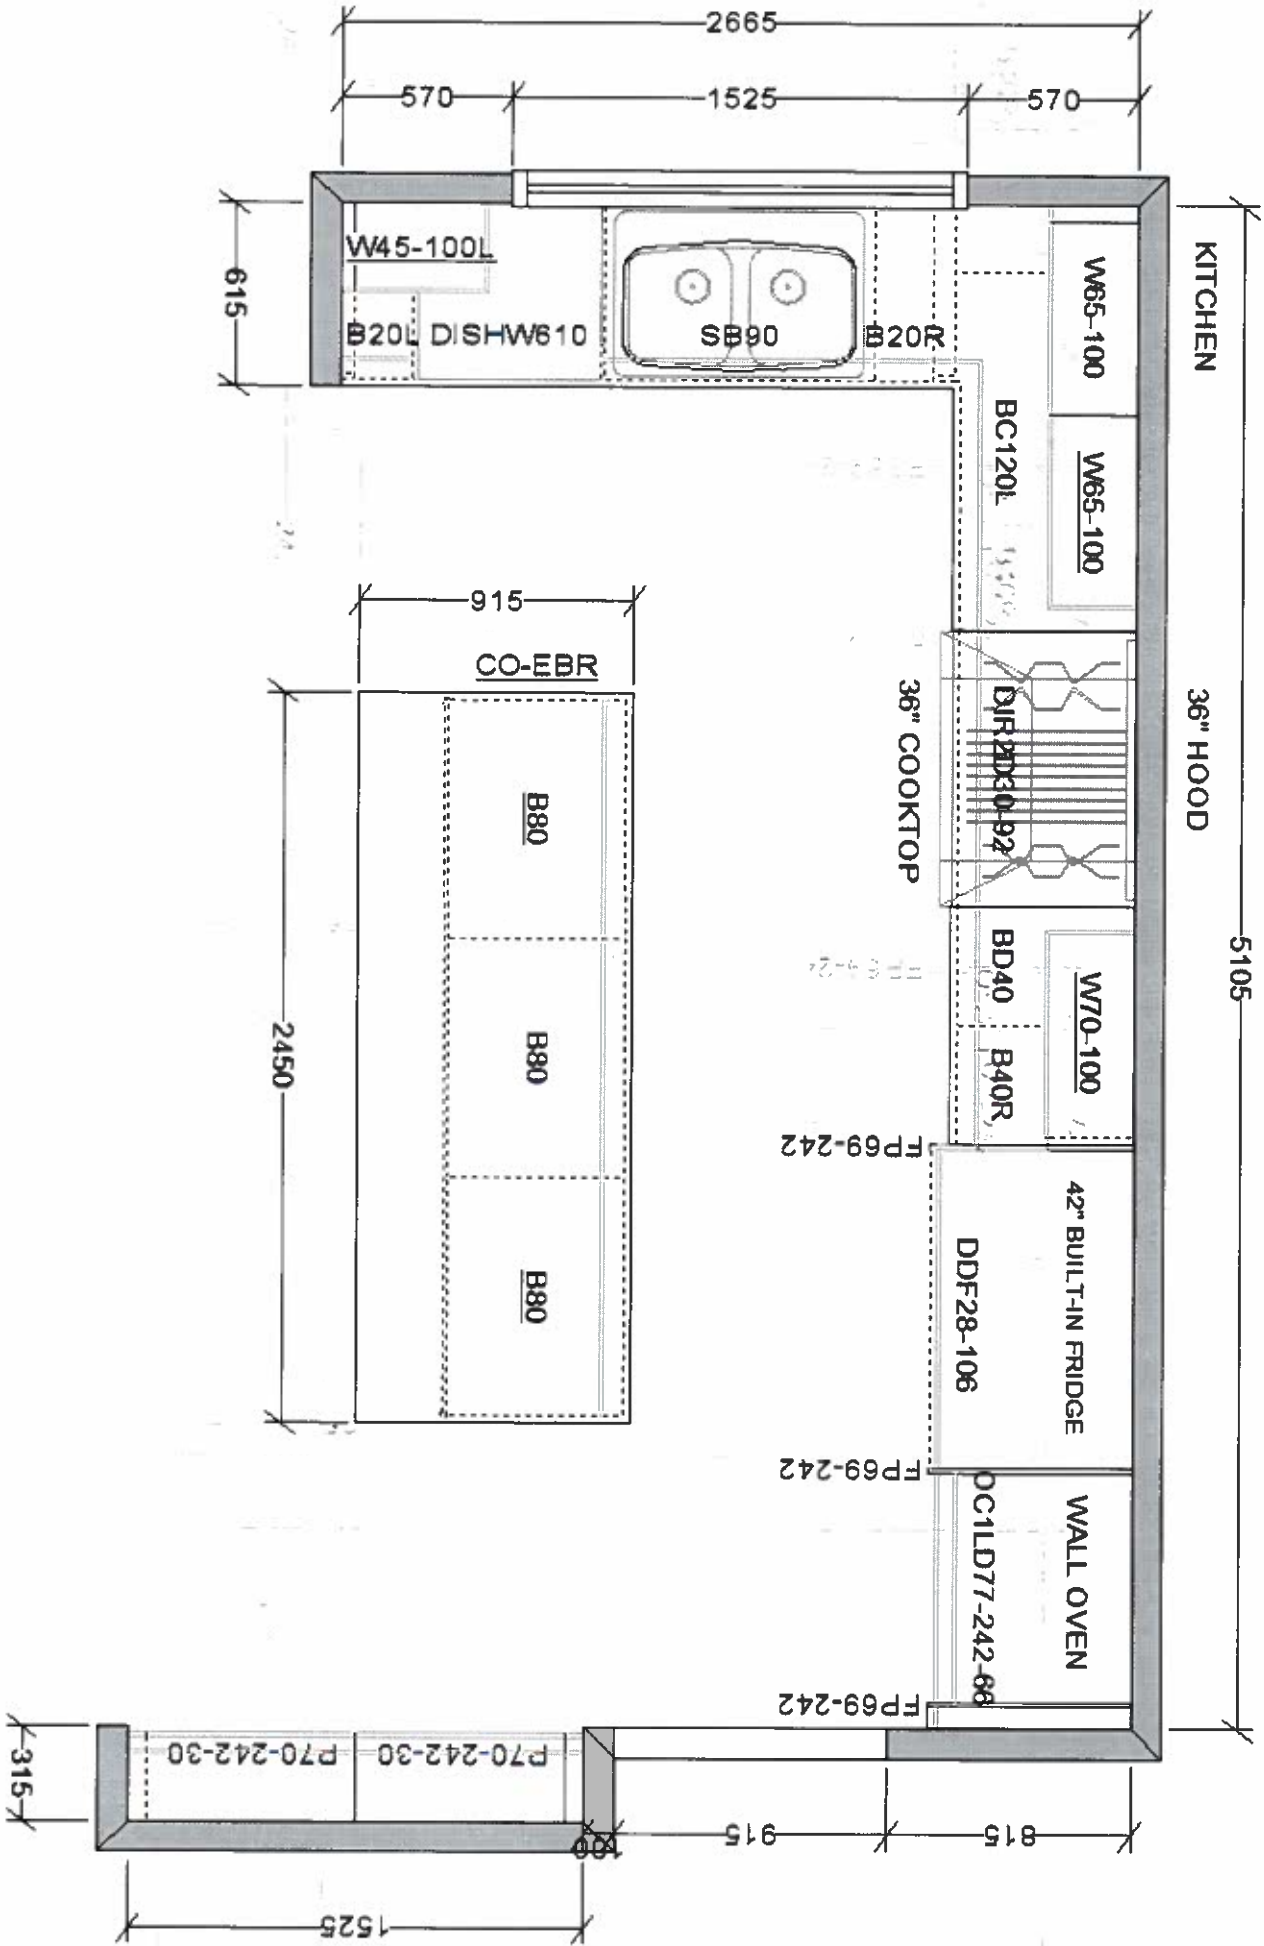

This sketch is for DESIGN PURPOSES ONLY – It is not meant to be an exact rendition.

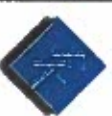

F R E N D E L
K I T C H E N S L I M I T E D
1350 Shawan Drive Mississauga, ON L4W 1C5

VALERY HOMES

JOSHUA CREEK

LOT 41

*NOT FINAL
DRAWING
For electrical
& plumbing
purposes only


May 18, 2022

Drawn By:
Date: May 11, 2022
Scale: Not To Scale

Approved By Builder:

Date:

This sketch is for DESIGN PURPOSES ONLY – It is not meant to be an exact rendition.

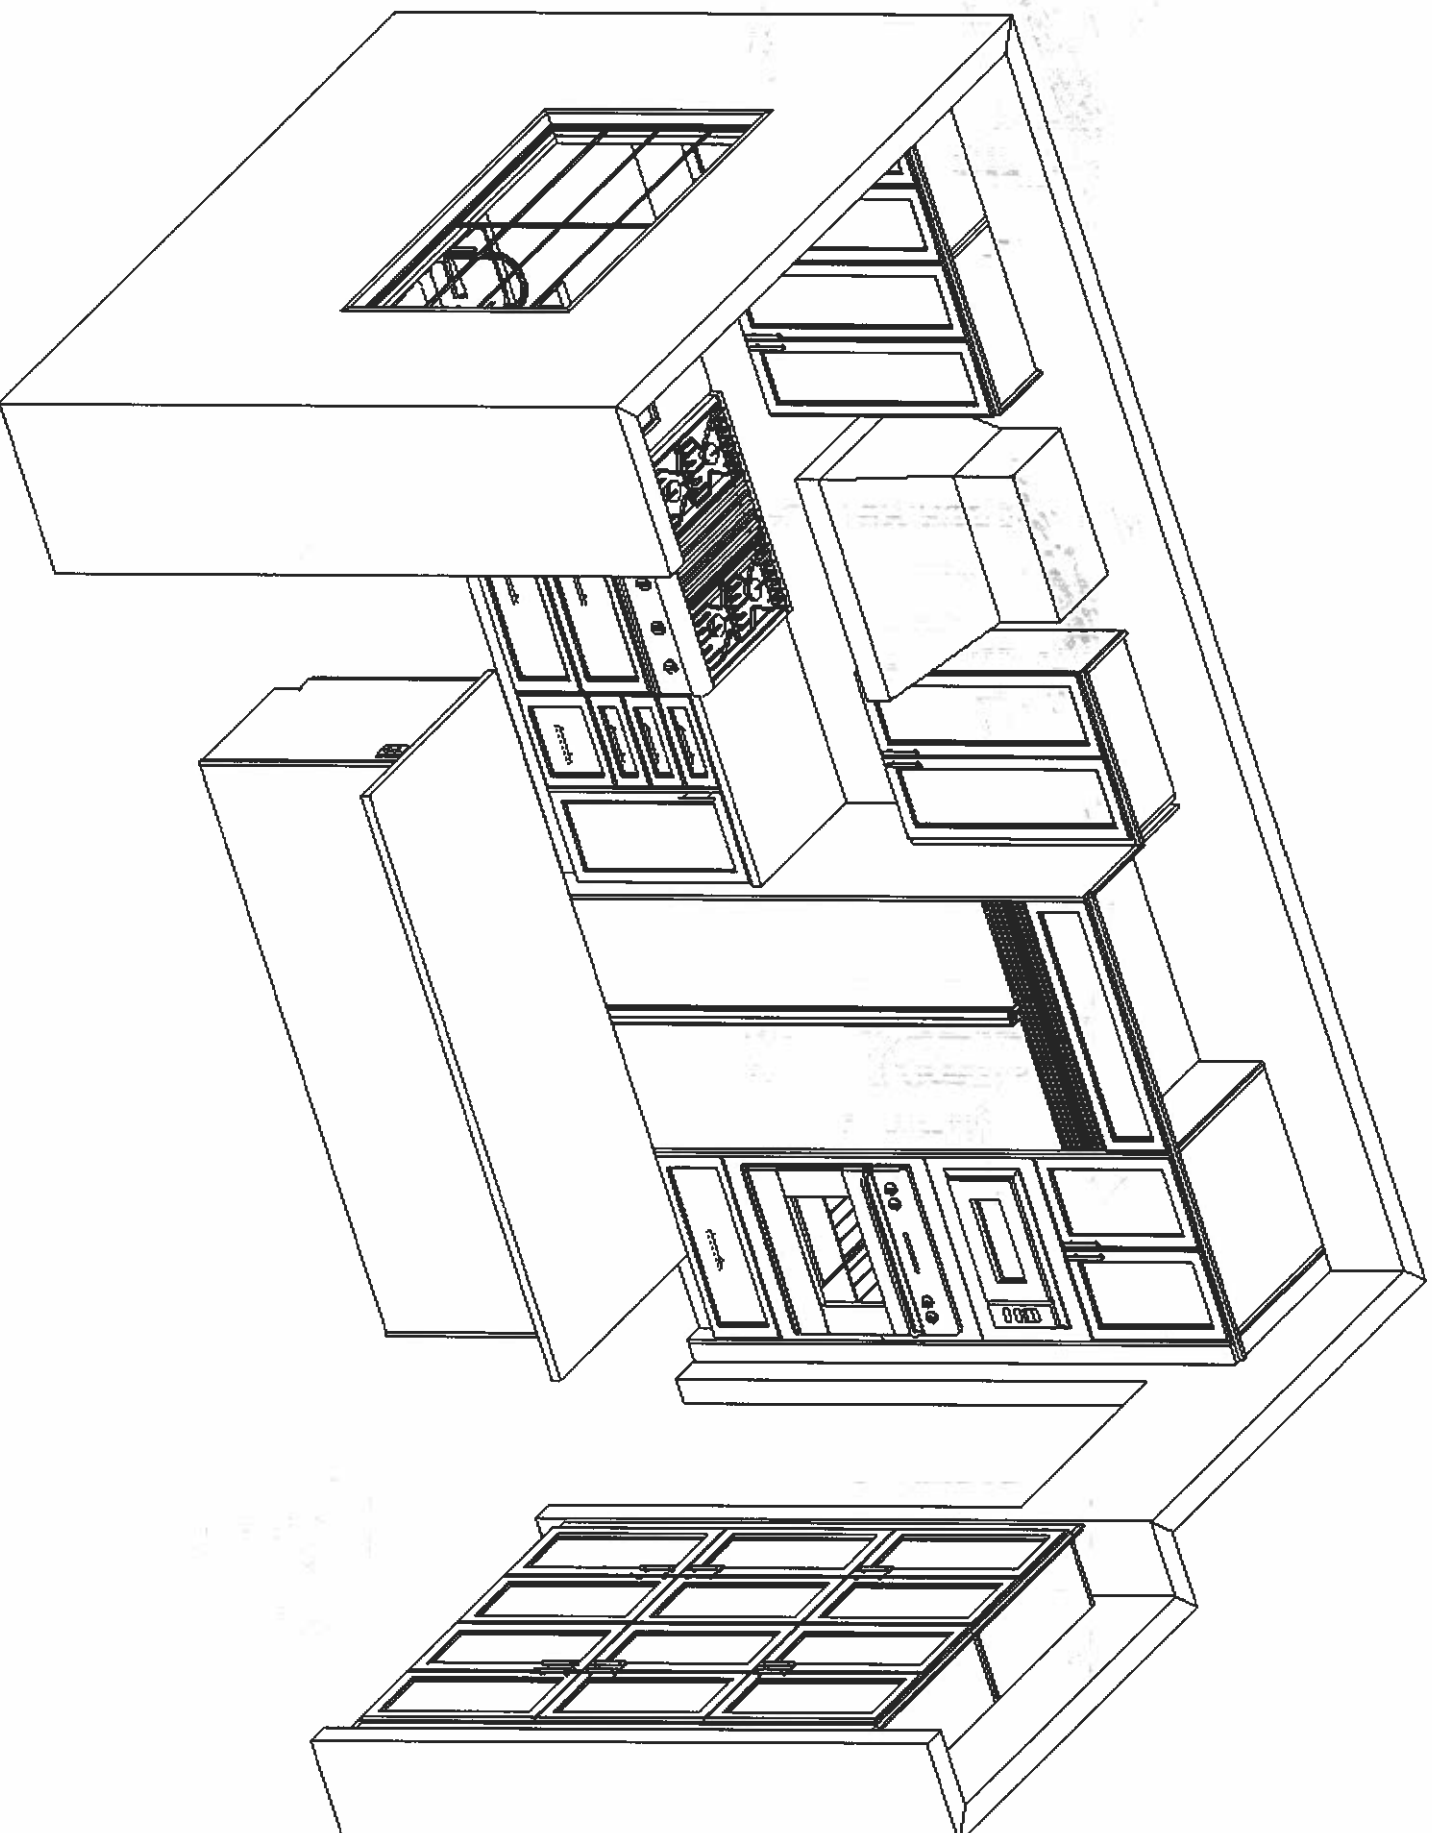



F R E N D E L
K I T C H E N S L I M I T E D
1350 Shawan Drive, Missouga, ON L4W 1C5

VALERY HOMES
JOSHUA CREEK
LOT 41

Not Final
Drawing


May 18, 2022

(Signature)

Drawn By:
Date: May 11, 2022
Scale: Not To Scale

Approved By Builder:

Date:

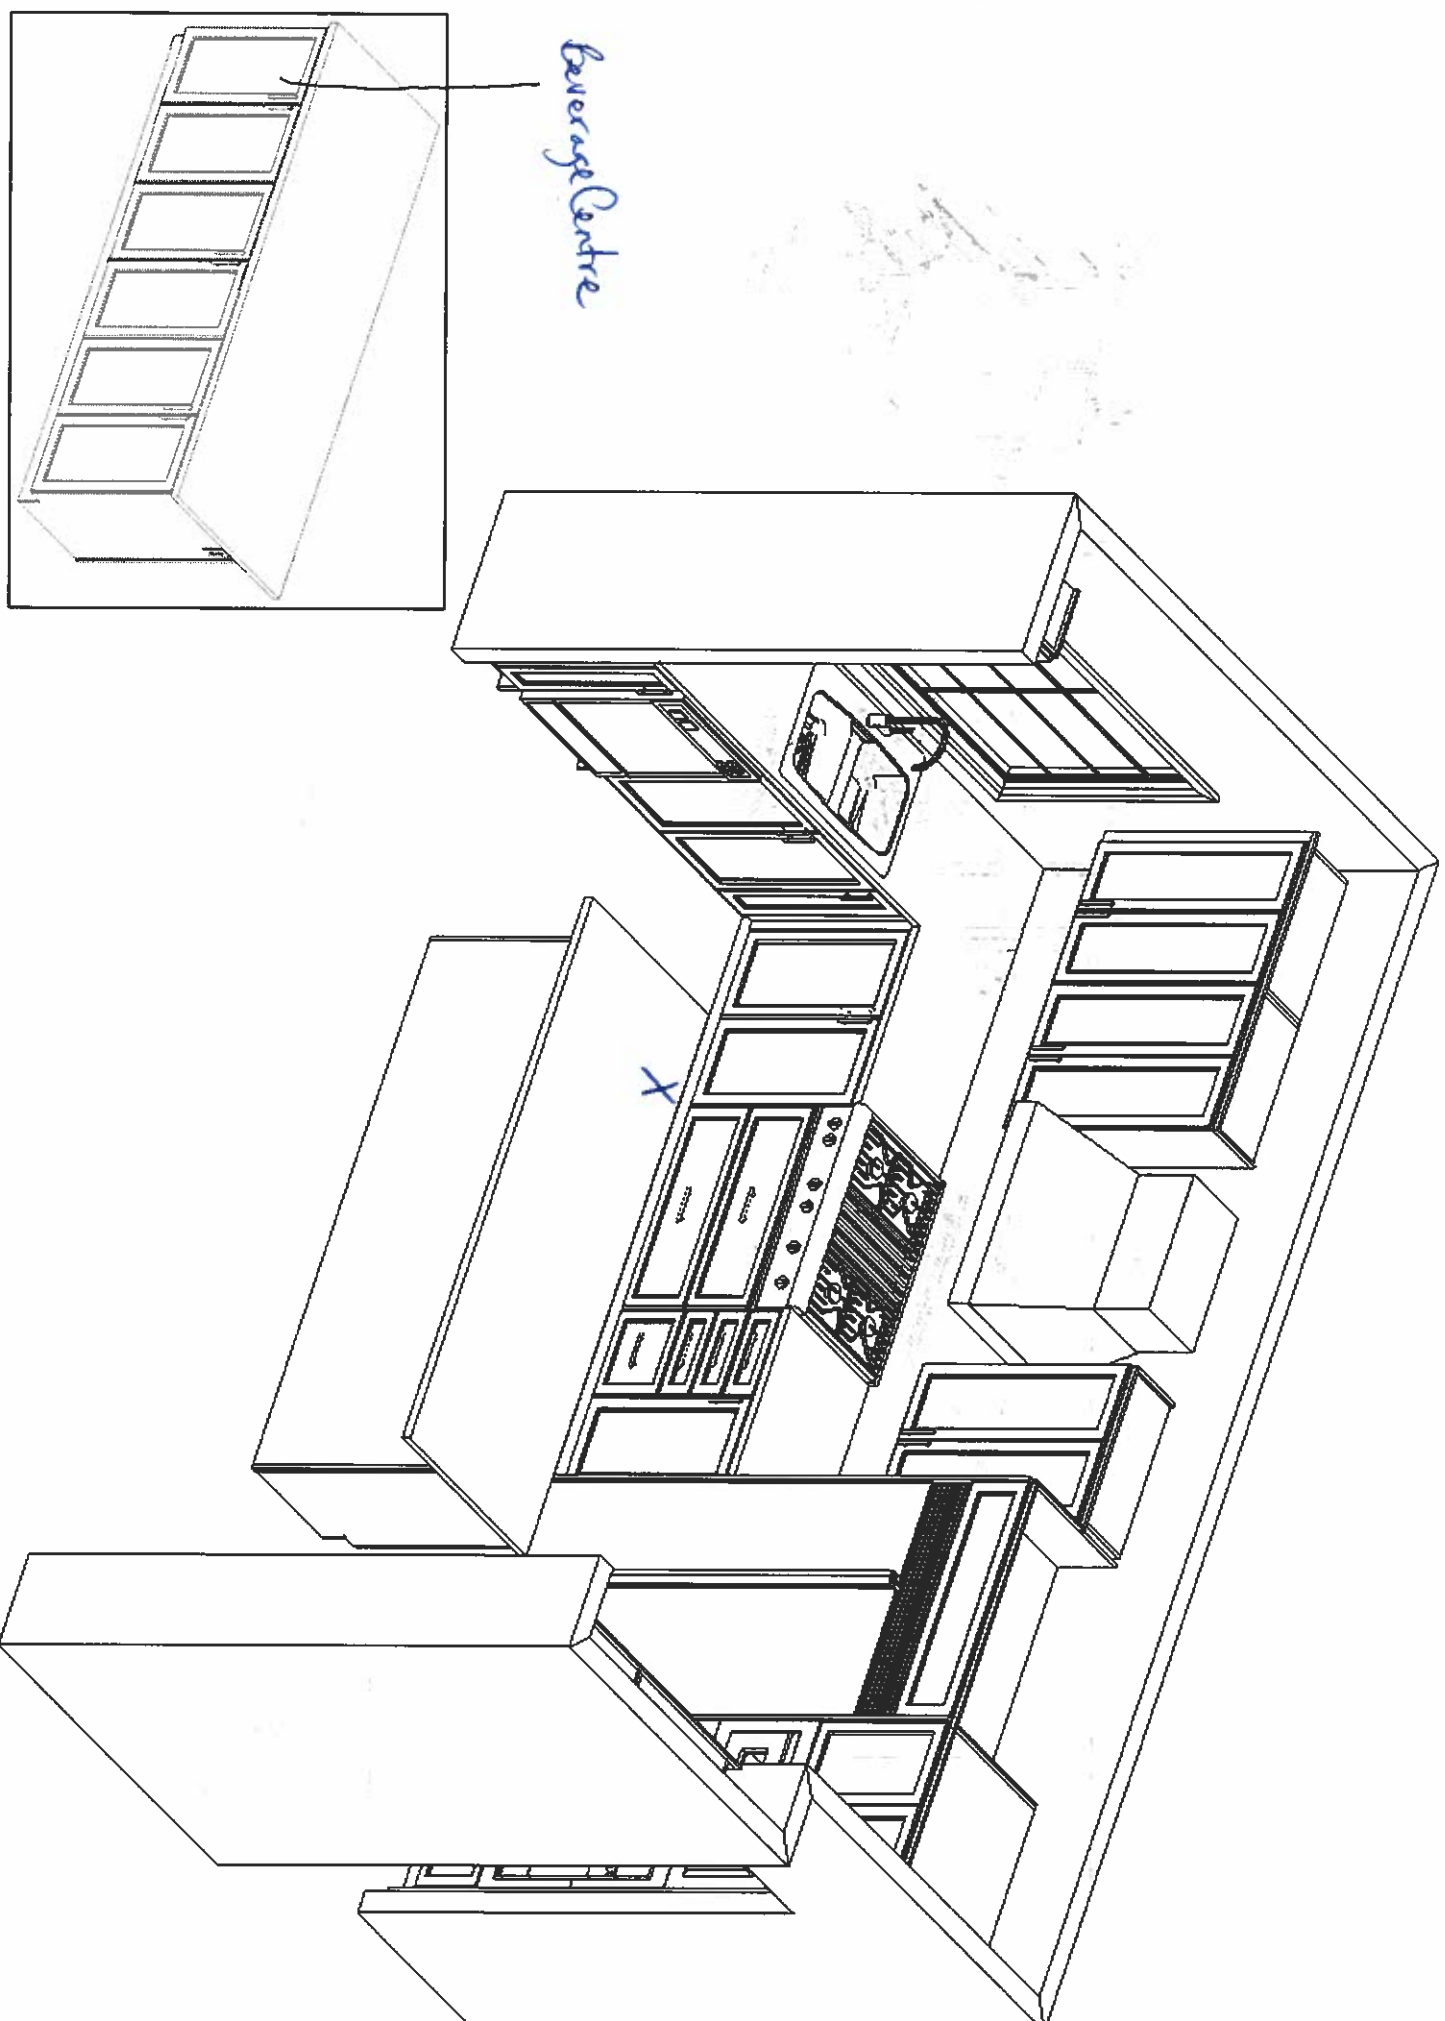

Beverage Centre

This sketch is for DESIGN PURPOSES ONLY – It is not meant to be an exact rendition.

VALERY HOMES
JOSHUA CREEK
LOT 41

*Not A Final
Drawing *
For electrical
Purposes Only


*Revised
June 23/22



Drawn By:
Date: June 9, 2022
Scale: Not To Scale

Approved By Builder:

Date:

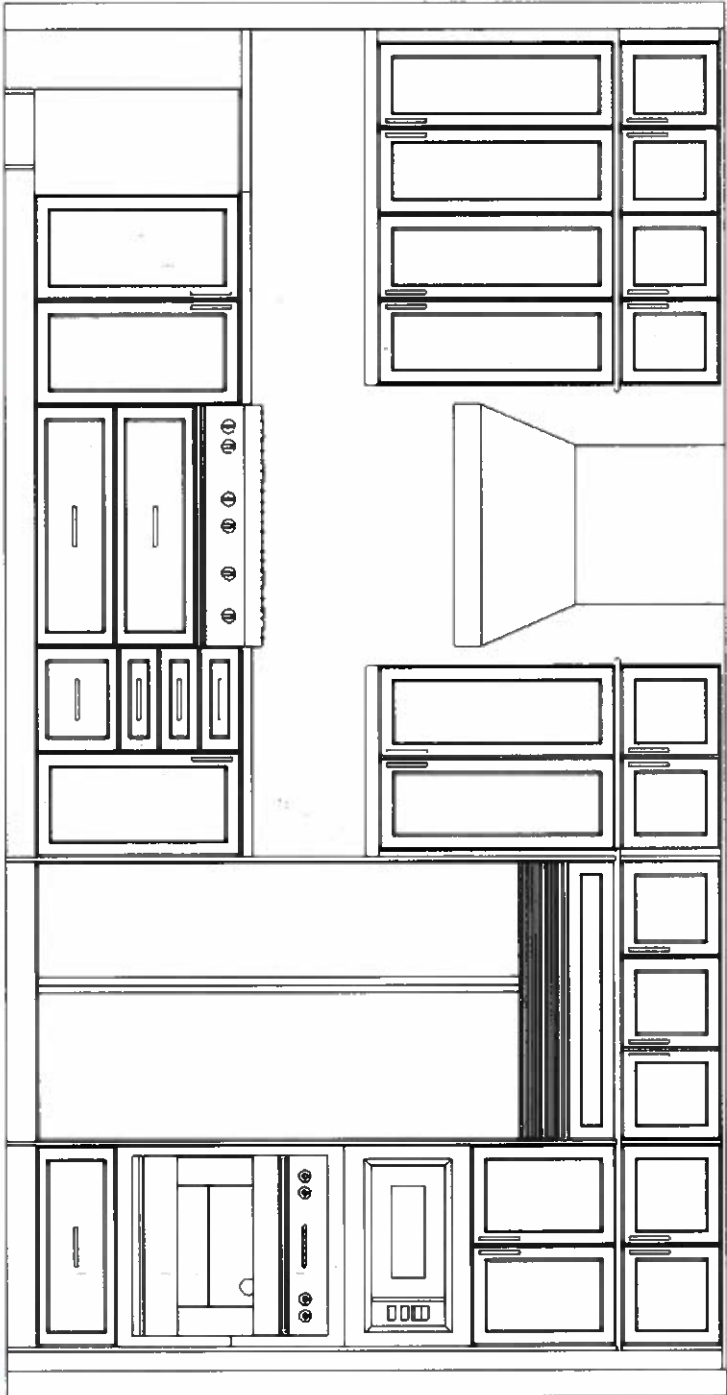

*2 pots on separate
Switch - See Floor
Plan




Two Puck
lights inside
cabinet doors.
(No glass shelves
are supplied by
vendor)

Light & valance

ⓔ Plug on splash
is same, 120v



This sketch is for DESIGN PURPOSES ONLY – It is not meant to be an exact rendition.

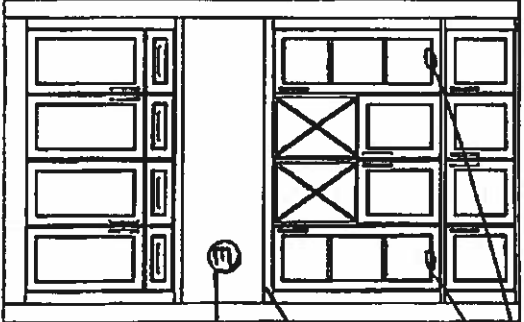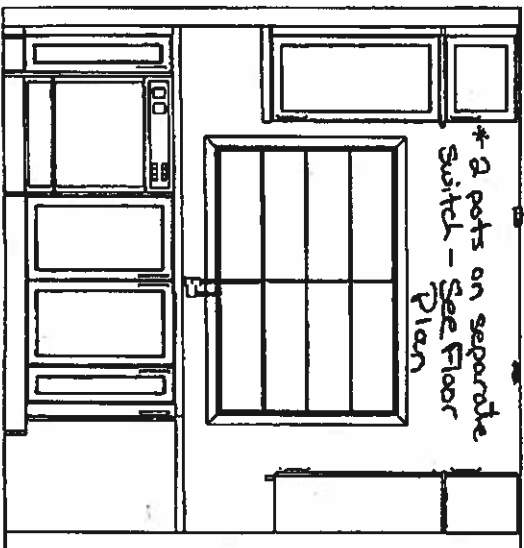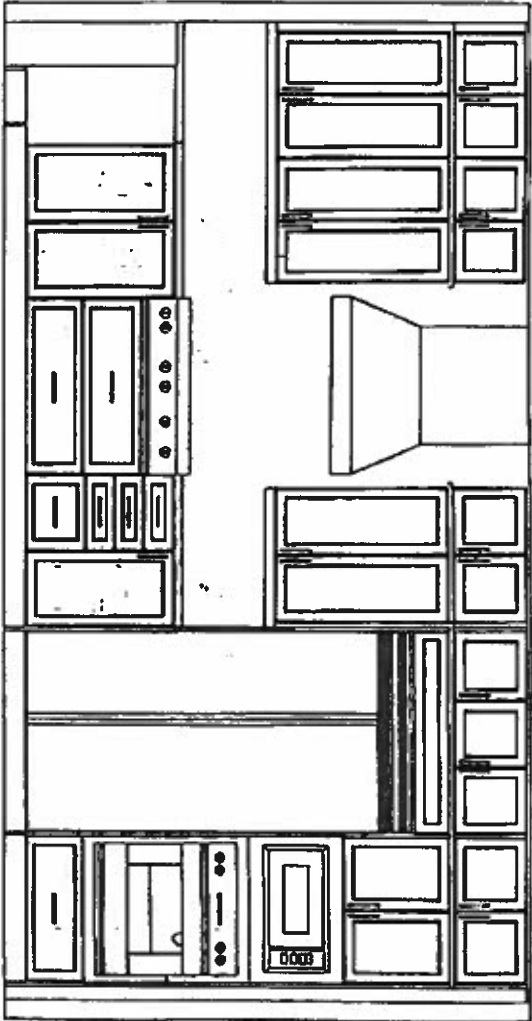

* 2 pots on separate
Switch - See Floor
Plan

Two Puck
lights inside
cabinet doors.
(No glass shelves
are supplied by
vendor)

Light Bar Valance

Plug on splash
island, 120 v

This sketch is for DESIGN PURPOSES ONLY - It is not meant to be an exact rendition.



FRENDELL
KITCHENS & BATHS
1000 Highway 101, Suite 100, San Jose, CA 95128

VALERY HOMES
JOSHUA CREEK
LOT 41

* Not A Final
Drawing *
For electrical
Purposes Only

* Revised
June 23/22



Drawn By:
Date: June 9, 2022
Scale: Not to Scale

Approved By Builder:

Date: