











LEGEND / PLANS

	SMOKE ALARM	D.J.	DOUBLE JOIST
	CARBON MONOXIDE DETECTOR	P.T.	PRESSURE TREATED LUMBER
	WATERPROOF DUPLEX OUTLET	G.T.	GIRDER TRUSS
	VENTS AND INTAKES	A.F.F.	ABOVE FINISHED
	HOSE BIB		SOLID BEARING (TO BE SAME WIDTH AS SUPPORTED MEMBER)
	EXHAUST FAN		POINT LOAD
	FLOOR DRAIN		FLAT ARCH
			2 STORY WALL

I, _____, DECLARE THAT I HAVE REVIEWED AND TAKE DESIGN RESPONSIBILITY FOR THE DESIGN WORK ON BEHALF OF AN DESIGN LIMITED UNDER DIVISION C, PART 3, SUBSECTION 3.2.1. OF THE BUILDING CODE. I AM QUALIFIED, AND THIS FIRM IS REGISTERED, IN THE APPROPRIATE CLASSIFICATION CODES.

QUALIFIED DESIGNER GCIN _____

FIRM GCIN _____

DATE _____ SIGNATURE _____

[illegible]

This is to certify that these plans comply with the applicable Architectural Design Guidelines approved by the Township of KING.


ARCHITECTURAL REVIEW & APPROVAL
JAN 24 2012
John G. Williams Limited, Architects

MODEL

STREETSCAPES

CLIENT

ZANCOR HOMES
KING CITY
KING CITY, ONTARIO

 <p>RN design <i>Imagins • Inspire • Create</i></p> <p>TEL (805) 738-2177 FAX (805) 738-2449 DWG@RNDESIGN.COM</p>	<p>SCALE</p> <p>N.T.S.</p>
	<p>PROJECT NUMBER</p> <p>09011</p>
	<p>PAGE</p> <p>SS1</p>
	<p>DATE</p> <p>01/11/07</p>


NOTE:
FOR ARCHITECTURAL SUBDIVISION
CONTROL PURPOSE ONLY



LOT 72 (LILLY VALLEY CRESCENT)	
MODEL: CASPIAN, ELEV. 'C' 42-03 STD.)	
COLOUR PACKAGE:	
PRELIMINARY:	JAN-04-12
FINAL:	JAN-19-12
DROP GARAGE SOFFIT:	
OTHER:	

LOT 73 (LILLY VALLEY CRESCENT)	
MODEL: MESSARA, ELEV. 'A'	
42-02 (REV.)	
COLOUR PACKAGE:	
PRELIMINARY:	OCT-21-11
FINAL:	NOV-15-11
DROP GARAGE SOFFIT:	
OTHER:	

LOT 74 (LILLY VALLEY CRESCENT)	
MODEL: ARABIAN, ELEV. 'A'	
42-07 (STD.)	
COLOUR PACKAGE:	
PRELIMINARY:	DEC-20-11
FINAL:	JAN-19-11
DROP GARAGE SOFFIT:	
OTHER:	

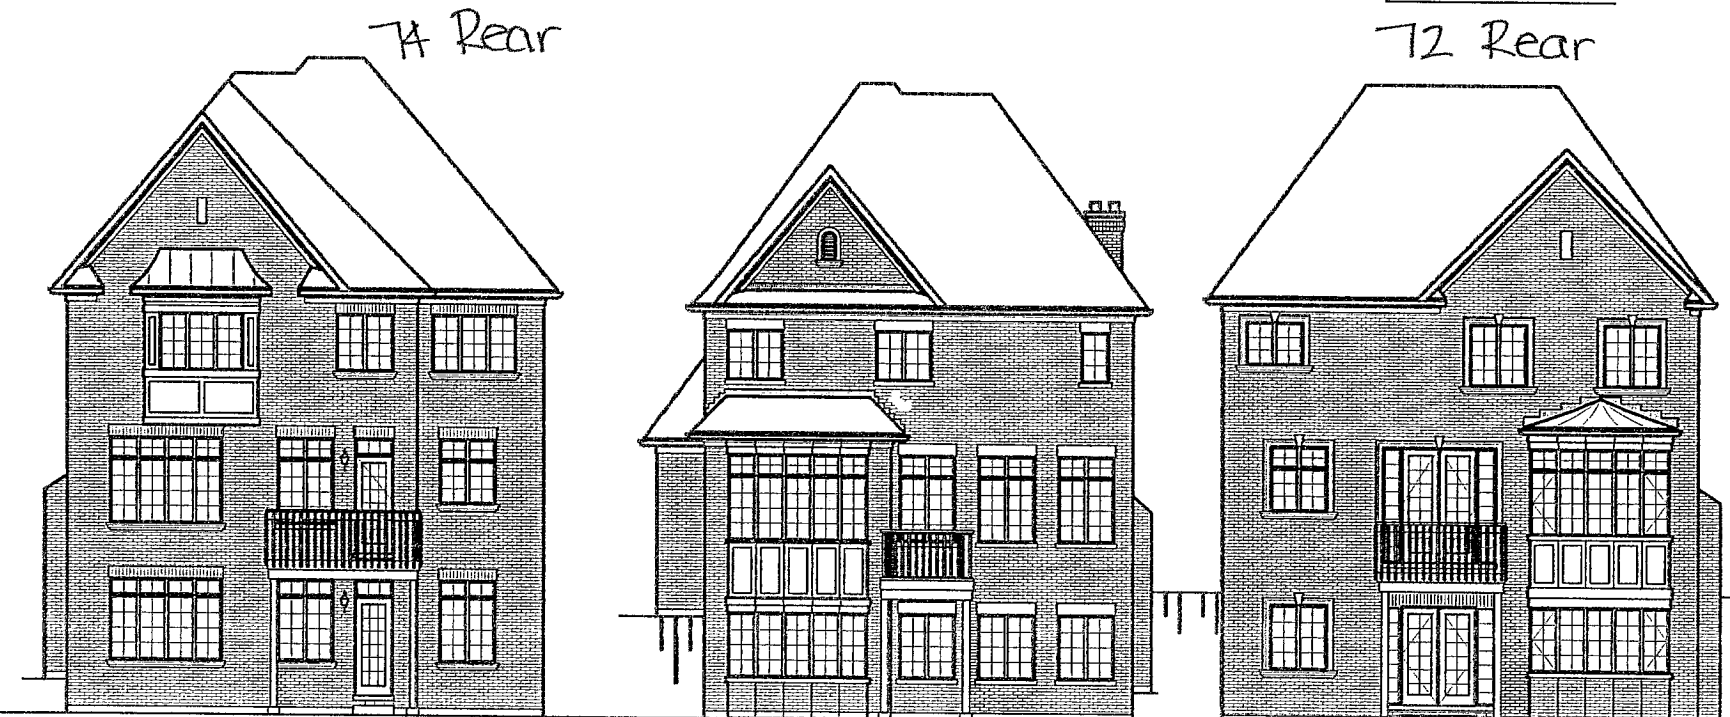

LOT 74 (LILLY VALLEY CRESCENT)	
MODEL: ARABIAN, ELEV. 'A'	
42-07 (STD.)	
COLOUR PACKAGE:	
PRELIMINARY:	DEC-20-11
FINAL:	JAN-19-11
DROP GARAGE SOFFIT:	
OTHER:	

LOT 73 (LILLY VALLEY CRESCENT)	
MODEL: MESSARA, ELEV. 'A'	
42-02 (REV.)	
COLOUR PACKAGE:	
PRELIMINARY:	OCT-21-11
FINAL:	NOV-15-11
DROP GARAGE SOFFIT:	
OTHER:	

LOT 72 (LILLY VALLEY CRESCENT)	
MODEL: CASPIAN, ELEV. 'C' 42-03 STD.)	
COLOUR PACKAGE:	
PRELIMINARY:	JAN-04-12
FINAL:	JAN-19-12
DROP GARAGE SOFFIT:	
OTHER:	