


















### LEGEND / PLANS

	SMOKE ALARM		D.J. DOUBLE JOIST
	CARBON MONOXIDE DETECTOR		P.T. PRESSURE TREATED LUMBER
	WATERPROOF DUPLEX OUTLET		G.T. GIRDER TRUSS
	VENTS AND INTAKES		A.F.F. ABOVE FINISHED FLOOR
	HOSE BIB		SOLID BEARING
	EXHAUST FAN		(TO BE SAME WITH A SUPPORTED MEMBER)
	FLOOR DRAIN		POINT LOAD
	FLAT ARCH		2 STORY WALL

### LEGEND / ELEVATIONS

● GOLD CELLAR VENT (20)	 EXT. LIGHT FIXTURE (WALL MOUNTED)
☐ STOVE VENT	UIS UNDER SIZED
⊗ FIRE PLACE VENT	FG FIXED GLAZING
■ DRYER VENT	GB GLASS BLOCK
④ HYDRO METER	BG BLACK GLASS
⑥ GAS METER	

1. I, \_\_\_\_\_, DECLARE THAT I HAVE REVIEWED AND TAKE DESIGN RESPONSIBILITY FOR THE DESIGN WORK ON BEHALF OF RM DESIGN LIMITED UNDER DIVISION C, PART 3, SUBSECTION 32.4 OF THE BUILDING CODE. I AM QUALIFIED, AND THE FIRM IS REGISTERED IN THE APPROPRIATE CLASS/CATEGORY.

QUALIFIED DESIGNER BCIN \_\_\_\_\_

FIRM BCIN \_\_\_\_\_

DATE \_\_\_\_\_ SIGNATURE \_\_\_\_\_

[illegible]

This is to certify that these plans comply with the applicable Architectural Design Guidelines approved by the Township of KING.

ARCHITECTURAL REVIEW &amp; APPROVAL

OCT 25 2012  
John G. Williams Limited, Architect

MODEL	STREETSCAPES
CLIENT	ZANCOR HOMES KING CITY KING CITY, ONTARIO

**RN design**  
*Imagine • Inspire • Create*


TEL (905) 738-3177  
 FAX (905) 738-5449  
[DWIG@RNDDESIGN.COM](mailto:DWIG@RNDDESIGN.COM)

**SS1**  
*Stylized Section*

TEL (905) 738-3177  
 FAX (905) 738-5449  
[DWIG@RNDDESIGN.COM](mailto:DWIG@RNDDESIGN.COM)



LOT 84 (LILLY VALLEY CRESCENT)	
MODEL: PERUVIAN, ELEV. 'C' 42-08 (REV.)	
COLOUR PACKAGE:	
PRELIMINARY:	OCT-15-12
FINAL:	
DROP GARAGE SOFFIT:	
OTHER:	

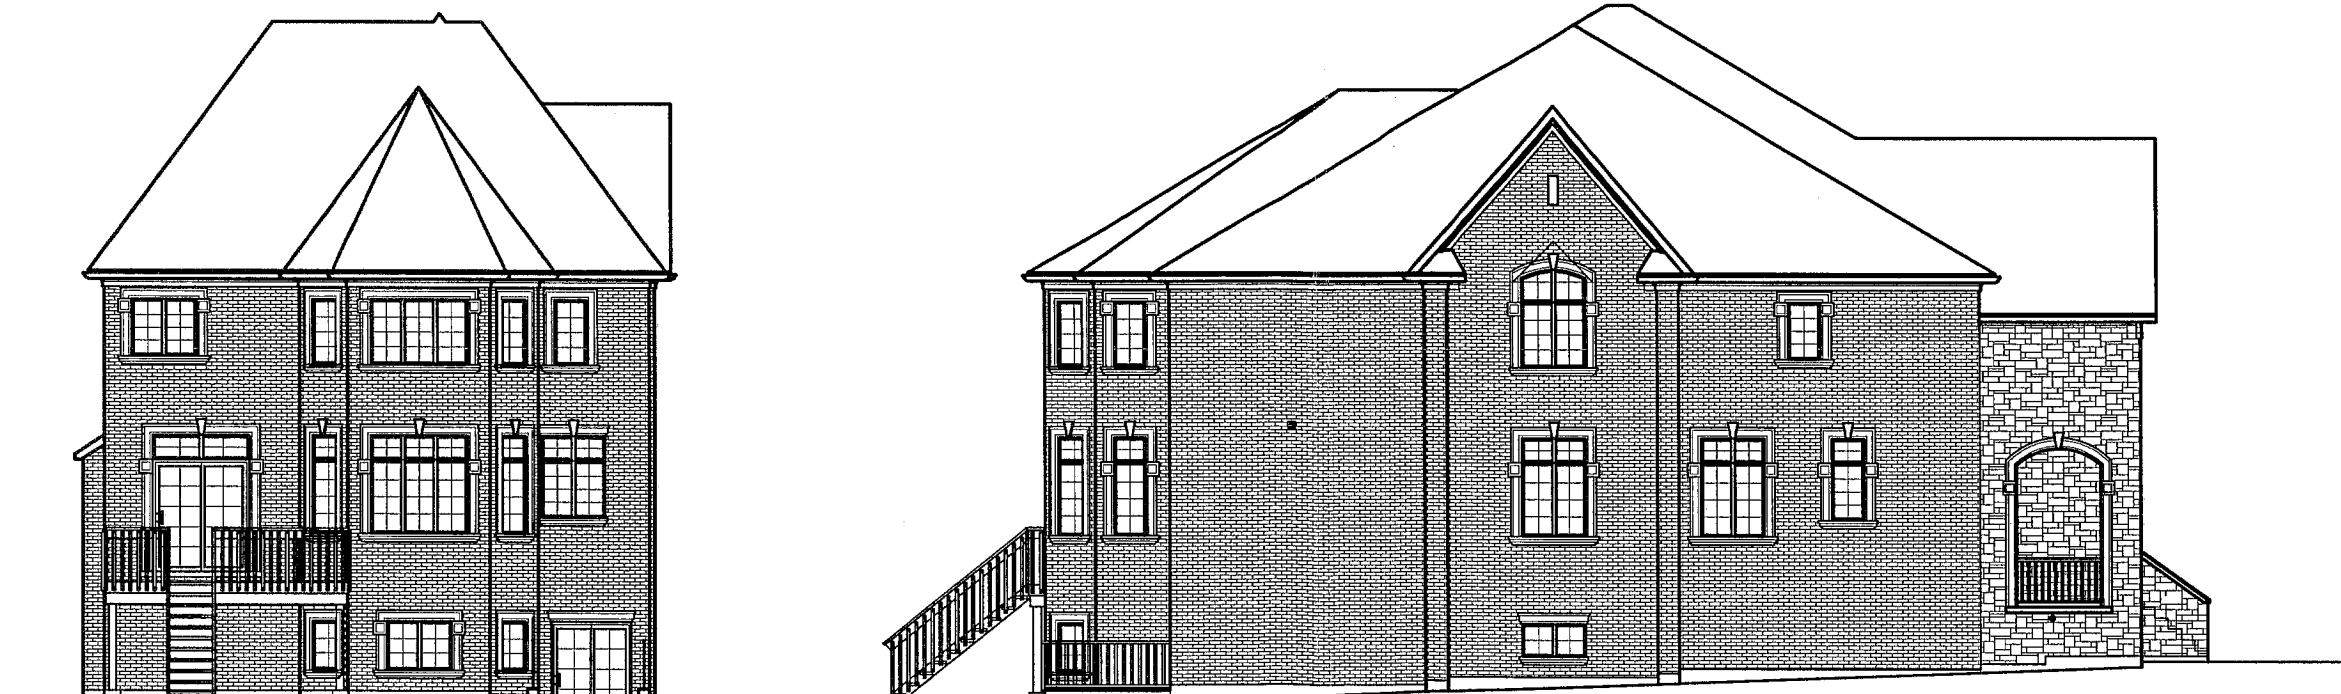

LOT 84 (LILLY VALLEY CRESCENT)	
MODEL: PERUVIAN, ELEV. 'C' 42-08 (REV.)	
COLOUR PACKAGE:	
PRELIMINARY:	OCT-15-12
FINAL:	
DROP GARAGE SOFFIT:	
OTHER:	

LOT 84 (LILLY VALLEY CRESCENT)	
MODEL: PERUVIAN, ELEV. 'C' 42-08 (REV.)	
COLOUR PACKAGE:	
PRELIMINARY:	OCT-15-12
FINAL:	
DROP GARAGE SOFFIT:	
OTHER:	

NOTE:  
FOR ARCHITECTURAL SUBDIVISION  
CONTROL PURPOSE ONLY