

LEGEND / PLANS

	SMOKE ALARM	D.J.	DOUBLE JOIST
	CARBON MONOXIDE DETECTOR	P.T.	PRESSURE TREATED LUMBER
	WATERPROOF DUPLEX OUTLET	G.T.	GIRDER TRUSS
	VENTS AND INTAKES	A.F.F.	ABOVE FINISHED FLOOR
	HOSE BIB		SOLID BEARING (TO BE SAME WIDTH AS SUPPORTED MEMBER)
	EXHAUST FAN		POINT LOAD
	FLOOR DRAIN		FLAT ARCH
			2 STORY WALL

I, NELSON CUNHA, DECLARE THAT I HAVE REVIEWED AND TAKE DESIGN RESPONSIBILITY FOR
 THE DESIGN WORK ON BEHALF OF RM DESIGN LIMITED UNDER DIVISION CLPANT 3,
 SUBSECTION 5.2.4. OF THE BUILDING CODE. I AM QUALIFIED, AND THE FIRM IS REGISTERED
 IN THE APPROPRIATE CLASSES/CATEGORIES.

QUALIFIED DESIGNER BCIN _____ 21032
 FIRM BCIN _____ 26995

DATE _____ SIGNATURE _____

[illegible][illegible]

MODEL	STREETSCAPES
CLIENT	ZANCOR HOMES KING VALLEY KING CITY, ONTARIO



RIN design
imagine • inspire • create
 TEL (905) 730-3177
 FAX (905) 738-5449
 DW@RINDSIGN.COM


SCALE
N.T.S.
PROJECT NUMBER
 11072
PAGE
 SS1

LOT 19 BURNS BLVD.
MODEL:
COLOUR PACKAGE:
PRELIMINARY:
FINAL:
DROP GARAGE SOFFT:
OTHER:

LOT 20 BURNS BLVD.
MODEL:
COLOUR PACKAGE:
PRELIMINARY:
FINAL:
DROP GARAGE SOFFIT:
OTHER:

LOT 21 BURNS BLVD.
MODEL:
COLOUR PACKAGE:
PRELIMINARY:
FINAL:
DROP GARAGE SOFFIT:
OTHER:

LOT 22 BURNS BLVD.
MODEL: *****
COLOUR PACKAGE:
PRELIMINARY:
FINAL:
DROP GARAGE SOFFIT:
OTHER:

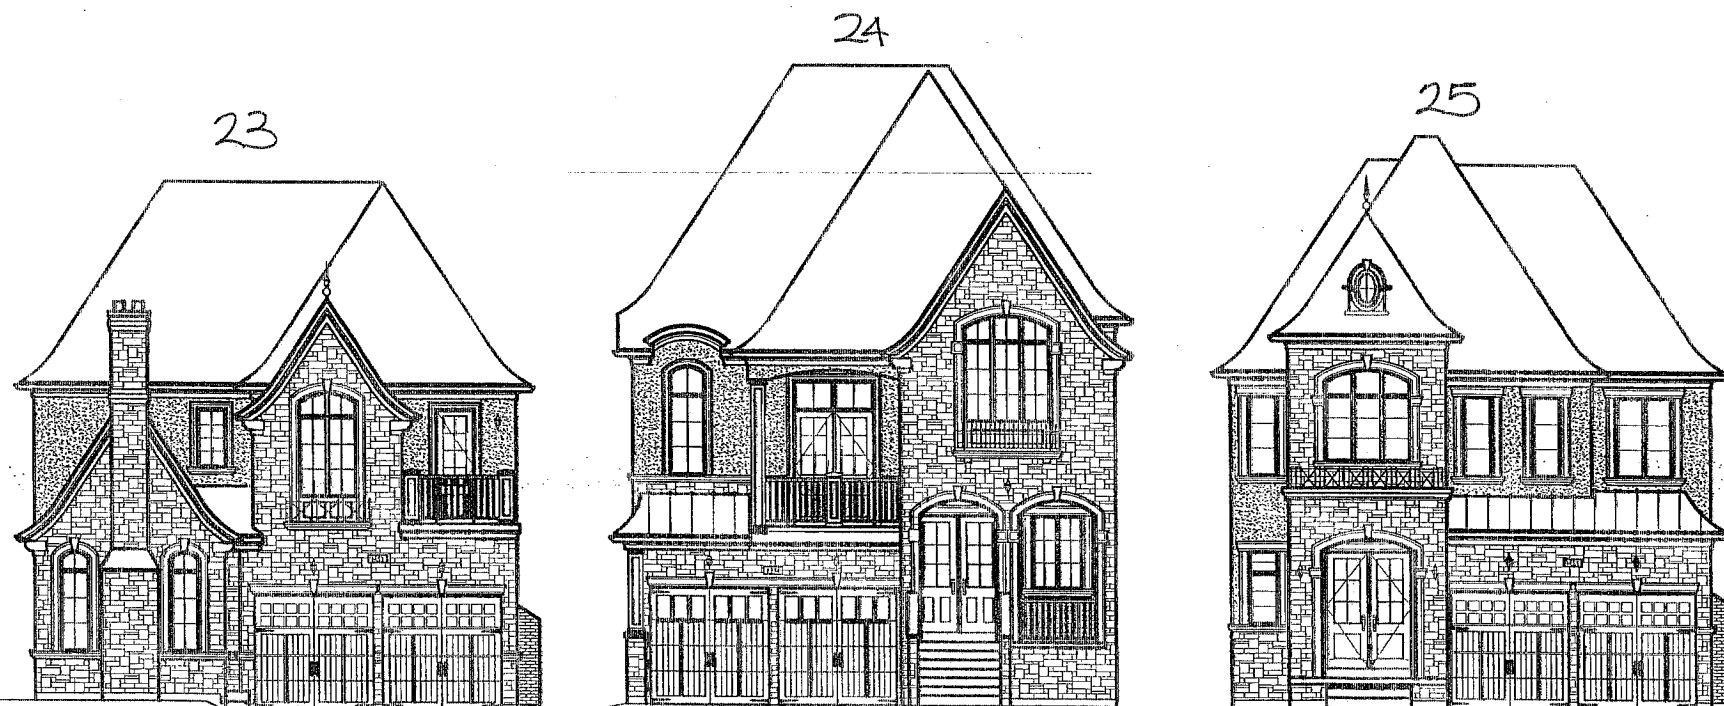

LOT 23 BURNS BLVD.	
MODEL: DOVER EL. A 42-05 REV.	
COLOUR PACKAGE:	
PRELIMINARY:	AUG -20-12
FINAL:	SEP -10-12
DROP GARAGE SOFFIT:	
OTHER:	

LOT 24 BURNS BLVD.	
MODEL: BUCKINGHAM EL. A 42-09 STD.	
COLOUR PACKAGE:	
PRELIMINARY:	AUG-20-12
FINAL:	SEP -10-12
DROP GARAGE SOFFIT:	
OTHER:	

LOT 25 BURNS BLVD.	
MODEL: WINDSOR EL. B	
42-05 REV.	
COLOUR PACKAGE:	
PRELIMINARY:	AUG-20-1
FINAL:	SEP -10-1
DROP GARAGE SOFFIT:	
OTHER:	

LOT 26 BURNS BLVD.
MODEL:
COLOUR PACKAGE:
PRELIMINARY:
FINAL:
DROP GARAGE SOFFIT:
OTHER: