

LEGEND / PLANS

	SMOKE ALARM	D.J.	DOUBLE JOIST
	CARBON MONOXIDE DETECTOR	P.T.	PRESSURE TREATED LUMBER
	WATERPROOF DUPLEX OUTLET	G.T.	GIRDER TRUSS
	VENTS AND INTAKES	A.F.F.	ABOVE FINISHED FLOOR
	HOSE BIB		SOLID BEARING (TO BE SAWE WITH A SUPPORTED JOISTEN)
	EXHAUST FAN		POINT LOAD
	FLOOR DRAIN		FLAT ARCH
			2 STORY WALL

LEGEND / ELEVATIONS

● COLD CELLAR VENT(2)	⚡ EXT. LIGHT FIXTURE (WALL MOUNTED)
▨ STOVE VENT	WS UNDER SIDE
⊗ FIRE PLACE VENT	FG FIXED GLAZING
■ DRYER VENT	GB GLASS BLOCK
④ HYDRO METER	BG BLACK GLASS
⑥ GAS METER	

QUALIFIED DESIGNER BCIN	21032
FIRM BCIN	26995

DATE _____ SIGNATURE _____

[illegible]

For 53

It is the builder's complete responsibility to ensure that all plans submitted for approval comply with the Architectural Ordinance and all applicable codes and regulations, including zoning regulations and any provisions in the subdivision agreement.

Architect is not responsible in any way for overlooking or approving any plan(s) or any change(s) made after the date of the building code or permit master or that were issued on the property under the building code.

It is to certify that these plans comply with the applicable Architectural Ordinance/Guidelines approved by the Township of KNOX.

ARCHITECTURAL REVIEW & APPROVAL

APR 04 2013

John G. Williams Limited, Architect


MODEL	STREETSCAPES
CLIENT	ZANCOR HOMES VALLEY KING KING CITY, ONTARIO

 ARN design <i>imagine • inspire • create</i> TEL (905) 738-3177 FAX (905) 738-5449 DMC@ARNDESIGN.COM	SCALE N.T.S.
	PROJECT NUMBER 11072
	PAGE SS1



LOT 49 ROBERT BERRY CRESCENT	
MODEL: DOVER EL. A 42-05 REV.	
COLOUR PACKAGE:	
PRELIMINARY:	AUG-20-12
FINAL:	SEP -10-12
DROP GARAGE SOFFIT:	
OTHER:	

LOT 50 ROBERT BERRY CRESCENT	
MODEL: WINDSOR EL. A 42-03 STD.	
COLOUR PACKAGE:	
PRELIMINARY:	AUG-20-12
FINAL:	SEP -10-12
DROP GARAGE SOFFIT:	
OTHER:	

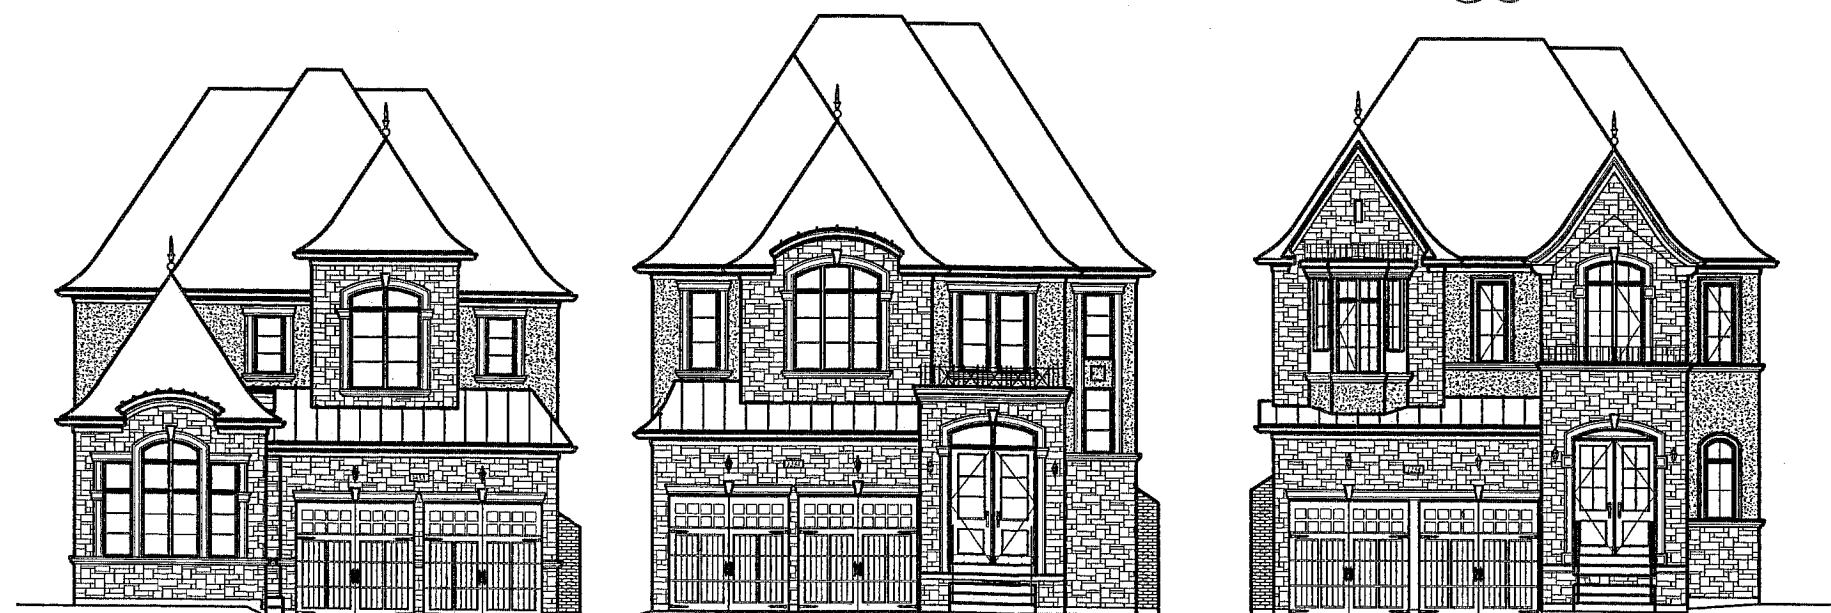

LOT 51 ROBERT BERRY CRESCENT	
MODEL:	DOVER EL. B 42-05 REV.
COLOUR PACKAGE:	
PRELIMINARY:	AUG-20-12
FINAL:	SEP-10-12
DROP GARAGE SOFFIT:	
OTHER:	

LOT 52 ROBERT BERRY CRESCENT	
MODEL: BALMORAL EL. B 42-08 STD.	
COLOUR PACKAGE:	
PRELIMINARY:	SEPT-21-12
FINAL:	OCT-11-12
DROP GARAGE SOFFIT:	
OTHER:	

LOT 53 ROBERT BERRY CRESCENT	
MODEL: WINDSOR EL. A MOD. 42-03 STD.	
COLOUR PACKAGE:	
PRELIMINARY:	AUG-20-12
FINAL:	APR. 02-13
DROP GARAGE SOFFIT:	
OTHER:	