

LEGEND / PLANS

	SMOKE ALARM		DOUBLE JOIST
	CARBON MONOXIDE DETECTOR		P.T. PRESSURE TREATED LUMBER
	WATERPROOF DROPTOP CEILING		G.T. GIRDER TRUSS
	DIMPLED FLOOR		A.F.F. ABOVE FINISH FLOOR
	HOSE BIB		SOLID BEARING (TO BE SAME WIDTH AS SUPPORTED MEMBER)
	EXHAUST FAN		POINT LOAD
	FLOOR DRAIN		FLAT ARCH
			2 STORY WALL

LEGEND / ELEVATIONS


	COLD CELLAR VENT		ECT. LIGHT FIXTURE (WALL MOUNTED)
	STOVE VENT		U/S UNDER SLIDE
	FIRE PLACE VENT		FG FIXED GLAZING
	DRYER VENT		GB GLASS BLOCK
	HYDRO METER		BG BLACK GLASS
	GAS METER		

[illegible]

This is to certify that these plans comply with the applicable Architectural Design Guidelines approved by the Township of KING.

MODEL	42-03 CASPIAN
CLIENT	ZANCOR HOMES MARKET PLACE KING CITY, ONTARIO

 RN design <i>Imagine • Inspire • Create</i> TEL.(905)738-3177 FAX.(905)738-5449 DWG@RNDISIGN.COM	SCALE 3/16" = 1'0"
	PROJECT NUMBER 12022
	PAGE
	A8

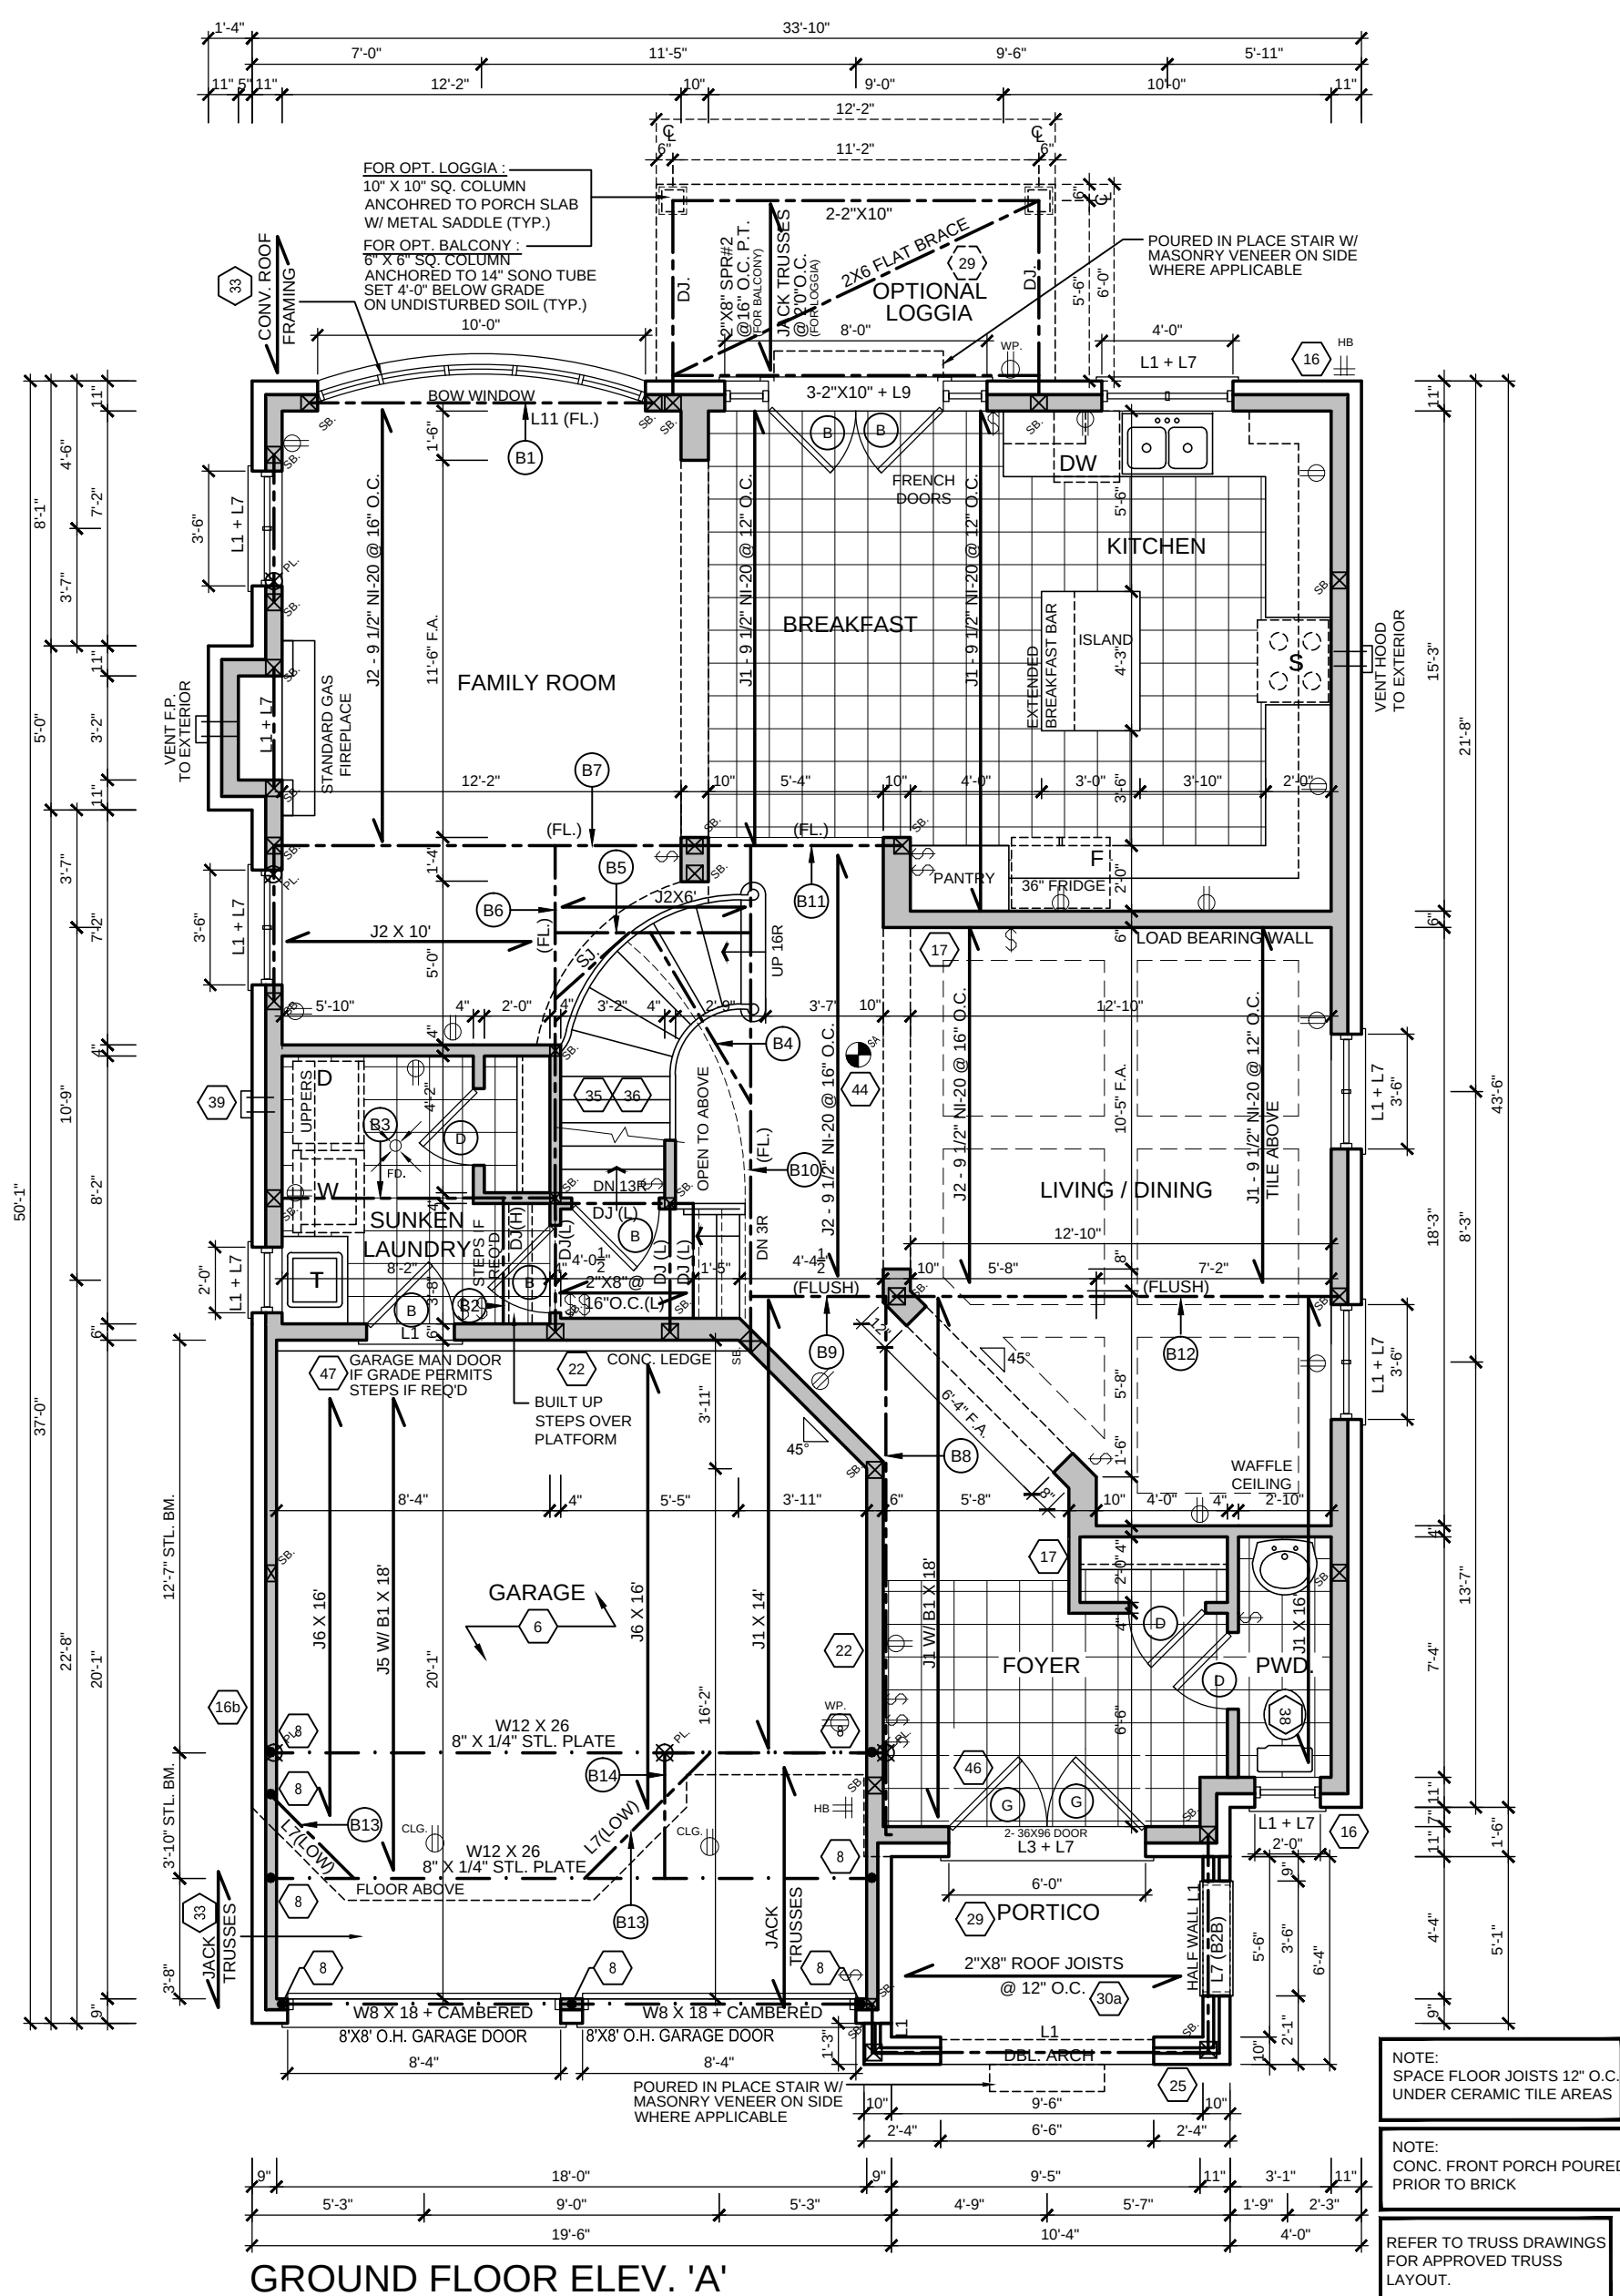

NOTE:
SPACE FLOOR JOISTS 12" O.C.
UNDER CERAMIC TILE AREAS

NOTE:
CONC. FRONT PORCH POURED
PRIOR TO BRICK

REFER TO TRUSS DRAWINGS
FOR APPROVED TRUSS
LAYOUT.