



CONSTRUCTION SUMMARY

Cookstown - Zancor Homes (Cookstown) Ltd.

PURCHASER: Krishnaveni Sathiyabama


TEL: RES.: 416-316-7900 BUS.: 416-277-0315

| LOT / PHASE | HOUSE TYPE                       | PRINT DATE |
|-------------|----------------------------------|------------|
| 20 / 1      | RECOUNT 60-03 (A) OFT. 2ND FLOOR | 27-Jul-17  |

| Ref# | Quantity - Description   | Approved | Notes |
|------|---|----------|-------|
| 4334 | 10 FOOT MAIN FLOOR (IN LIEU OF 9FT) (*INCLUDES 8 FOOT INTERIOR DOORS, 8 FOOT FRONT, REAR AND GARAGE MAN DOOR, TRANSOM ABOVE WINDOWS WHERE POSSIBLE) | 27Jul17  |       |
| 4335 | 9 FOOT 2ND FLOOR (IN LIEU OF 8 FOOT) (*INCLUDES 8 FOOT INTERIOR DOORS, WINDOWS INCREASED APPROXIMATELY 8" INCHES HIGHER WHERE POSSIBLE)             | 27Jul17  |       |
| 4336 | (4) LARGER BASEMENT WINDOWS- 30" X 24" IN LIEU OF STANDARD, IF POSSIBLE (LOCATION AS PER PLAN)                                                      | 27Jul17  |       |
| 4337 | FRENCH DOORS (STD HEIGHT), IN LIEU OF SLIDING DOOR, AS PER PLAN                                                                                     | 27Jul17  |       |
| 4338 | (2) FRAMELESS GLASS SHOWER IN LIEU OF FRAMED IN BEDROOM 5 ENSUITE AND TWIN 2/3                                                                      | 27Jul17  |       |
| 4339 | MASTER ENSUITE SHOWER NICHE<br>14"H X 18"W, W/ STANDARD MARBLE JAMB AND TILE BACKING                                                                | 27Jul17  |       |
| 4340 | ADD GAS LINE TO STOVE (INCL. 15AMP, REQ'S AS PER CODE, 40AMP WILL REMAIN)                                                                           | 27Jul17  |       |
| 4341 | MASTER ENSUITE - ADD 2 SIDED GAS FIREPLACE W/ 4" MARBLE SURROUND ON BOTH SIDES                                                                      | 27Jul17  |       |
| 4342 | REMOVE WALL BETWEEN DINING ROOM AND LIVING ROOM   | 27Jul17  |       |
| 4343 | DINING ROOM - ADD WAFFLE CEILING IN DINING ROOM (6) SECTIONS                                                                                        | 27Jul17  |       |
| 4344 | LIVING ROOM- ADD WAFFLE CEILING IN LIVING ROOM (6) SECTIONS                                                                                         | 27Jul17  |       |
| 4433 | OPTIONAL 2ND FLOOR WITH 5 BEDROOMS<br>*AS PER AGREEMENT OF PURCHASE AND SALE                                                                        | 27Jul17  |       |


This Document is Extremely Time Sensitive - Printed 27 Jul 17 at 13:30

2' High  
ADD  
W. Panel Doors  
10620  
July 5/17

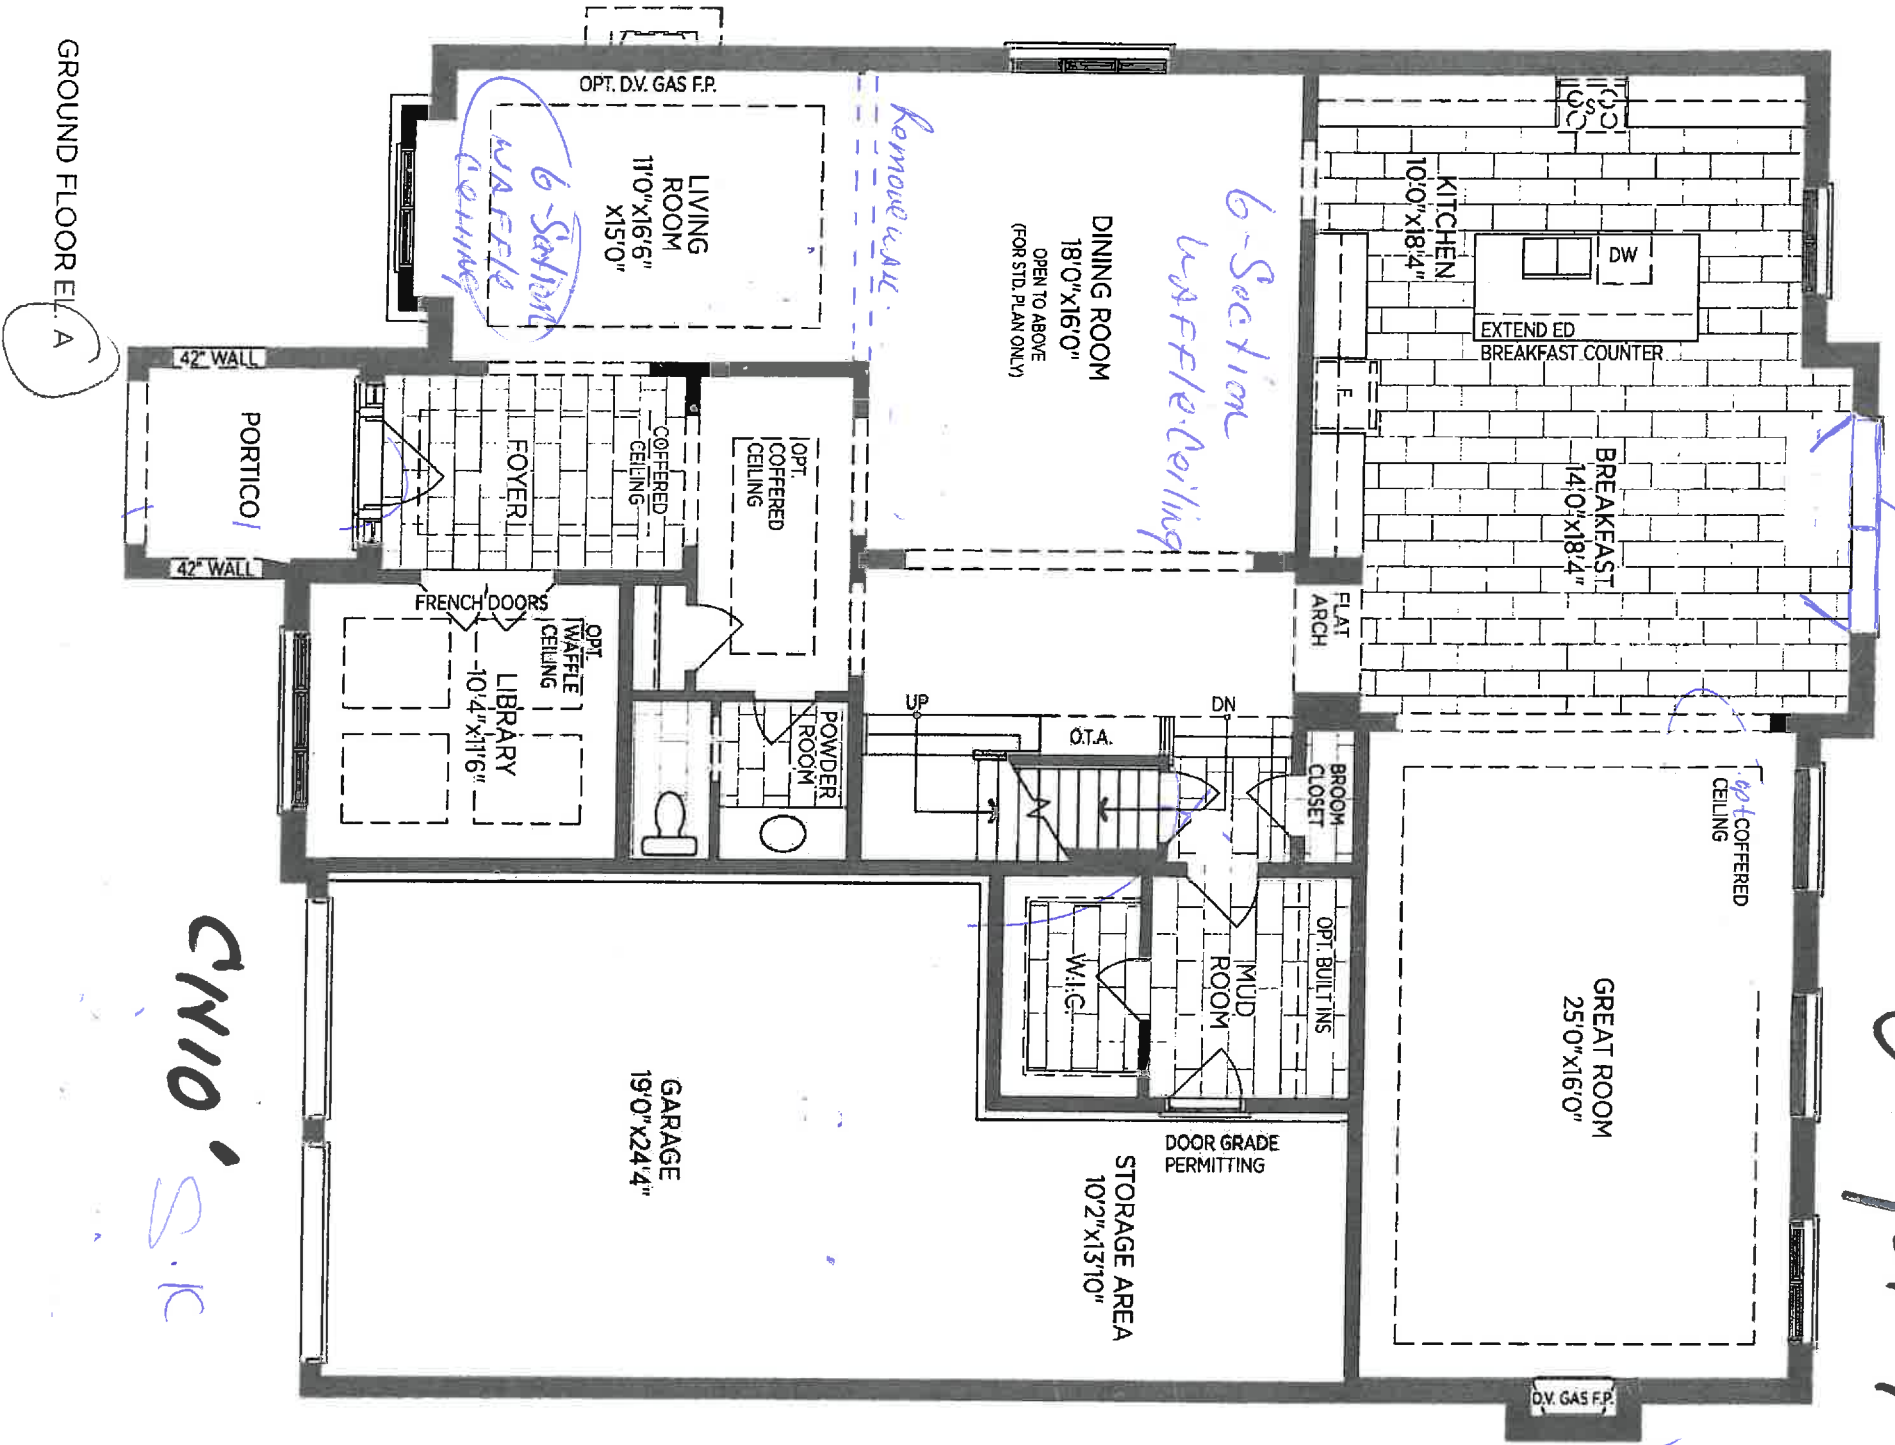

BELCOURT 60-03

60620  
July 5/17

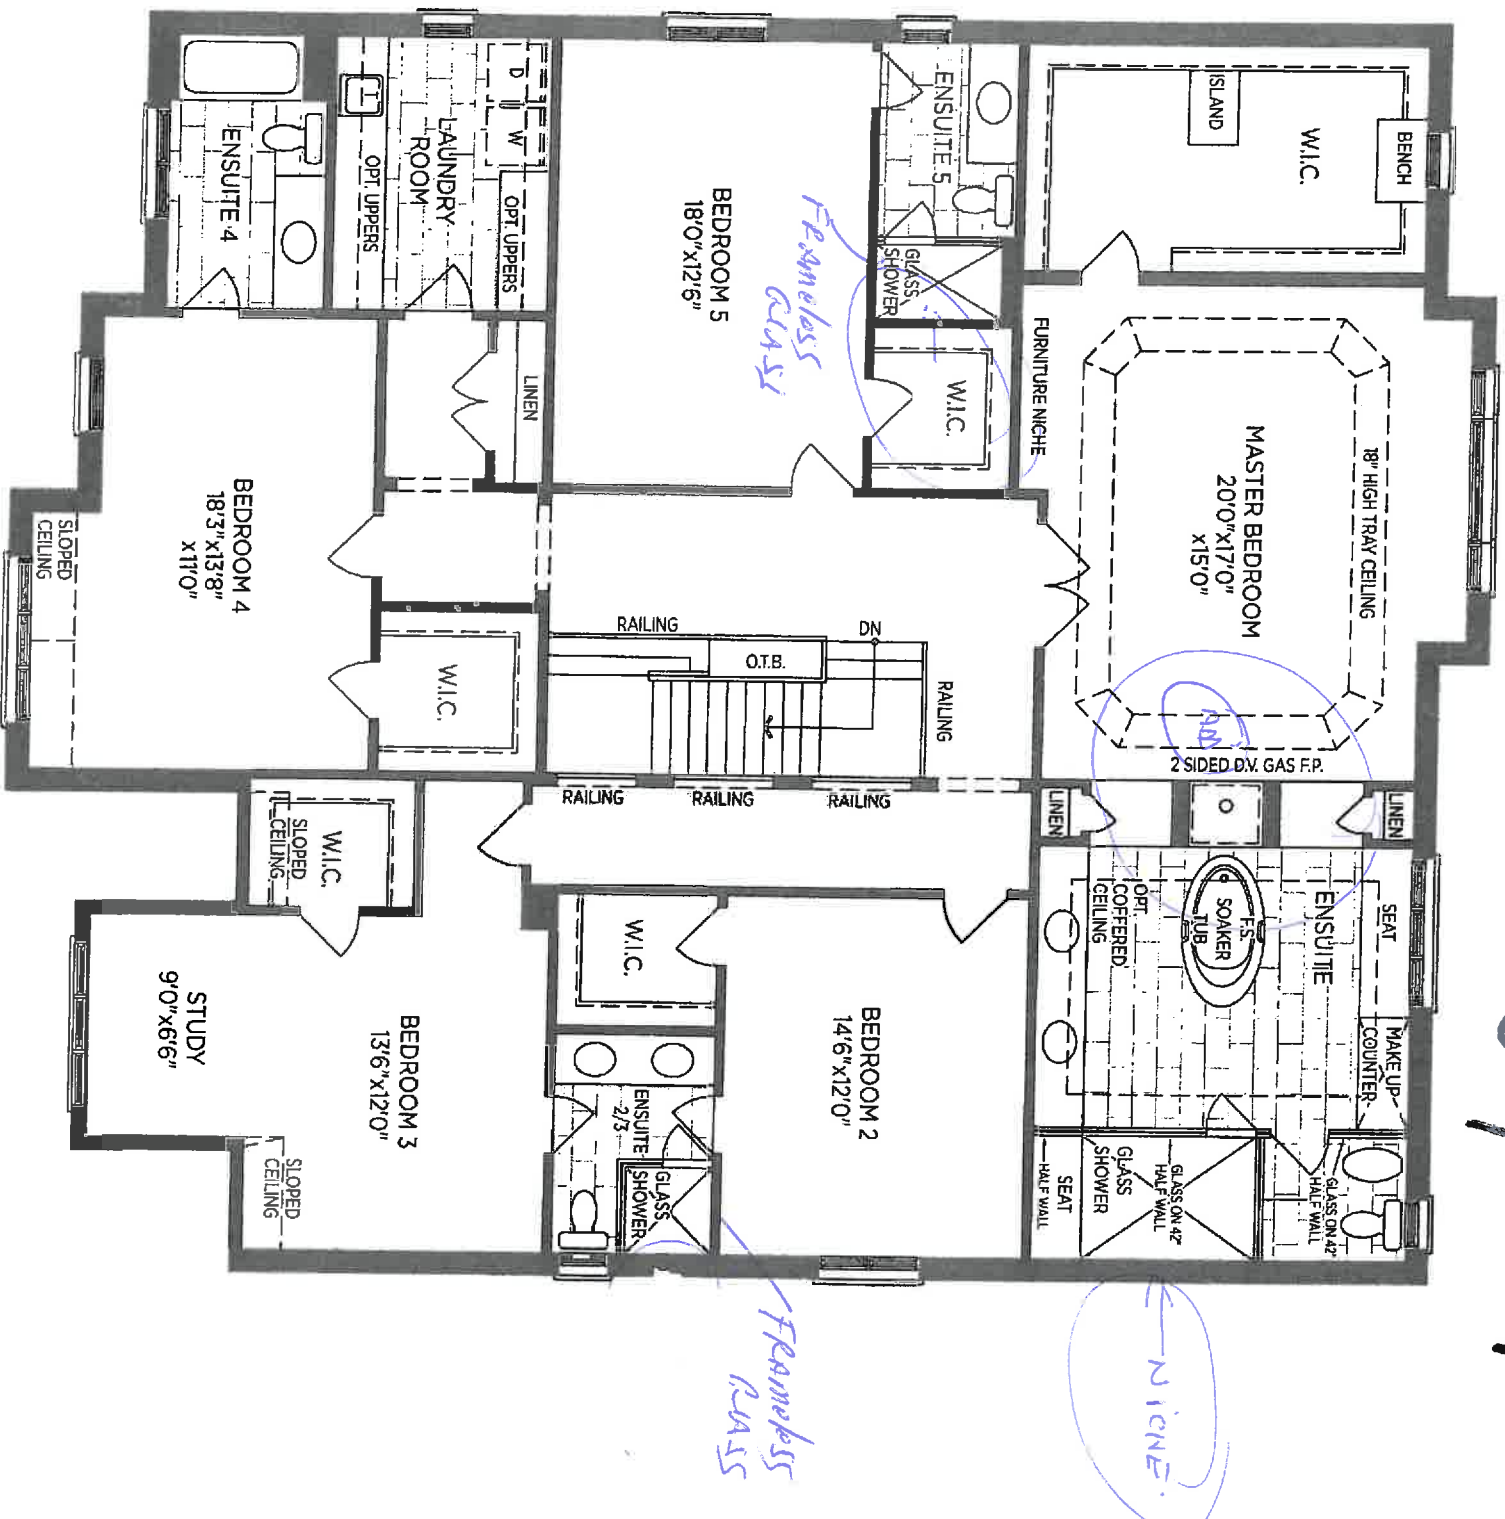


CH9' S.K.

OPT. SECOND FLOOR W/ 5 BEDROOM PLAN, EL. 'A'

BELCOURT 60-03

Lot 20

July 5/17

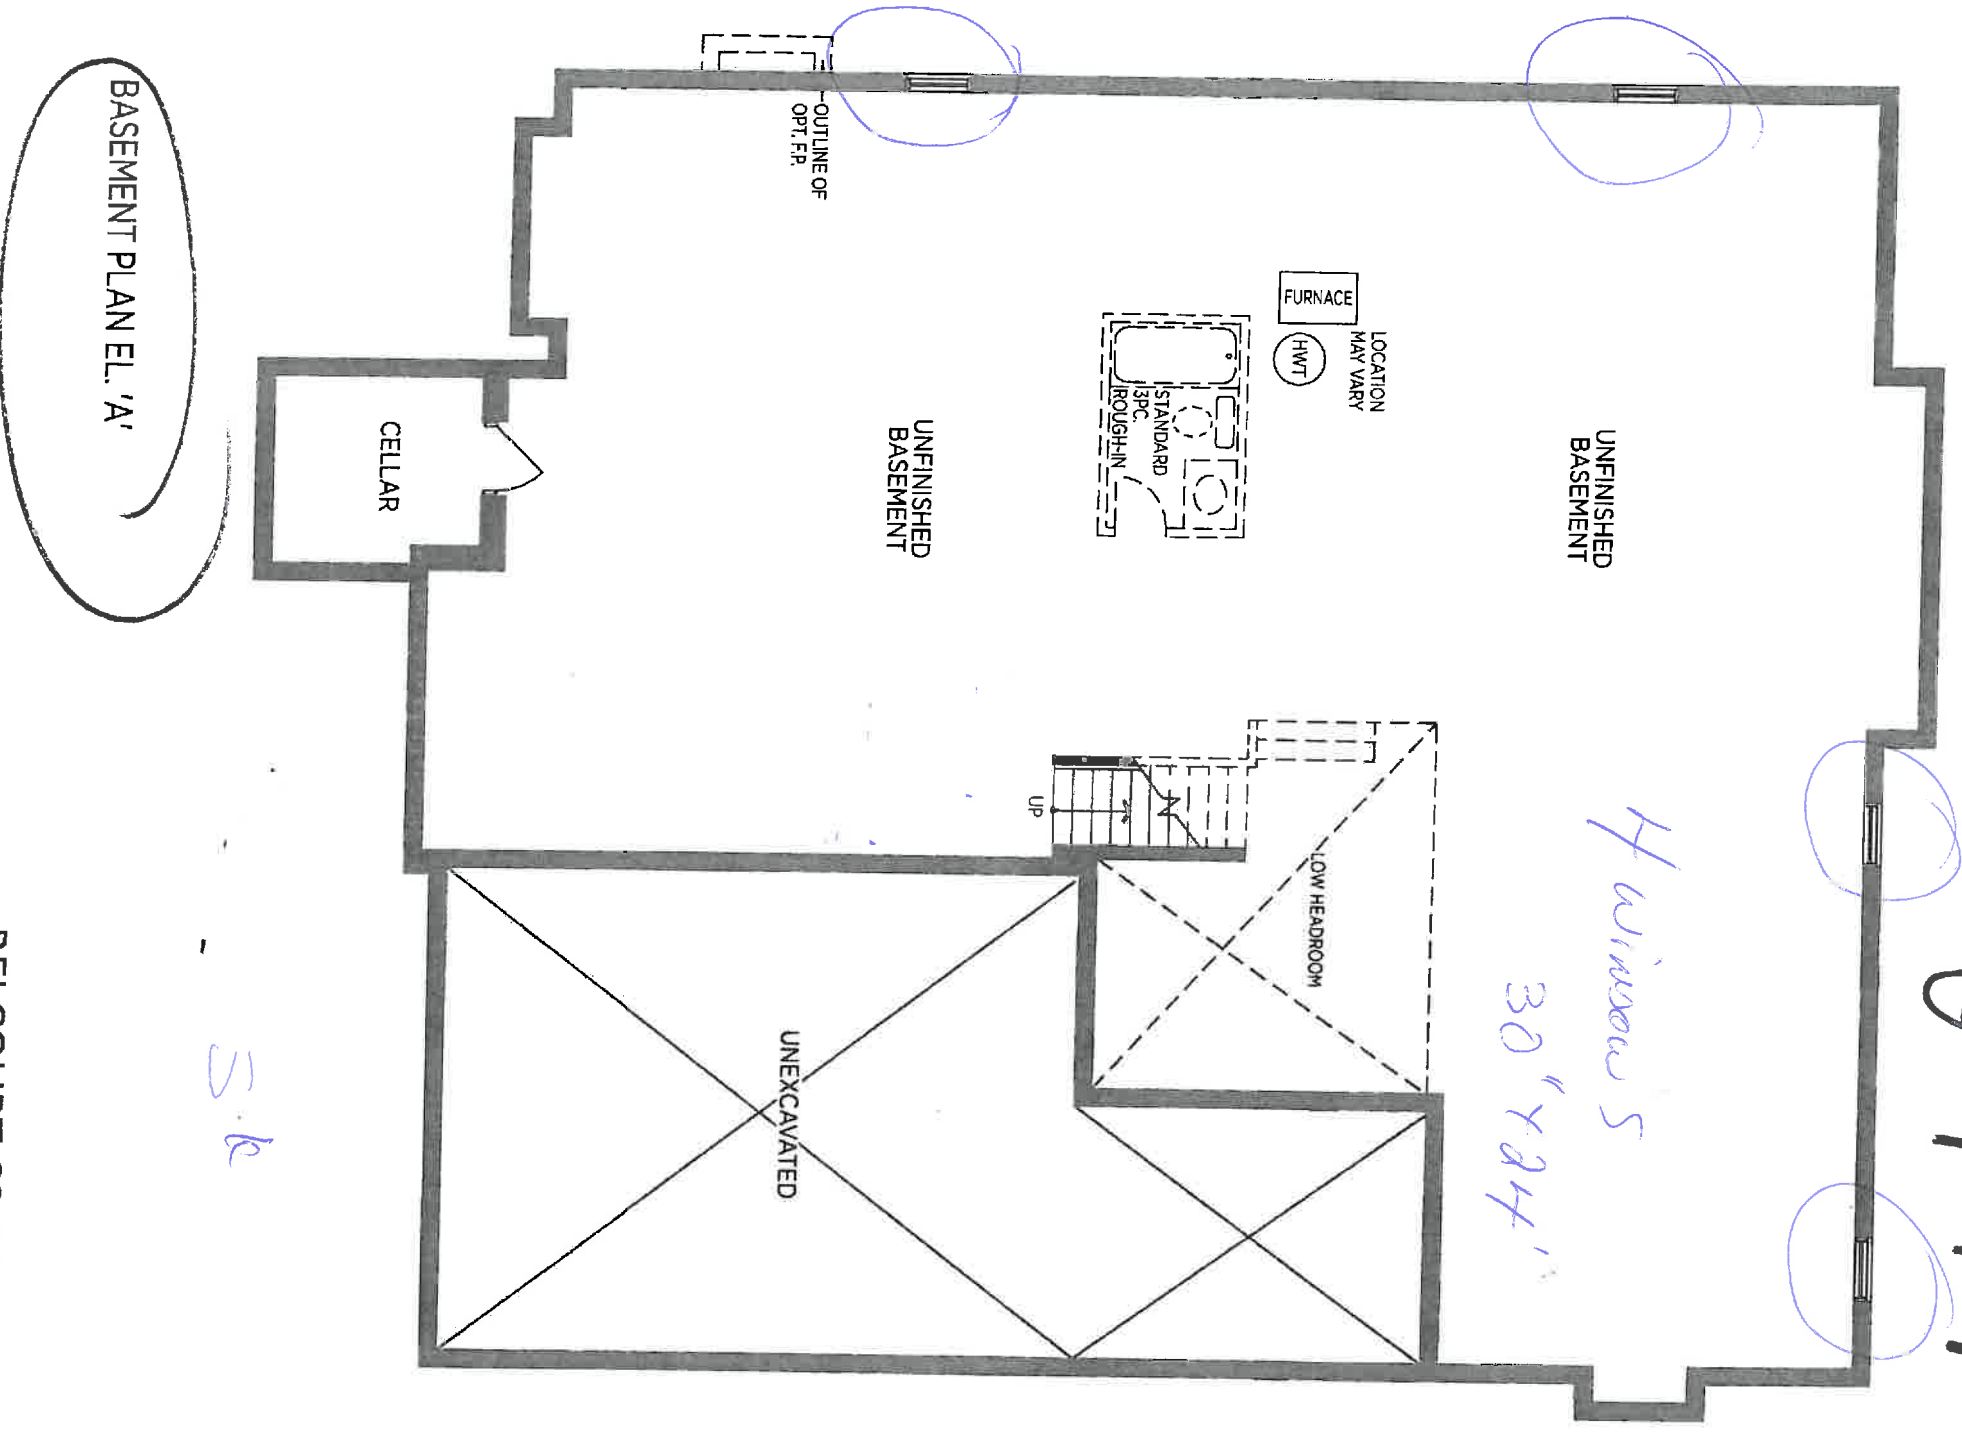

BASEMENT PLAN EL. 'A'

3k

BELCOURT 60-03