



CONSTRUCTION SUMMARY

Cookstown - Zancor Homes (Cookstown) Ltd.


PURCHASER: INVENTORY

TEL: RES.: 416-726-9799 BUS.: 647-997-1991

LOT / PHASE	HOUSE TYPE	PRINT DATE
9 / 1	Oxford (60-01) Elev B	25-Sep-17


Ref#	Quantity - Description	Approved	Notes
5015	10 FT MAIN FLOOR CEILING HEIGHT **Includes 8 foot interior doors, 8 foot front, rear and garage man door, transoms above windows where possible	25Sep17	
5016	9 FT SECOND FLOOR CEILING HEIGHT **Includes 8 foot interior doors, windows will be increased approx 8 inches higher where possible	25Sep17	
5017	5.00 - LARGER BASEMENT WINDOWS 30 X 24 (X5)	25Sep17	
5018	8 FOOT HIGH GARDEN DOOR (HINGED IN CENTRE) AT REAR IN LIEU OF SLIDING	25Sep17	
5019	FRAMELESS GLASS SHOWER IN ENSUITE 2 IN LIEU OF STANDARD	25Sep17	
5020	PLUMBING - WATERLINE TO FRIDGE	25Sep17	
5021	ELECTRICAL - REINFORCE STD LIGHT IN UPPER HALL WHERE OPEN TO BELOW	25Sep17	
5022	ELECTRICAL - LED POTLIGHTS (6) GREAT ROOM, DELETE STD (6) DINING ON SEP SWITCH, STD REMAINS (4) LIBRARY, DELETE STD (2) & (1) IN FOYER/HALL ON SAME SWITCH AS STD (3) KITCHEN ON SAME SWITCH AS ISLAND (6) KITCHEN, SEP SWITCH **RELOCATE STD TO ISLAND	25Sep17	
5023	ELECTRICAL - LED POTLIGHTS (2) MUD ROOM, DELETE STD (4) & (4) MASTER BEDROOM ON SEP SWITCH, STD REMAINS (4) MASTER ENSUITE ON SEP SWITCH (3) & (3) MASTER WIC, DELETE STD (6) UPPER HALL (3) ABOVE STAIRS (2) ENSUITE 3/4, DELETE STD (1) POWDER HALL	25Sep17	
5024	ELECTRICAL - CAPPED LIGHT (1) OVER ISLAND IN KITCHEN *ON SAME SWITCH AS THE STD (1) IN MASTER ENSUITE ABOVE TUB ON SEP SWITCH	25Sep17	
5025	ELECTRICAL - DOOR JAMB SWITCH WITH LIGHT (1) MUD ROOM CLOSET (1) LINEN CLOSET	25Sep17	
5026	ELECTRICAL - DELETE STD LIGHT ABOVE VANITY AND INSTALL LIGHT IN CENTRE OF CEILING	25Sep17	
5027	COFFERED CEILING IN LIBRARY	25Sep17	
5028	WAFLE CEILING IN GREAT ROOM	25Sep17	
5029	COFFERED (OVAL) IN MAIN HALL	25Sep17	
5030	COFFERED (SQUARE) IN MAIN HALL	25Sep17	
5031	COFFERED (OVAL) IN UPPER HALL	25Sep17	
5032	PLUMBING - INFINITY DRAIN IN MASTER ENSUITE SHOWER	25Sep17	

Optional Plans & Partial

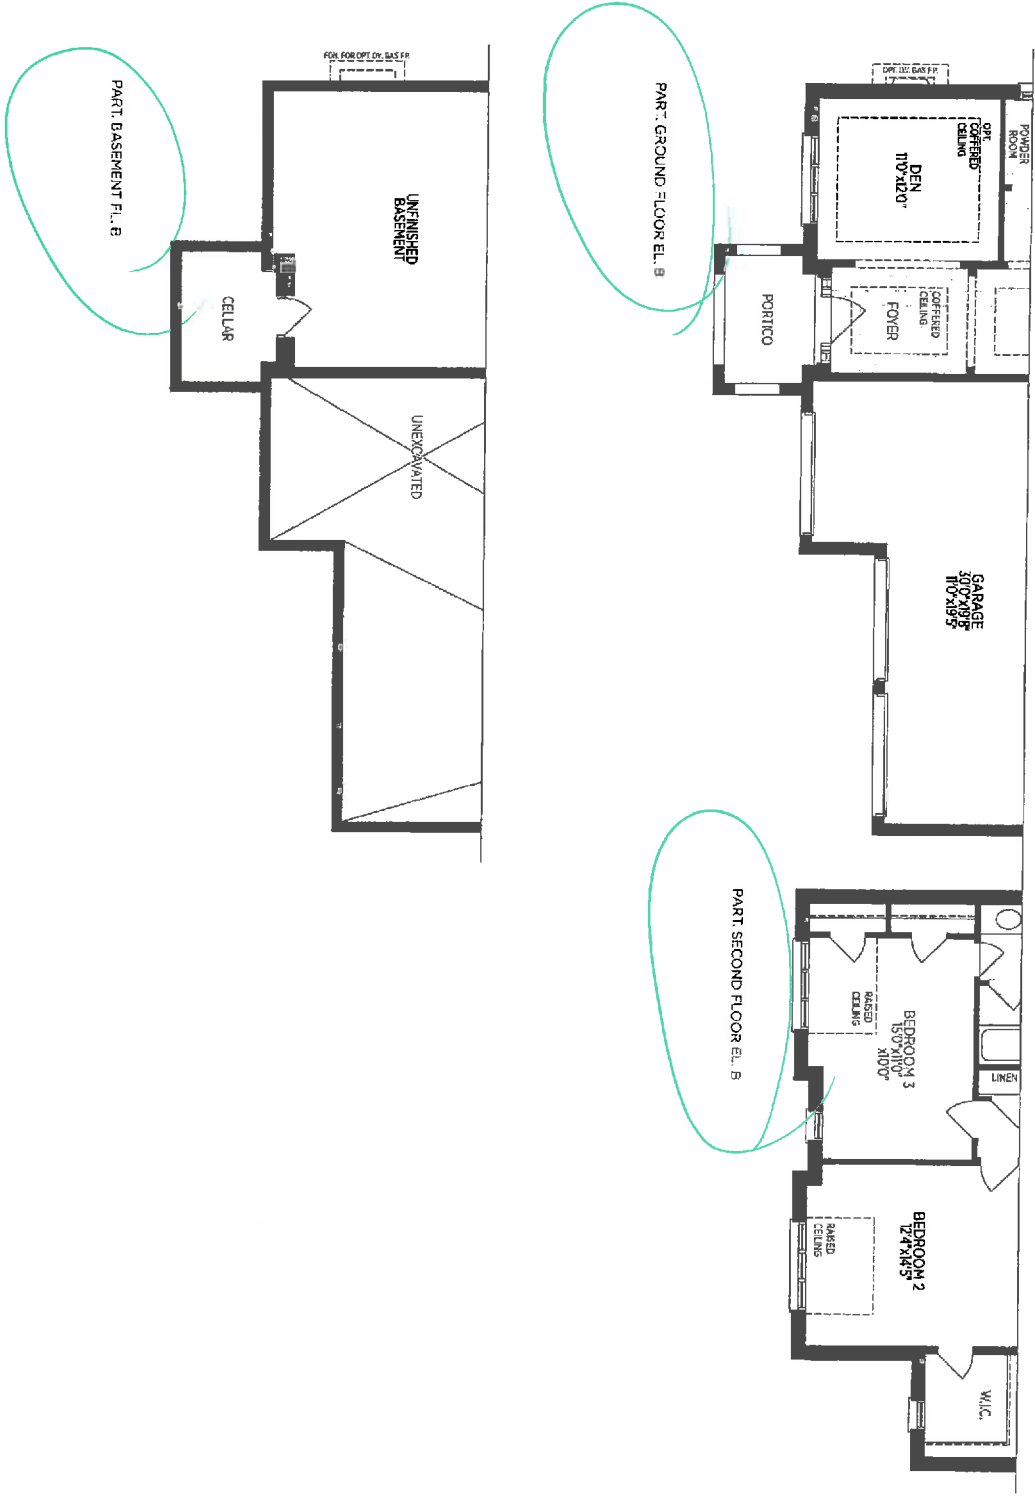


lot 9 B

OXFORD 60-01

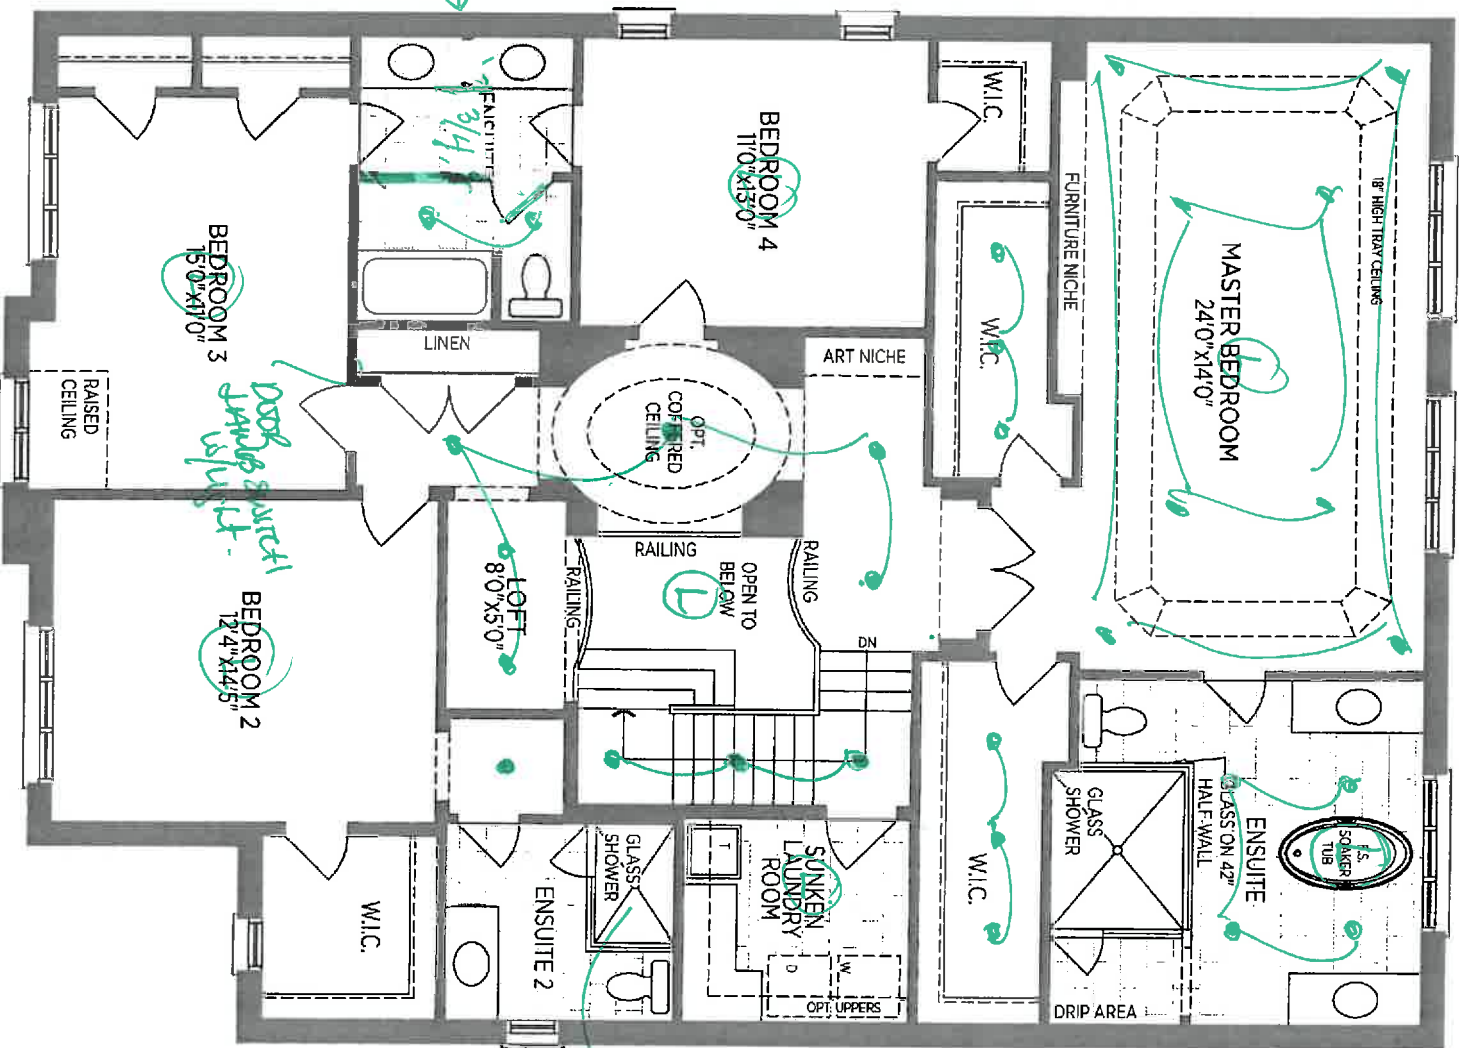

SECOND FLOOR EL. A

OXFORD 60-01

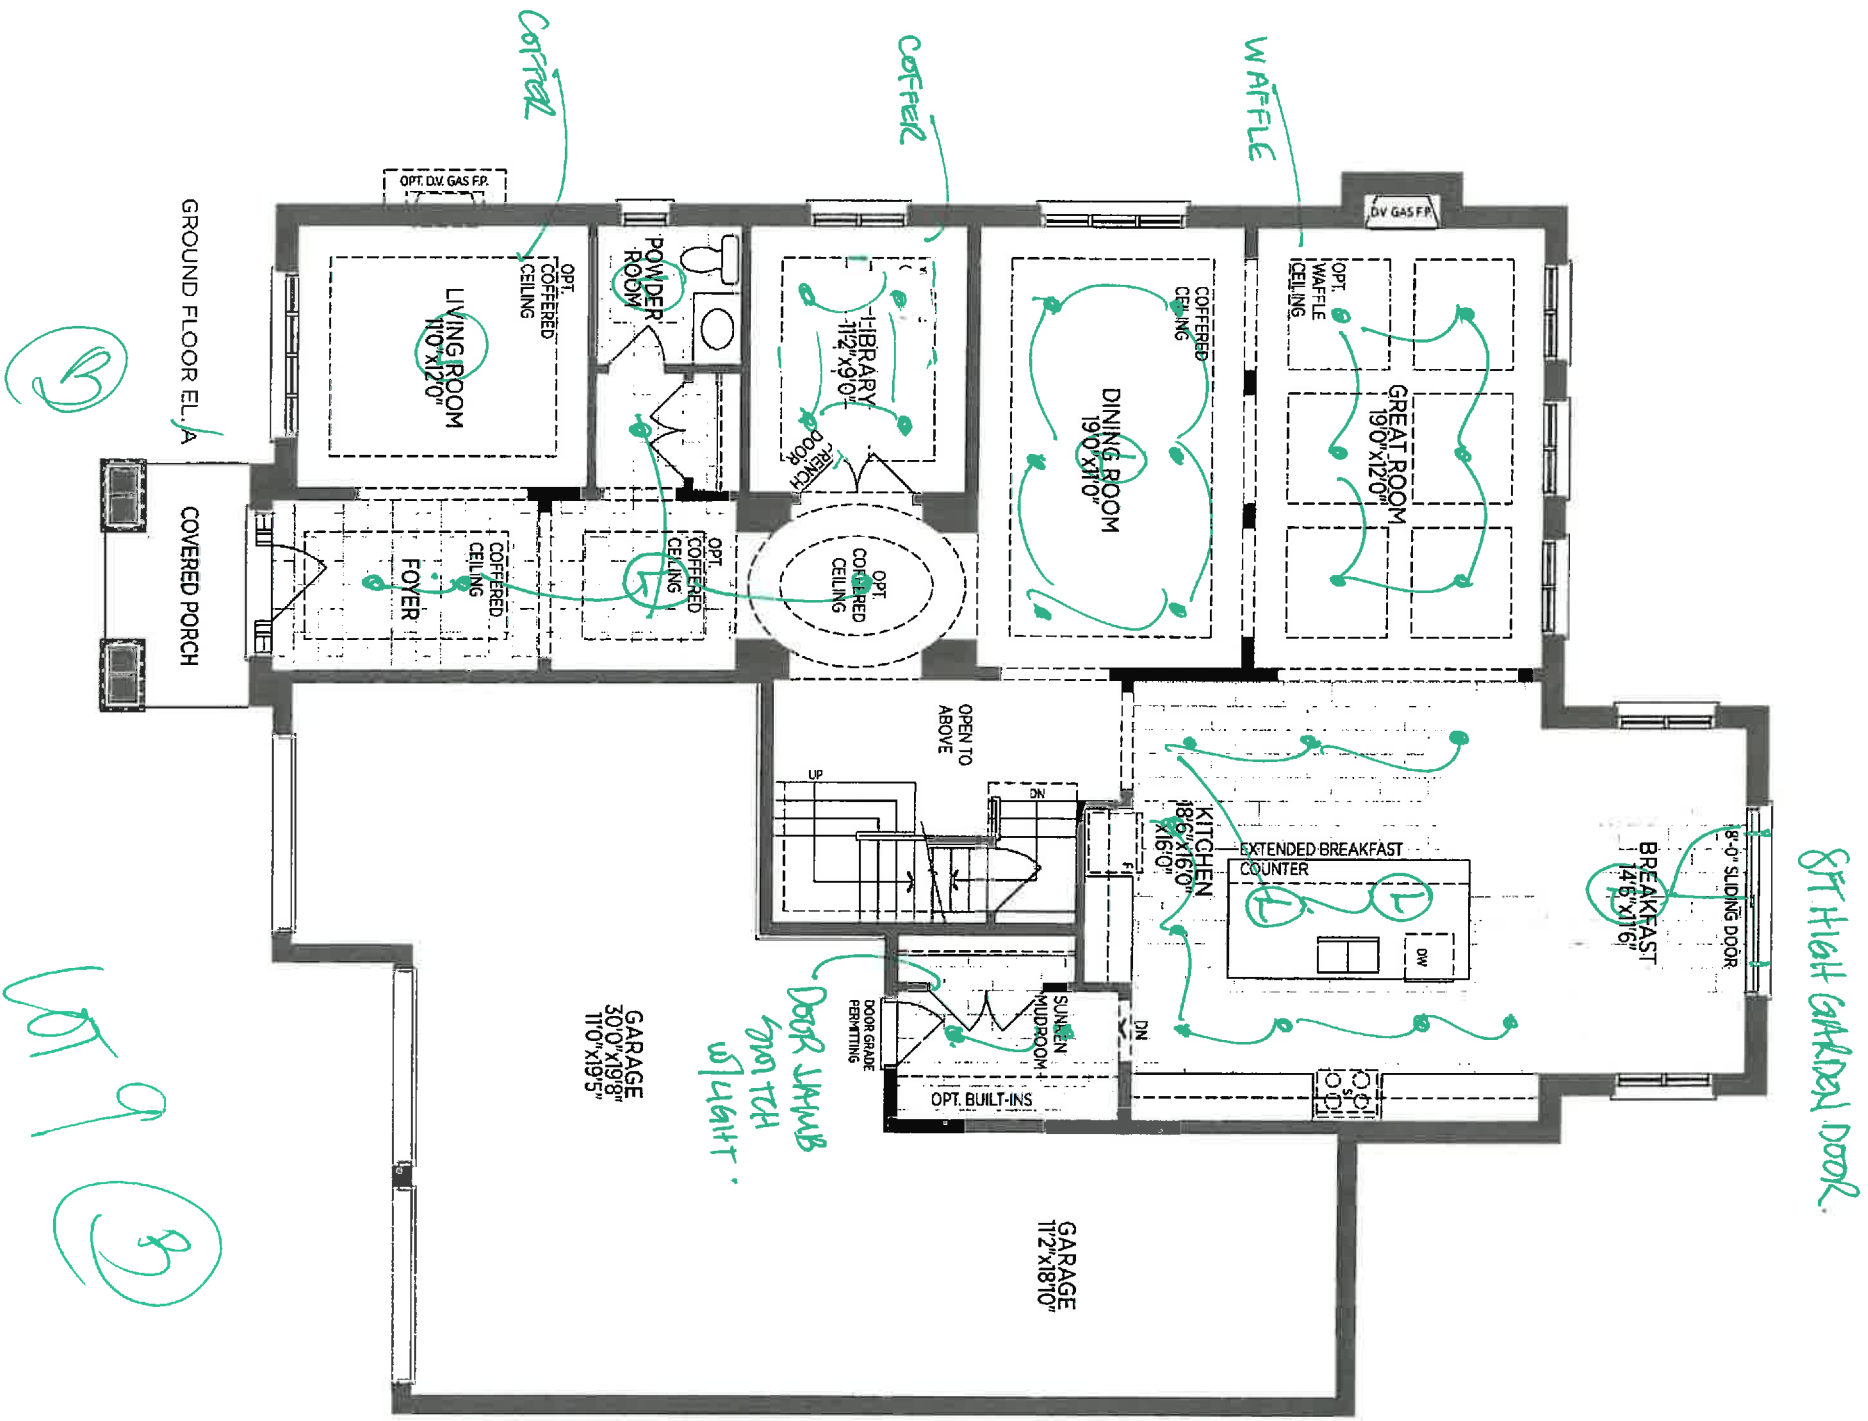

OXFORD 60-01

