

Lot **21**
Phase **South**
Model **Manor (50-14) Elev C**
Nicole Cortellucci

Colours Upgrade Report
The Castles of King City Print Date:31-Jul-18

PE With Agreement

- LOOK OUT BASEMENT - LARGER BASEMENT WINDOW AT REAR OF HOME AND 5 FOOT X 7 FOOT DECK
- Rear Upgrade

COLOUR CHART
ATTACHED

Lot 21
Phase South
Model Manor (50-14) Elev C
Nicole Cortellucci

Colours Upgrade Report
The Castles of King City Print Date:31-Jul-18

ID	Group	Description	Invoice	Date Ordered	
5427	STRUCTURAL	PLUMBING - KITCHEN - KOHLER Sink K-3551 Undertone Island Sink K-3330 Undertone Sink Faucet K77515-CP Tournant Island Faucet K-99261-CP Servery Sink K-3333 Undertone Servery Faucet K-99261-CP Artifacts	928		
5428	STRUCTURAL	PLUMBING - POWDER - KOHLER Sink K2373-B11 Briquette vessel, Ice Sink drain K-7107-BGD, brushed gold Faucet K-16231-4-AF Margeaux, french gold Towel holder K-16254-AF, french gold Toilet paper holder K-16265 , french gold	928		
5429	STRUCTURAL	ALL TOILETS - KOHLER ADAIR, WHITE K-6925-0	928		
5430	STRUCTURAL	PLUMBING - MASTER ENSUITE - KOHLER Sinks K-2336 Devonshire, White Sink Faucet K-14410-3-CP, Purist Widespread, cross handle Shower Head K-13689-CP, Contemporary round 10 inch rainhead Shower system trim to match Purist with cross handles Shower Jets K-8013-CP (x3) Water tile round body spray Tub Filler K-T97330-4-CP, Loure floor mount Bathtub K-1437-0 Escale freestanding, 72 x 36, white	928		
5431	STRUCTURAL	PLUMBING - ENSUITE 2, 3, 4, NANNY - KOHLER Sinks K-2355-0 Archer, white Faucets K-99760-4-CP Honesty single handle Shower Head K-13689-CP Contemporary round, 10 inch rainhead Shower Trim to be COMPOSED CROSS HANDLE Handshower K-76467-CP, Purist TUB Ensuite 2 Only K-1219-LA-0 Hourglass alcove, LH drain Tub filler Ensuite 2 Only K-14676-CP Loure wall mount spout	928		
5432	STRUCTURAL	PLUMBING - LAUNDRY ROOMS - KOHLER Sink K-5872-5UAI-0 Riveryby undermount Faucet K597-CP Simplice single hole	928		
5433	STRUCTURAL	PLUMBING - GYM BATH - KOHLER Sink Faucet K-14661-4-CP Loure widespread Sink K-2355-0 Archer Shower head K-13689-CP Contemporary round 10 inch STEAM Generator K-5529 Invigoration Series 9KW Steam controls ??? Towel Bar K-11581-CP Loure 24 inch Toilet paper holder K-11583-CP Loure Hotellier K-11577-CP Loure 24 inch	928		
5434	STRUCTURAL	ELECTRICAL FOR STEAM GENERATOR in Gym Bath **Required a 60 AMP as per spec	928		

Lot 21
Phase South
Model Manor (50-14) Elev C
Nicole Cortellucci

Colours Upgrade Report
The Castles of King City Print Date:31-Jul-18

5435	STRUCTURAL	TRIM - C & B Casings - 3-1/2 inch MDF step bevel with 3/4 inch poplar backbend Baseboards - 7-1/4 inch MDF step bevel with BB18 backbend (as per sample Nicole selected) **Baseboards on main floor and upper hall to be 9-1/4 inch poplar step bevel	928		
5436	STRUCTURAL	TRIM - DOORS Upgrade doors on Ground, second and basement floor to be Custom Victoria Strong Equal Stadt doors (doors are heavy and need poplar loose jambs)	928		
5437	STRUCTURAL	TRIM - WINDOWS Windows on main, second and basement to have bevel stool and apron	928		
5438	STRUCTURAL	TRIM - ARCHES Upgrade 4 aches on main floor and 2 arches on second floor to have custom recessed panel arches and sides	928		
5439	STRUCTURAL	TRIM - WALL TREATMENT Applied moulding to full wall in Grand Foyer (double height in some areas), stairs and upper hall to first arch with 2 inch MDF bevel moulding (as per layout Nicole provided) Applied moulding to full wall in main hall with 2 inch MDF bevel moulding Applied moulding to full wall in Dining room with 2 inch MDF bevel moulding	928		
5440	STRUCTURAL	TRIM / ELECTRICAL Cut-out vaccuum plugs and outlets in baseboards on main floor and upper hall Cut-out electrical jamb switches in closet jambs	928		
5441	STRUCTURAL	ELECTRICAL - PLUGS ON MAIN FLOOR AND UPPER HALL WILL BE IN BASEBOARDS	928		
5442	STRUCTURAL	TRIM - HARDWARE Interior - Weiser polished chrome Hoalifax levers (square rose) throughout & hinges Exterior - Weiser square polished chrome deadbolt and Halifax passage (multipoint hardware by others)	928		
5443	STRUCTURAL	ELECTRICAL FOR APPLIANCES Microwave - 15 amp ALL Fridge - use existing standard plug ALL Freezer - 15 amp Built-in oven - 30 amp Rangetop - use existing standard 15 amp plug	928		
5444	STRUCTURAL	FLUSH THRANSITIONS THROUGHOUT	928		
5445	STRUCTURAL	INFINITY DRAIN IN MASTER ENSUITE INFINITY DRAIN IN ENSUITE 3 AND ENSUITE 4, IF POSSIBLE	928		
5446	STRUCTURAL	INTERIOR FINISHED DOORS ON 2ND FLOOR TO BE A MINIMUM OF 32 INCHES WIDE, WHERE POSSIBLE	928		
5447	STRUCTURAL	INTERIOR DOORS THROUGHOUT TO BE 8 FEET HIGHT, WHERE POSSIBLE	928		
5448	STRUCTURAL	2 SIDED FIREPLACE IN MFAMILY ROOM / DEN - *****PEARL36STIN SINGLE SIDED FIREPLACE IN BASEMENT - STD INSERT WITH VILLA NOVA MANTLE	928		
5449	STRUCTURAL	SHOWERS IN ENSUITE 3, ENSUITE 4, BASEMENT ***FRAMELESS GLASS SLIDING SHOWER DOORS***	928		
5492	STRUCTURAL	ADD TWO (2) CONDUITS FOR FUTURE SOUND SYSTEM	928		

Lot 21
Phase South
Model Manor (50-14) Elev C
Nicole Cortellucci

Colours Upgrade Report
The Castles of King City Print Date:31-Jul-18

5493	STRUCTURAL	ELECTRICAL - MAIN FLOOR FAMILY ROOM - (8) POTS, SEP SWITCH; CAP LIGHT IN CENTRE BREAKFAST - (6) POTS ON SEP SWITCH KITCHEN - (8) POTS SEP SWITCH, (2) CAPPED ABOVE THE ISLAND SERVERY - (2) POTS (PANTRY) - (2) POTS DEN - (4) POTS; (2) SCONCES, 67 INCHES AFF APPROX 18 INCHES FROM END OF WALL DINING - (6) POTS SEP SWITCH, (1) CAPPED IN CENTRE MAIN HALL - (8) POTS SERVICE STAIRS - (2) POTS MUDROOM - (4) POTS POWDER - (2) POTS FOYER - ***REINFORCE, SEE LCOATION STAIR LANDING - (2) **TO BE ON SAME AS UPPER HALL GARAGE - (3) STANDARD LIGHTS IN GARAGE KITCHEN / SERVERY - *PUCK LIGHTS* TO UNDERSIDE OF CABINETS AND INSIDE TOP OF GLASS CABINETS	931		
5494	STRUCTURAL	ELECTRICAL - SECOND FLOOR MASTER BED - (8) POTS, SEP SWITCHES; CAPPED LIGHT IN CENTRE MASTER BED - ADD (2) PLUGS, LOCATION AS PER SKETCH MASTER BED DESK - (2) POTS, (1) PLUG & (1) CAT5 MASTER BED DRESSING AREA & ENTRANCE - (3) POTS MASTER SHOE CLOSET - (3) POTS MASTER ENSUITE - (9) POTS SEP SWITCH; (2) SHOWER POTS; (6) SCONCES 67 INCHES AFF MASTER W.I.C. - (6) POTS SEP SWITCH; (2) CAPPED, ONE ABOVE EACH ISLAND; (2) PLUGS WITH USB PORTS, ONE ON EACH ISLAND UPPER HALL - (6) POTS SEP SWITCH **STAIR LANDING POTS TO BE ON THIS SWITCH BED 2 - (6) POTS; W.I.C. (2) POTS; ADD (2) PLUGS, SEE SKETCH ENSUITE 2 - (2) POTS, STD LIGHT ABOVE VANITY; (1) SHOWER POT BED 3 - (6) POTS; W.I.C. (2) POTS; ADD (2) PLUGS, SEE SKETCH ENSUITE 3 - (2) POTS, (2) SCONCES 67 INCHES AFF; (1) SHOWER POT BED 4 - (5) POTS; W.I.C. (3) POTS; ADD (2) PLUGS, SEE SKETCH ENSUITE 4 - (2) POTS, (2) SCONCES 67 INCHES AFF; (1) SHOWER POT LAUNDRY - (4) POTS; UNDER CABINET LIGHTS	931		

5495	STRUCTURAL	ELECTRICAL - BASEMENT REC ROOM - (11) POTS REC ROOM - (4) POTS REC HALL - (6) POTS REC FOYER - (5) POTS COLD CELLAR - STD CEILING LIGHT GUEST ROOM - (4) POTS GUEST BATH - (2) POTS; STD LIGHT ABOVE VANITY MECHANICAL ROOM- STD CEILING LIGHT LAUNDRY - (4) POTS; UNDER CABINET LIGHTING HALL AROUND SERVICE STAIRS - (5) POTS FITNESS ROOM - (9) POTS FITNESS BATH - (3) POTS, (1) SHOWER POT; (2) SCONCES 67 INCHES AFF STORAGE - STD CEILING LIGHT	931		
5496	STRUCTURAL	ELECTRICAL / STAIRS - SQUARE STAIRS LIGHTS IN STRINGER IN EVERY OTHER STEP	931		
5502	TO BE CONFIRMED BY IRPINIA	TO BE CONFIRMED BY IRPINIA - 1. puck lights at breakfast bar area 2. strip lighting to kitchen and laundry 3. puck lights in family room 4. all vanity sconce height and width dimensions 5. puck lights in master bedroom walk in closet	933		
5503	STRUCTURAL	ELECTRICAL - Rough in plug and puck lights for future wine space in dining room	933		
5504	STRUCTURAL	ELECTRICAL - ADD 9 EXTERIOR POTS IN LOGGIA	933		
5505	STRUCTURAL	ELECTRICAL - Add 2 rear coach lights at rear loggia off ground floor and 2 at basement level - see sketch	933		
5506	STRUCTURAL	ADD TV CABLE AND PLUGS in master bedroom, family room, study, basement rec room and basement gym	933		
5507	STRUCTURAL	ELECTRICAL - ALL closets and pantry to be on occupancy switch sensor (except master walk in closet)	933		
5508	STRUCTURAL	Add SHOWER NICHE to all showers thru out (not where tubs are)	933		
5509	STRUCTURAL	TRIM - All 4 archways in master bedroom to be trimmed	933		
5510	STRUCTURAL	ELECTRICAL CLARIFICATION - Step lights to be in every other step from 2nd floor all the way down to the basement	933		
5511	STRUCTURAL	ELECTRICAL - ADD 2 potlights - one in each art niche in main hall (on same switch)	933		
5512	STRUCTURAL	ELECTRCIAL - ADD 6 exterior potlights to front exterior - see sketch	933		
5513	STRUCTURAL	ELECTRICAL - ADD 1 potlight in upper hall by entrance to bedroom 3 - see sketch	933		
5514	STRUCTURAL	ADD 42 inch HALF WALL at maser bedroom retreat area with shelves above - see sketch	933		
5515	STRUCTURAL	WALL DELETED in basement where bsaement bar was supposed to be - see sketch	933		
5516	STRUCTURAL	FIREPLACE MANTLE SPEC REQUIRED for basement, family room and den to detemine width of wall required for mantle to be mounted on.	933		
5517	STRUCTURAL	Finish are below stairs in basement. see sketch	933		

Lot 21
Phase South
Model Manor (50-14) Elev C
Nicole Cortellucci

Colours Upgrade Report
The Castles of King City Print Date:31-Jul-18

5518	STRUCTURAL	ENSUITE 3 - ADD MAAX HALO FRAMELESS GLASS SYSTEM TO SHOWER	933		
5519	STRUCTURAL	ADD ELECTRICAL FOR PENDANT LIGHT CENTRED OVER POWDER ROOM SINK ON MAIN FLOOR	933		
5544	STRUCTURAL	HEATED FLOORS TO MASTER ENSUITE	936		
5545	STRUCTURAL	ELECTRICAL CLARIFICATION MASTER BATH & FITNESS BATH - WALL SCONCES ARE 5 FOOT 8 INCHES AFF WITH 50-55 INCHES CENTRE ALL OTHER BATHROOMS ARE 90 INCHES AFF CENTRED OVER SINKS	936		
5546	COLOURS	LIGHTING SELECTED - ORDERED THROUGH PRIMA LIGHTING **TO BE INSTALLED BY ELECTRICIAN	937		
5547	COLOURS	COLOUR CHART COMPLETED	937		
5548	COLOURS	WALLPAPER TO BE INSTALLED **SPECS NOTED ON COLOUR CHART ORDERED THROUGH LEVEY INDUSTRIES - JED BURROWS 416-805-4055	937		

COLOUR CHART

CASTLES SOUTH - LOT 21S

King City Lot 21S - Tile & Countertops

LOCATION	TYPE	CODE	DESCRIPTION	FINISH
foyer	accent		Absolute black granite, 2 x 2" plus 6" border	polished
foyer	field	REX-STN-CALA-71	Stone Calacatta Smooth, cut to 18 x 18"	
powder room	floor		Absolute black granite, 12 x 12	polished
powder counter	counter	SILVBRNVV-ANT	Silver Brown Wave -POL. MAR	
coat room		REX-STN-CALA-71	Stone Calacatta Smooth, cut to 18 x 18"	
mud room		REX-STN-CALA-71	Stone Calacatta Smooth, cut to 18 x 18"	
kitchen/breakfast	floor	REX-STN-CALA-71	Stone Calacatta Smooth 71 x 31 1/2"	
kitchen & island	counter	Q-AMANTI-MGO	Adamantium -QITZ	polished
kitchen	backsplash		Adamantium -QITZ	
range accent	backsplash		TBD	
servery/pantry	floor	REX-STN-CALA-71	Stone Calacatta Smooth 71 x 31 1/2"	
servery	counter	Q-AMANTI-MGO	Adamantium -QITZ	polished
pantry	counter	Q-AMANTI-MGO	Adamantium -QITZ	polished
master bath	floor		Classici Statuario cut to 6 x 20", herringbone	
master bath	accent wall		Classici Statuario (Face A&B) 126x63	2, book matched
master bath	shower wall	P-CLS-STAT-RDN-REX	Classici Statuario Random 126x63	
master bath	shower bench	WHTKNG-FAV	White King -POL. MAR	polished
master bath	counters	WHTKNG-FAV	White King -POL. MAR	polished
upper laundry	floor	TRGT-2*24-LEBIAC	Legne Bianco 2 x 24" Cer. Tile	
upper laundry	counter		Legne Bianco 2 x 24" Cer. Tile	
ensuite 2	floor	PLAT-P48-IMAR	Platinum Honed 48x24 (ceramic tile)	Honed
ensuite 2	counter	Q-SKYWHT-DECO	Sky White -QITZ	
ensuite 2	tub walls		White Jade & Grey border marble herringbone mosaic	
ensuite 3	floor	REX-STN-CALA-P-48	Calacatta POL 24x48 (ceramic tile)	
ensuite 3	counter	Q-MONTBLANC	Monte Blanc -QITZ -LTHR	
ensuite 3	shower wall	CAM-MAR-CAR-LIST	Marmi Carrara Listello 3 x 12"	
ensuite 3	threshold		Absolute Blanc	
ensuite 4	floor	PLAT-P48-IMAR	Platinum Honed 48x24 (ceramic tile)	Honed
ensuite 4	counter	Q-DOLVITA-EPO	Dolce Vita -QITZ	polished
ensuite 4	shower wall	TNLT-77630-3*6	Tavella Gesso 3x6	
ensuite 4	threshold		Alaska	
gym bathroom	floor		Dolomite cut to 4 x 24" strips, staggered.	polished
gym bathroom	counter	Q-PRNSGRV-MGO	Princess Grey - QITZ	
gym bathroom	shower wall	DOL-12*24-P-MHP	Dolomite 12 x 24" marble	polished
gym bathroom	shower bench		Dolomite	polished
gym bathroom	threshold		Dolomite	polished
lower laundry	floor	TRGT-2*24-LEBIAC	Legne Bianco 2 x 24" Cer. Tile	
lower laundry	counter		Ceniza	
nanny bathroom	floor	TRGT-2*24-LEBIAC	Legne Bianco 2 x 24" Cer. Tile	
nanny bathroom	counter		Platinum marble	polished
nanny bathroom	tub walls	TNLT-430DI-4*12	Diamante Gesso 4x12", brick pattern	
storage room	floor	RON-GRGT-LIGHT-12*24	Georgette Light 12 x 24" porcelain	

King City, Lot 21S - Lighting Specs

LOCATION	TYPE	QUAN	BRAND	ITEM	FINISH
powder room	pendant	1	Hudson Valley	Dunkirk 6020-AGB, 20" dia.	aged brass
kitchen island	pendant	2	Hudson Valley	Washington 4020-AGB, 20" dia.	aged brass
family room	ceiling	1		TBD	
office (fireplace)	sconces	2		TBD	
foyer	chandelier	1		TBD	
master bath	sconces	6	Arteriors	Sabine Sconce, 49984, 15"h (from wall - 26.5" Off sink centre / AFF 72")	polished nickel
master bath (tub)	pendant	1		TBD	
2nd ensuite	bath bar	1	Hudson Valley	Axiom, 6443-PN (3 lamp, 18" wide) (AFF 86")	polished nickel
3rd ensuite	sconces	2	Hudson valley	Fulton, 1821-PN (Ffrom wall - 6" / AFF 60")	polished nickel
4th ensuite	sconces	2	Visual Comfort	Studio openwork, 2 light, SS2013PN-FG, 24"h (from wall 60" bottom mount / AFF 6")	polished nickel
gym bathroom	sconces	2	Visual Comfort	Thomas O'Brien, Marais 2-light wall light (from wall 10" on mirror / AFF 64")	clear glass, PN
gym bathroom	bath bar	1	Hudson Valley	TOB231SPN-CG, 19.75"h	
exterior portico	pendant	1		Mill valley, 1262-PN (AFF 86")	polished nickel
exterior garage	sconces	2		TBD	
rear patios	sconces	4		TBD	

**All lighting available through Prima Lighting

COLOUR CHART

CASTLES SOUTH - LOT 21S


King City Lot 21S - HARDWARE SPECS					
LOCATION	TYPE	QUAN	BRAND	ITEM	FINISH
kitchen	knob		Emtek	glendon knob, 86464, 1.5" (all cupboards)	US4
kitchen	pull		Emtek	westwood pull, 86477, 6.5" (drawers only)	US4 (satin brass)
kitchen	appliance	4	Emtek	westwood appliance pull, 86912, 12.5"	US4 (satin brass)
kitchen island	pull		Emtek	westwood pull, 86477, 6.5"	US4 (satin brass)
breakfast	knob		Emtek	glendon knob, 86464, 1.5" (all cupboards)	US4
breakfast	pull		Emtek	westwood pull, 86477, 6.5" (drawers only)	US4 (satin brass)
servery	knob		Emtek	glendon knob, 86464, 1.5"	US4
pantry	knob		Emtek	glendon knob, 86464, 1.5"	US4
family room	pull	4	Richelleu	Ring pull, 110950, 2" (drawers)	184 (matte nickel)
family room	knob	4	Richelleu	Egg knob, 28925, 1" (doors)	184 (matte nickel)
mud room	knob	8	Atlas	Bronte knob, 313-PN, 1 1/8"	polished nickel
mud room	hook	6	Richelleu	classic hook, 1403021-195	nickel
master suite	knob		Atlas	Elizabeth pull, 420-PN, 5 7/8" (doors)	PN (pol. nickel)
master suite	pull		Atlas	Elizabeth knob, 418-PN, 1 1/4"	PN (pol. nickel)
ensuites (x3)	knob	2	Atlas	Bronte knob, 313-PN, 1 1/8"	PN (pol. nickel)
ensuites (x3)	pull	8	Atlas	Bronte pull, 352-PN, 5 1/16"	PN (pol. nickel)
laundry (x2)	pull		Richelleu	Expression, 312456160195, 167mm	195 (br. nickel)
basement fireplace	pull	8	Atlas	U-Turn pull, A847-FG, 5 11/16"	French Gold
nanny bath	knob	10	Richelleu	BP84150180, 42mm	180 (pol. nickel)
gym bath	knob	3	Richelleu	Contemporary pull, 1015160140, 167mm	140 (chrome)

King City Lot 21S -Paint and Wallcoverings					
LOCATION	TYPE		CODE	DESCRIPTION	FINISH
main floor	paint		SW7566	Sherwin Williams, Westhighland white	(all walls & trim)
basement	paint		SW7566	Sherwin Williams, Westhighland white	(all walls & trim)
second floor	paint		OC-59	Benjamin Moore, Vanilla Milkshake	
ceilings	paint		CC-20	Benjamin Moore, Decorators white	
powder room	wallcovering		18-004487	Levey, De Novo, Shima Trellis, Tar Black	
master bathroom	wallcovering		18-004499	Levey, York, Steam Trunk, MRE 1189	
ensuite 2	wallcovering		18-004492	Levey, York, Glam Slam, MDD3052	
ensuite 3	wallcovering		18-004498	Levey, Steam Trunk, MRE1188	
ensuite 4	wallcovering		18-004491	Levey, York, Glam Slam, MDD3048	
gym bathroom	wallcovering		18-004501	Levey, District Silk, MRE1457	

*Wallcovering available through Levey Industries, contact: Jed Burrows, 416-805-4055

King City Lot 21S -Hardwood	
THROUGHOUT	Vintage Solid Sawn, Character UV oil, White Oak 7" Black Oak


LOT 215
Castles

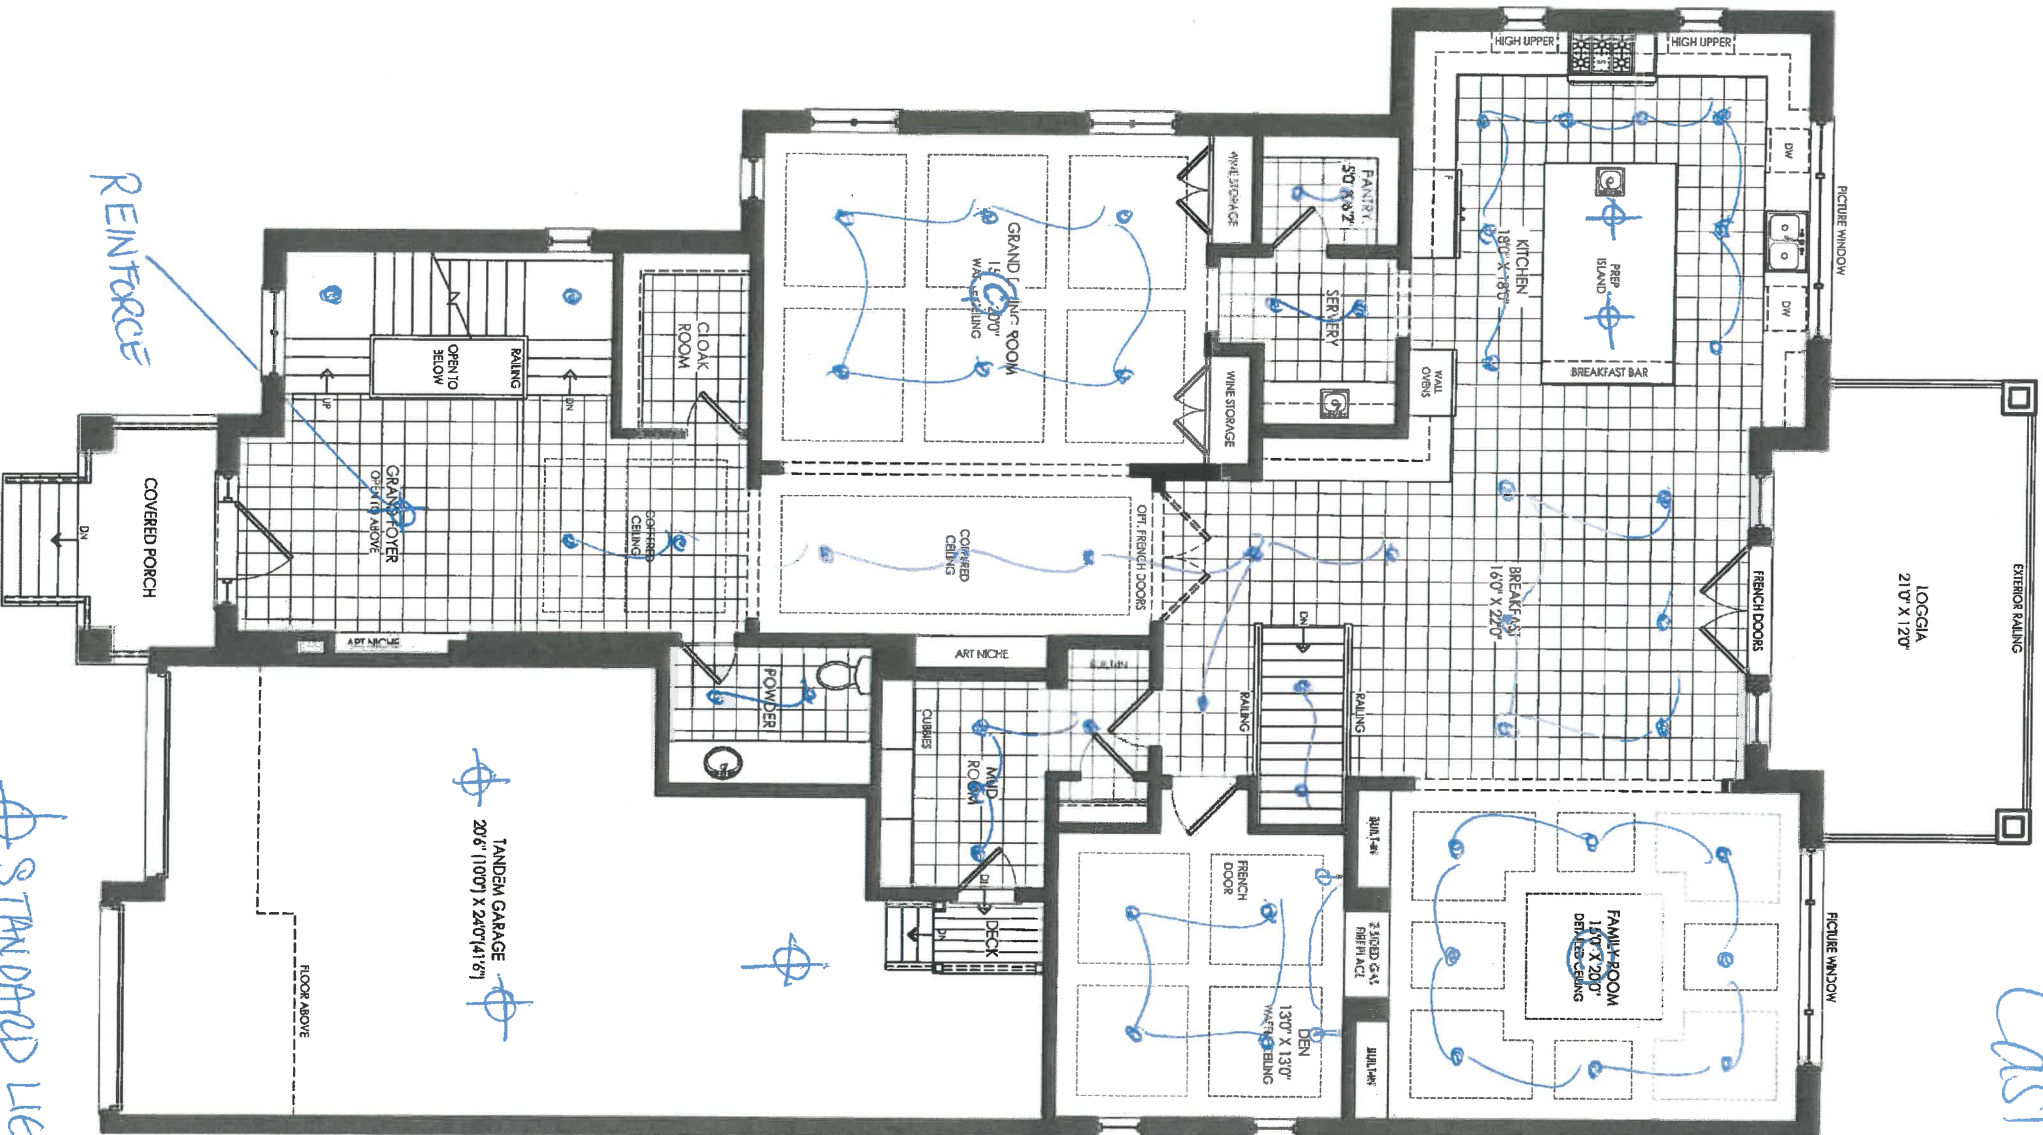

GROUND FLOOR PLAN ELEV. 'A'


- ⊕ STANDARD LIGHT
- ⊙ CARRIED
- ⊖ SCANCE
- ⊙ POTLIGHT

LOT 215
CASTLES

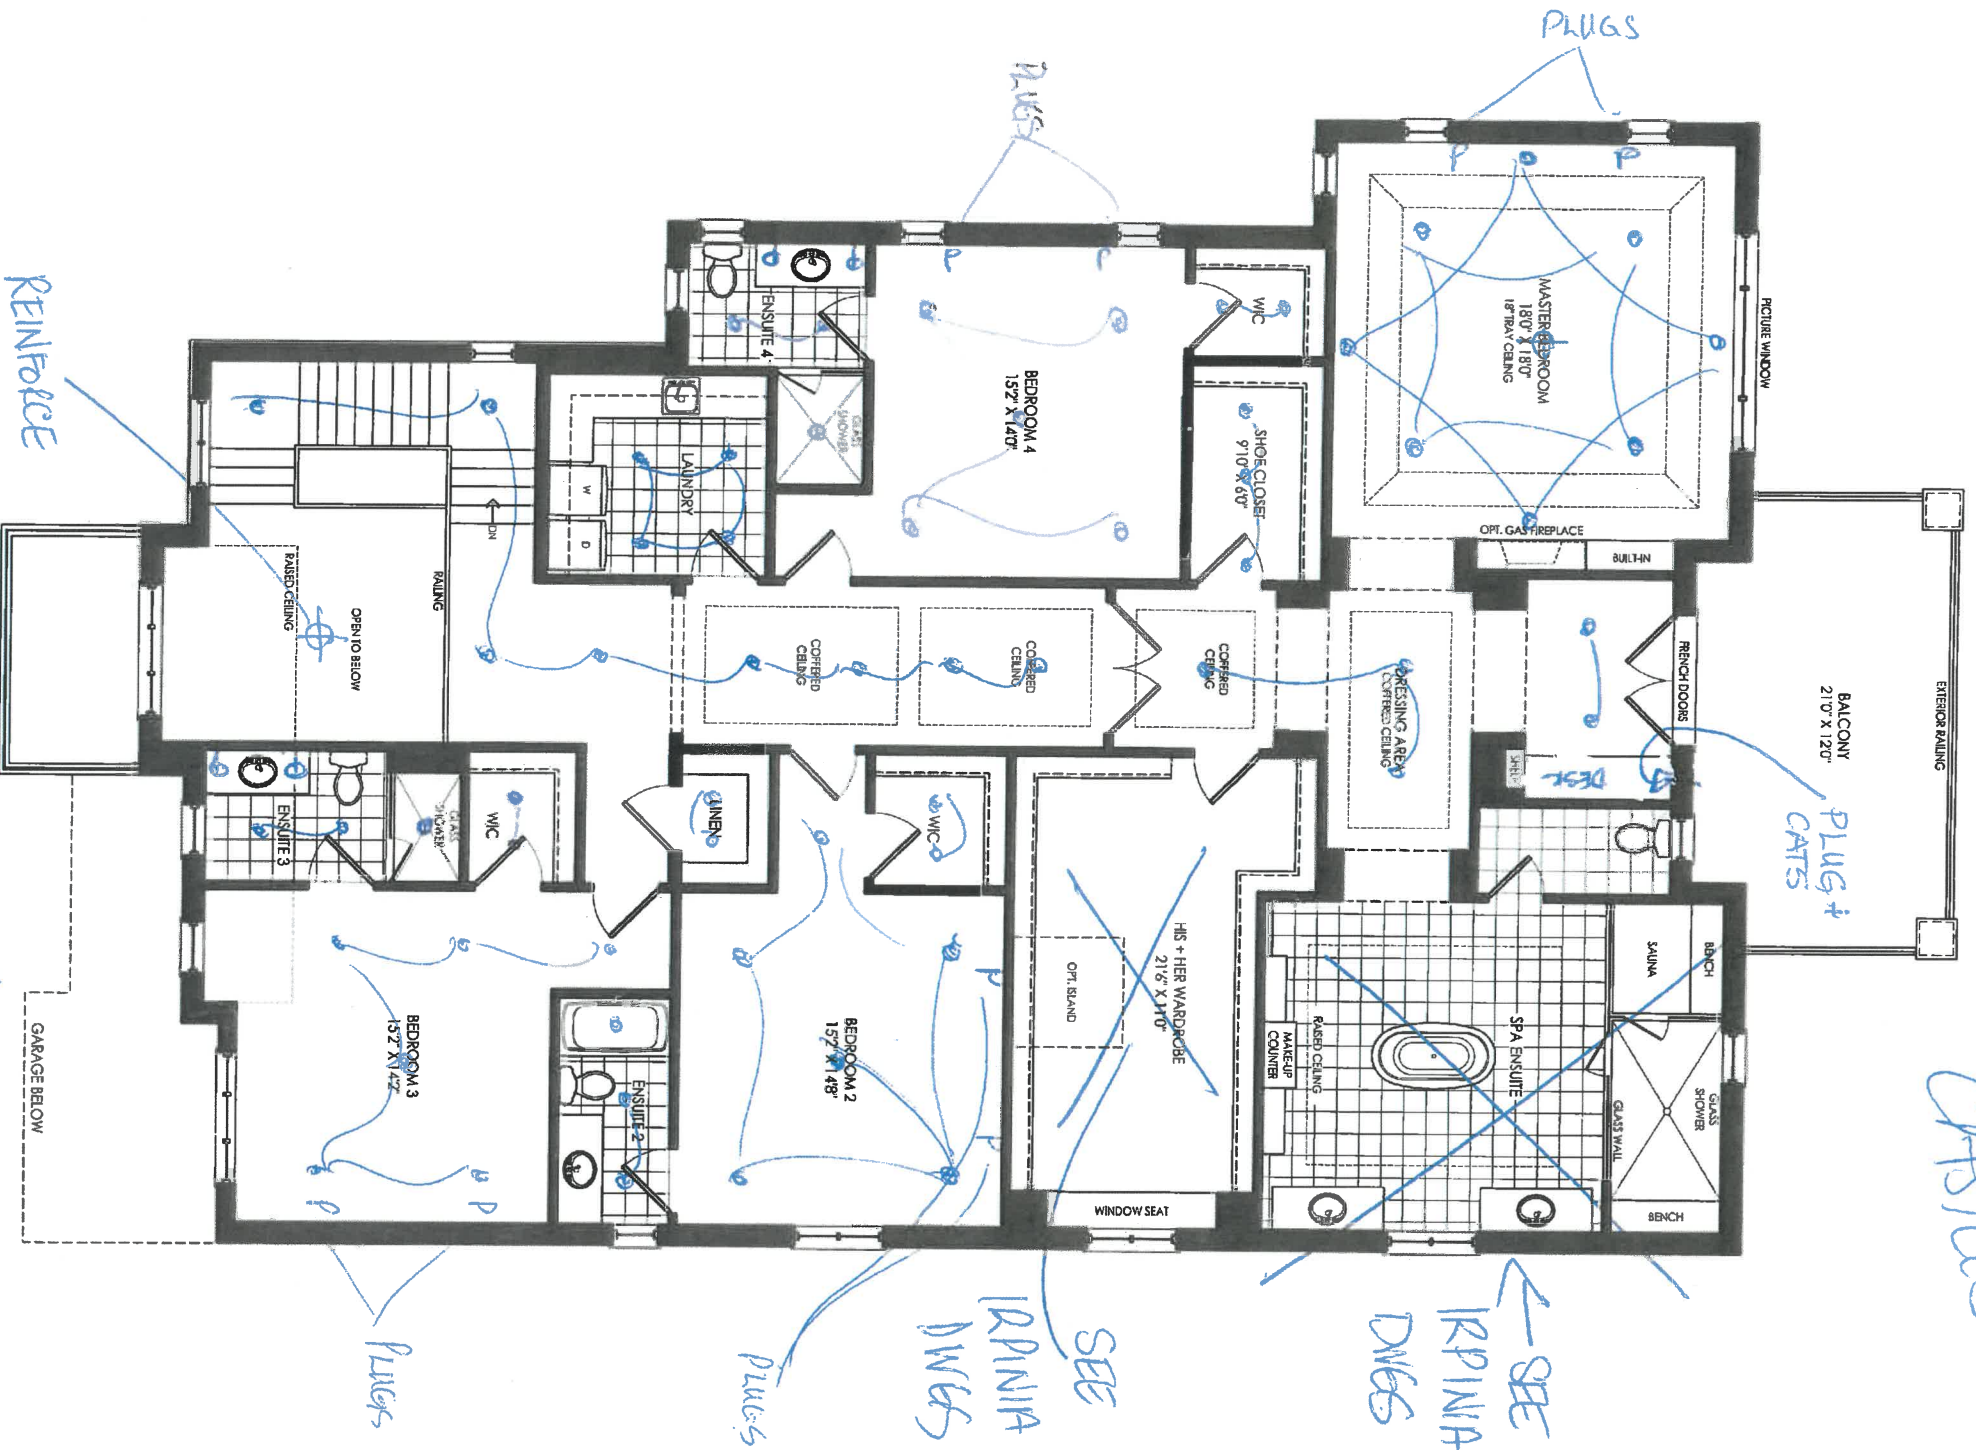


SECOND FLOOR PLAN ELEV. 'A'

LOT 215
CASTLES

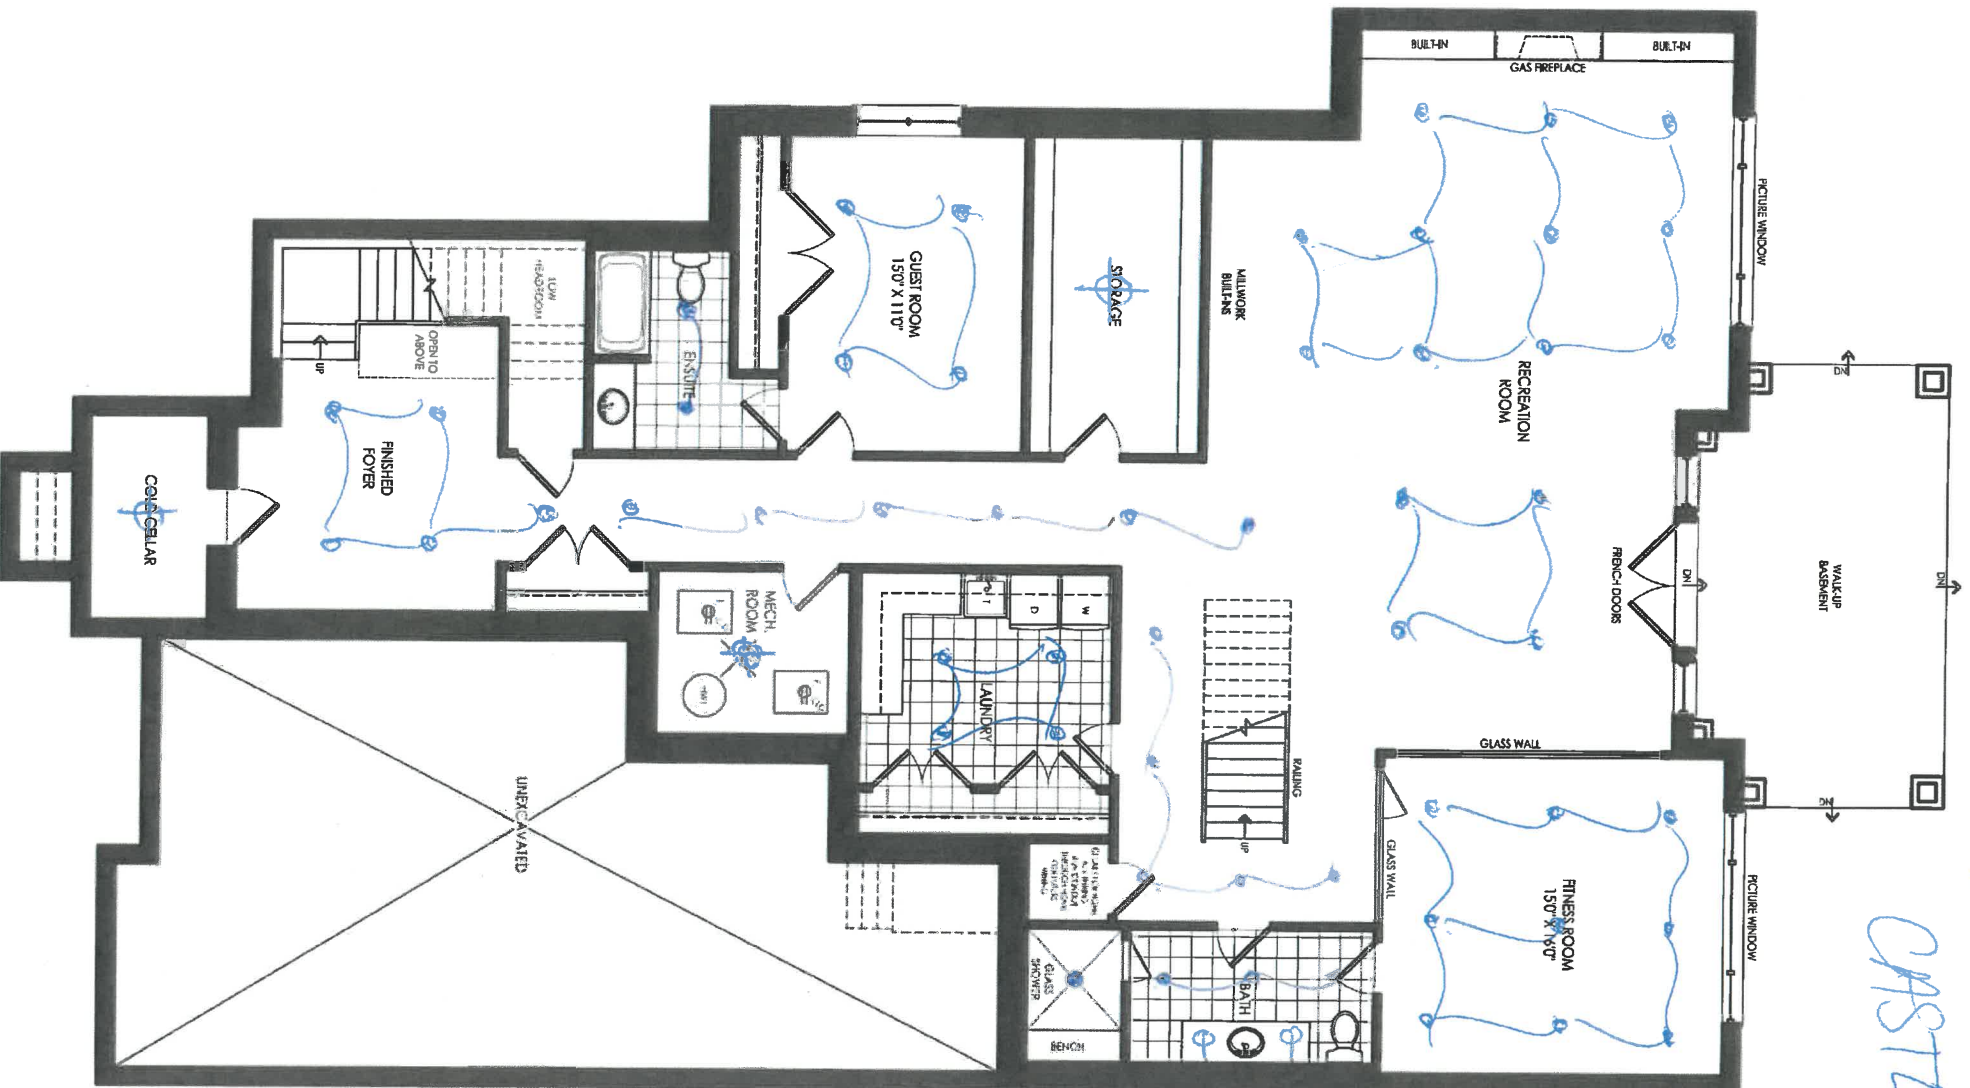

BASEMENT FLOOR PLAN ELEV. 'A'

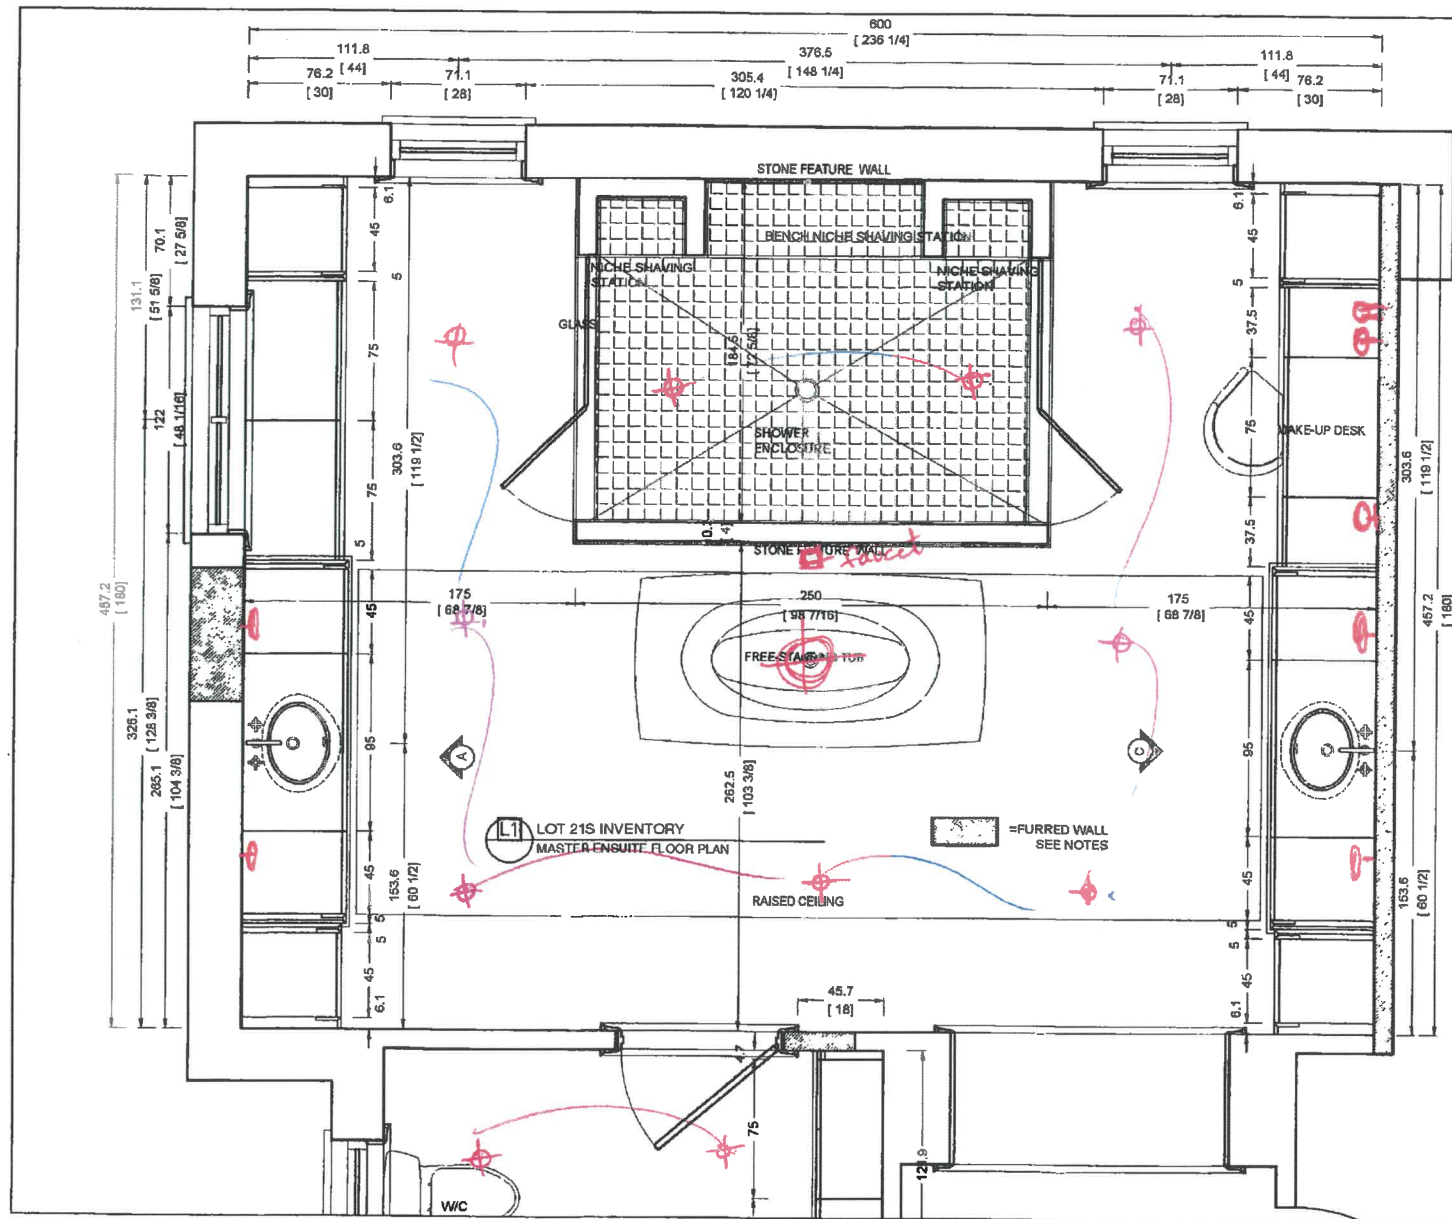

Copyright © 2012 Irpinia Kitchens.
All rights reserved.

Cabinet Series:	SC PLUS
Interior:	TBD
Door Style:	TBD
Species:	TBD
Colour:	TBD
Finish:	TBD
Applications:	N/A
PVC:	MATCH DOOR
Drawer Type:	TBD
Hardware:	TBD
Countertop:	BY OTHERS

KINGS RIDGE
ZANCOR HOMES
TYPE 12011-21S-HL KAPOW
LOT 21S INVENTORY RIA CT KING CITY

Approval of Drawings and Specifications:
The purchaser acknowledges that drawings are for illustrative purposes only and that dimensions, specifications and layout are approximate representations of the proposed design, and are subject to change without notice. Further, these provisions of the Agreement of Purchase and Sale dealing with finishes, appliances and extras as well as executed Addendums Confirming Extras, Upgrades and/or Personal Selections or Décor Included Selection documents supersede all information included in this drawing.

It is the purchaser's responsibility to ensure that all extras, upgrades, personal selections, appliances or other desired changes to the purchased suite are accurately reflected in a corresponding Addendum or in a Décor Selection Document signed and accepted by both the purchaser and by ZANCOR HOMES, and that any such addendum may require additional electrical, mechanical, hvac, plumbing work to be undertaken, in order to accommodate the changes noted on this drawing. Approval of all items is at the sole discretion of ZANCOR HOMES.

Customer Signature: _____
Date: _____


Special Notes:

	Initials	Date
Site Measured by:	XX	Month dd, Year
Drawing Updated to Site Measure by:	XX	Month dd, Year

Designed by: Ted Bravakis
Drawn by: YV/RM/TB
Dealer: Irpinia of Toronto
Job Number: XX-XXXX
Date: Jun 5, 2017
Date Revised: Nov 22, 2017

Scale: 1/2" = 1'-0"
Sheet 1 of 3

master

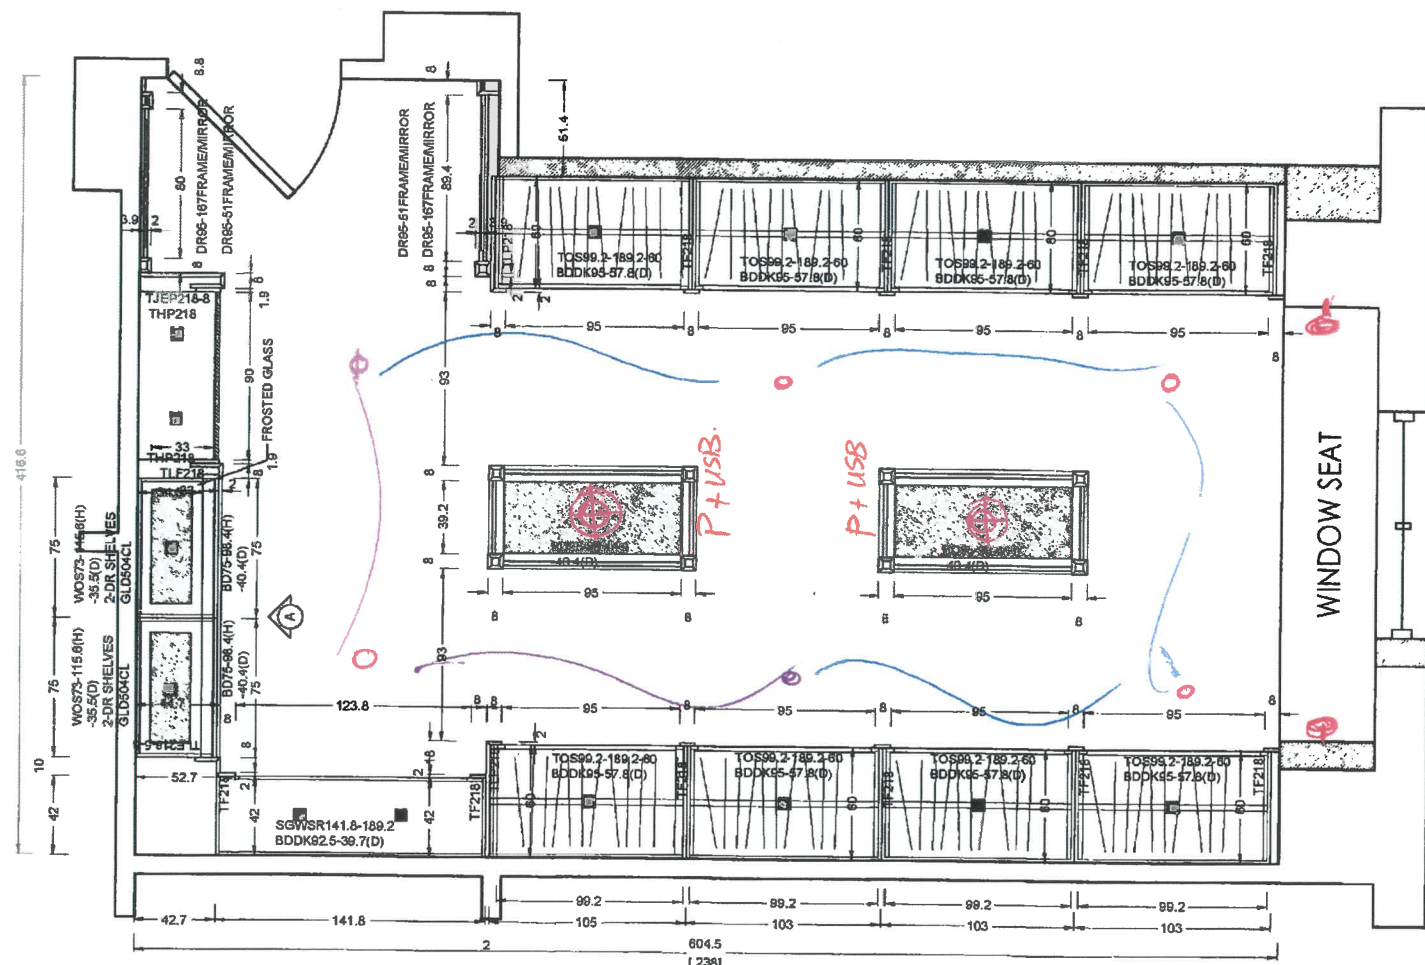

irpinia
KITCHENS

650 Mount Pleasant Road,
Suite 5,
Toronto, Ontario
M4S 2N5
Tel: 416.782.4922
Fax: 416.782.6786
www.irpinia.com

Copyright © 2012 Irpinia Kitchens.
All rights reserved.

Cabinet Series:	SC PLUS
Interior:	TBD
Door Style:	TBD
Species:	TBD
Colour:	TBD
Finish:	TBD
Applications:	N/A
PVC:	MATCH DOOR
Drawer Type:	TBD
Hardware:	TBD
Countertop:	BY OTHERS

KINGS RIDGE
ZANCOR HOMES
TYPE 12011-21S-HL KAPOW
LOT 21S INVENTORY RIA CT KING CITY

Approval of Drawings and Specifications:
The purchaser acknowledges that drawings are for illustrative purposes only and that dimensions, specifications and layout are approximate representations of the proposed design, and are subject to change without notice. Further, those provisions of the Agreement of Purchase and Sale dealing with finishes, appliances and extras as well as associated Addendums Confirming Extras, Upgrades and/or Personal Selections or Décor Included Selection documents supersede all information included in this drawing.

It is the purchaser's responsibility to ensure that all extras, upgrades, personal selections, appliances or other desired changes to the purchased suite are accurately reflected in a corresponding Addendum or in a Décor Selection Document signed and accepted by both the purchaser and by ZANCOR HOMES, and that any such addendum may require additional electrical, mechanical, hvac, plumbing work to be undertaken, in order to accommodate the changes noted on this drawing. Approval of all items is at the sole discretion of ZANCOR HOMES.

Customer Signature: _____
Date: _____

Special Notes:

	Initials	Date
Site Measured by:	XX	Month dd, Year
Drawing Updated to Site Measure by:	XX	Month dd, Year

Designed by: Ted Bravakis
Drawn by: YV/RM/TB
Dealer: Irpinia of Toronto
Job Number: XX-XXXX
Date: Jun 5, 2017
Date Revised: Nov 22, 2017

Scale: 1/2" = 1'-0"
Sheet 3 of 3

master