


CONSTRUCTION SUMMARY OF EXTRAS
Printed 2019-11-22 / 2:54 PM / Page 1 of 1

Site:
Lot:
Model:
Purchaser:
Phone/Email:

COOKSTOWN
5
BEAUMONT 50-05 (B) OPT. 5 BEDROOM
SHANTHINI ROHAN & ROHAN THANAPALAN
416-627-3899 / ROHANKAVEN@GMAIL.COM




DESCRIPTION		DATE SELECTED
BONUS PACKAGE: 3 PIECE STAINLESS STEEL APPLIANCES WITH WHITE TOP LOAD WASHER & DRYER	INCLUDED IN APS	
BONUS PACKAGE: STAINLESS STEEL HOOD FAN	INCLUDED IN APS	
OPTIONAL 2ND FLOOR WITH 5TH BEDROOM	SCHEDULE E	
#1 9 FOOT BASEMENT CEILINGS IN LIEU OF STANDARD		NOVEMBER 4 2019
#2 10 FOOT MAIN FLOOR CEILING HEIGHT IN LIEU OF 9 **INCLUDES 8 FOOT INTERIOR DOORS, 8 FOOT FRONT & REAR & GARAGE MAN DOOR AND TRANSOMS ABOVE WINDOWS, WHERE POSSIBLE		NOVEMBER 4 2019
#3 OAK STAIRS TO BASEMENT, UPGRADE BASEMENT STAIRS TO OAK WITH VENEER STRINGERS AND RISERS, NATURAL FINISH. INCLUDES FINISHED BASEMENT FOYER WITH STANDARD TILE AND DOOR TO UNFINISHED AREA. WHERE APPLICABLE, STANDARD AND RAILINGS PICKETS WILL BE INSTALLED.		NOVEMBER 4 2019
#4 WAFFLE CEILING IN LIBRARY		NOVEMBER 4 2019
#5 COFFERED CEILING IN UPPER HALL ABOVE STAIRS (18" RAISED)		NOVEMBER 4 2019
#6 BASEMENT WINDOWS - INCREASE TO BE 30 X 24 (X4)		NOVEMBER 4 2019
#7 FIREPLACE - UPGRADE TO ELECTRICAL DIMPLEX XLFS0 IN GREAT ROOM IN LIEU OF STANDARD **ELECTRICAL INCLUDED		NOVEMBER 4 2019
#8 SHOWER NICHE IN MASTER ENSUITE SHOWER ***INCLUDES 2 POTLIGHTS		NOVEMBER 4 2019
#9 MASTER ENSUITE/BEDROOM - CLOSE WALL AND DELETE DOUBLE DOORS, INSTALL SINGLE DOOR FROM BEDROOM SIDE (NOT ENSUITE)		NOVEMBER 4 2019
#10 0		NOVEMBER 4 2019
#11 ELECTRICAL TO BE COMPLETED WITH COLOURS		NOVEMBER 4 2019

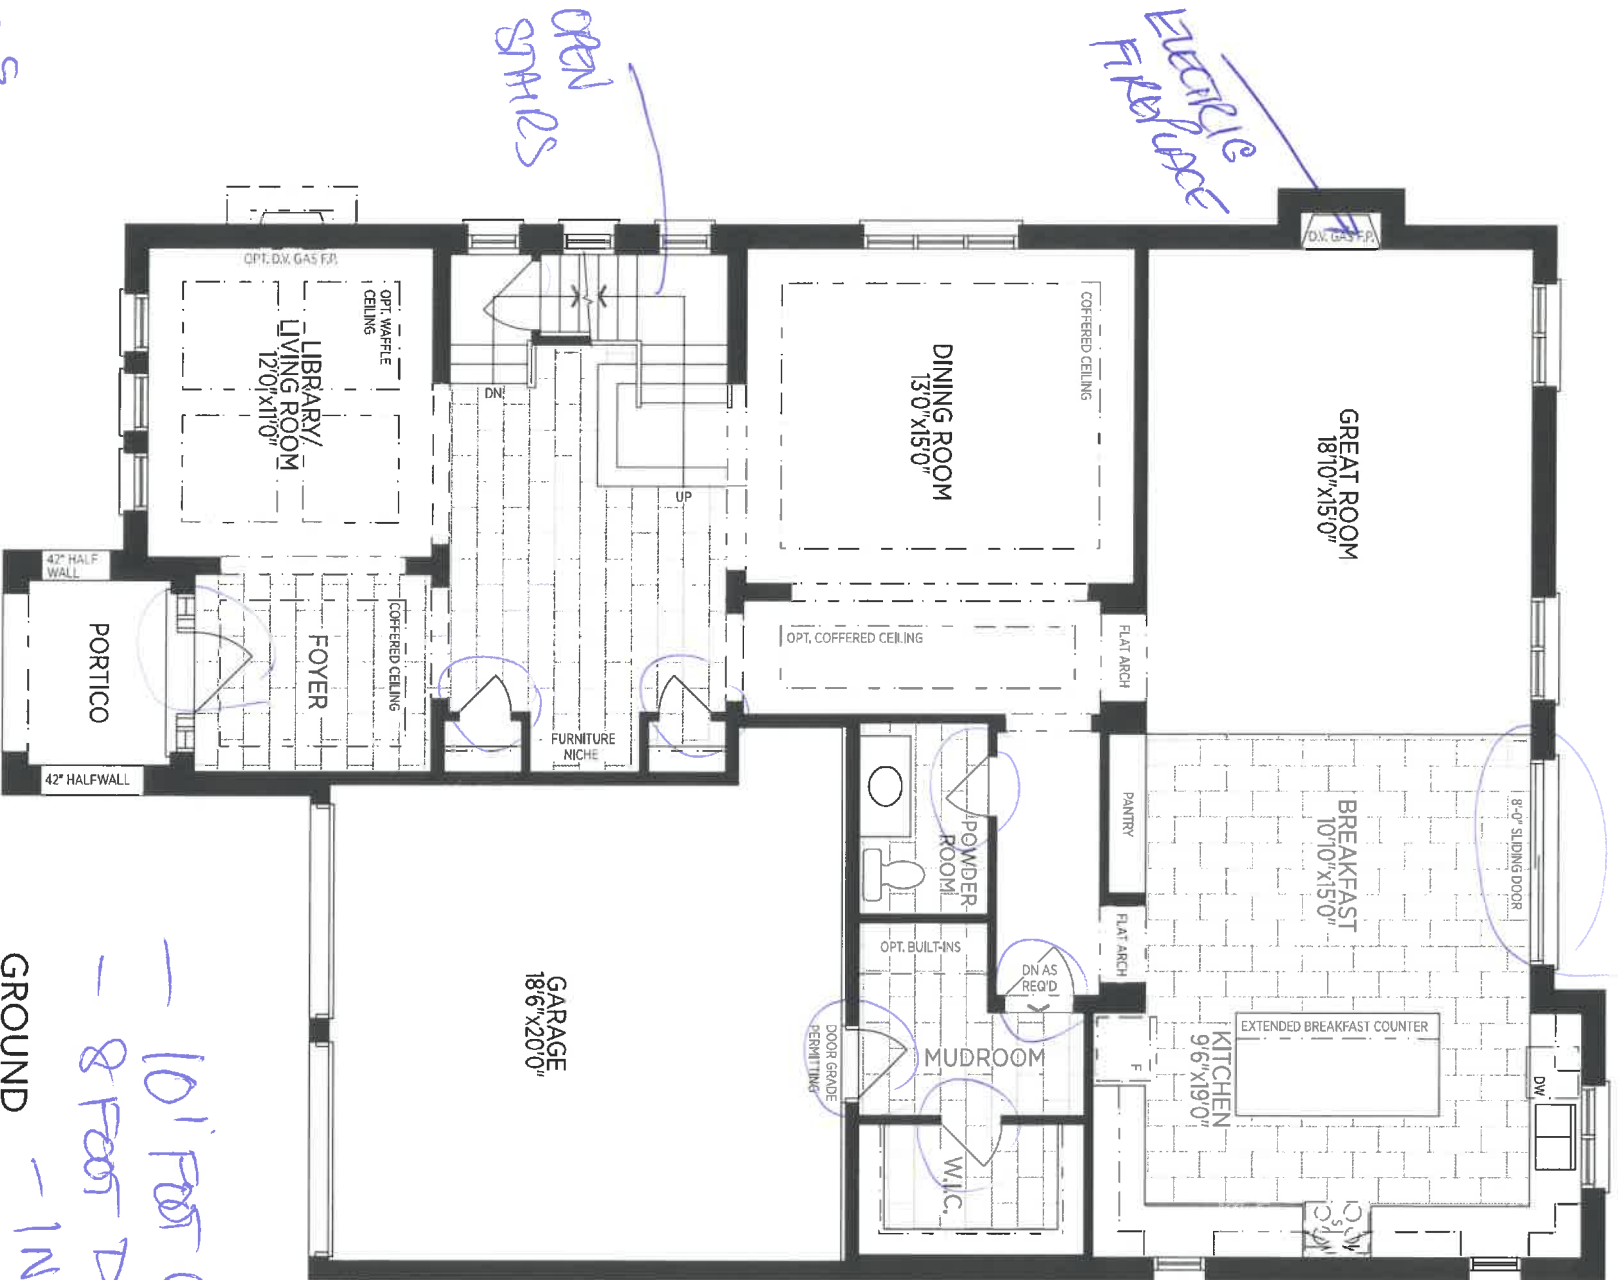


- 10' FET CEILING
 - 8 FET DOORS
 - 1 IN (LEFT) GROUND FLOOR PLAN, EL. 'A' WINDOWS

P-S
 T-R

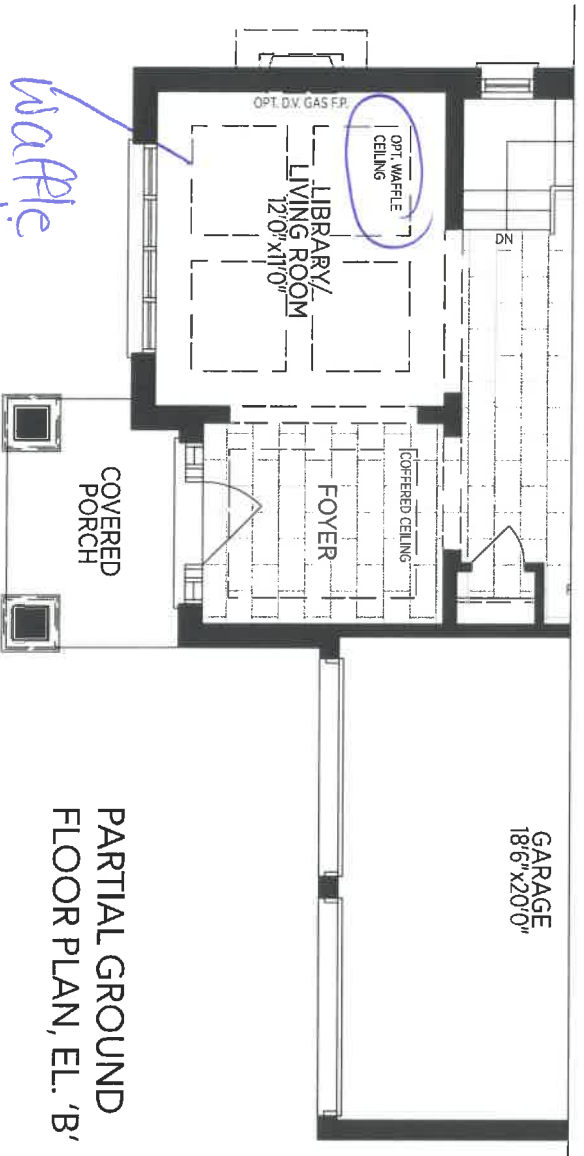

LOT 5

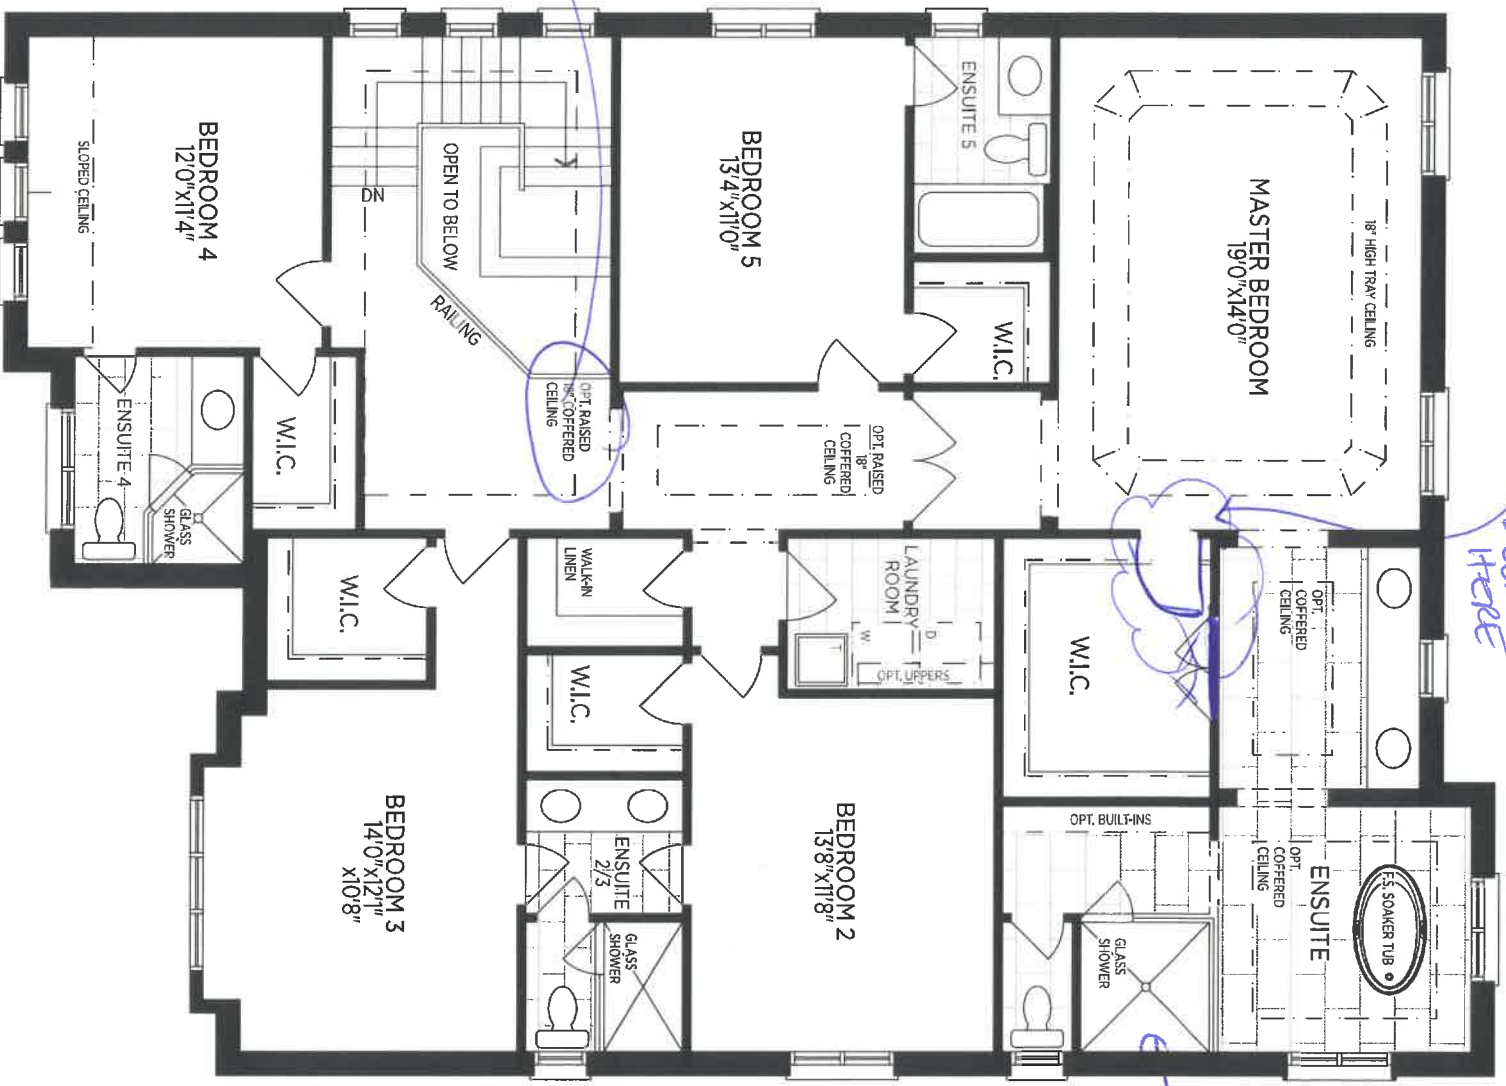


SINGLE DOOR here

shower niche w/ lights

coffer


R.S. 1.8.1

OPT. SECOND FLOOR PLAN, EL. 'A'

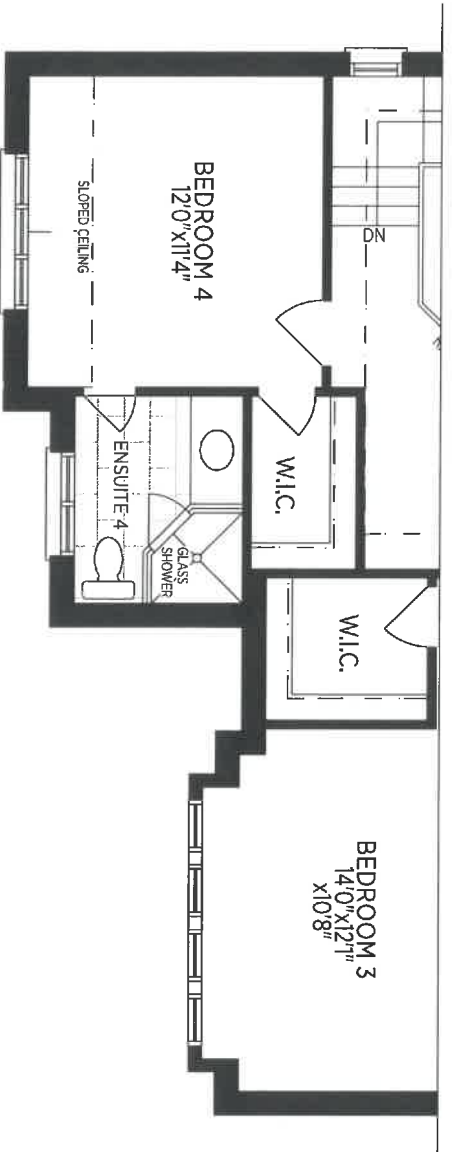

PARTIAL OPT. SECOND FLOOR PLAN, EL. 'B'

lot 5

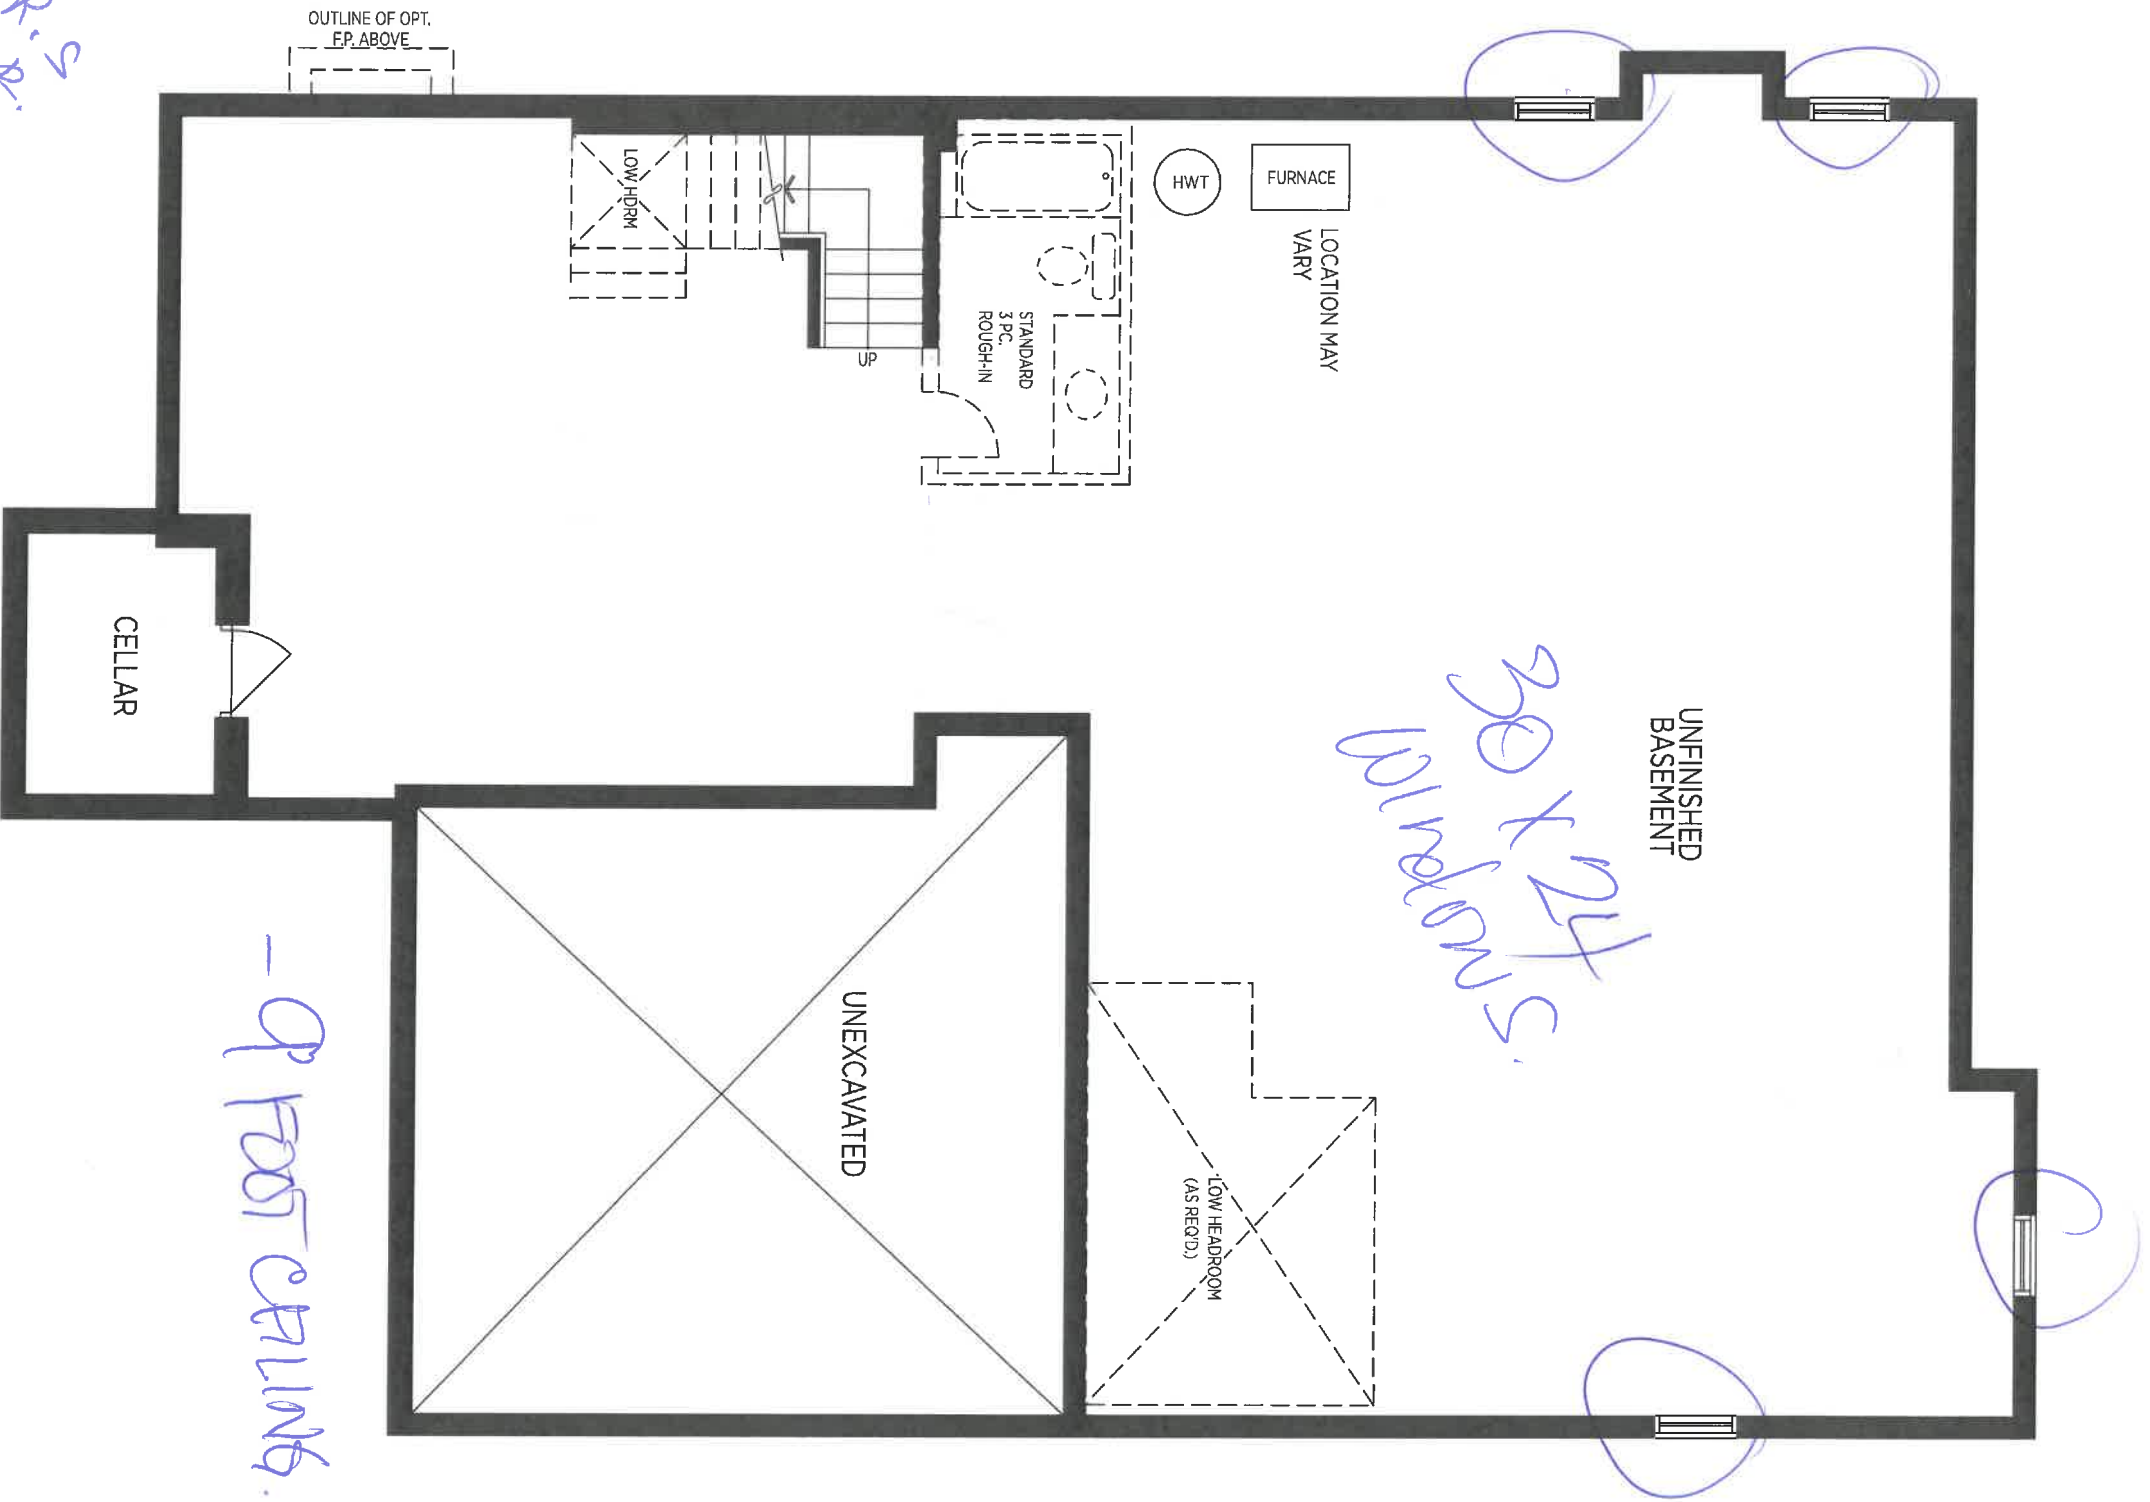

R.S.
T.R.

BASEMENT EL. A (EL. B SIMILAR)

- 9' FOOT CEILING

LOT 5 Lookstown.