


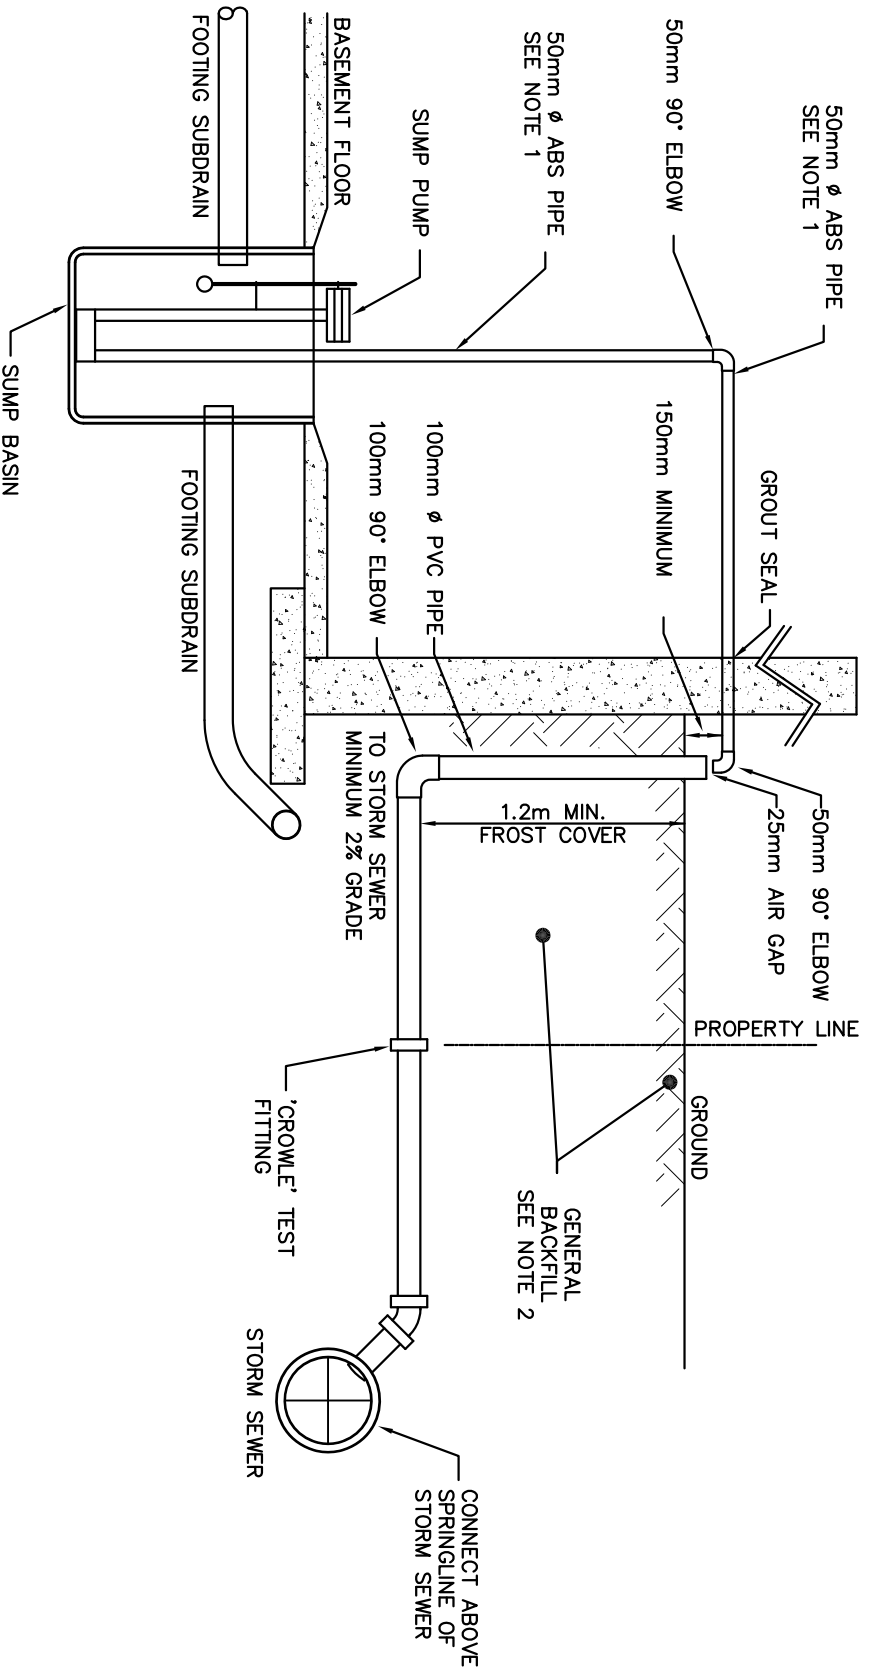

- NOTES:
1. ACRYLONITRILE-BUTADIENE-STYRENE (ABS) PIPE, CSA B181-1.
 2. BACKFILL TO BE SELECT NATIVE BACKFILL MATERIAL, COMPACTED TO 95% SPD.

ALL DIMENSIONS IN mm UNLESS OTHERWISE SPECIFIED.

TOWN OF BRADFORD WEST GWILLIMBURY	
SUMP PUMP DISCHARGE TO STORM SEWER	
SCALE:	N.T.S.
LAST REVISED:	JUNE 2014
STD.DWG:	C103