


REVIEWED BY:

☐ REQUIRES RE-SUBMISSION

DATE _____ REVIEWED BY _____
(TOWN OF BRADFORD WEST GWILLIMBURY USE ONLY)

2hrs FRR

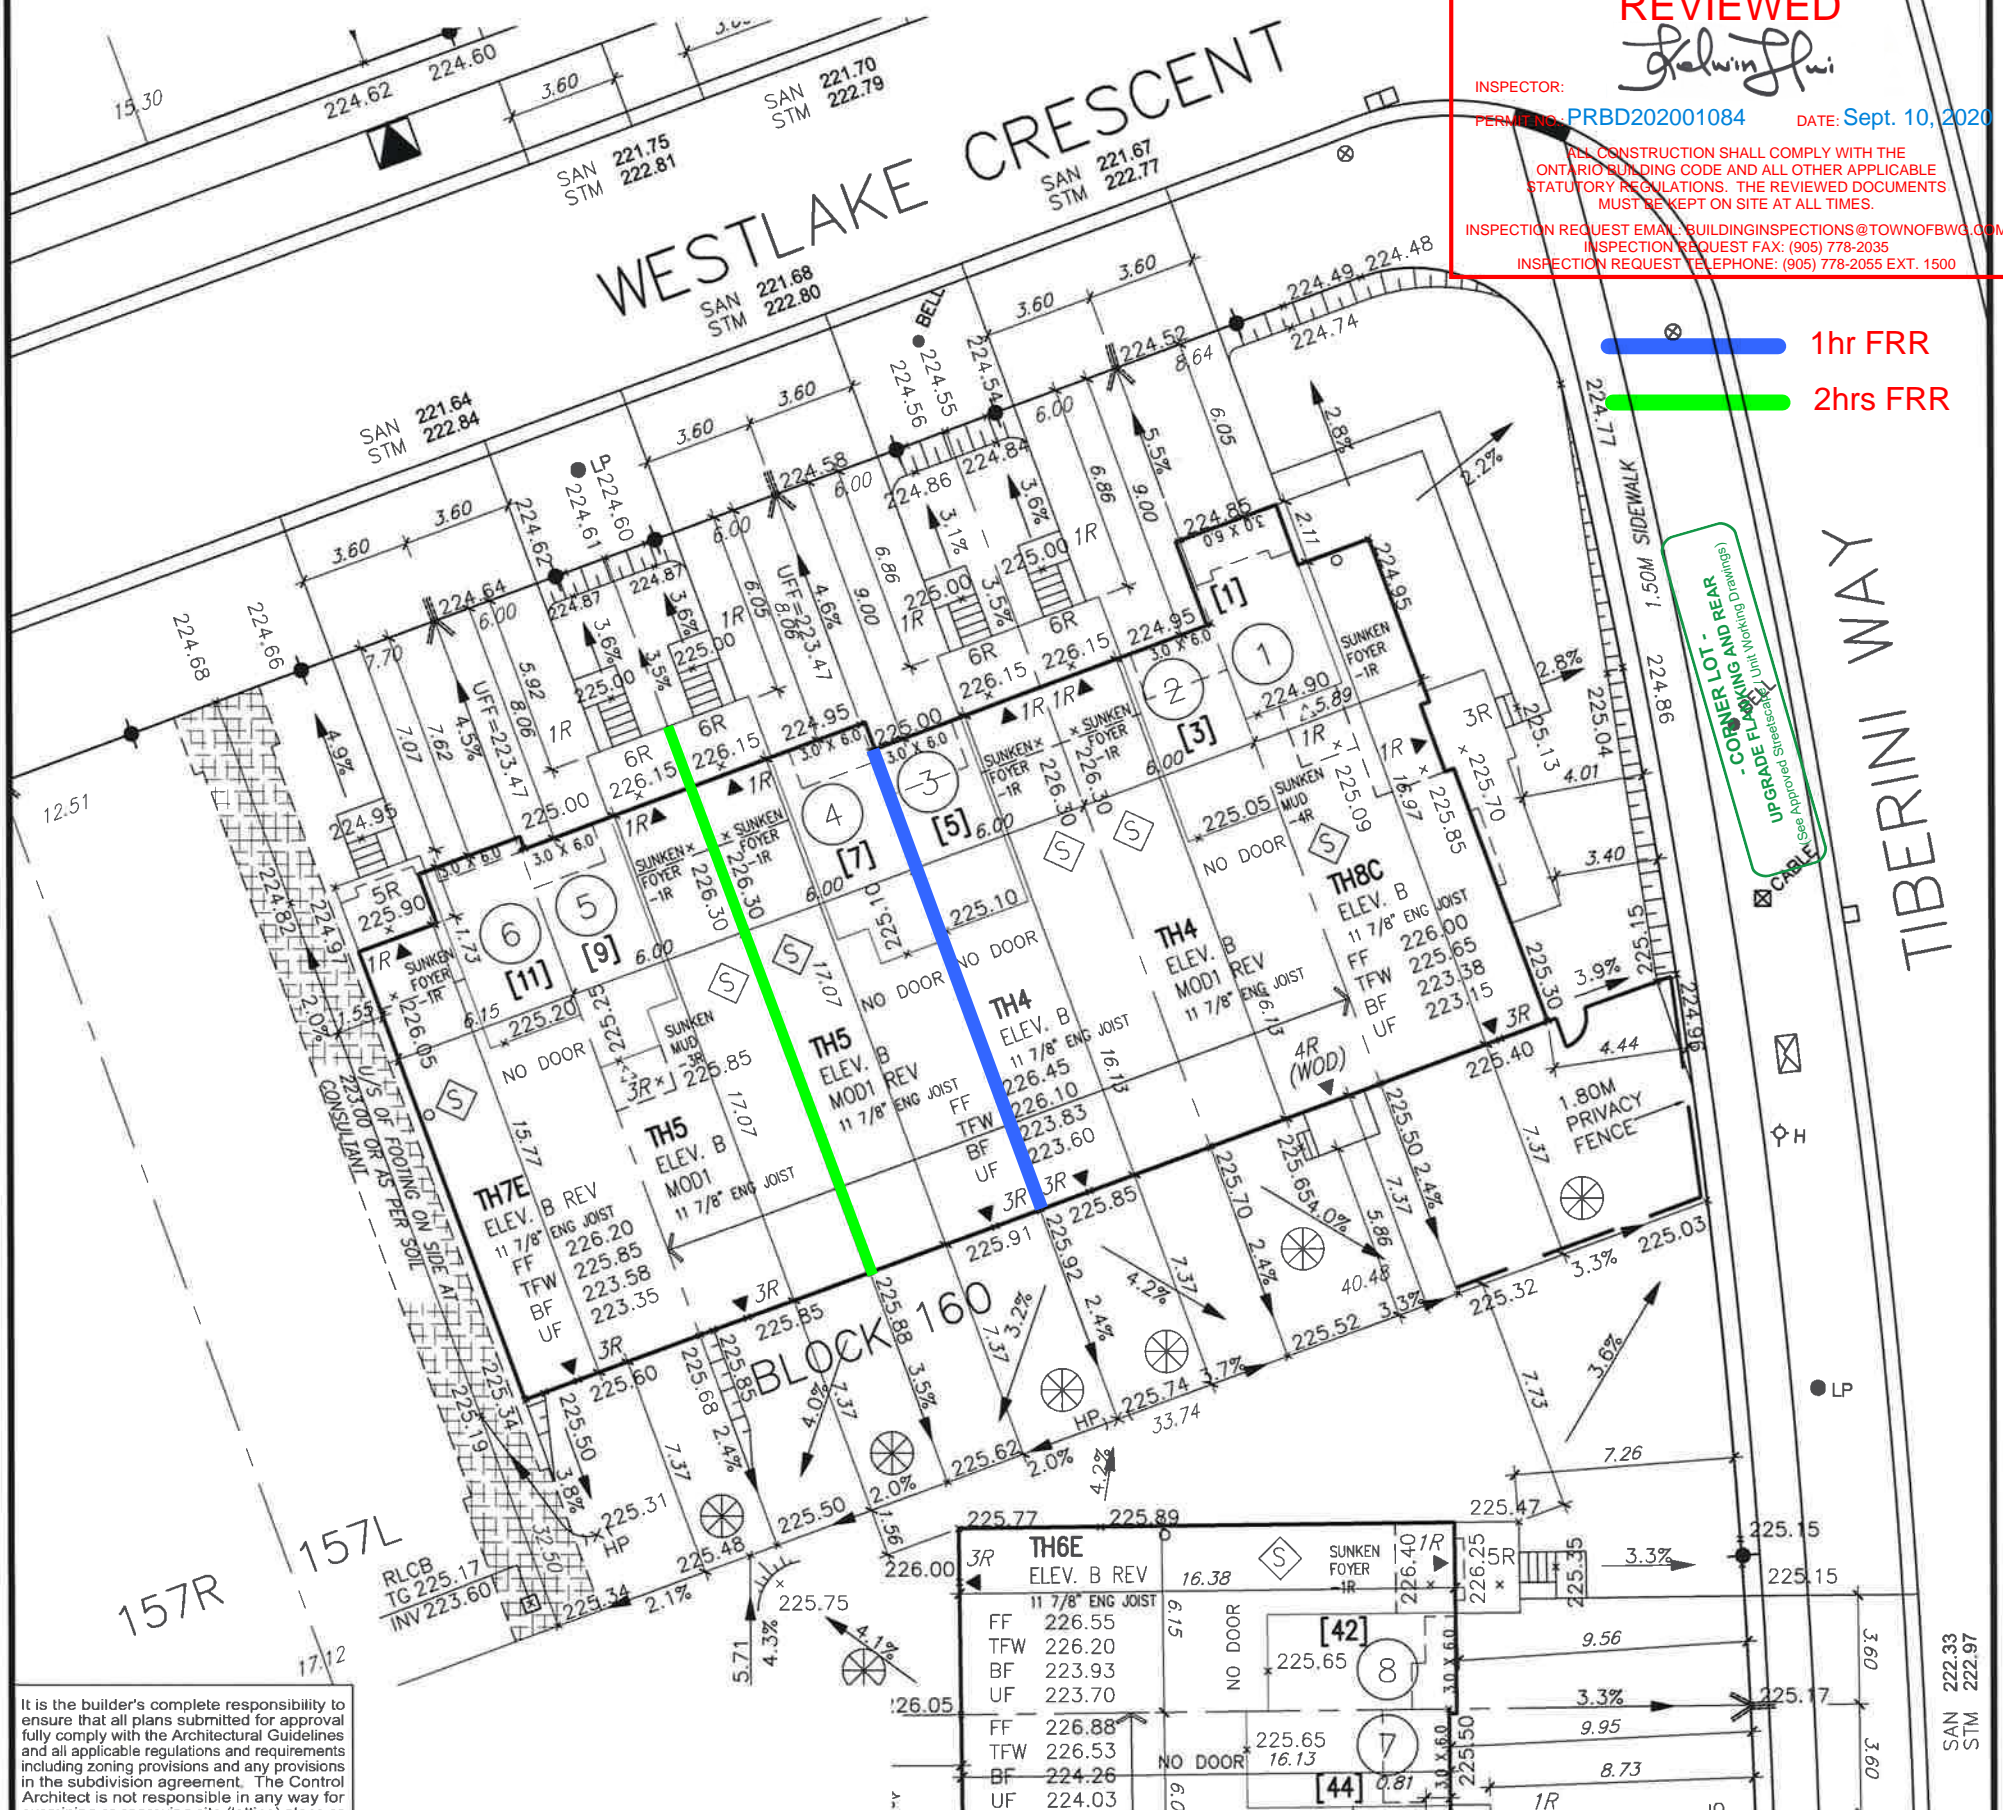

BLOCK 160			
LOT NO.	LOT FRONTAGE (M)	LOT AREA (SM)	BUILDING HT (M)
1	13.43	379.19	8.31
2	6.00	195.00	8.65
3	6.00	195.00	8.65
4	6.00	195.00	8.72
5	6.00	195.00	8.72
6	7.70	250.25	8.61

MUNICIPAL ADDRESS

- HEIGHT: 13.0m | LOT AREA: VARIES m2

255 Consumers Rd Suite 120
Toronto ON M2J 1R4
t 416.630.2255 f 416.630.4782
va3design.com

FOOTNOTES