

Use one form for each individual who reviews and takes responsibility for design activities with respect to the project.

A. Project Information					
Building number, street name Sonoma 3 SD25-3 WOB				Lot: Lot/con.	
Municipality Bradford		Postal code	Plan number/ other description		
B. Individual who reviews and takes responsibility for design activities					
Name David DaCosta			Firm gtaDesigns Inc.		
Street address 2985 Drew Road, Suite 202				Unit no.	Lot/con.
Municipality Mississauga		Postal code L4T 0A4	Province Ontario	E-mail dave@gtadesigns.ca	
Telephone number (905) 671-9800		Fax number (647) 494-9643		Cell number (416) 268-6820	
C. Design activities undertaken by individual identified in Section B. [Building Code Table 3.5.2.1 of Division C]					
☐ House ☒ HVAC – House ☐ Building Structural ☐ Small Buildings ☐ Building Services ☐ Plumbing – House ☐ Large Buildings ☐ Detection, Lighting and Power ☐ Plumbing – All Buildings ☐ Complex Buildings ☐ Fire Protection ☐ On-site Sewage Systems					
Description of designer's work Model Certification				Project #:	PJ-00204
				Layout #:	JB-04472
Heating and Cooling Load Calculations		Main	Builder	Bayview Wellington	
Air System Design		Alternate	Project	Green Valley East	
Residential mechanical ventilation Design Summary		Area Sq ft: 2062	Model	Sonoma 3	
Residential System Design per CAN/CSA-F280-12				SD25-3 WOB	
Residential New Construction - Forced Air			SB-12	Package A1	
D. Declaration of Designer					
I, <u>David DaCosta</u> declare that (choose one as appropriate): (print name)					
☐ I review and take responsibility for the design work on behalf of a firm registered under subsection 3.2.4 Division C of the Building Code. I am qualified, and the firm is registered, in the appropriate classes/categories. Individual BCIN: _____ Firm BCIN: _____					
☒ I review and take responsibility for the design and am qualified in the appropriate category as an "other designer" under subsection 3.2.5 of Division C, of the Building Code. Individual BCIN: <u>32964</u> Basis for exemption from registration: <u>Division C 3.2.4.1. (4)</u>					
☐ The design work is exempt from the registration and qualification requirements of the Building Code. Basis for exemption from registration and qualification:					
I certify that:					
1. The information contained in this schedule is true to the best of my knowledge.					
2. I have submitted this application with the knowledge and consent of the firm.					
<u>February 15, 2018</u>					
Date			Signature of Designer		

NOTE:

- For the purposes of this form, "individual" means the "person" referred to in Clause 3.2.4.7(1) d), of Division C, Article 3.2.5.1. of Division C and all other persons who are exempt from qualifications under Subsections 3.2.4 . and 3.2.5 of Division C.
- Schedule 1 does not require to be completed a holder of a license, temporary license, or a certificate of authorization, issued by the Ontario Association of Architects. Schedule 1 is also not required to be completed by a holder of a license to practise, a limited licence to practise, or a certificate of authorization, issued by the Association of Professional Engineers of Ontario.

Heat loss and gain calculation summary sheet				CSA-F280-M12 Standard Form No. 1	
These documents issued for the use of Bayview Wellington				Layout No.	
and may not be used by any other persons without authorization. Documents for permit and/or construction are signed in red.				JB-04472	
Building Location					
Address (Model): SD25-3 WOB			Site: Green Valley East		
Model: Sonoma 3			Lot:		
City and Province: Bradford			Postal code:		
Calculations based on					
Dimensional information based on:			VA3 Design Sept/2016		
Attachment: Semi			Front facing: East/West		Assumed? Yes
No. of Levels: 3		Ventilated? Included	Air tightness: 1961-Present (ACH=3.57)		Assumed? Yes
Weather location: Bradford			Wind exposure: Sheltered		
HRV? LifeBreath		RNC155	Internal shading: Light-translucent		Occupants: 5
Sensible Eff. at -25C 71%		Apparent Effect. at -0C 84%	Units: Imperial		Area Sq ft: 2062
Sensible Eff. at -0C 75%					
Heating design conditions			Cooling design conditions		
Outdoor temp -9.4 Indoor temp: 72 Mean soil temp: 48			Outdoor temp 86 Indoor temp: 75 Latitude: 44		
Above grade walls			Below grade walls		
Style A: As per OBC SB12 Package A1 R 22			Style A: As per OBC SB12 Package A1 R 20ci		
Style B: Existing Walls (When Applicable) R 12			Style B:		
Style C:			Style C:		
Style D:			Style D:		
Floors on soil			Ceilings		
Style A: As per Selected OBC SB12 Package A1			Style A: As per Selected OBC SB12 Package A1 R 60		
Style B:			Style B: As per Selected OBC SB12 Package A1 R 31		
Exposed floors			Style C:		
Style A: As per Selected OBC SB12 Package A1 R 31			Doors		
Style B:			Style A: As per Selected OBC SB12 Package A1 R 4.00		
Windows			Style B:		
Style A: As per Selected OBC SB12 Package A1 R 3.55			Style C:		
Style B: Existing Windows (When Applicable) R 1.99			Skylights		
Style C:			Style A: As per Selected OBC SB12 Package A1 R 2.03		
Style D:			Style B:		
Attached documents: As per Shedule 1		Heat Loss/Gain Caculations based on CSA-F280-12 Effective R-Values			
Notes: Residential New Construction - Forced Air					
Calculations performed by David DaCosta					
Name: David DaCosta			Postal code: L4T 0A4		
Company: gtaDesigns Inc.			Telephone: (905) 671-9800		
Address: 2985 Drew Road, Suite 202			Fax: (416) 268-6820		
City: Mississauga			E-mail: dave@gtadesigns.ca		

SITE COPY

Builder: Bayview Wellington		Date: February 15, 2018		System 1		I review and take responsibility for the design work and am qualified in the appropriate category as an "other designer" under Division C subsection 3.2.5. of the Building Code.		Page 3	
Project: Green Valley East		Model: Sonoma 3 SD25-3 WOB				Individual BCIN: 32964 <i>David DaCosta</i>		Project # PJ-00204	
								Layout # JB-04472	

DESIGN LOAD SPECIFICATIONS				AIR DISTRIBUTION & PRESSURE				FURNACE/AIR HANDLER DATA:				BOILER/WATER HEATER DATA:				A/C UNIT DATA:			
Level 1 Net Load	14,121	btu/h		Equipment External Static Pressure	0.5	"w.c.		Make	Amana			Make	Type	Amana	2.0	Ton			
Level 2 Net Load	13,806	btu/h		Additional Equipment Pressure Drop	0.225	"w.c.		Model	AMEC96-0603BNA			Model		Cond.-----	2.0				
Level 3 Net Load	12,268	btu/h		Available Design Pressure	0.275	"w.c.		Input Btu/h	60000			Input Btu/h		Coil -----	2.0				
Level 4 Net Load	0	btu/h		Return Branch Longest Effective Length	300	ft		Output Btu/h	57600			Output Btu/h							
Total Heat Loss	40,195	btu/h		R/A Plenum Pressure	0.138	"w.c.		E.s.p.	0.50	" W.C.		Min.Output Btu/h	AWH						
Total Heat Gain	23,842	btu/h		S/A Plenum Pressure	0.14	"w.c.		Water Temp		deg. F.		Blower DATA:							
Combo System HL + 10%	44,214	Btu/h		Heating Air Flow Proportioning Factor	0.0291	cfm/btuh		AFUE	96%			Blower Speed Selected:	W2			Blower Type	ECM		
Building Volume Vb	24189	ft³		Cooling Air Flow Proportioning Factor	0.0404	cfm/btuh		Aux. Heat								(Brushless DC OBC 12.3.1.5.(2))			
Ventilation Load	1,118	Btu/h		R/A Temp	70	deg. F.		SB-12 Package	Package A1			Heating Check	1170	cfm		Cooling Check	963	cfm	
Ventilation PVC	79.5	cfm		S/A Temp	116	deg. F.													
Supply Branch and Grill Sizing				Diffuser loss	0.01	"w.c.		Temp. Rise>>>	46	deg. F.		Selected cfm>	1170	cfm		Cooling Air Flow Rate	963	cfm	

	Level 1													Level 2	
S/A Outlet No.	1	2	3	19										4	5	6	7	8	9	10	11	
Room Use	BASE	BASE	BASE	BASE										BREAK	BREAK	DIN/KIT	DIN/KIT	LIV	FOY	MUD	PWD	
Btu/Outlet	3530	3530	3530	3530										1873	1873	1442	1442	1419	3201	2072	484	
Heating Airflow Rate CFM	103	103	103	103										55	55	42	42	41	93	60	14	
Cooling Airflow Rate CFM	23	23	23	23										81	81	80	80	75	46	12	3	
Duct Design Pressure	0.13	0.13	0

Return Branch and Grill Sizing												Grill Pressure Loss				0.02 "w.c.			
R/A Inlet No.	1R	2R	3R	4R	5R	6R	7R	8R	9R	10R	11R								
Inlet Air Volume CFM	206	494	155	105	105	105													
Duct Design Pressure	0.12	0.12	0.12	0.12	0.12	0.12	0.12	0.12	0.12	0.12	0.12								
Actual Duct Length	13	26	46	46	48	35													
Equivalent Length	110	165	210	205	180	190	50	50	50	50	50								
Total Effective Length	123	191	256	251	228	225	50	50	50	50	50								
Adjusted Pressure	0.10	0.06	0.05	0.05	0.05	0.05	0.24	0.24	0.24	0.24	0.24								
Duct Size Round	8.0	12.0	8.0	6.0	6.0	6.0													
Inlet Size	FLC	8	8	8	8	8													
" "	x	x	x	x	x	x	x	x	x	x	x								
Inlet Size	9x6	30	14	14	14	14													
Trunk	Z	Z	Z	Y	Y	Y													

Return Trunk Duct Sizing					Supply Trunk Duct Sizing				
Trunk	CFM	Press.	Round	Rect. Size	Trunk	CFM	Press.	Round	Rect. Size
Drop	1170	0.05	17.0	24x12	A	553	0.07	12.0	16x8 12x10
Z	1170	0.05	17.0	26x10 22x12	B	80	0.08	6.0	8x8 8x7
Y	315	0.05	10.5	12x8 10x10	C	370	0.07	10.5	12x8 10x10
X					D	617	0.07	12.5	18x8 14x10
W					E	230	0.07	9.0	8x8 10x7
V					F				
U					G				
T					H				
S					I				
R					J				
Q					K				

SITE COPY

2012 OBC	Builder: Bayview Wellington	Date: February 15, 2018	Weather Data	Bradford	44	-9.4	86	22	48.2	Heat Loss ^T	81.4 deg. F	Ht gain ^T	11 deg. F	GTA: 2062	Project # PJ-00204
	Project: Green Valley East	Model: Sonoma 3 SD25-3 WOB	System 1												Layout # JB-04472

Level 1				BASE															
Run ft. exposed wall A	78	A		A		A		A		A		A		A		A		A	
Run ft. exposed wall B	33	B		B		B		B		B		B		B		B		B	
Ceiling height	4.5	AG		4.5	AG	4.5	AG	4.5	AG	4.5	AG	4.5	AG	4.5	AG	4.5	AG	4.5	AG
Floor area	674	Area		Area		Area		Area		Area		Area		Area		Area		Area	
Exposed Ceilings A	A			A		A		A		A		A		A		A		A	
Exposed Ceilings B	B			B		B		B		B		B		B		B		B	
Exposed Floors	Flr			Flr		Flr		Flr		Flr		Flr		Flr		Flr		Flr	
Gross Exp Wall A	351																		
Gross Exp Wall B	297																		
Components	R-Values	Loss	Gain	Loss	Gain	Loss	Gain	Loss	Gain	Loss	Gain	Loss	Gain	Loss	Gain	Loss	Gain	Loss	Gain
North Shaded	3.55	22.93	10.91																
East/West	3.55	22.93	27.35																
South	3.55	22.93	20.89	3	69	63													
WOB Windows	3.55	22.93	27.35	41	940	1121													
Skylight	2.03	40.10	88.23																
Doors	4.00	20.35	2.75	21	427	58													
Net exposed walls A	21.12	3.85	0.52	327		170													
Net exposed walls B	14.49	5.62	0.76	256		1438	194												
Exposed Ceilings A	59.22	1.37	0.64																
Exposed Ceilings B	22.86	3.56	1.66																
Exposed Floors	29.80	2.73	0.17																
Foundation Conductive Heatloss	On Grade () or Above ()			4963															
Total Conductive	Heat Loss			7837															
Air Leakage	Heat Loss/Gain	0.7598	0.0323	5955		52													
Ventilation	Case 1		0.07																
	Case 2		14.07																
	Case 3	x	0.04																
	Heat Gain People			329		124													
Appliances Loads	1 = .25 percent																		
Duct and Pipe loss			10%																
Level 1 HL Total	14,121	Total HL for per room		14121															
Level 1 HG Total	2,317	Total HG per room x 1.3				2317													

Level 2				BREAK DINKIT LIV FOY MUD PWD															
Run ft. exposed wall A	25	A		19	A		12	A		29	A		20	A		6	A		A
Run ft. exposed wall B		B			B			B			B			B			B		B
Ceiling height	10.0			10.0			10.0			11.0			12.0			10.0		10.0	
Floor area	150	Area		235	Area		235	Area		93	Area		110	Area		25	Area		Area
Exposed Ceilings A	A			A			A			A			A			A		A	
Exposed Ceilings B	B			B			B			B			B			B		B	
Exposed Floors	Flr			Flr			Flr			Flr			Flr			Flr		Flr	
Gross Exp Wall A	250			190			120			319			240			72			
Gross Exp Wall B																			
Components	R-Values	Loss	Gain	Loss	Gain	Loss	Gain	Loss	Gain	Loss	Gain	Loss	Gain	Loss	Gain	Loss	Gain	Loss	Gain
North Shaded	3.55	22.93	10.91																
East/West	3.55	22.93	27.35																
South	3.55	22.93	20.89	42	963	1149	39	894	1067	20	459	547							
Existing Windows	1.99	40.90	22.15	39	894	815	24	550	501	24	550	501							
Skylight	2.03	40.10	88.23																
Doors	4.00	20.35	2.75							25	509	69	21	427	58				
Net exposed walls A	17.03	4.78	0.65	169	808	109	127	607	82	96	459	62	274	1310	177	219	1047	141	72
Net exposed walls B	8.50	9.58	1.29																
Exposed Ceilings A	59.22	1.37	0.64																
Exposed Ceilings B	22.86	3.56	1.66																
Exposed Floors	29.80	2.73	0.17																
Foundation Conductive Heatloss	On Grade () or Above ()																		
Total Conductive	Heat Loss			2665				2052		1009			2277			1474			
Air Leakage	Heat Loss/Gain	0.3638	0.0323	970		67		746		53		563	793		26	536		199	
Ventilation	Case 1		0.03															47	
	Case 2		14.07															2	
	Case 3	x	0.04																
	Heat Gain People			112		159		86		127		42	96		61		62		15
Appliances Loads	1 = .25 percent																		
Duct and Pipe loss			10%																
Level 2 HL Total	13,806	Total HL for per room		3746				2884		1419			3201			2072		484	
Level 2 HG Total	11,327	Total HG per room x 1.3				4031				3943			1855			287		67	

SITE COPY

Total Heat Loss	40,195	btu/h
Total Heat Gain	23,842	btu/h

I review and take responsibility for the design work and am qualified in the appropriate category as an "other designer" under Division C subsection 3.2.5. of the Building Code. Individual BCIN: 32964

Dave DaCosta

SB-12 Package

Package A1

I review and take responsibility for the design work and am qualified in the appropriate category as an "other designer" under Division C subsection 3.2.5. of the Building Code.

Individual BCIN: 32964



David DaCosta

Package: Package A1
Project: Bradford
Model: SD25-3 WOB

RESIDENTIAL MECHANICAL VENTILATION DESIGN SUMMARY

For systems serving one dwelling unit & conforming to the Ontario Building Code, O.reg 332/12

Location of Installation	
Lot #	Plan #
Township	Bradford
Roll #	Permit #
Address	

Builder	
Name	Bayview Wellington
Address	
City	
Tel	Fax

Installing Contractor	
Name	
Address	
City	
Tel	Fax

Combustion Appliances 9.32.3.1(1)		
a)	x	Direct vent (sealed combustion) only
b)		Positive venting induced draft (except fireplaces)
c)		Natural draft, B-vent or induced draft fireplaces
d)		Solid fuel (including fireplaces)
e)		No combustion Appliances

Heating System		
x	Forced air	
	Non forced air	
	Electric space heat (if over 10% of heat load)	

House Type 9.32.3.1(2)		
I	x	Type a) or b) appliances only, no solid fuel
II		Type I except with solid fuel (including fireplace)
III		Any type c) appliance
IV		Type I or II either electric space heat
Other		Type I, II or IV no forced air

System Design Option		
1	Exhaust only / forced air system	
2	HRV WITH DUCTING / forced air system	
3	HRV simplified connection to forced air system	
4	HRV full ducting/not coupled to forced air system	
	Part 6 design	

Total Ventilation Capacity 9.32.3.3(1)				
Bsmt & Master Bdrm	2 @	21.2 cfm	42.4 cfm	
Other Bedrooms	3 @	10.6 cfm	31.8 cfm	
Bathrooms & Kitchen	4 @	10.6 cfm	42.4 cfm	
Other rooms	4 @	10.6 cfm	42.4 cfm	
Total			159	

Principal Ventilation Capacity 9.32.3.4(1)				
Master bedroom	1 @	31.8 cfm	31.8 cfm	
Other bedrooms	3 @	15.9 cfm	47.7 cfm	
Total			79.5	


Principal Exhaust Fan Capacity				
Make	Model		Location	
LifeBreath	RNC155		Base	
132 cfm			Sones	or Equiv.

Heat Recovery Ventilator			
Make	LifeBreath		
Model	RNC155		
	132 cfm high		80 cfm low
Sensible efficiency @ -25 deg C			71%
Sensible efficiency @ 0 deg C			75%

Note: Installer to balance HRV/ERV to within 10 percent of PVC

Supplemental Ventilation Capacity		
Total ventilation capacity	159.0	
Less principal exhaust capacity	79.5	
REQUIRED supplemental vent. Capacity	79.5 cfm	

Supplemental Fans 9.32.3.5.			
Location	cfm	Model	Sones
Ens	50	XB50	0.3
Bath	50	XB50	0.3
all fans HVI listed			
		Make	Broan or Equiv.

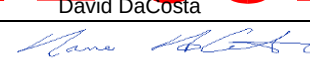Designer Certification			
I hereby certify that this ventilation system has been designed in accordance with the Ontario Building Code.			
Name	David DaCosta		
Signature			
HRAI #	5190	BCIN #	32964
Date	February 15, 2018		

SITE COPY



2985 Drew Road, Suite 202, Mississauga, Ontario
L4T 0A4 Tel: 905-671-9800 Fax: 647-494-9643
e-mail dave@gtadesigns.ca

Energy Efficiency Design Summary: Prescriptive Method (Building Code Part 9, Residential)

Page 7
Project # PJ-00204
Layout # JB-04472

This form is used by a designer to demonstrate that the energy efficiency design of a house complies with the building code using the prescriptive method described in Subsection 3.1.1. of SB-12. This form is applicable where the ratio of gross area of windows/sidelights/skylights/glazing in doors and sliding glass doors to the gross area of peripheral walls is not more than 22%.

For use by Principal Authority

Application No:

Model/Certification Number

A. Project Information

Building number, street name	Sonoma 3 SD25-3 WOB	Unit number	Lot/Con
Municipality	Bradford	Postal code	Reg. Plan number / other description

B. Prescriptive Compliance [indicate the building code compliance package being employed in the house design]

SB-12 Prescriptive (input design package):

Package A1

Table: 3.1.1.2.A

C. Project Design Conditions

Climatic Zone (SB-1):	Heat. Equip. Efficiency	Space Heating Fuel Source
☒ Zone 1 (< 5000 degree days) ☐ Zone 2 (≥ 5000 degree days)	☒ ≥ 92% AFUE ☐ ≥ 84% < 92% AFUE	☒ Gas ☐ Propane ☐ Solid Fuel ☐ Oil ☐ Electric ☐ Earth Energy
Ratio of Windows, Skylights & Glass (W, S & G) to Wall Area	Other Building Characteristics	
Area of Walls = <u>317.53</u> m ² or <u>3417.9</u> ft ² Area of W, S & G = <u>36.881</u> m ² or <u>397.0</u> ft ²	W, S & G % = <u>12%</u> Utilize Window ☐ Yes Averaging ☒ No	
☐ Log/Post&Beam ☐ ICF Above Grade ☐ ICF Basement ☐ Slab-on-ground ☒ Walkout Basement ☒ Air Conditioning ☐ Combo Unit ☐ Air Sourced Heat Pump (ASHP) ☐ Ground Source Heat Pump (GSHP)		

D. Building Specifications [provide values and ratings of the energy efficiency components proposed]

Energy Efficiency Substitutions				
☐ ICF (3.1.1.2.(5) & (6) / 3.1.1.3.(5)) ☐ Combined space heating and domestic water heating systems (3.1.1.2(7) / 3.1.1.3.(7))				
☐ Airtightness substitution(s) Airtightness test required (Refer to Design Guide Attached)	☐ Table 3.1.1.4.B Required: Permitted Substitution: ☐ Table 3.1.1.4.C Required: Permitted Substitution:			
Building Component	Minimum RSI/R-Values or Maximum U-Value ¹		Building Component	Efficiency Ratings
Thermal Insulation	Nominal	Effective	Windows & Doors Provide U-Value ⁽¹⁾ or ER rating	
Ceiling with Attic Space	60		Windows/Sliding Glass Doors	1.6
Ceiling without Attic Space	31		Skylights	2.8
Exposed Floor	31		Mechanicals	
Walls Above Grade	22		Heating Equip. (AFUE)	96%
Basement Walls	20.0ci		HRV Efficiency (SRE% at 0°C)	75%
Slab (all >600mm below grade)	x		DHW Heater (EF)	0.80
Slab (edge only ≤600mm below grade)	10		DWHR (CSA B55.1 (min. 42% efficiency))	#Showers 2
Slab (all ≤600mm below grade, or heated)	10		Combined Heating System	

(1) U value to be provided in either W/(m²·K) or Btu/(h·ft²·F) but not both.

E. Designer(s) [name(s) & BCIN(s), if applicable, of person(s) providing information herein to substantiate that design meets building code]

Name	BCIN	Signature
David DaCosta	32964	

SITE COPY

Package: Package A1 System: System 1
Project: Bradford Model: SD25-3 WOB

Air Leakage Calculations

Building Air Leakage Heat Loss				
B	LRairh	Vb	HL^T	HLleak
0.018	0.336	24189	81.4	11909

Building Air Leakage Heat Gain				
B	LRairh	Vb	HG^T	HG Leak
0.018	0.083	24189	11	396

Air Leakage Heat Loss/Gain Multiplier Table (Section 11)				
Level	Level Factor (LF)	Building Air	Level Conductive Heat Loss	Air Leakage Heat Loss Multiplier
Level 1	0.5	11909	7837	0.7598
Level 2	0.3		9821	0.3638
Level 3	0.2		8981	0.2652
Level 4	0		0	0.0000

Levels			
1	2	3	4
(LF)	(LF)	(LF)	(LF)
1.0	0.6	0.5	0.4
	0.4	0.3	0.3
		0.2	0.2
			0.1

HG LEAK		Air Leakage Heat Gain	
	396		0.0323
BUILDING CONDUCTIVE HEAT GAIN			12275

Levels this Dwelling	
3	

Ventilation Calculations

Ventilation Heat Loss

Ventilation Heat Loss				
C	PVC	HL^T	(1-E) HRV	HLbvent
1.08	79.5	81.4	0.16	1118

Ventilation Heat Gain

Ventilation Heat Gain			
C	PVC	HG^T	HGbvent
1.1	79.5	11	944

Case 1

Ventilation Heat Loss (Exhaust only Systems)

Case 1 - Exhaust Only				
Level	LF	HLbvent	LVL Cond. HL	Multiplier
Level 1	0.5	1118	7837	0.07
Level 2	0.3		9821	0.03
Level 3	0.2		8981	0.02
Level 4	0		0	0.00

Case 1

Ventilation Heat Gain (Exhaust Only Systems)

Case 1 - Exhaust Only		Multiplier	
HGbvent	944	0.08	
Building	12275		

Case 2

Ventilation Heat Loss (Direct Ducted Systems)

C	HL^T	(1-E) HRV	Multiplier
1.08	81.4	0.16	14.07

Case 2

Ventilation Heat Gain (Direct Ducted Systems)

C	HG^T	Multiplier
1.08	11	11.88

Case 3

Ventilation Heat Loss (Forced Air Systems)

HLbvent		Multiplier
Total Ventilation Load	1118	0.04

Case 3

Ventilation Heat Gain (Forced Air Systems)

Vent Heat Gain		Multiplier
HGbvent	HG*1.3	0.08
944	1	

Foundation Conductive Heatloss Level 1

1455 Watts 4963 Btu/h

Foundation Conductive Heatloss Level 2

Watts Btu/h

Envelope Air Leakage Calculator


Supplemental tool for CAN/CSA-F280

Weather Station Description				
Province:	Ontario			
Region:	Bradford			
Weather Station Location:	Open flat terrain, grass			
Anemometer height (m):	10			
Local Shielding				
Building Site:	Suburban, forest			
Walls:	Heavy			
Flue:	Heavy			
Highest Ceiling Height (m):	6.86			
Building Configuration				
Type:	Semi-Detached			
Number of Stories:	Two			
Foundation:	Full			
House Volume (m ³):	685.03			
Air Leakage/Ventilation				
Air Tightness Type:	Present (1961-) (ACH=3.57)			
Custom BDT Data:	ELA @ 10 Pa. 322.44 cm ²			
	3.57 ACH @ 50 Pa			
Mechanical Ventilation (L/s):	Total Supply:		Total Exhaust:	
	39.75		39.75	
Flue #:	#1	#2	#3	#4
Diameter (mm):	0	0	0	0
Heating Air Leakage Rate (ACH/H): 0.336				
Cooling Air Leakage Rate (ACH/H): 0.083				

SITE COPY

Residential Foundation Thermal Load Calculator


Supplemental tool for CAN/CSA-F280

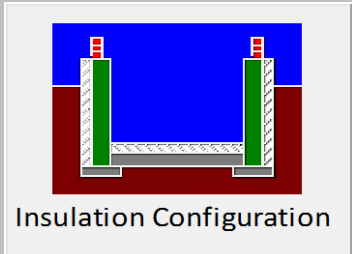Weather Station Description		
Province:	Ontario	▼
Region:	Bradford	▼
Site Description		
Soil Conductivity:	High conductivity: moist soil	▼
Water Table:	Normal (7-10 m, 23-33 Ft)	▼
Foundation Dimensions		
Floor Length (m):	14.83	 Insulation Configuration
Floor Width (m):	4.22	
Exposed Perimeter (m):	23.77	
Wall Height (m):	2.74	
Depth Below Grade (m):	1.37	
Window Area (m ²):	0.28	
Door Area (m ²):	1.95	
Radiant Slab		
Heated Fraction of the Slab:	0	
Fluid Temperature (°C):	33	
Design Months		
Heating Month	1	
Foundation Loads		
Heating Load (Watts):		1303

SITE COPY

Residential Slab on Grade Thermal Load Calculator

Supplemental tool for CAN/CSA-F280

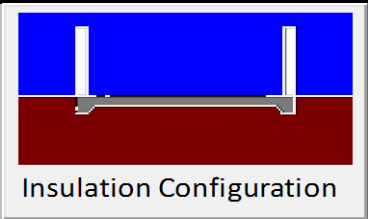Weather Station Description		
Province:	Ontario	
Region:	Bradford	
Site Description		
Soil Conductivity:	High conductivity: moist soil	
Water Table:	Normal (7-10 m, 23-33 Ft)	
Floor Dimensions		
Length (m):	7.76	 Insulation Configuration
Width (m):	2.14	
Exposed Perimeter (m):	10.06	
Radiant Slab		
Heated Fraction of the Slab:	0	
Fluid Temperature (°C):	33	
Design Months		
Heating Month	1	
Foundation Loads		
Heating Load (Watts):		152

SITE COPY

NOTES

INSTALLATION TO COMPLY WITH THE LATEST ONTARIO BUILDING CODE.
ALL SUPPLY OUTLETS TO BE 5" DIA. UNLESS OTHERWISE SPECIFIED.
PROVIDE BALANCING DAMPERS ON ALL BRANCHES.
ALL R/A PARTITIONS 6" (FIRST FLOOR ONLY)
INSULATE DUCTS IN UNCONDITIONED SPACES R12 UNDERCUT
ALL DOORS 1" MIN.
CONTRACTOR MUST WORK FROM APPROVED PLANS.
ANY ALTERATIONS TO THIS ORIGINAL PLAN ARE NOT THE RESPONSIBILITY OF GTA DESIGNS.
GTA DESIGNS MUST BE CONSULTED IF KITCHEN EXHAUST FAN EXCEEDS 700 CFM DEPRESSURIZATION MAY OCCUR WITH IN THE DWELLING.

GTADESIGNS

2985 DREW ROAD
SUITE 202,
MISSISSAUGA, ONT.
L4T 0A4 TEL: 905-671-9800
EMAIL: DAVE@GTADESIGNS.CA
WEB: WWW.GTADESIGNS.CA

HEAT-LOSS

40,195

BTU/HR.

UNIT MAKE

AMANA

OR EQUAL.

UNIT MODEL

AMEC96-0603BNA

OR EQUAL.

UNIT HEATING INPUT

60,000

BTU/HR.

UNIT HEATING OUTPUT

57,600

BTU/HR.

A/C COOLING CAPACITY

2.0

TONS.

FAN SPEED

1170

CFM

OF RUNS

S/A

R/A

FANS

3RD FLOOR

2ND FLOOR

8

3

3

1ST FLOOR

8

2

2

BASEMENT

4

1

FLOOR PLAN:

BASEMENT

DRAWN BY:

AM

CHECKED:

DD

SOFT

2062

LAYOUT NO.

JB-00000

DRAWING NO.

MI

DATE:

FEBRUARY 15, 2018

CLIENT:

BAYVIEW WELLINGTON

MODEL:



SD25-3 WOB
SONOMA 3


PROJECT:

GREEN VALLEY EAST
BRADFORD,ONT.

SCALE:

3/16" = 1'-0"

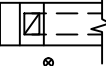 	FLEX DUCT		LOW/HIGH WALL/KICK SUPPLY DIFFUSER		DUCT CONNECTION TO JOIST LINING		RETURN AIR GRILLE (SIZE INDICATED ON DRAWING)	S.A.	SUPPLY AIR
	RIGID ROUND DUCT		HRV EXHAUST GRILLE		RETURN AIR PIPE RISER		RETURN AIR RISER UP TO FLOOR ABOVE	R.A.	RETURN AIR
	SUPPLY DIFFUSER		SUPPLY AIR PIPE RISER		RETURN ROUND DUCT		RETURN AIR FROM BASEMENT SECOND FLOOR		THERMOSTAT
			VOLUME DAMPER						PRINCIPAL EXHAUST FAN SWITCH
									W/R & PRINCIPAL EXHAUST FAN

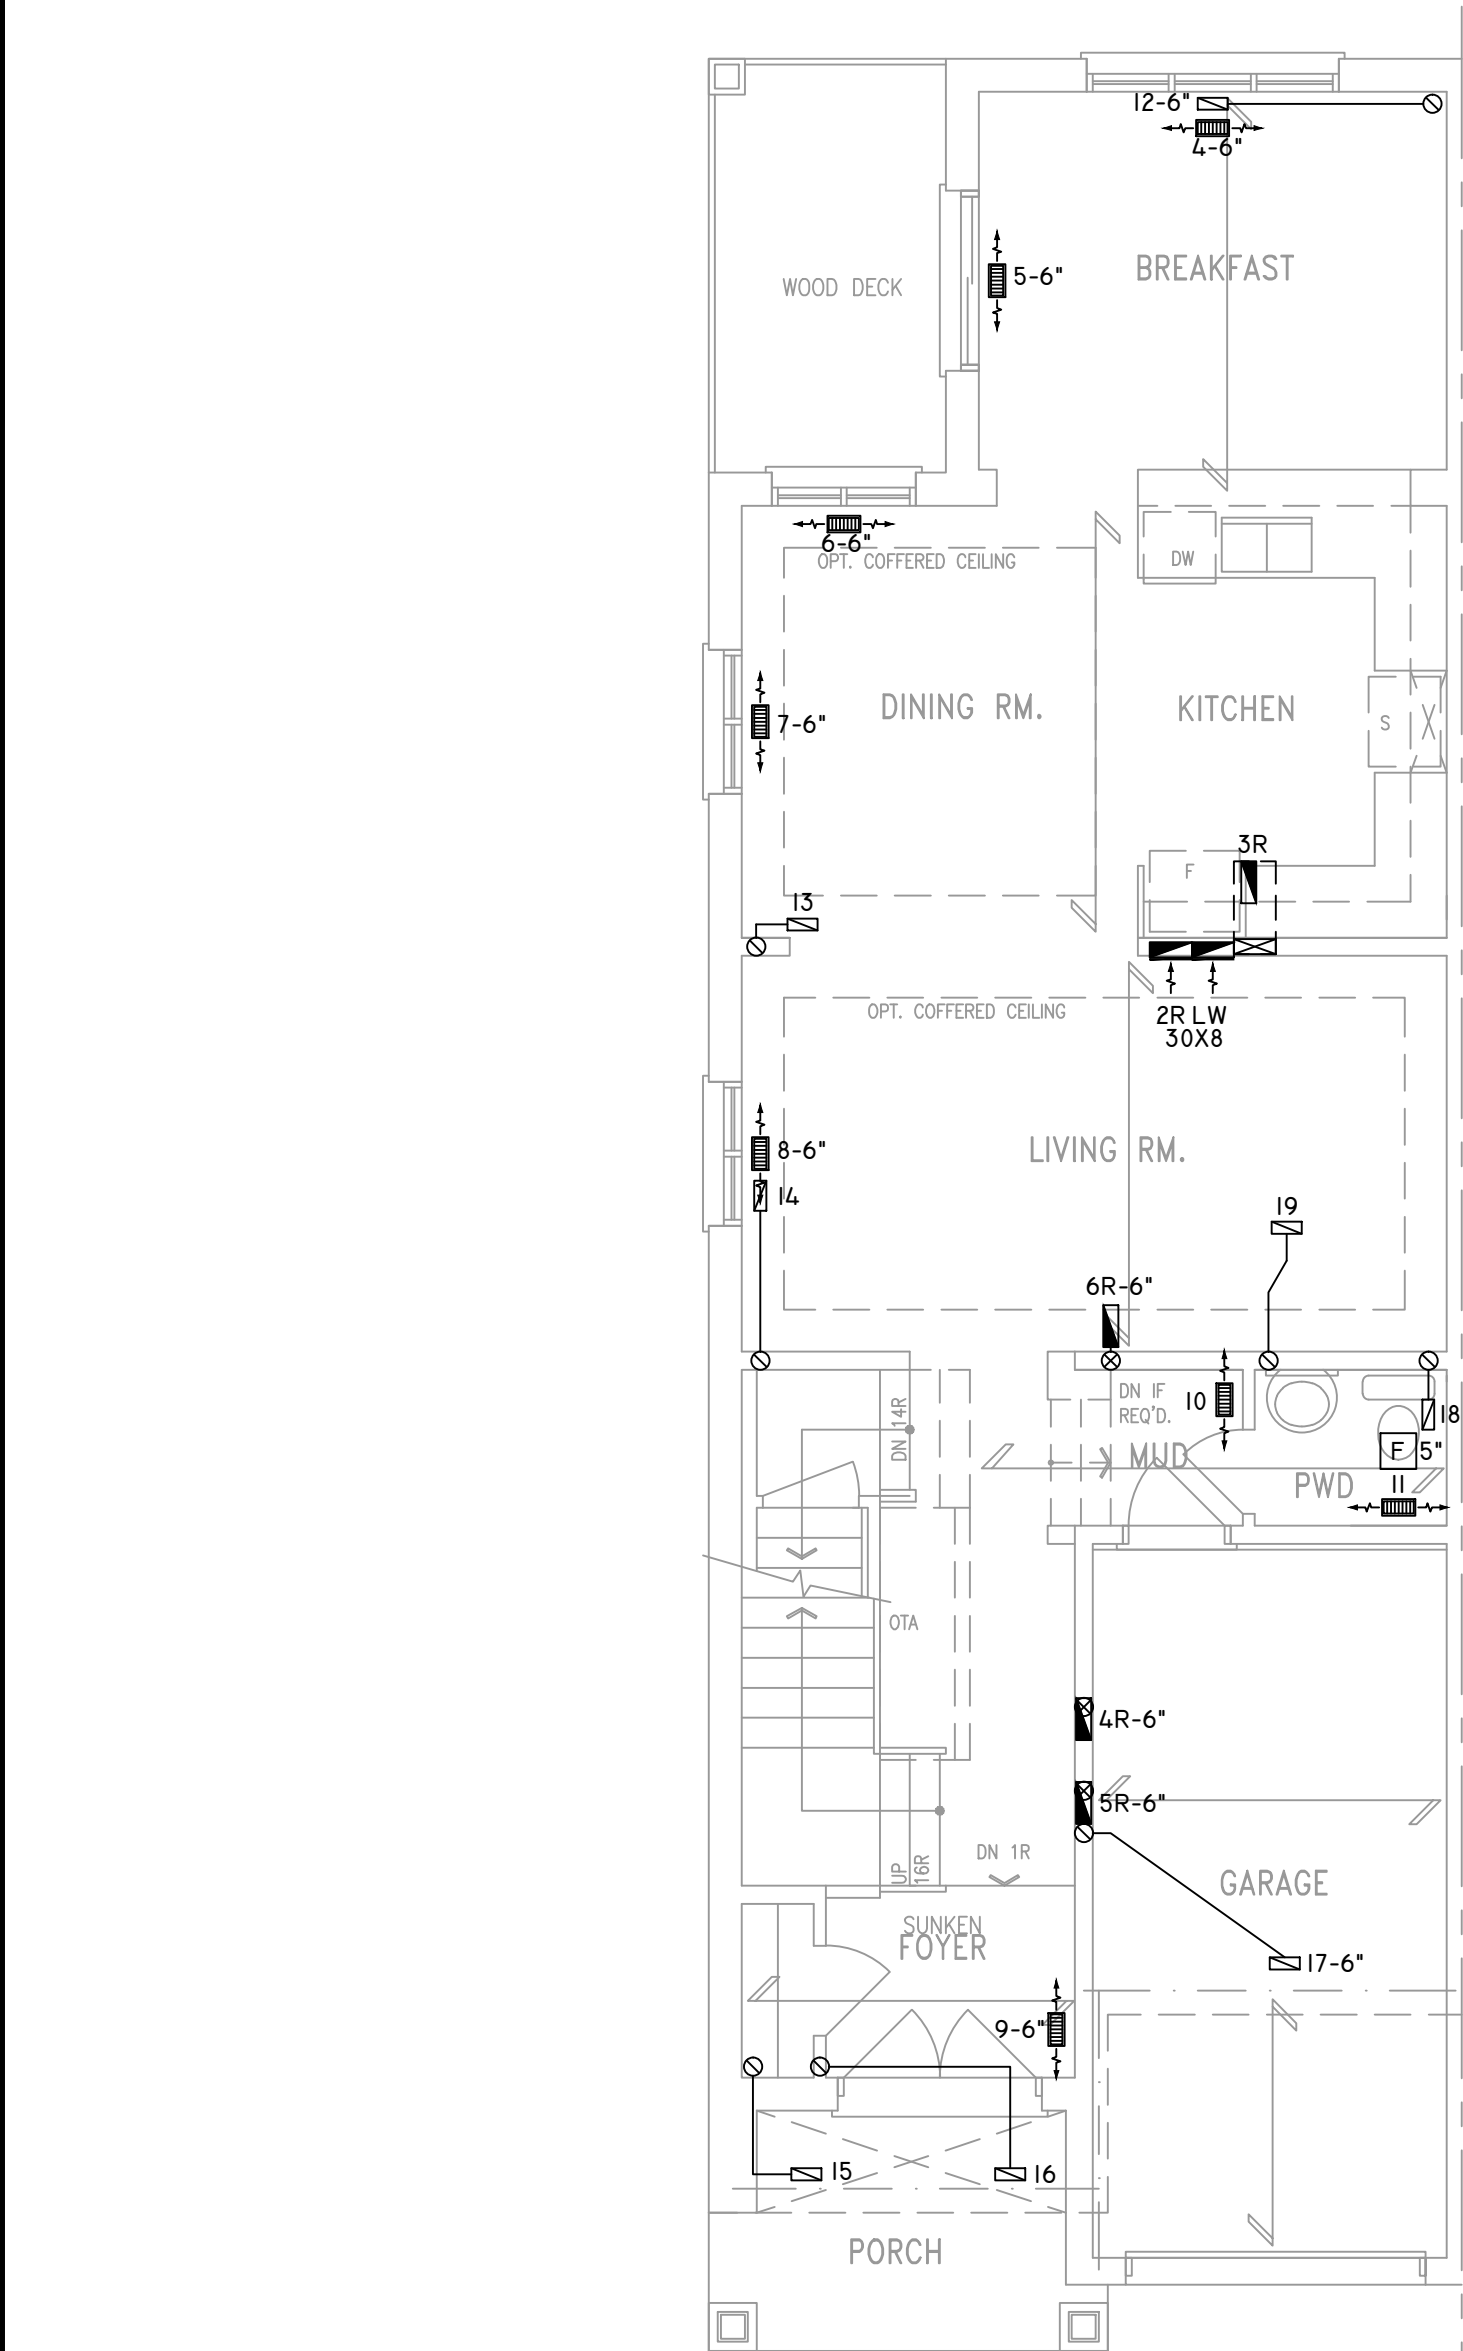

KITCHEN EXHAUST
100 CFM MIN. 6"

CIRCULATION PRINCIPAL
FAN SWITCH
TO BE CENTRALLY
LOCATED

ALL DUCTWORK LOCATED IN
CONDITIONED AREAS
MUST BE SEALED TO CLASS
C LEVEL AS PER OBC PART
6-6.2.4.3.(12)

INSULATE ALL DUCTS IN
UNCONDITIONED
SPACES MIN. R12


FOR THE PURPOSE OF
HEATLOSS/GAIN
CALCULATIONS ALL
ELEVATIONS HAVE BEEN
CONSIDERED

THE UNDERSIGNED HAS REVIEWED AND TAKES RESPONSIBILITY FOR THIS DESIGN ON BEHALF OF GTA DESIGNS INC. AND HAS THE QUALIFICATIONS AND MEETS THE REQUIREMENTS SET OUT IN THE BUILDING CODE TO BE A DESIGNER

QUALIFICATION INFORMATION

REQUIRED UNLESS DESIGN IS EXEMPT UNDER DIVISION C 3.2.5.1 OF THE ONTARIO BUILDING CODE

DAVID DA COSTA

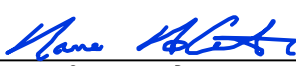

B.C.I.N. 32964

SIGNATURE OF DESIGNER

GROUND FLOOR PLAN 'A'

SITE COPY

OBC 2012

ZONE I COMPLIANCE
PACKAGE "AI" REF. TABLE 3.1.1.2.A

NOTES
INSTALLATION TO COMPLY WITH THE LATEST ONTARIO BUILDING CODE.
ALL SUPPLY OUTLETS TO BE 5" DIA. UNLESS OTHERWISE SPECIFIED.
PROVIDE BALANCING DAMPERS ON ALL BRANCHES.
ALL R/A PARTITIONS 6" (FIRST FLOOR ONLY)
INSULATE DUCTS IN UNCONDITIONED SPACES R12 UNDERCUT ALL DOORS 1" MIN.
CONTRACTOR MUST WORK FROM APPROVED PLANS.
ANY ALTERATIONS TO THIS ORIGINAL PLAN ARE NOT THE RESPONSIBILITY OF GTA DESIGNS.
GTA DESIGNS MUST BE CONSULTED IF KITCHEN EXHAUST FAN EXCEEDS 700 CFM DEPRESSURIZATION MAY OCCUR WITH IN THE DWELLING.



2985 DREW ROAD
SUITE 202,
MISSISSAUGA, ONT.
L4T 0A4 TEL: 905-671-9800
EMAIL: DAVE@GTADESIGNS.CA
WEB: WWW.GTADESIGNS.CA

HEAT-LOSS	40,195	BTU/HR.
UNIT MAKE	AMANA	OR EQUAL.
UNIT MODEL	AMEC96-0603BNA	OR EQUAL.
UNIT HEATING INPUT	60,000	BTU/HR.
UNIT HEATING OUTPUT	57,600	BTU/HR.
A/C COOLING CAPACITY	2.0	TONS.
FAN SPEED	1170	CFM

# OF RUNS	S/A	R/A	FANS
3RD FLOOR			
2ND FLOOR	8	3	3
1ST FLOOR	8	2	2
BASEMENT	4	1	

FLOOR PLAN: GROUND FLOOR	
DRAWN BY: AM	CHECKED: DD
LAYOUT NO. JB-00000	SGFT 2062
	DRAWING NO. M2

DATE:	FEBRUARY 15, 2018
CLIENT:	BAYVIEW WELLINGTON
MODEL:	SD25-3 WOB SONOMA 3
PROJECT:	GREEN VALLEY EAST BRADFORD,ONT.
SCALE:	3/16" = 1'-0"

ROOF BELOW

12-6"

MASTER BEDROOM

ENSUITE

WIC

3R HW 14X8

BATH

F 5"

19

6R HW 14X8

LAUND. 18

F 5"

OTB

DN 16R

14

BEDROOM 4

13

F 5"

ENSUITE

MASTER BEDROOM

17-6"

BEDROOM 2

4R LW 14X8

5R LW 14X8

BEDROOM 3

15

16

ROOF BELOW

ALL DUCTWORK LOCATED IN
CONDITIONED AREAS
MUST BE SEALED TO CLASS
C LEVEL AS PER OBC PART
6-6.2.4.3.(12)

INSULATE ALL DUCTS IN
UNCONDITIONED
SPACES MIN. R12

FOR THE PURPOSE OF
HEATLOSS/GAIN
CALCULATIONS ALL
ELEVATIONS HAVE BEEN
CONSIDERED

PART. OPT. SECOND FLOOR
W/ ALT. ENSUITE LAYOUT

THE UNDERSIGNED HAS REVIEWED AND TAKES RESPONSIBILITY FOR THIS DESIGN ON BEHALF OF GTA DESIGNS INC. AND HAS THE QUALIFICATIONS AND MEETS THE REQUIREMENTS SET OUT IN THE BUILDING CODE TO BE A DESIGNER

QUALIFICATION INFORMATION

REQUIRED UNLESS DESIGN IS EXEMPT UNDER DIVISION C 3.2.5.1 OF THE ONTARIO BUILDING CODE

DAVID DA COSTA *David Da Costa* B.C.I.N. 32964

SIGNATURE OF DESIGNER

SECOND FLOOR PLAN 'A'

SITE COPY

OBC 2012

ZONE I COMPLIANCE
PACKAGE "A1" REF. TABLE 3.1.1.2.A

OBC 2012

ZONE I COMPLIANCE
PACKAGE "AI" REF. TABLE 3.1.1.2.A


 **GTADESIGNS**


2985 DREW ROAD
SUITE 202,
MISSISSAUGA, ONT.
L4T 0A4 TEL: 905-671-9800
EMAIL: DAVE@GTADESIGNS.CA
WEB: WWW.GTADESIGNS.CA

# OF RUNS	S/A	R/A	FANS
3RD FLOOR			
2ND FLOOR	8	3	3
1ST FLOOR	8	2	2
BASEMENT	4	1	

FLOOR PLAN:		
SECOND FLOOR		
DRAWN BY: AM	CHECKED: DD	SQFT 2062
LAYOUT NO. JB-00000	DRAWING NO. M3	

DATE:	FEBRUARY 15, 2018
CLIENT:	BAYVIEW WELLINGTON
MODEL:	SD25-3 WOB SONOMA 3
PROJECT:	GREEN VALLEY EAST BRADFORD,ONT.
SCALE:	3/16" = 1'-0"

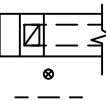	FLEX DUCT		LOW/HIGH WALL/KICK SUPPLY DIFFUSER		DUCT CONNECTION TO JOIST LINING		RETURN AIR GRILLE (SIZE INDICATED ON DRAWING)	S.A.	SUPPLY AIR
	RIGID ROUND DUCT		HRV EXHAUST GRILLE		RETURN AIR PIPE RISER		RETURN AIR RISER UP TO FLOOR ABOVE	R.A.	RETURN AIR
	SUPPLY DIFFUSER		SUPPLY AIR PIPE RISER		RETURN ROUND DUCT		RETURN AIR FROM BASEMENT SECOND FLOOR		THERMOSTAT
			VOLUME DAMPER						PRINCIPAL EXHAUST FAN SWITCH W/R & PRINCIPAL EXHAUST FAN

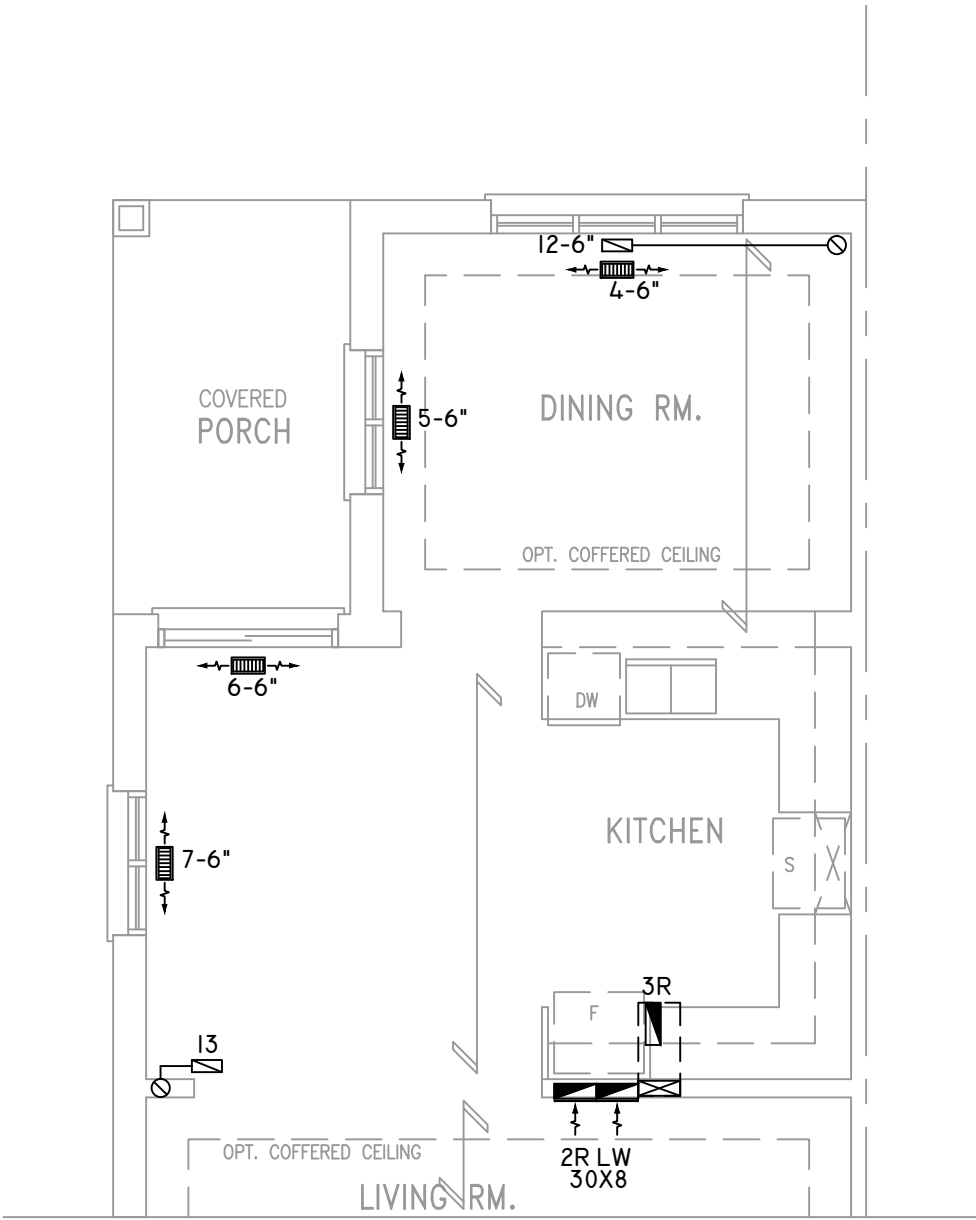

PART. OPT. ALT. GROUND FLOOR
LAYOUT EL. 'A', 'B' & 'C'

THE UNDERSIGNED HAS REVIEWED AND TAKES RESPONSIBILITY FOR THIS DESIGN ON BEHALF OF GTA DESIGNS INC. AND HAS THE QUALIFICATIONS AND MEETS THE REQUIREMENTS SET OUT IN THE BUILDING CODE TO BE A DESIGNER

QUALIFICATION INFORMATION

REQUIRED UNLESS DESIGN IS EXEMPT UNDER DIVISION C 3.2.5.1 OF THE ONTARIO BUILDING CODE

DAVID DA COSTA



B.C.I.N. 32964

SIGNATURE OF DESIGNER

SITE COPY

OBC 2012

ZONE I COMPLIANCE
PACKAGE "A1" REF. TABLE 3.1.1.2.A

NOTES
INSTALLATION TO COMPLY WITH THE LATEST ONTARIO BUILDING CODE.
ALL SUPPLY OUTLETS TO BE 5" DIA. UNLESS OTHERWISE SPECIFIED.
PROVIDE BALANCING DAMPERS ON ALL BRANCHES.
ALL R/A PARTITIONS 6" (FIRST FLOOR ONLY)
INSULATE DUCTS IN UNCONDITIONED SPACES R12 UNDERCUT ALL DOORS 1" MIN.
CONTRACTOR MUST WORK FROM APPROVED PLANS.
ANY ALTERATIONS TO THIS ORIGINAL PLAN ARE NOT THE RESPONSIBILITY OF GTA DESIGNS.
GTA DESIGNS MUST BE CONSULTED IF KITCHEN EXHAUST FAN EXCEEDS 700 CFM DEPRESSURIZATION MAY OCCUR WITH IN THE DWELLING.




2985 DREW ROAD
SUITE 202,
MISSISSAUGA, ONT.
L4T 0A4 TEL: 905-671-9800
EMAIL: DAVE@GTADESIGNS.CA
WEB: WWW.GTADESIGNS.CA


HEAT-LOSS	BTU/HR.
40,195	
UNIT MAKE	OR EQUAL.
AMANA	
UNIT MODEL	OR EQUAL.
AMEC96-0603BNA	
UNIT HEATING INPUT	BTU/HR.
60,000	
UNIT HEATING OUTPUT	BTU/HR.
57,600	
A/C COOLING CAPACITY	TONS.
2.0	
FAN SPEED	CFM
1170	

# OF RUNS	S/A	R/A	FANS
3RD FLOOR			
2ND FLOOR	8	3	3
1ST FLOOR	8	2	2
BASEMENT	4	1	


FLOOR PLAN:	
PARTIAL PLAN(S)	
DRAWN BY: AM	CHECKED: DD
LAYOUT NO. JB-00000	SQFT 2062
DRAWING NO. M4	

DATE:	FEBRUARY 15, 2018
CLIENT:	BAYVIEW WELLINGTON
MODEL:	SD25-3 WOB SONOMA 3
PROJECT:	GREEN VALLEY EAST BRADFORD,ONT.
SCALE:	3/16" = 1'-0"

 
	FLEX DUCT		LOW/HIGH WALL/KICK SUPPLY DIFFUSER		DUCT CONNECTION TO JOIST LINING		RETURN AIR GRILLE (SIZE INDICATED ON DRAWING)	S.A.	SUPPLY AIR
	RIGID ROUND DUCT		HRV EXHAUST GRILLE		RETURN AIR PIPE RISER		RETURN AIR RISER UP TO FLOOR ABOVE	R.A.	RETURN AIR
	SUPPLY DIFFUSER		SUPPLY AIR PIPE RISER		RETURN ROUND DUCT		RETURN AIR FROM BASEMENT SECOND FLOOR		THERMOSTAT
			VOLUME DAMPER						PRINCIPAL EXHAUST FAN SWITCH
									W/R & PRINCIPAL EXHAUST FAN

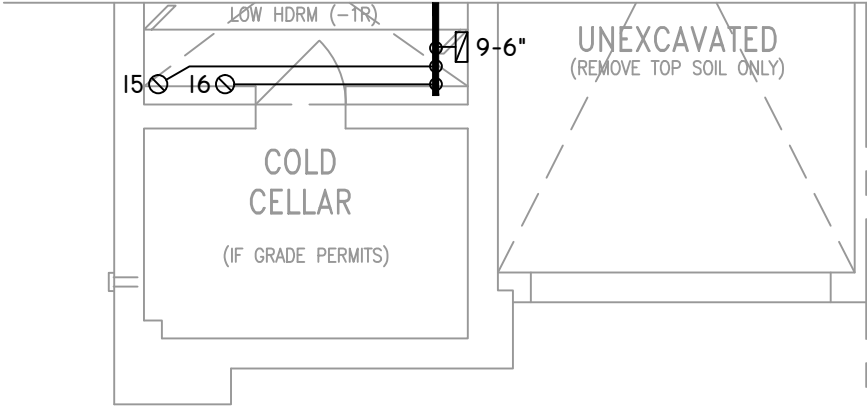


PART. BASEMENT PLAN 'C MOD'

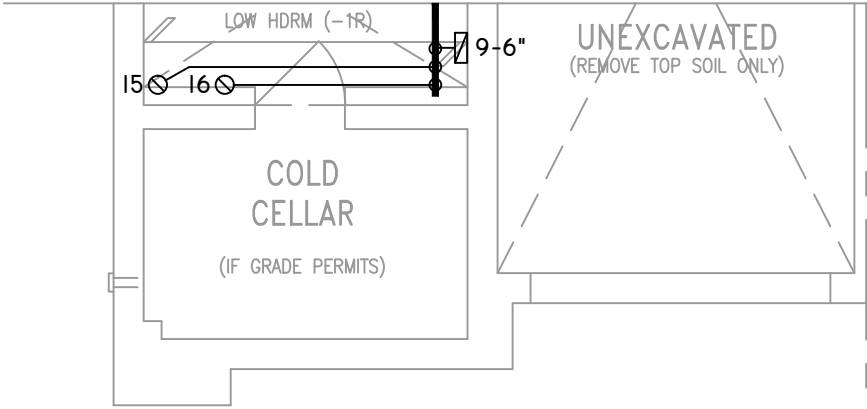


PART. BASEMENT PLAN 'C'

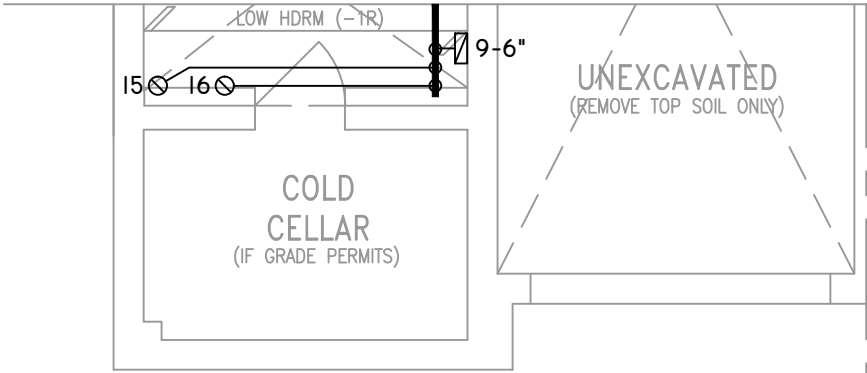

PART. BASEMENT PLAN 'B'

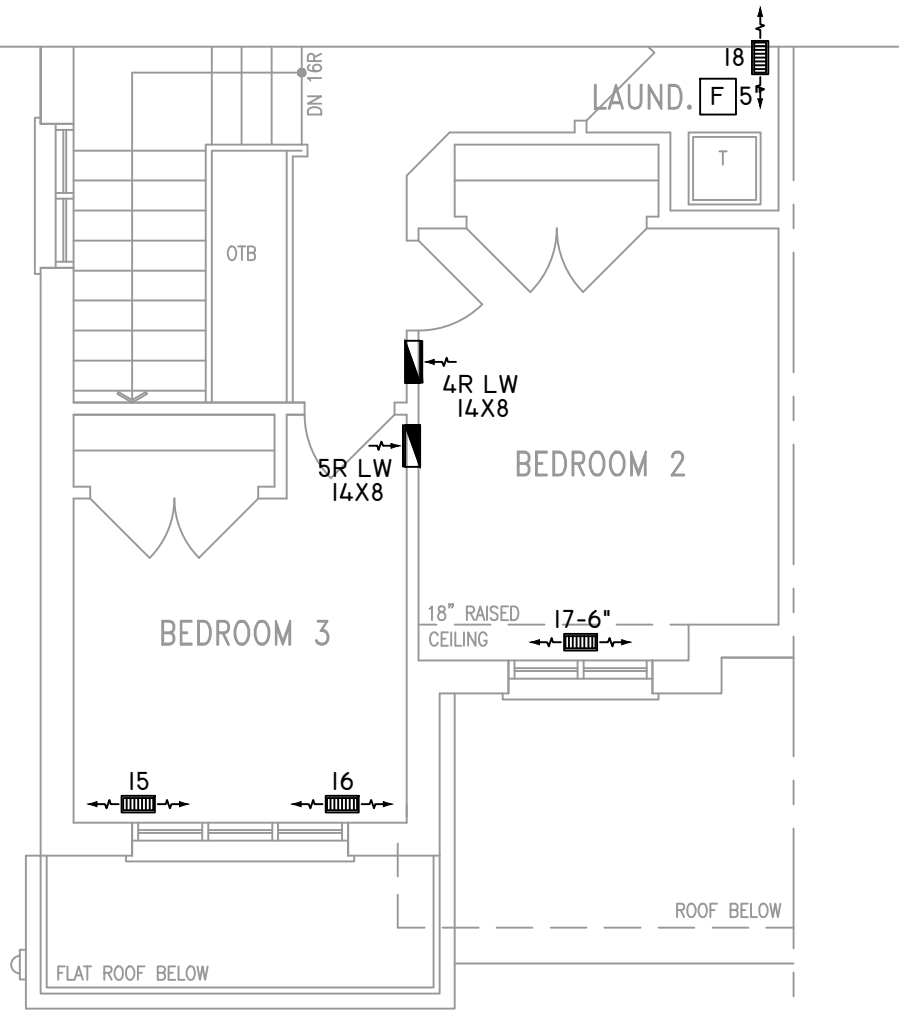

PART. SECOND FLOOR PLAN 'B'

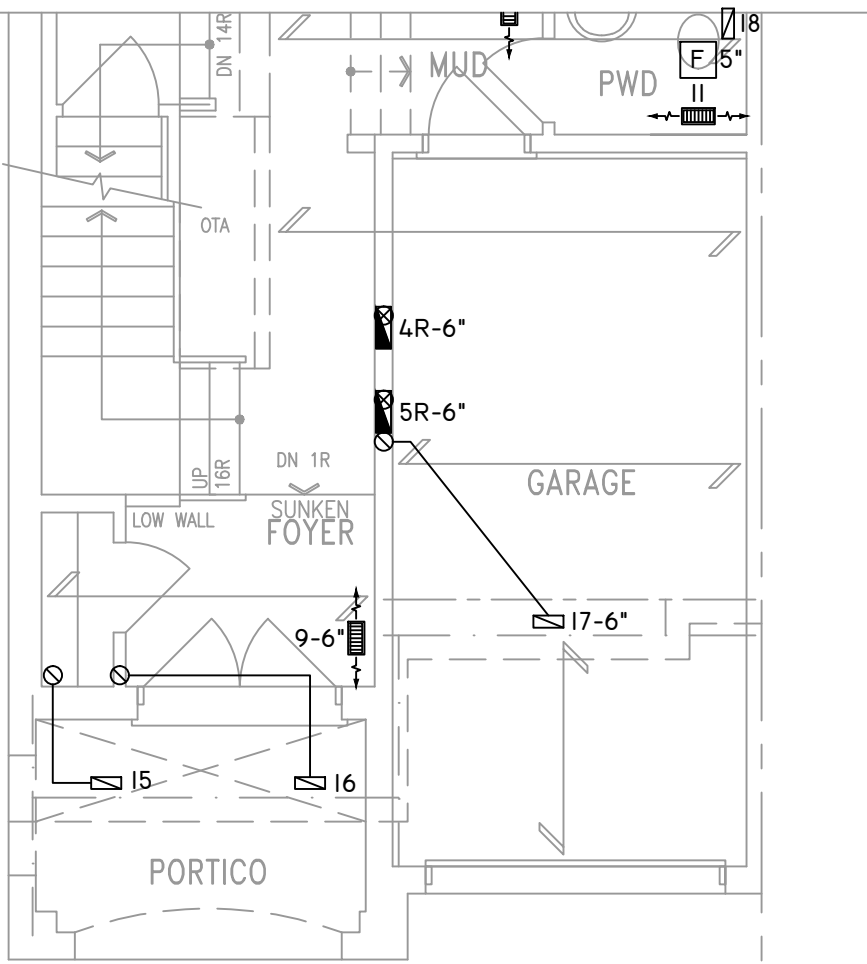

PART. GROUND FLOOR PLAN 'B'

THE UNDERSIGNED HAS REVIEWED AND TAKES RESPONSIBILITY FOR THIS DESIGN ON BEHALF OF GTA DESIGNS INC. AND HAS THE QUALIFICATIONS AND MEETS THE REQUIREMENTS SET OUT IN THE BUILDING CODE TO BE A DESIGNER

QUALIFICATION INFORMATION

REQUIRED UNLESS DESIGN IS EXEMPT UNDER DIVISION C 3.2.5.1 OF THE ONTARIO BUILDING CODE

DAVID DA COSTA



B.C.I.N. 32964

SIGNATURE OF DESIGNER

SITE COPY

OBC 2012

ZONE I COMPLIANCE
PACKAGE "A1" REF. TABLE 3.1.1.2.A

NOTES
INSTALLATION TO COMPLY WITH THE LATEST ONTARIO BUILDING CODE.
ALL SUPPLY OUTLETS TO BE 5" DIA. UNLESS OTHERWISE SPECIFIED.
PROVIDE BALANCING DAMPERS ON ALL BRANCHES.
ALL R/A PARTITIONS 6" (FIRST FLOOR ONLY)
INSULATE DUCTS IN UNCONDITIONED SPACES R12 UNDERCUT ALL DOORS 1" MIN.
CONTRACTOR MUST WORK FROM APPROVED PLANS.
ANY ALTERATIONS TO THIS ORIGINAL PLAN ARE NOT THE RESPONSIBILITY OF GTA DESIGNS.
GTA DESIGNS MUST BE CONSULTED IF KITCHEN EXHAUST FAN EXCEEDS 700 CFM DEPRESSURIZATION MAY OCCUR WITH IN THE DWELLING.



2985 DREW ROAD
SUITE 202,
MISSISSAUGA, ONT.
L4T 0A4 TEL: 905-671-9800
EMAIL: DAVE@GTADESIGNS.CA
WEB: WWW.GTADESIGNS.CA


HEAT-LOSS	40,195	BTU/HR.
UNIT MAKE	AMANA	OR EQUAL.
UNIT MODEL	AMEC96-0603BNA	OR EQUAL.
UNIT HEATING INPUT	60,000	BTU/HR.
UNIT HEATING OUTPUT	57,600	BTU/HR.
A/C COOLING CAPACITY	2.0	TONS.
FAN SPEED	1170	CFM

# OF RUNS	S/A	R/A	FANS
3RD FLOOR			
2ND FLOOR	8	3	3
1ST FLOOR	8	2	2
BASEMENT	4	1	


FLOOR PLAN: PARTIAL PLAN(S)	
DRAWN BY: AM	CHECKED: DD
LAYOUT NO. JB-00000	DRAWING NO. M5
2062	

DATE:	FEBRUARY 15, 2018
CLIENT:	BAYVIEW WELLINGTON
MODEL:	SD25-3 WOB SONOMA 3
PROJECT:	GREEN VALLEY EAST BRADFORD,ONT.
SCALE:	3/16" = 1'-0"


FLEX DUCT RIGID ROUND DUCT SUPPLY DIFFUSER	LOW/HIGH WALL/KICK SUPPLY DIFFUSER HRV EXHAUST GRILLE SUPPLY AIR PIPE RISER VOLUME DAMPER	DUCT CONNECTION TO JOIST LINING RETURN AIR PIPE RISER RETURN ROUND DUCT	RETURN AIR GRILLE (SIZE INDICATED ON DRAWING) RETURN AIR RISER UP TO FLOOR ABOVE RETURN AIR FROM BASEMENT SECOND FLOOR	S.A. R.A. T F PE	SUPPLY AIR RETURN AIR THERMOSTAT PRINCIPAL EXHAUST FAN SWITCH W/R & PRINCIPAL EXHAUST FAN
--	--	---	--	------------------------------	---

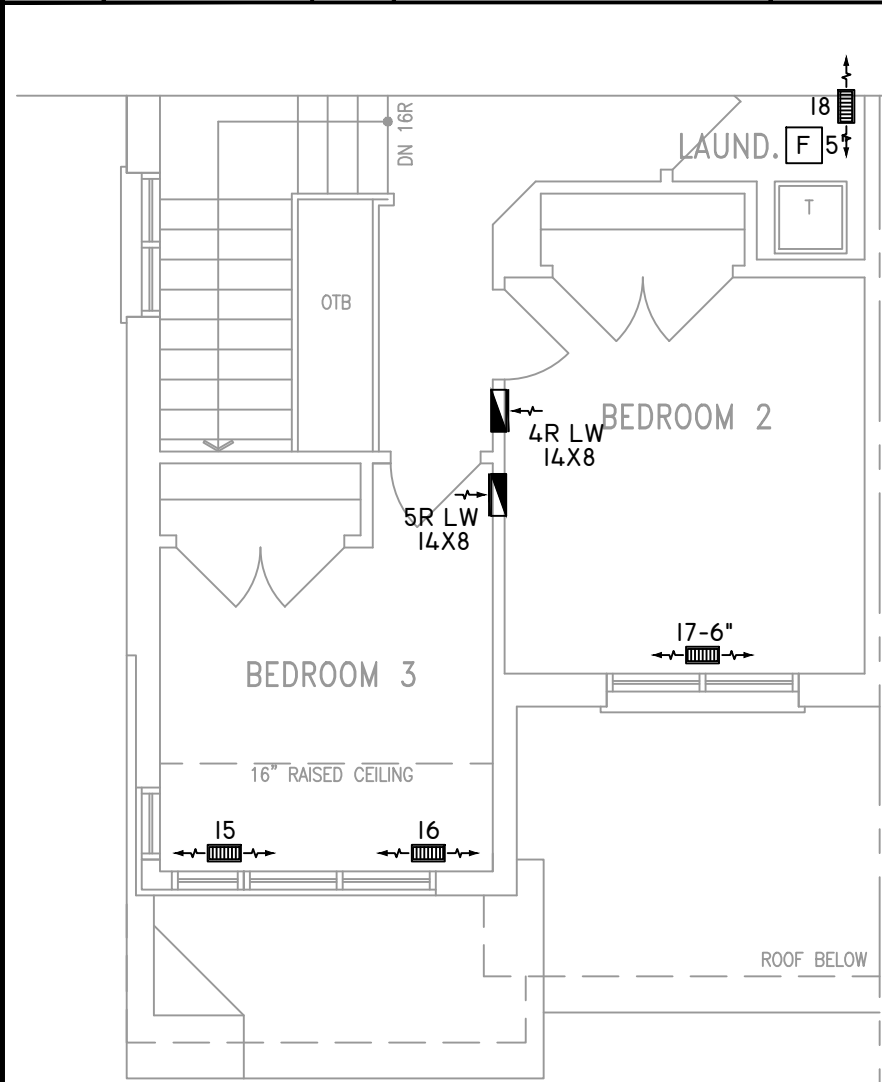


PART. SECOND FLOOR PLAN 'C'

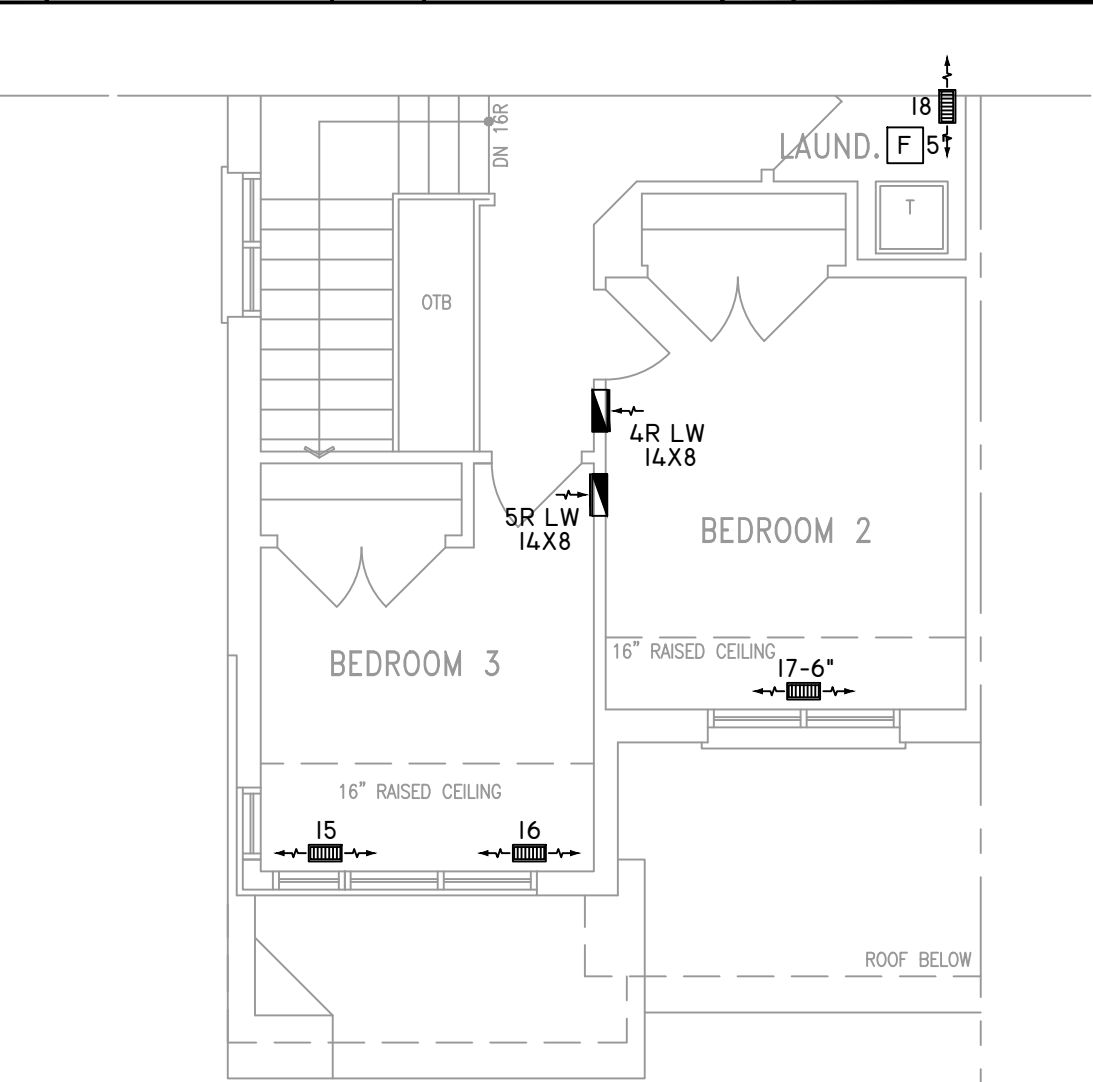

PART. SECOND FLOOR PLAN 'C MOD'

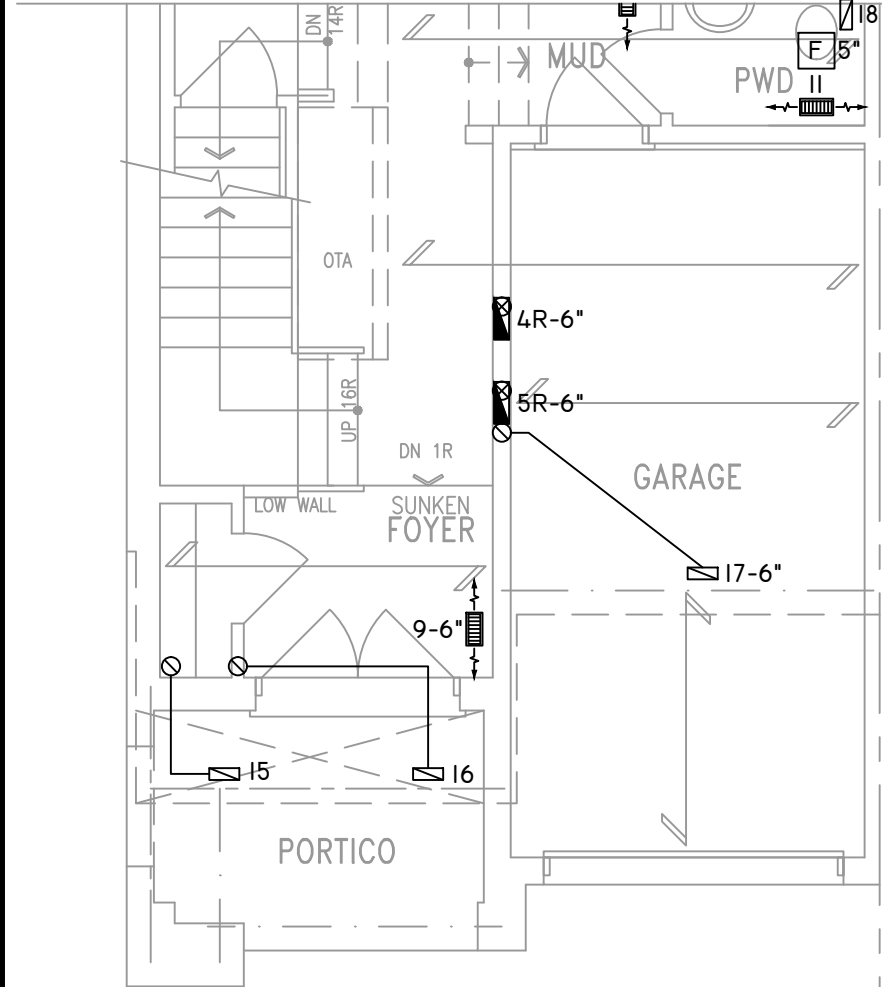

PART. GROUND FLOOR PLAN 'C'

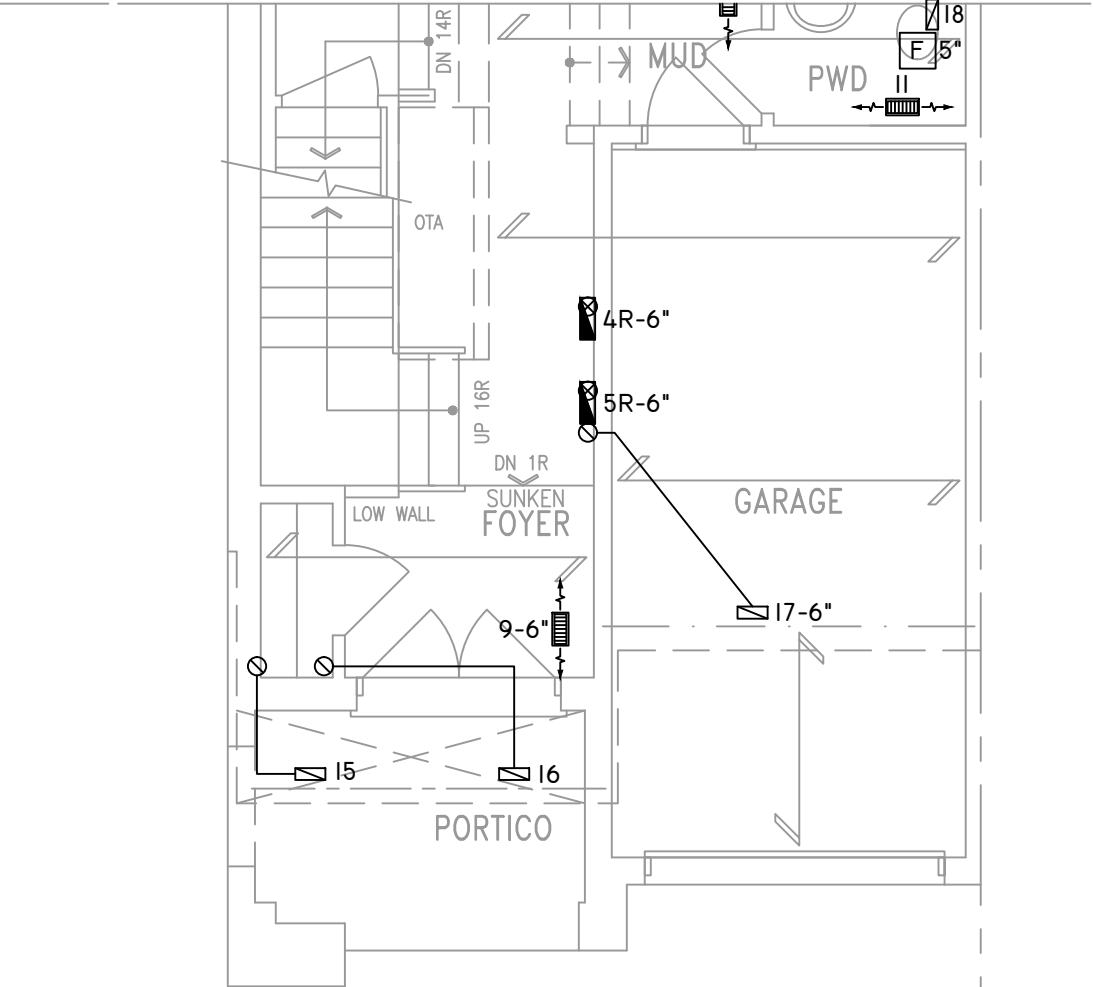

PART. GROUND FLOOR PLAN 'C MOD'

THE UNDERSIGNED HAS REVIEWED AND TAKES RESPONSIBILITY FOR THIS DESIGN ON BEHALF OF GTA DESIGNS INC. AND HAS THE QUALIFICATIONS AND MEETS THE REQUIREMENTS SET OUT IN THE BUILDING CODE TO BE A DESIGNER

QUALIFICATION INFORMATION
 REQUIRED UNLESS DESIGN IS EXEMPT UNDER DIVISION C 3.2.5.1 OF THE ONTARIO BUILDING CODE

DAVID DA COSTA

B.C.I.N. 32964

SIGNATURE OF DESIGNER

SITE COPY

OBC 2012

ZONE I COMPLIANCE
PACKAGE "A1" REF. TABLE 3.1.1.2.A

NOTES
 INSTALLATION TO COMPLY WITH THE LATEST ONTARIO BUILDING CODE.
 ALL SUPPLY OUTLETS TO BE 5" DIA. UNLESS OTHERWISE SPECIFIED.
 PROVIDE BALANCING DAMPERS ON ALL BRANCHES.
 ALL R/A PARTITIONS 6" (FIRST FLOOR ONLY)
 INSULATE DUCTS IN UNCONDITIONED SPACES R12 UNDERCUT ALL DOORS 1" MIN.
 CONTRACTOR MUST WORK FROM APPROVED PLANS.
 ANY ALTERATIONS TO THIS ORIGINAL PLAN ARE NOT THE RESPONSIBILITY OF GTA DESIGNS.
 GTA DESIGNS MUST BE CONSULTED IF KITCHEN EXHAUST FAN EXCEEDS 700 CFM DEPRESSURIZATION MAY OCCUR WITH IN THE DWELLING.

2985 DREW ROAD
 SUITE 202,
 MISSISSAUGA, ONT.
 L4T 0A4 TEL: 905-671-9800
 EMAIL: DAVE@GTADDESIGNS.CA
 WEB: WWW.GTADDESIGNS.CA

HEAT-LOSS	40,195	BTU/HR.
UNIT MAKE	AMANA	OR EQUAL.
UNIT MODEL	AMEC96-0603BNA	OR EQUAL.
UNIT HEATING INPUT	60,000	BTU/HR.
UNIT HEATING OUTPUT	57,600	BTU/HR.
A/C COOLING CAPACITY	2.0	TONS.
FAN SPEED	1170	CFM

# OF RUNS	S/A	R/A	FANS
3RD FLOOR			
2ND FLOOR	8	3	3
1ST FLOOR	8	2	2
BASEMENT	4	1	

FLOOR PLAN:	PARTIAL PLAN(S)
DRAWN BY:	AM
CHECKED:	DD
LAYOUT NO.	JB-00000
SQFT	2062
DRAWING NO.	M6

DATE:	FEBRUARY 15, 2018
CLIENT:	BAYVIEW WELLINGTON
MODEL:	SD25-3 WOB SONOMA 3
PROJECT:	GREEN VALLEY EAST BRADFORD,ONT.
SCALE:	3/16" = 1'-0"