


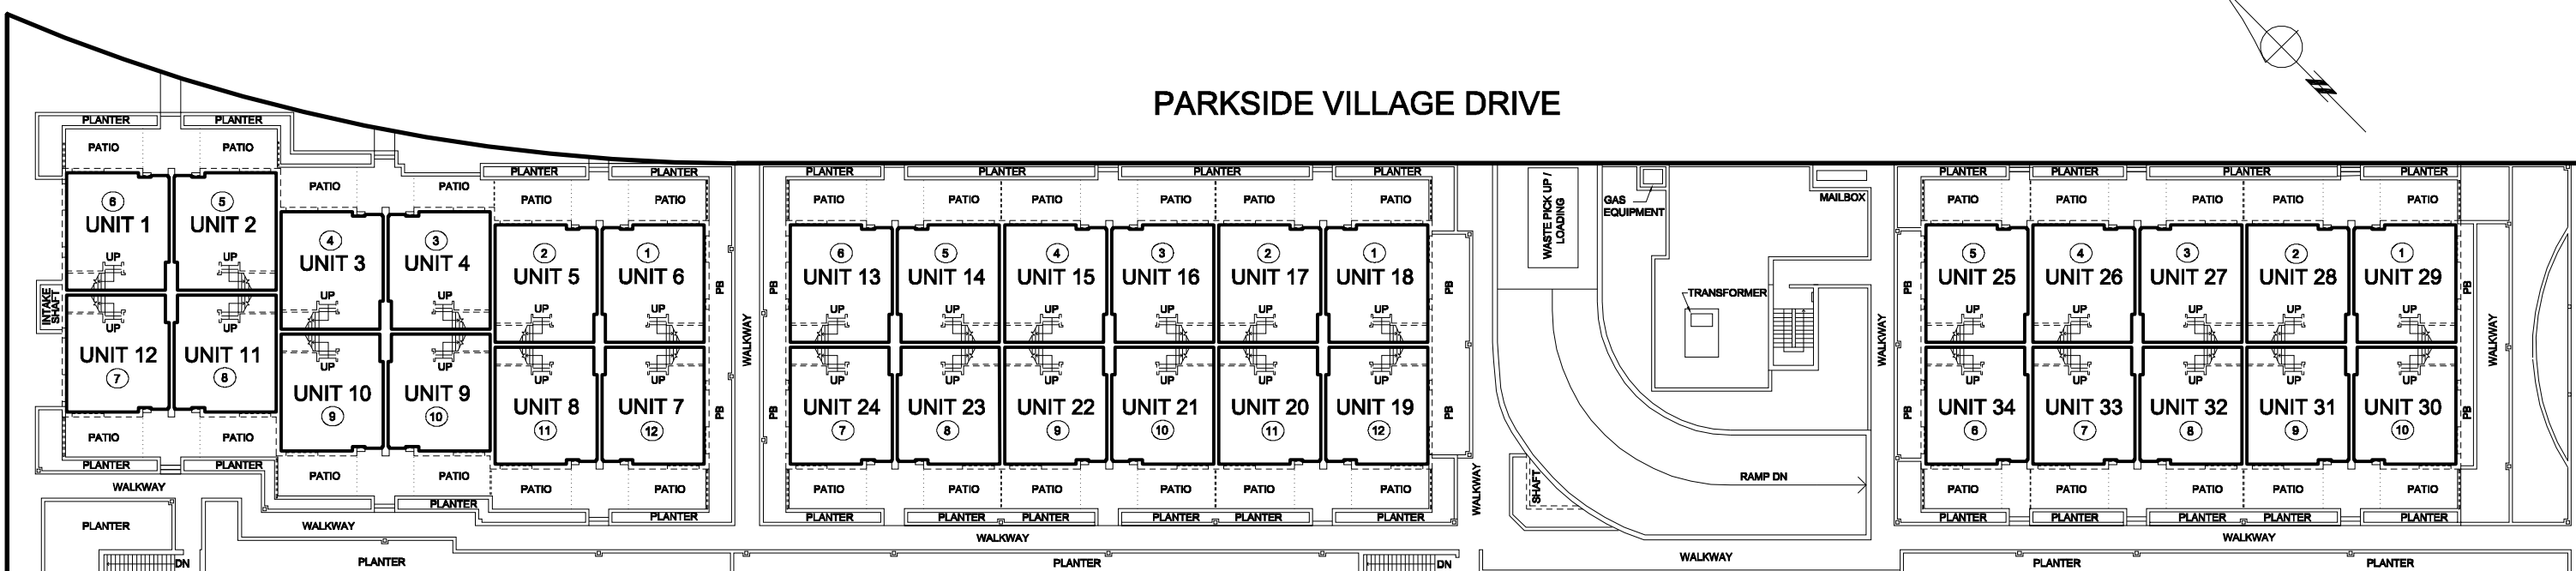


4080 PARKSIDE VILLAGE DR.

4070 PARKSIDE VILLAGE DR.

4050 PARKSIDE VILLAGE DR.

WALLENBERG CRESCENT

PARKSIDE VILLAGE DRIVE

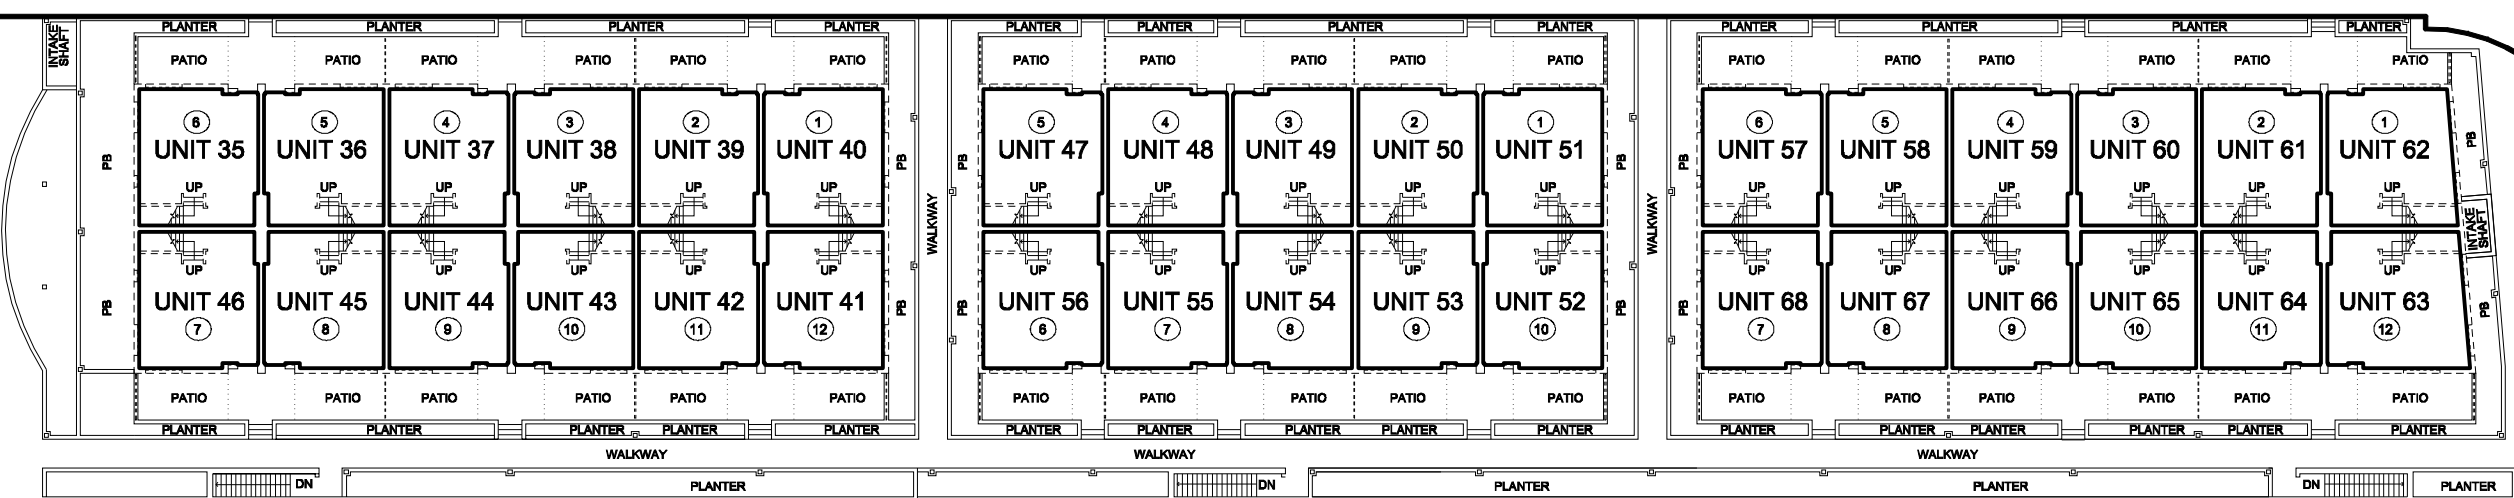

4030 PARKSIDE VILLAGE DR.

4020 PARKSIDE VILLAGE DR.

4010 PARKSIDE VILLAGE DR.

WALLENBERG CRESCENT

BURNHAMTHORPE ROAD WEST

- LEGEND
- UP DENOTES STAIRS UP
 - DN DENOTES STAIRS DOWN
 - PB DENOTES PLANTING BED
 - 00 DENOTES SUITE NUMBER

ENLARGEMENT OF LEVEL 1
UNITS 1 TO 68 INCLUSIVE (RESIDENTIAL)

KRCMTR
www.krcmar.ca