


Builder: Delpark Homes
 Project: Millwood Trails
 Location: Prestonvale, ON.
 Type: 36-2

OVERALL HANG HEIGHT @ 90" AFF

□ = finished end

*base cabinet
 42" tall upper*

*Fridge upper
 w/legible*

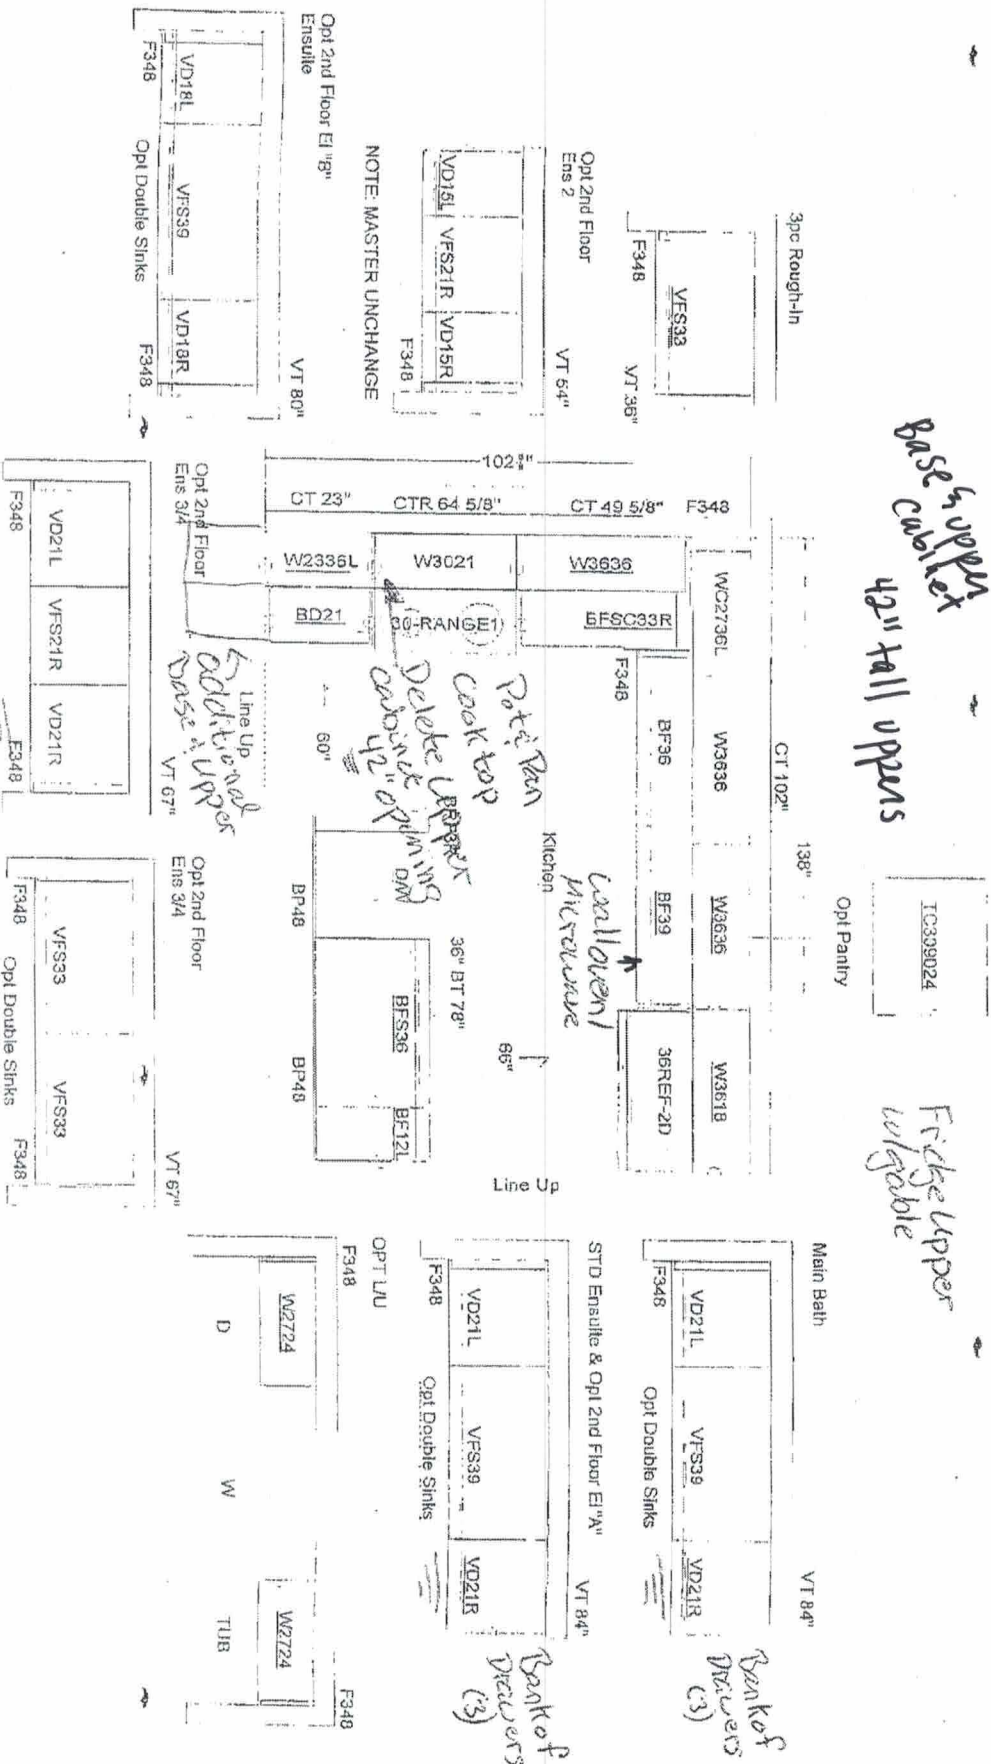

*Bank of
 drawers
 (3)*

Lot 18 Ph1