


Builder: Delpark Homes
 Project: Millwood Trails
 Location: Prestonvale, ON.
 Type: 36-3

OVERALL HANG HEIGHT @ 90" AFF

C = finished end

Taller Uppers 42"
 upg. Hardware
 Fridge upper w/gable
 Base & upper Folding Door

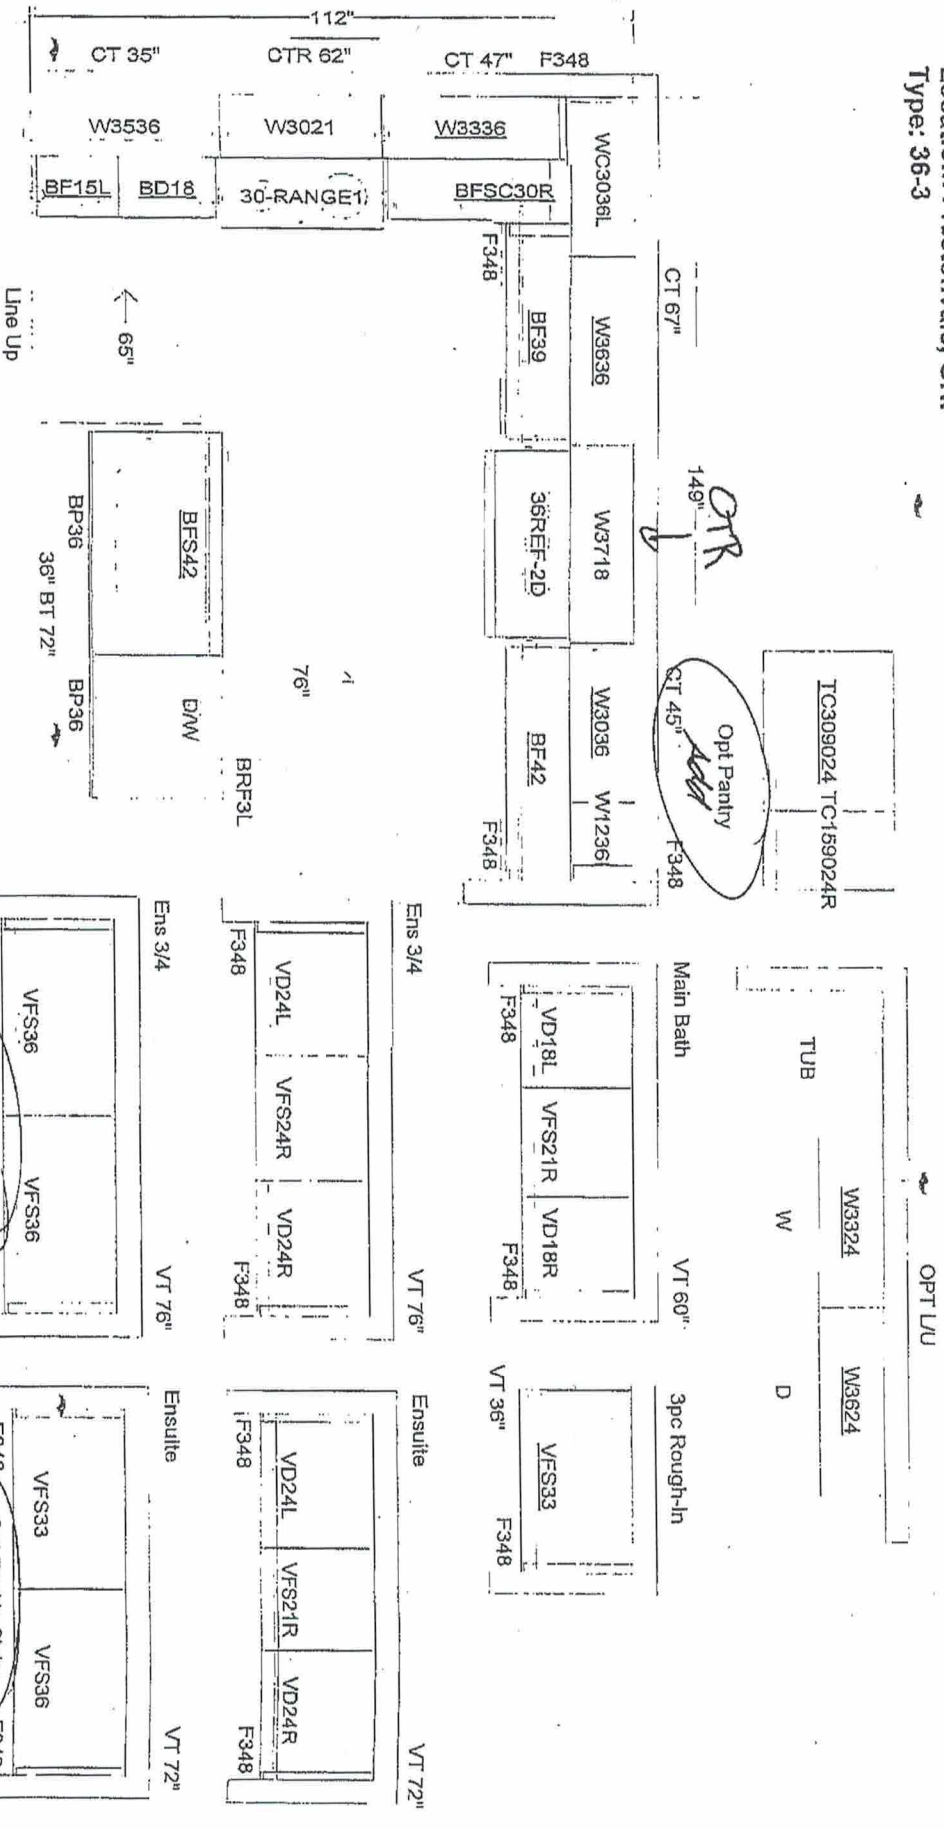

Bank of Drawers (3)

Bank of Drawers (3)

Millwood Lot 25