


Builder: Delpark Homes
 Project: Millwood Trails
 Location: Prestonvale, ON.
 Type: T2-Interior

OVERALL HANG HEIGHT @ 90" AFF

○ = finished end

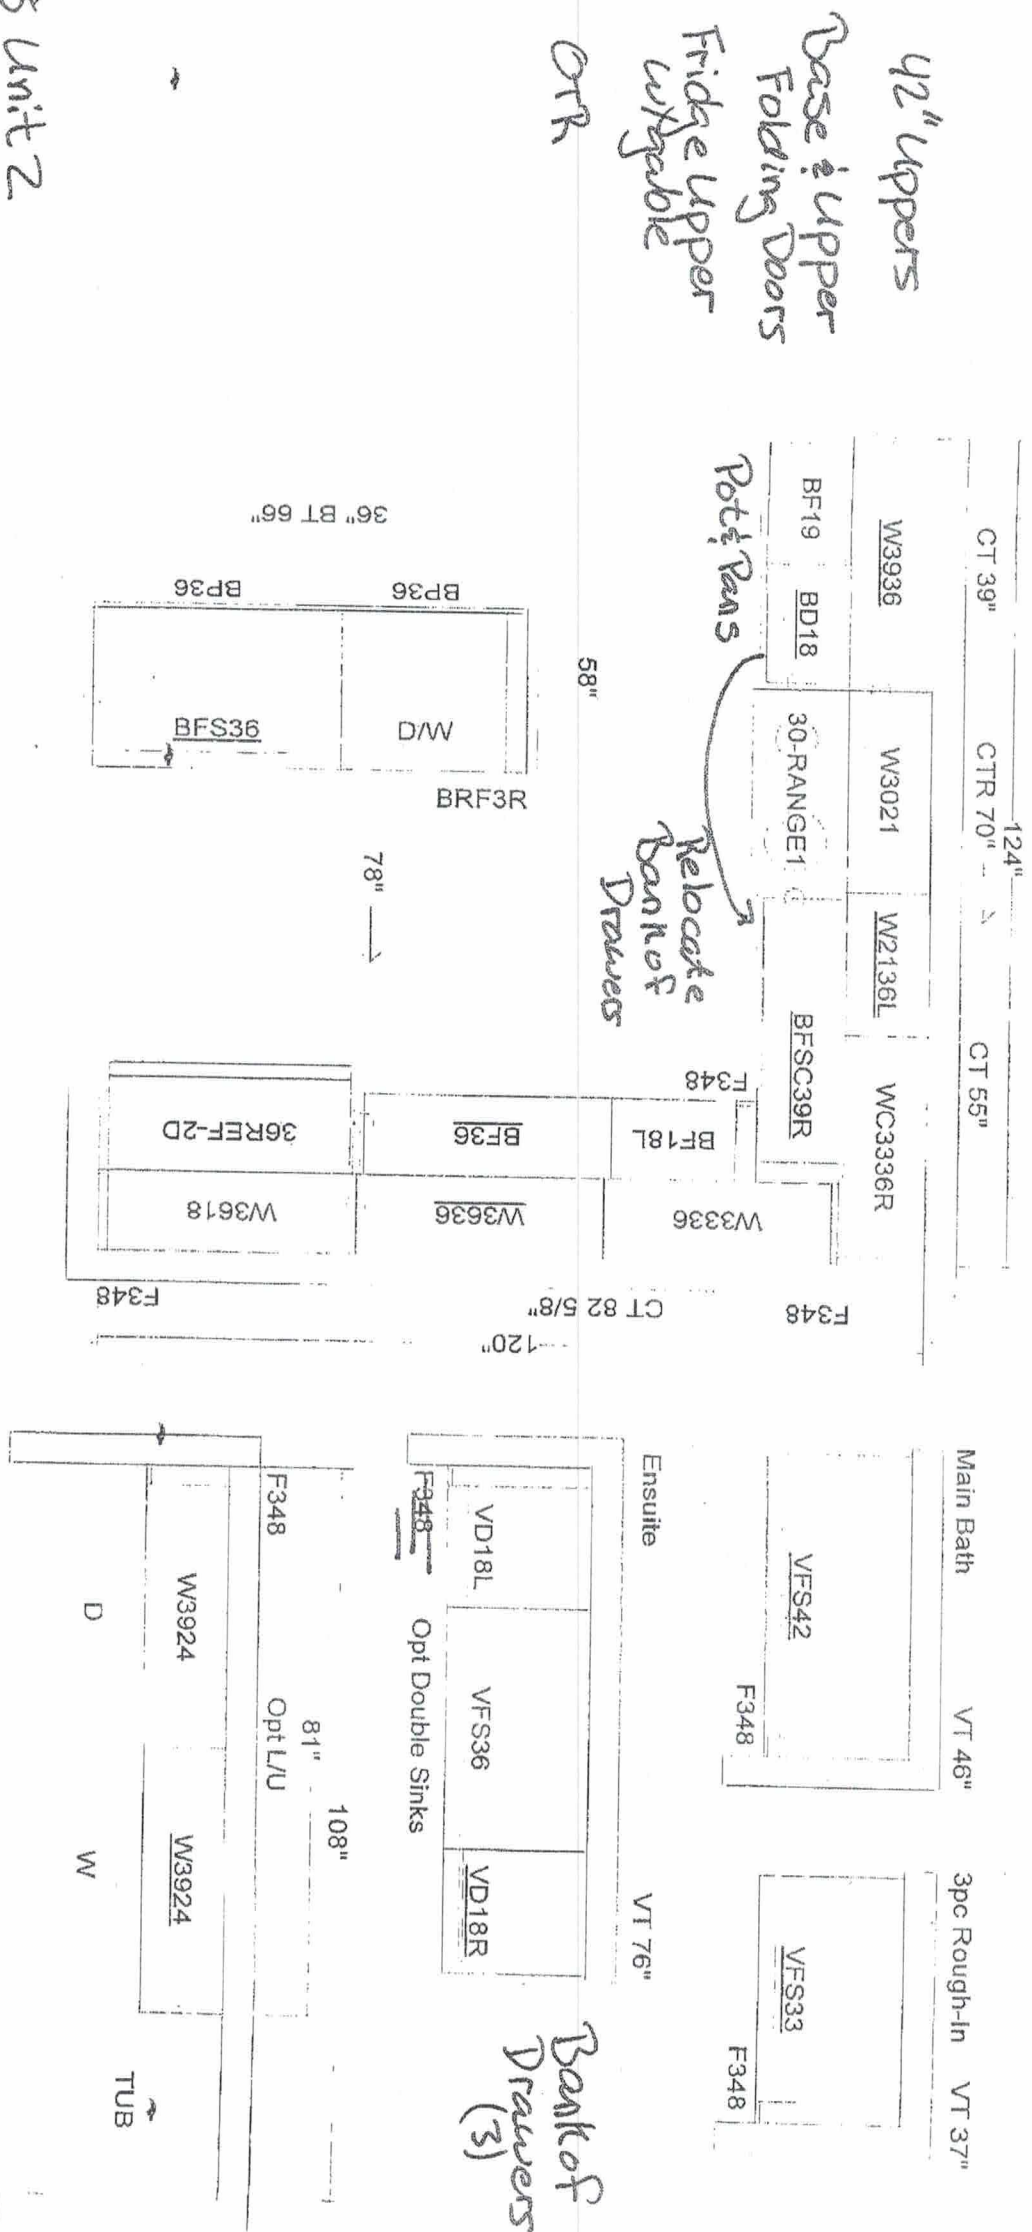

BK 68 Unit 2