


Builder: Delpark Homes  
 Project: Cedar Ridge  
 Location: Sutton, ON.  
 Type: 40-2  
 OVERALL HANG HEIGHT @ 87" AFF  
 O = finished end

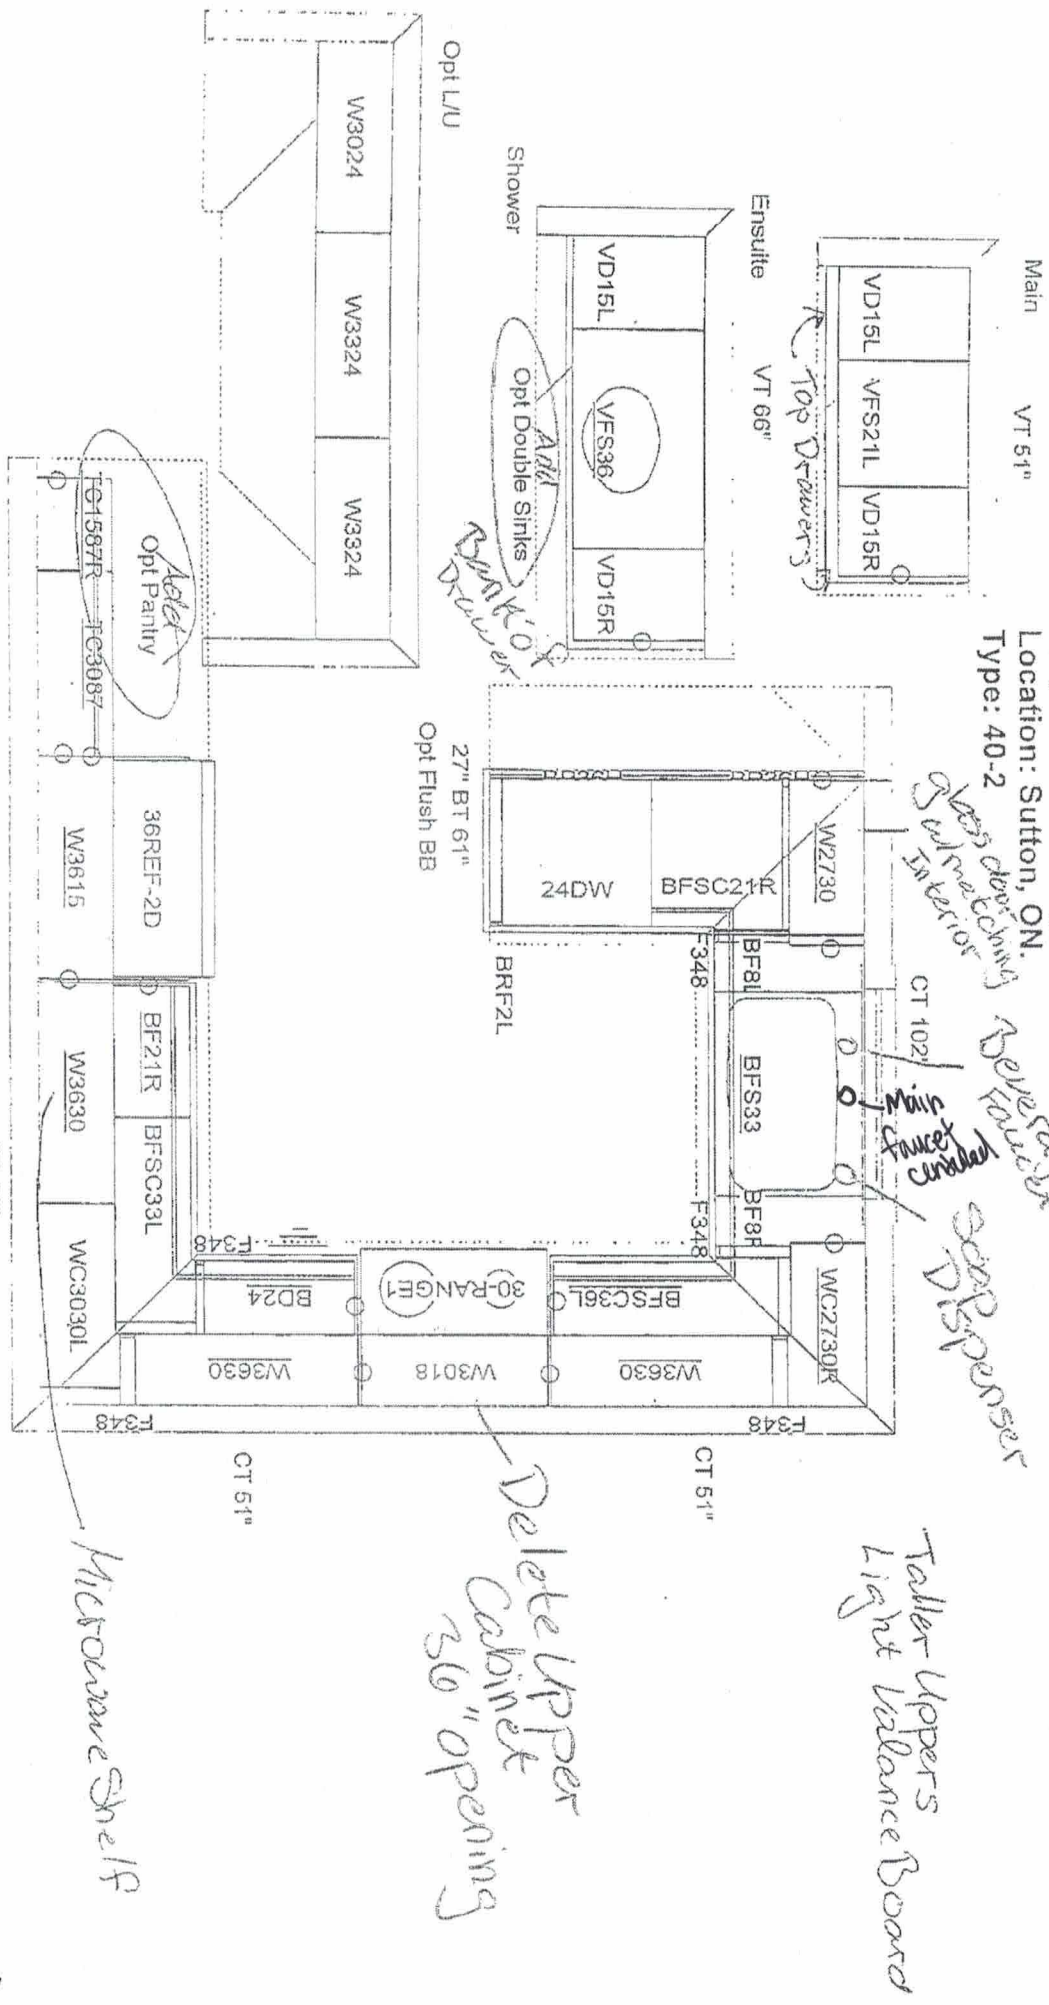

All dimensions, size designations given are subject to verification on job site and adjustment to fit job conditions.  
 Raywall KITCHENS  
 R.G.  
 This is an original design and must not be released or copied unless applicable fee has been paid or job order placed.  
 Designed: 10/25/13  
 Printed: 4/30/14

40-2.kit  
 All  
 Drawing #: 1  
 No Scale.

22

Lot 9B  
 Sutton