

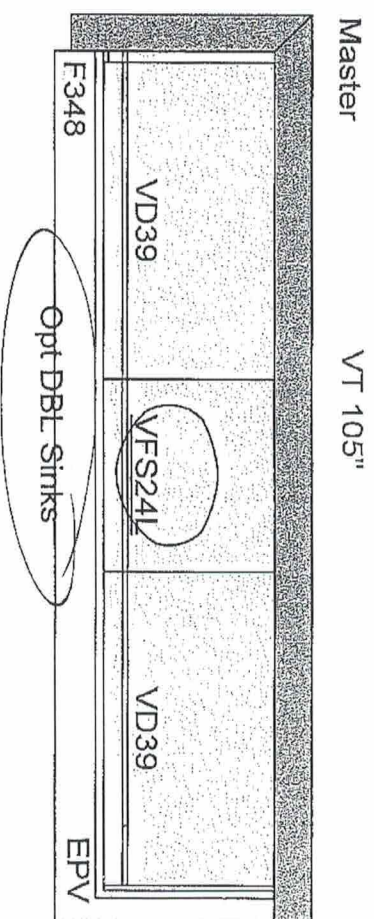


Builder: Delpark Homes
Project: Heron Hills
Location: Port Perry, ON.
Type: T1 All Elevations

OVERALL HANG HEIGHT @ 90" AFF

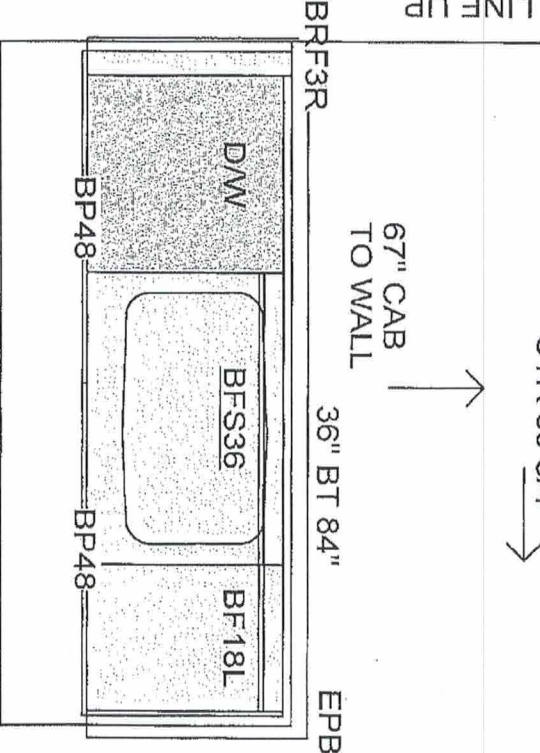

All dimensions size designations given are subject to verification on job site and adjustment to fit job conditions.

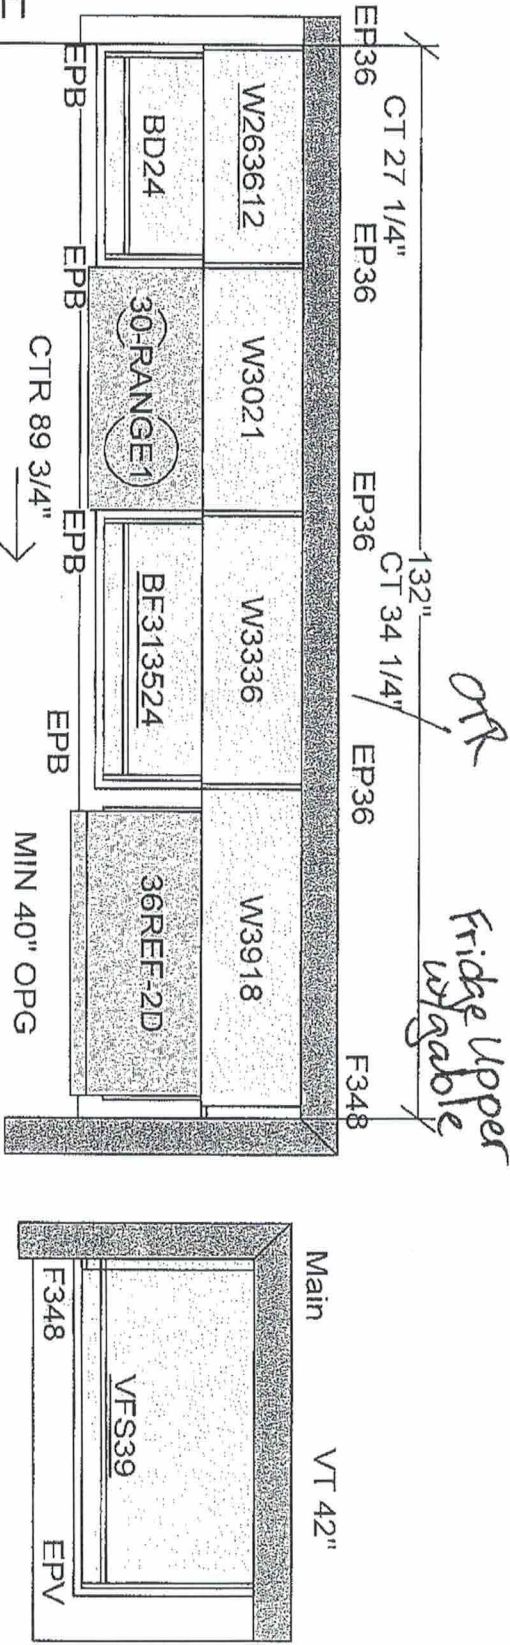

This is an original design and must not be released or copied unless applicable fee has been paid or job order placed.

Designed: 2022-07-28
Printed: 2022-07-29

T1

All

Drawing #: 1 No Scale.

Blk 77 Unit 2

Top Drawer