


Builder: Delpark Homes
 Project: Heron Hills
 Location: Port Perry, ON.
 Type: 40-5

OVERALL HANG HEIGHT @ 90" AFF
 Extended Upper
 Fridge Upper
 w/ table

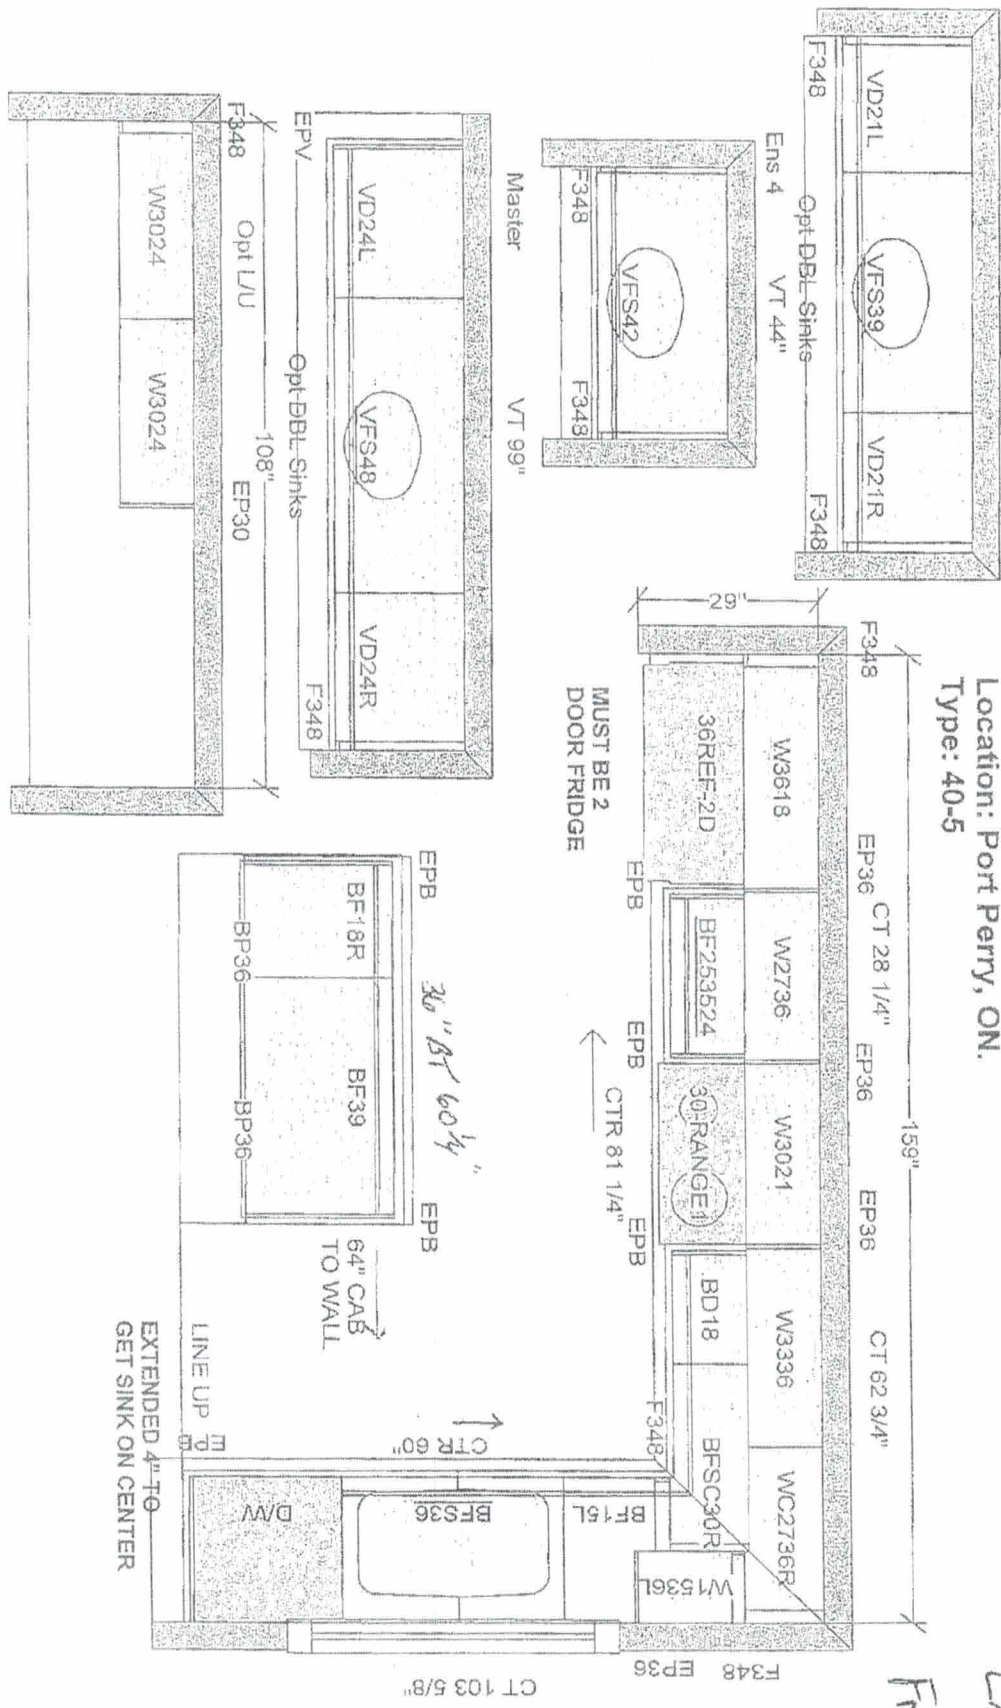

All dimensions, size designations
 given are subject to verification on
 job site and adjustment to fit job
 conditions.



This is an original design and must
 not be released or copied unless
 applicable fee has been paid or job
 order placed.

Designed: 2022-06-07
 Printed: 2022-06-10

21 PM