


Builder: Delpark Homes
 Project: Heron Hills
 Location: Port Perry, ON.
 Type: 40-2

OVERALL HANG HEIGHT @ 90" AFF

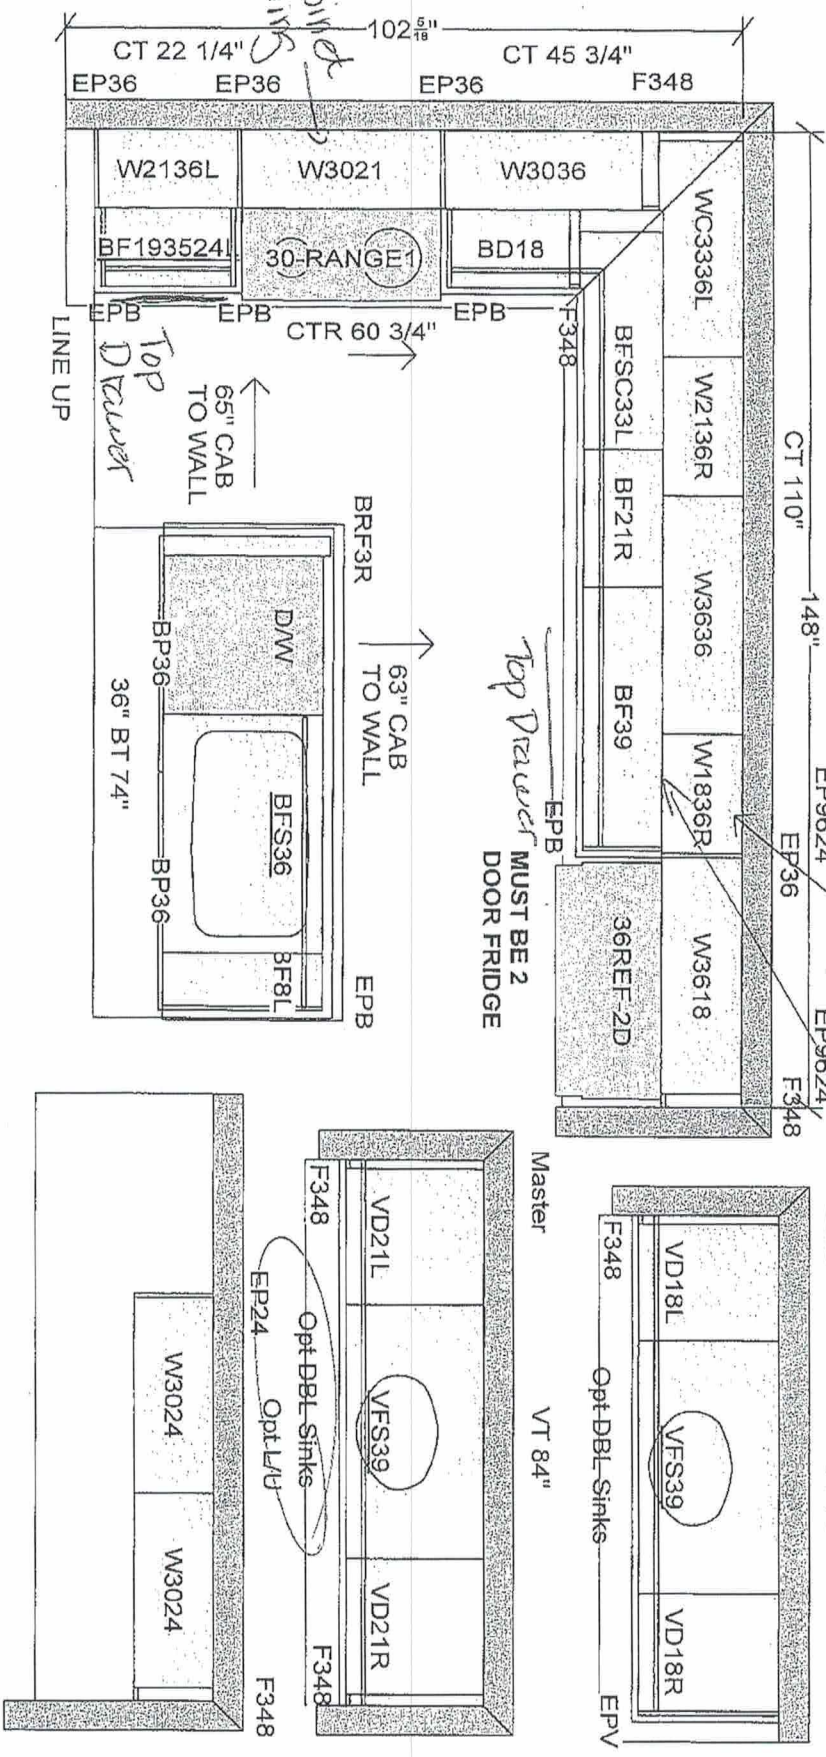

4" Extended Uppers
 Light Balance Board
 Fridge Upper w/gable
 Microwave Shelf

All dimensions, size designations given are subject to verification on job site and adjustment to fit job conditions.



This is an original design and must not be released or copied unless applicable fee has been paid or job order placed.

Designed: 2022-06-07
 Printed: 2022-06-10

40-2

All

Drawing #: 1 No Scale.

39Ph1