


Builder: Delpark Homes
Project: Heron Hills
Location: Port Perry, ON.
Type: T1 All Elevations

OR

Delete Hardware
 in Kitchen
 No Holes

OVERALL HANG HEIGHT @ 90" AFF

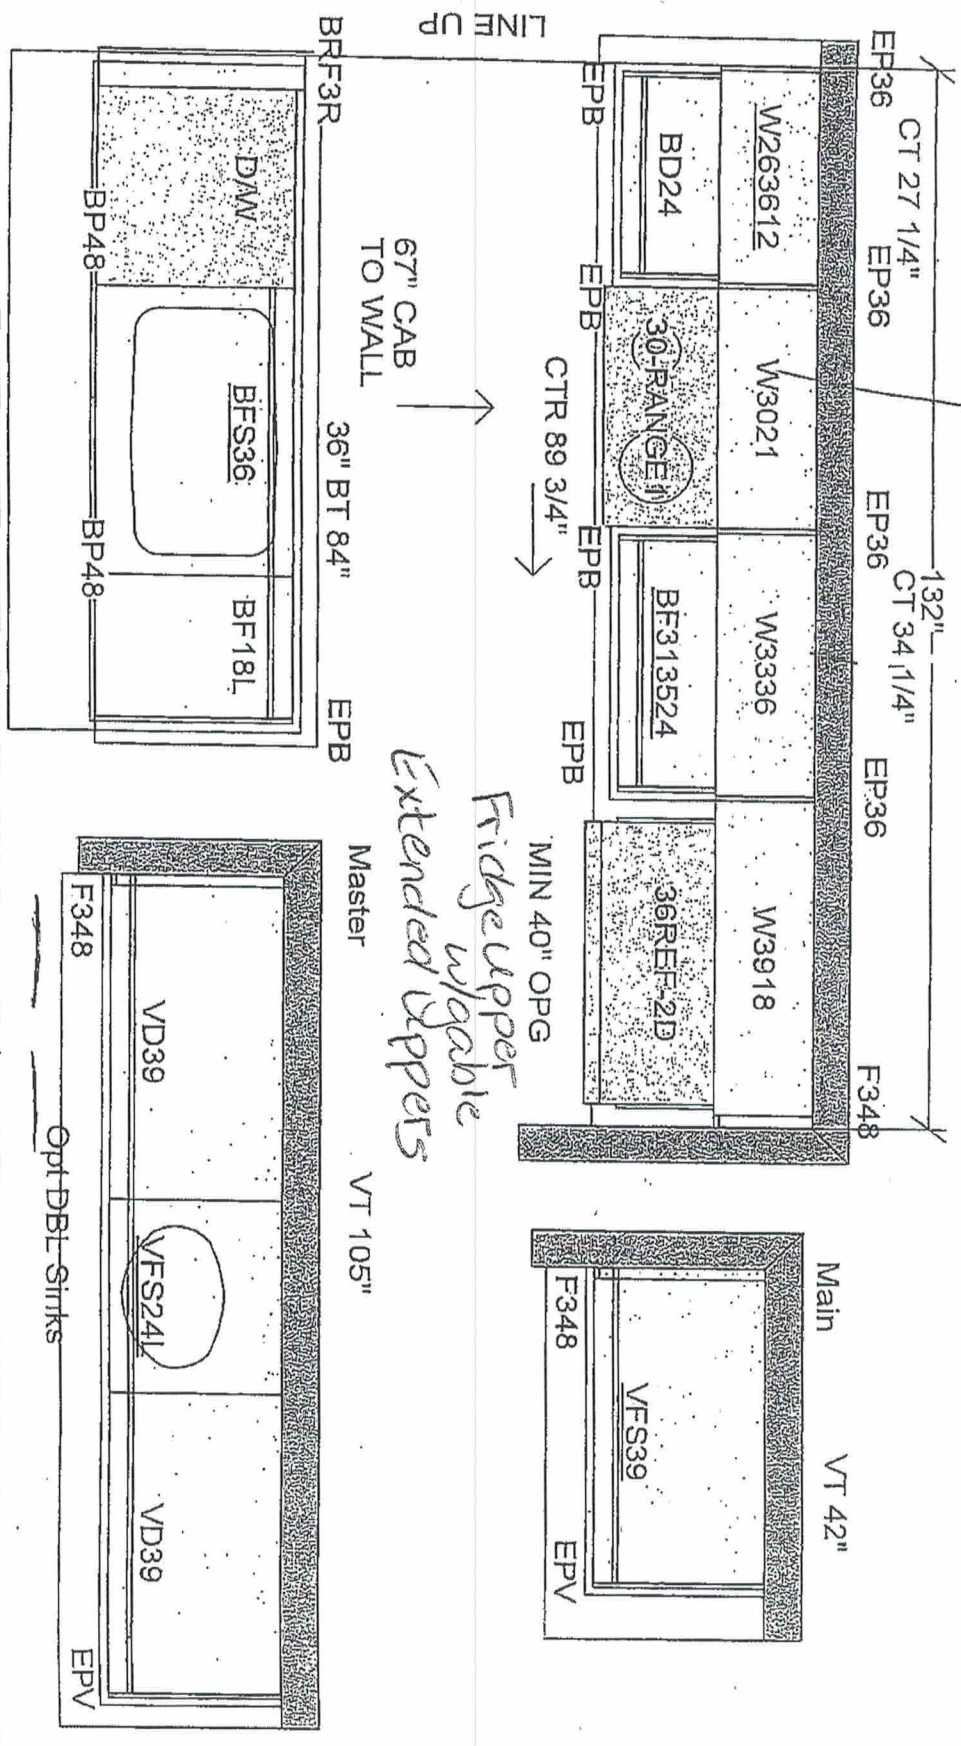

Fridge upper
 w/ capable
 Extended uppers

All dimensions size designations
 given are subject to verification on
 job site and adjustment to fit job
 conditions.



This is an original design and must
 not be released or copied unless
 applicable fee has been paid or job
 order placed.

Designed: 2022-07-28
 Printed: 2022-07-29

T1	All	Drawing #: 1	No Scale.
----	-----	--------------	-----------

BK 81 Unit 3