
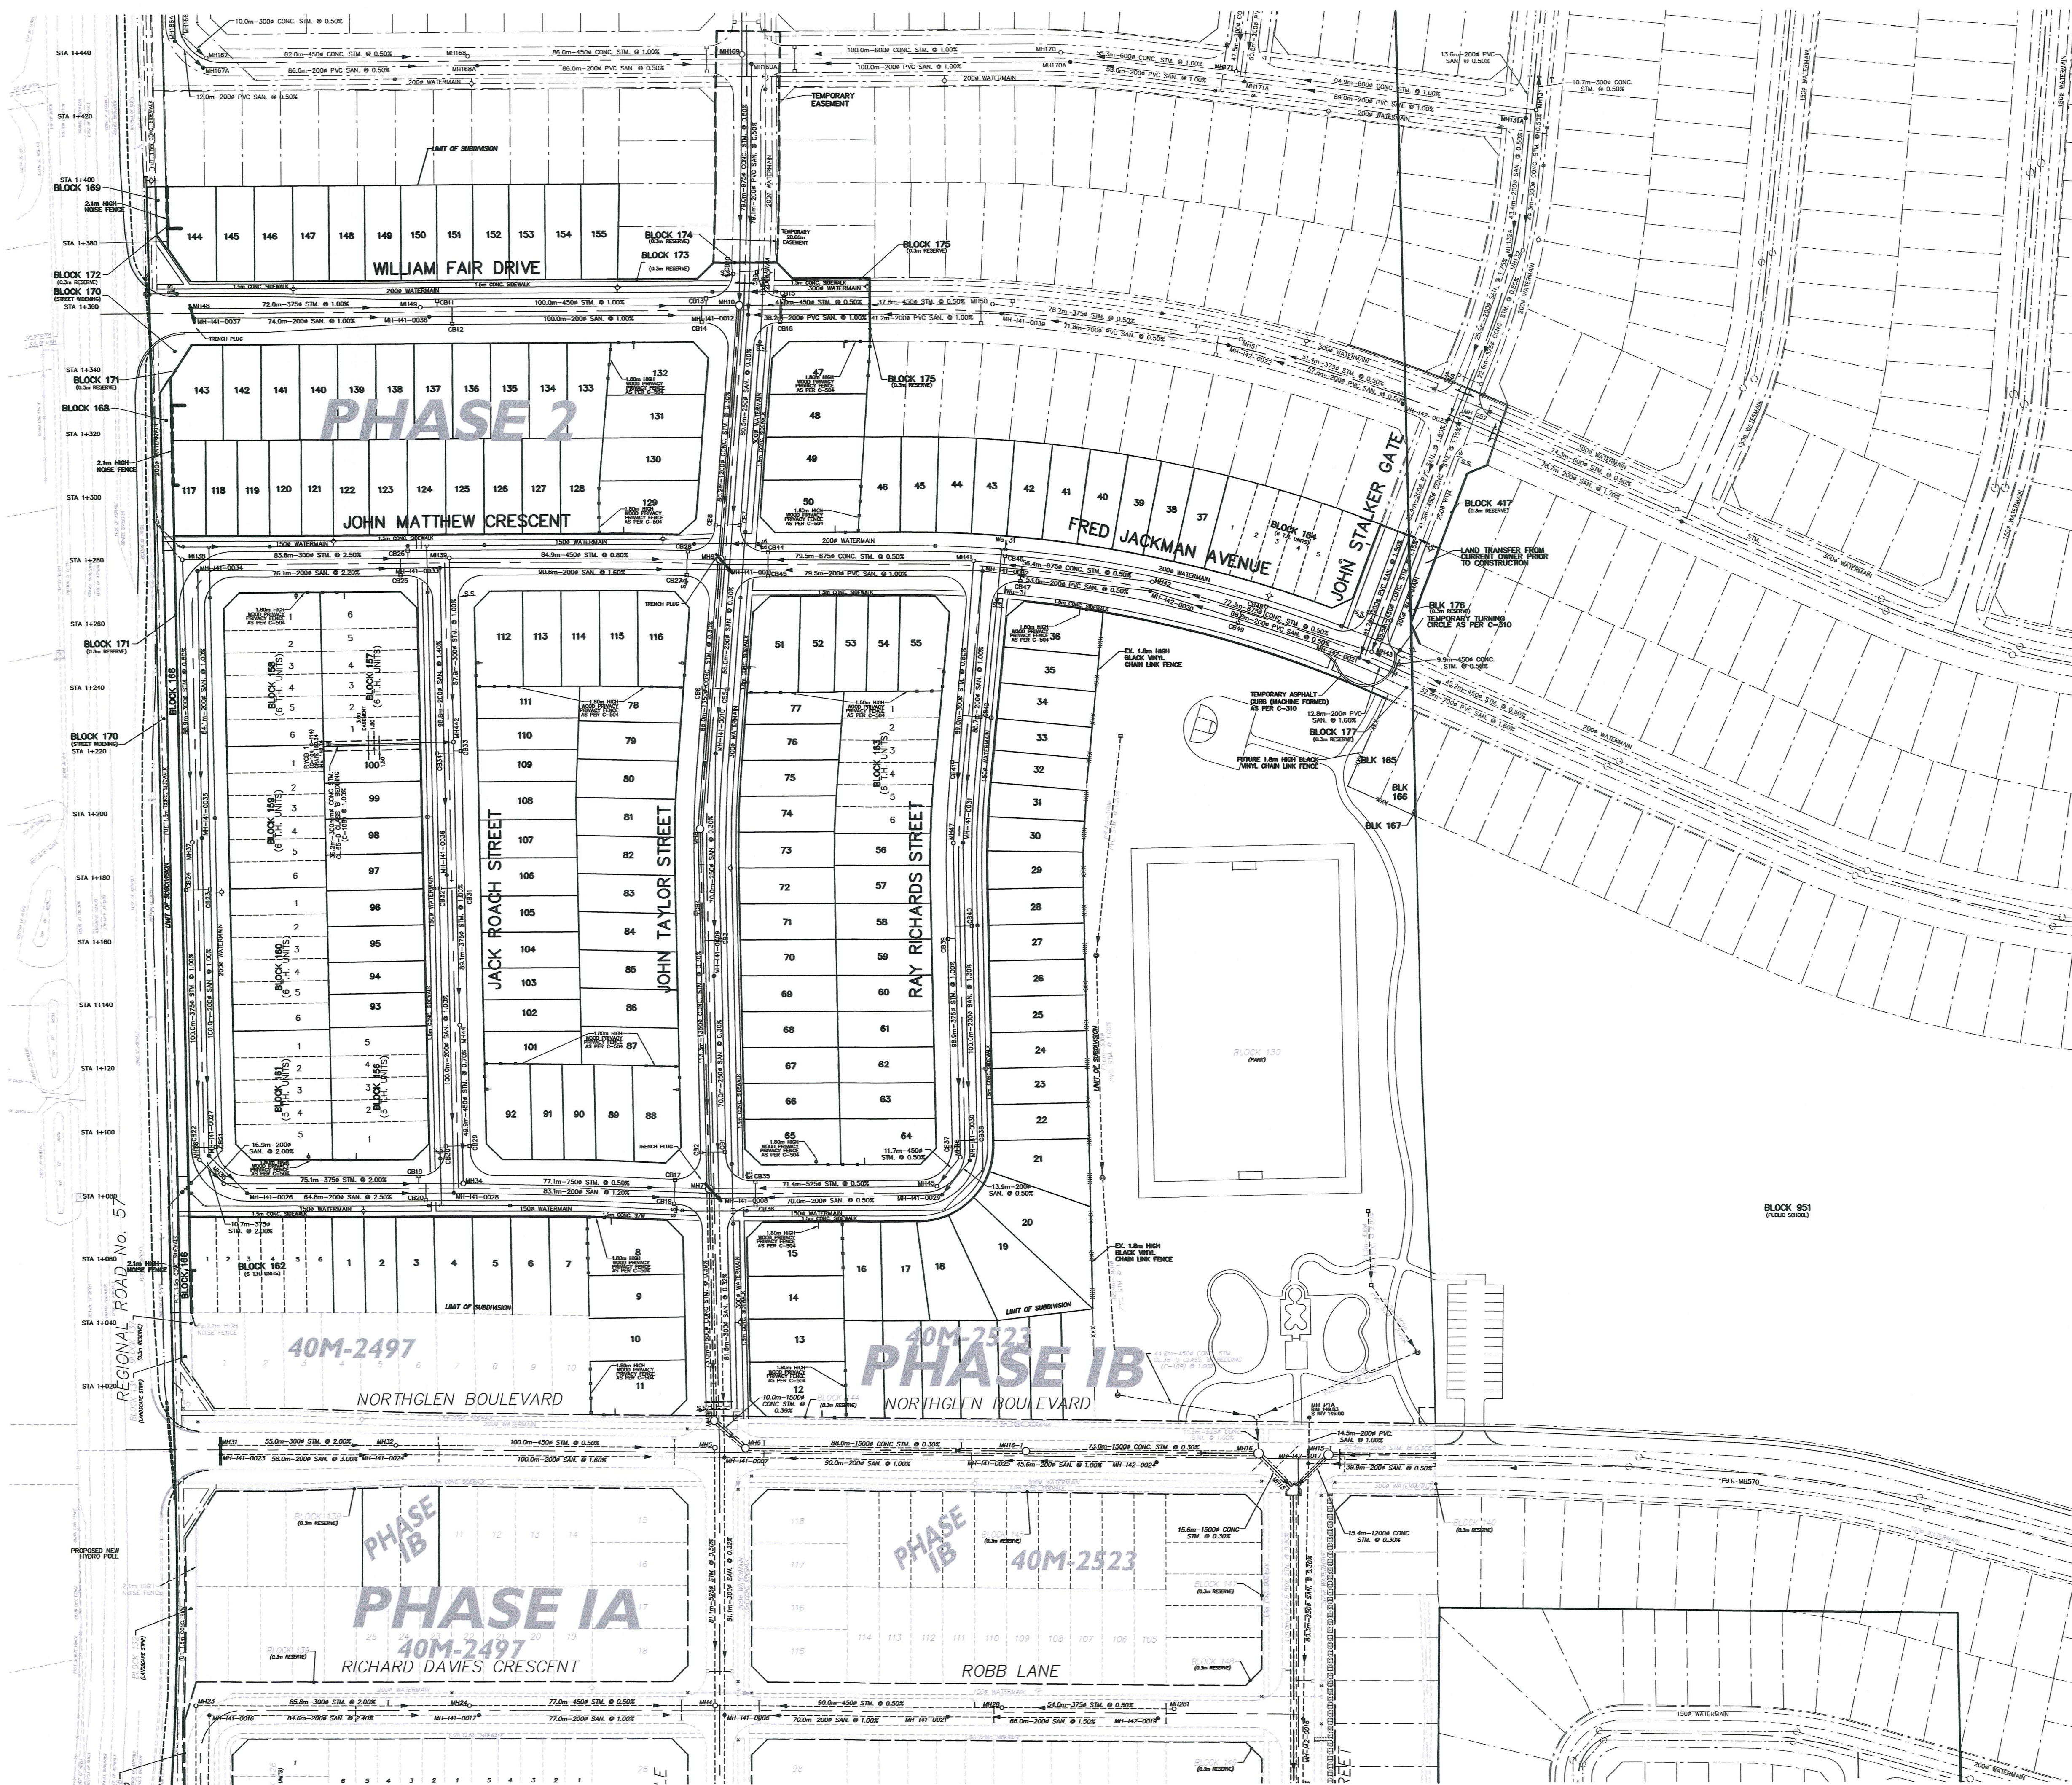


- ## NOTES
1. FOR GENERAL NOTES AND LEGENDS SEE DWG. G201.
 2. MEASUREMENTS IN METRES AND/OR MILLIMETRES UNLESS OTHERWISE SHOWN.
 3. CONTRACTOR TO BE RESPONSIBLE FOR LOCATION OF ALL EXISTING U/G & OVERHEAD UTILITIES. UTILITIES TO BE GIVEN ADVANCE NOTICE TO COMPLETE STAKE-OUT(S) PRIOR TO ANY EXCAVATING ETC. THE CONSULTANT ASSUMES NO RESPONSIBILITY FOR THE ACCURACY OF THE LOCATION OF EXISTING UTILITIES AS INDICATED ON THIS DRAWING.

STREET NAME	ROW WIDTH (m)	PAVEMENT WIDTH (m)
JOHN TAYLOR STREET	20	8.5
WILLIAM FAIR DRIVE	20	8.5
JOHN MATTHEW CRESCENT	18	8.5
JOHN MATTHEW CRESCENT	15	8.5
JACK ROACH STREET	18	8.5
RAY RICHARDS STREET	18	8.5
FRED JACKMAN AVENUE	20	8.5

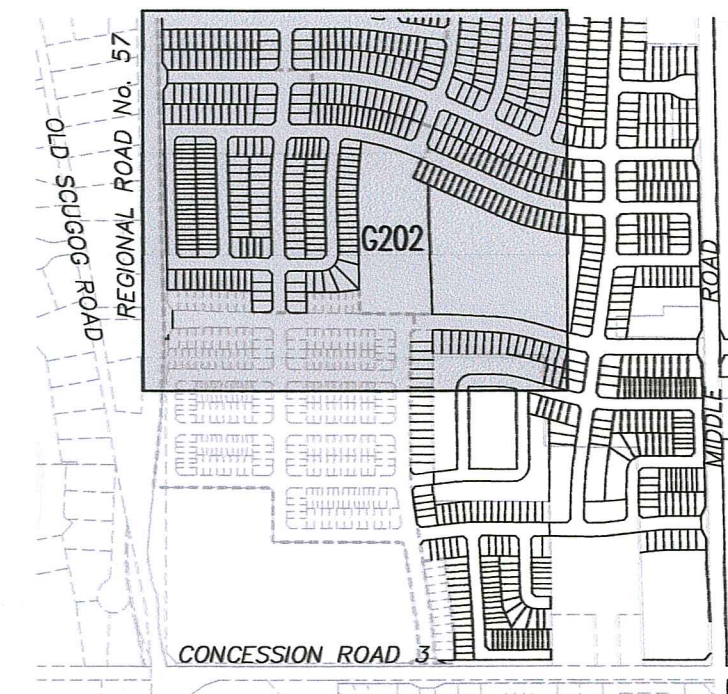

APPROVED <i>[Signature]</i> Date <u>May 12/15</u> Director of Engineering Services Municipality of Clarington Approval as to form in reliance upon the professional skill and ability of GHID, consulting engineers, as to design and specification.	APPROVED Approval of the Regional Works Dept. for the purposes described in the applicable Regional Subdivision or Service Agreement. The Region is relying on the technical skill and ability of the P.E. engineering and signing this drawing. <i>[Signature]</i> By: _____ Date: <u>May 26/15</u>
--	---


THE CORPORATION OF THE MUNICIPALITY OF CLARINGTON
Engineering Services Department

No.	Revision	Drawn	Job Manager	Project Director	Date
-----	----------	-------	----------------	---------------------	------

Drawing Revisions

Note: * indicates signatures on original issue of drawing or last revision of drawing

GHD Inc.
Conditions of Use. This document may only be used by GHD's client (and any other person who GHD has agreed can use this document) for the purpose for which it was prepared and must not be used by any other person or for any other purpose.

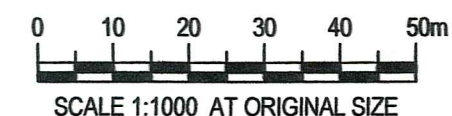

65 Sunray Street
Whitby Ontario L1N 8Y3
T 1 905 686 6402 F 1 905 432 7877
E ytomail@ghd.com W www.ghd.com

Client **2265719 ONTARIO INC.**

Project **NORTHGLEN WEST PHASE II**
S-C-2007-0004

Title **GENERAL PLAN**

Project No. **07271A**

Scale 1:1000

Drawn C. GAUDET

Designer G. BECKER

Drafting Check

Design
Check

Approved
(Project Director)

Date _____

This Drawing must not be used for Construction unless signed as Approved

Drawing No.



G202