

Build/Location:	ESQU	
Project:	NORTHGLEN	
Date:	04-20-10	Designer

ESQUIRE HOMES, CLARINGTON


Model / Elevation:
40-5 / A

OLP Version 23.0.048

12" FIN. OH.
RSD. HEEL - 0" DROP
(2" x 5" FASCIA)-FM
ASPHALT SHINGLES
2" x 4" BRG/SIDING




CONVENTIONAL
FRAMING BY
OTHERS

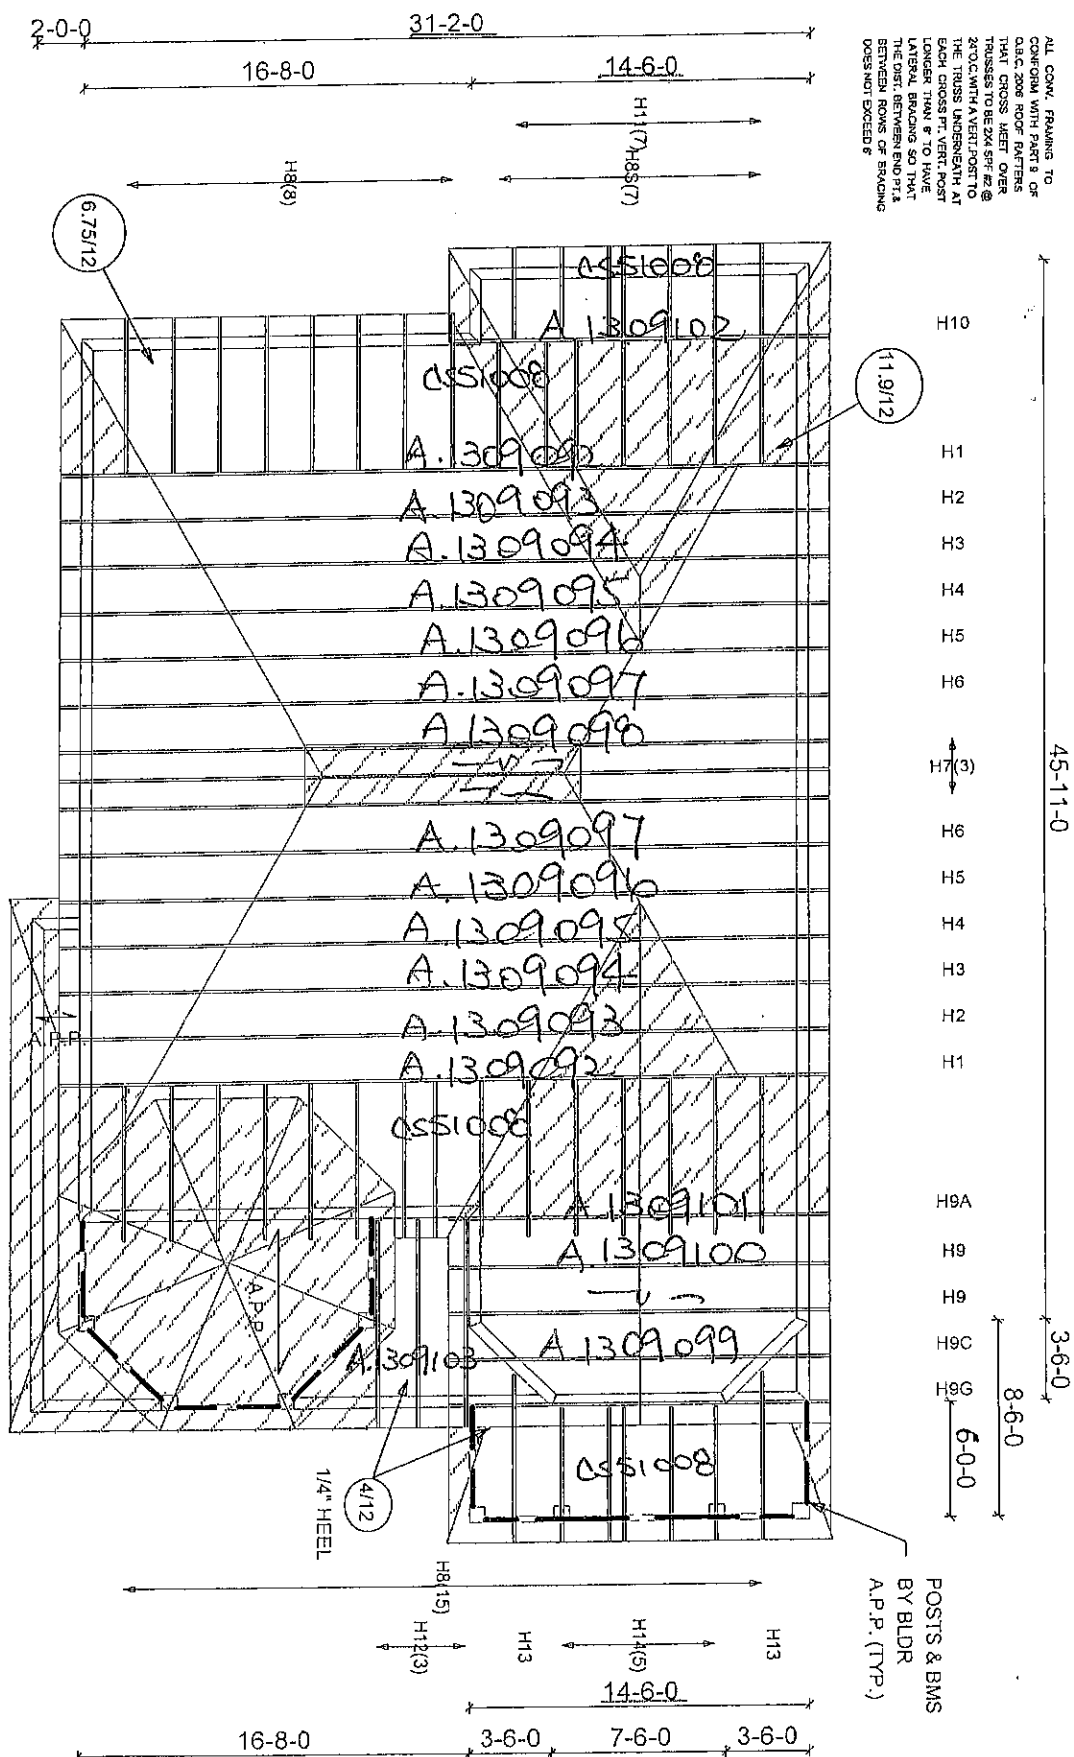

ALL CONV. FRAMING TO CONFORM WITH PART 9 OF O.B.C. 2006 ROOF RAFTERS THAT CROSS MEET OVER TRUSSES TO BE 2X4 SPS @ 24"O.C. WITH A VERT. POST TO THE TRUSS UNDERNEATH AT EACH CROSS PT. VERT. POST LONGER THAN 8' TO HAVE LATERAL BRACING SO THAT THE DIST. BETWEEN END PTS. BETWEEN ROWS OF BRACING DOES NOT EXCEED 6'

POSTS & BMS
BY BLDR
A.P.P. (TYP.)

ALL CONV. FRAMING TO
CONFORM WITH PARTS OF
DATE 2008 ROOF RAFTERS
TRUSSES TO MEET OVER
300 CONTINUED SP-12 @
THE TRUSS UNDERSTUDS
EACH CROSS-POST MUST BE
LONGER THAN 6" TO HAVE
LATERAL BRACING SO THAT
THE DIST. BETWEEN END PLATE
BETWEEN ROWS OF BRACING
DOES NOT EXCEED 6'

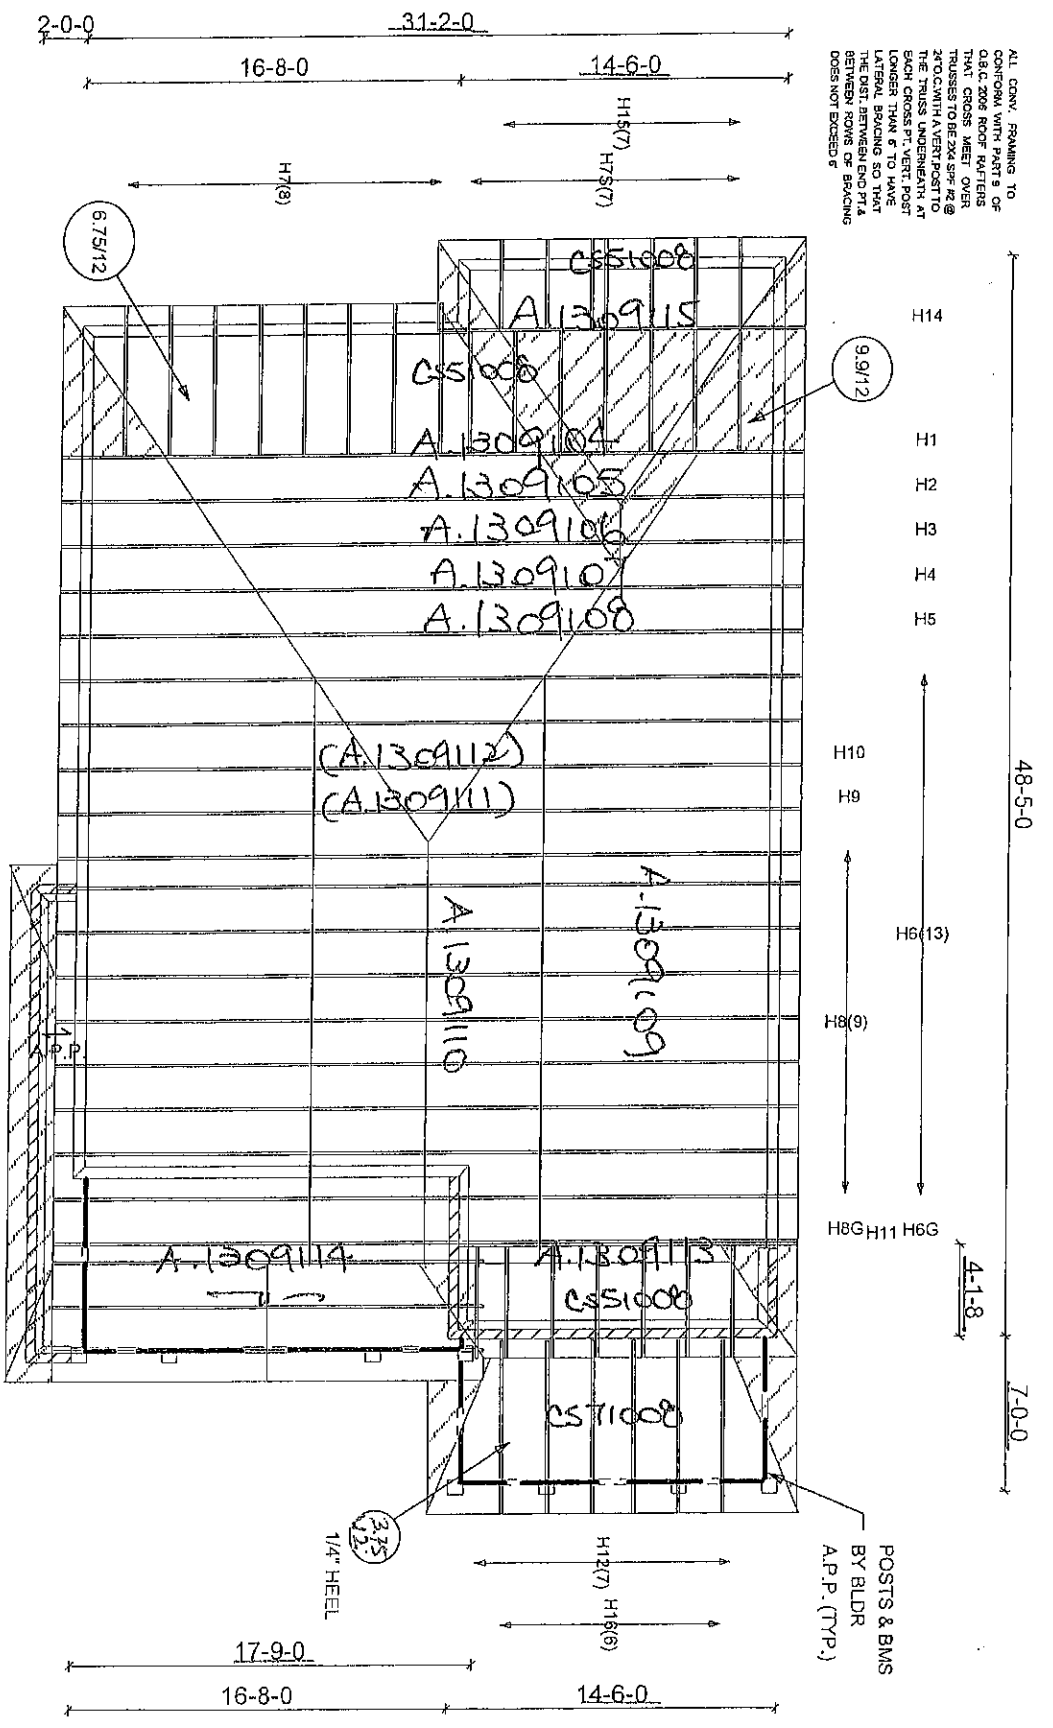

12" FIN. OH.
RSD. HEEL - 0" DROP
(2" x 5" FASCIA)-FM
ASPHALT SHINGLES
2" x 4" BRG/SIDING

PIGGYBACK TRS
PURLINS BY OTHERS

71163



	Job Track: 31379	Build/Location:	ESQUIRE HOMES, CLARINGTON	Model/Elevation: 40-5/B
	Layout ID: 189958	Project: NORTHGLEN		
Plan Log: 55838	Date: 04-20-10	Designer:	Approved By:	THESE DRAWINGS CONSTITUTE THE PROPERTY OF ALPA ROOF TRUSSES INC. SHALL NOT BE REPRODUCED, PUBLISHED OR REDISTRIBUTED IN ANY MANNER OR UTILIZED FOR ANY PURPOSE OTHER THAN THE MANUFACTURE OF TRUSSES BY ALPA ROOF TRUSSES INC. AND WILL BE RETRACTED BY ALPA ROOF TRUSSES INC. IF UTILIZED FOR ANY OTHER PURPOSE.

OLP Version 23.0.048