



71163

Job Track: 31379
Layout ID: 189955

Build Location: NORTHGLENN

ESQUIRE HOMES, CLARINGTON

Model / Elevation: 40-4 / A

THESE DRAWINGS CONSTITUTE THE PROPERTY OF MIDA HOME TECHNOLOGIES, INC. (MIDA) AND ARE NOT TO BE REPRODUCED OR TRANSMITTED IN ANY FORM OR BY ANY MEANS, ELECTRONIC OR MECHANICAL, INCLUDING PHOTOCOPYING, RECORDING, OR BY ANY INFORMATION STORAGE AND RETRIEVAL SYSTEM.


OLP Version 23.0.048

12" FIN. OH.
RSD. HEEL - 0" DROP
(2" x 6" FASCIA)-FM
ASPHALT SHINGLES
2" x 4" BRG/SIDING

8-9-0
19-1-0
34-3-0
21-6-0
1-0-0-0-0
3-8-0

31-2-0
10-6-0
20-8-0
H7(10)
H7(15)

ALL GNV SPRING TO
CONFORM WITH THE
O.E.C. 2008 ROOF RATHER
THAT CROSS MEET OVER
TRUSSES TO BE 24" SP #2 @
24" O.C. WITH A VERT. POST TO
THE TRUSS UNDERNEATH AT
EACH CROSS PT. VERT. POST
LONGER THAN 8" TO HAVE
LATERAL BRACING SO THAT
THE DIST. BETWEEN END PT. A
BETWEEN ROWS OF BRACING
DOES NOT EXCEED 8'

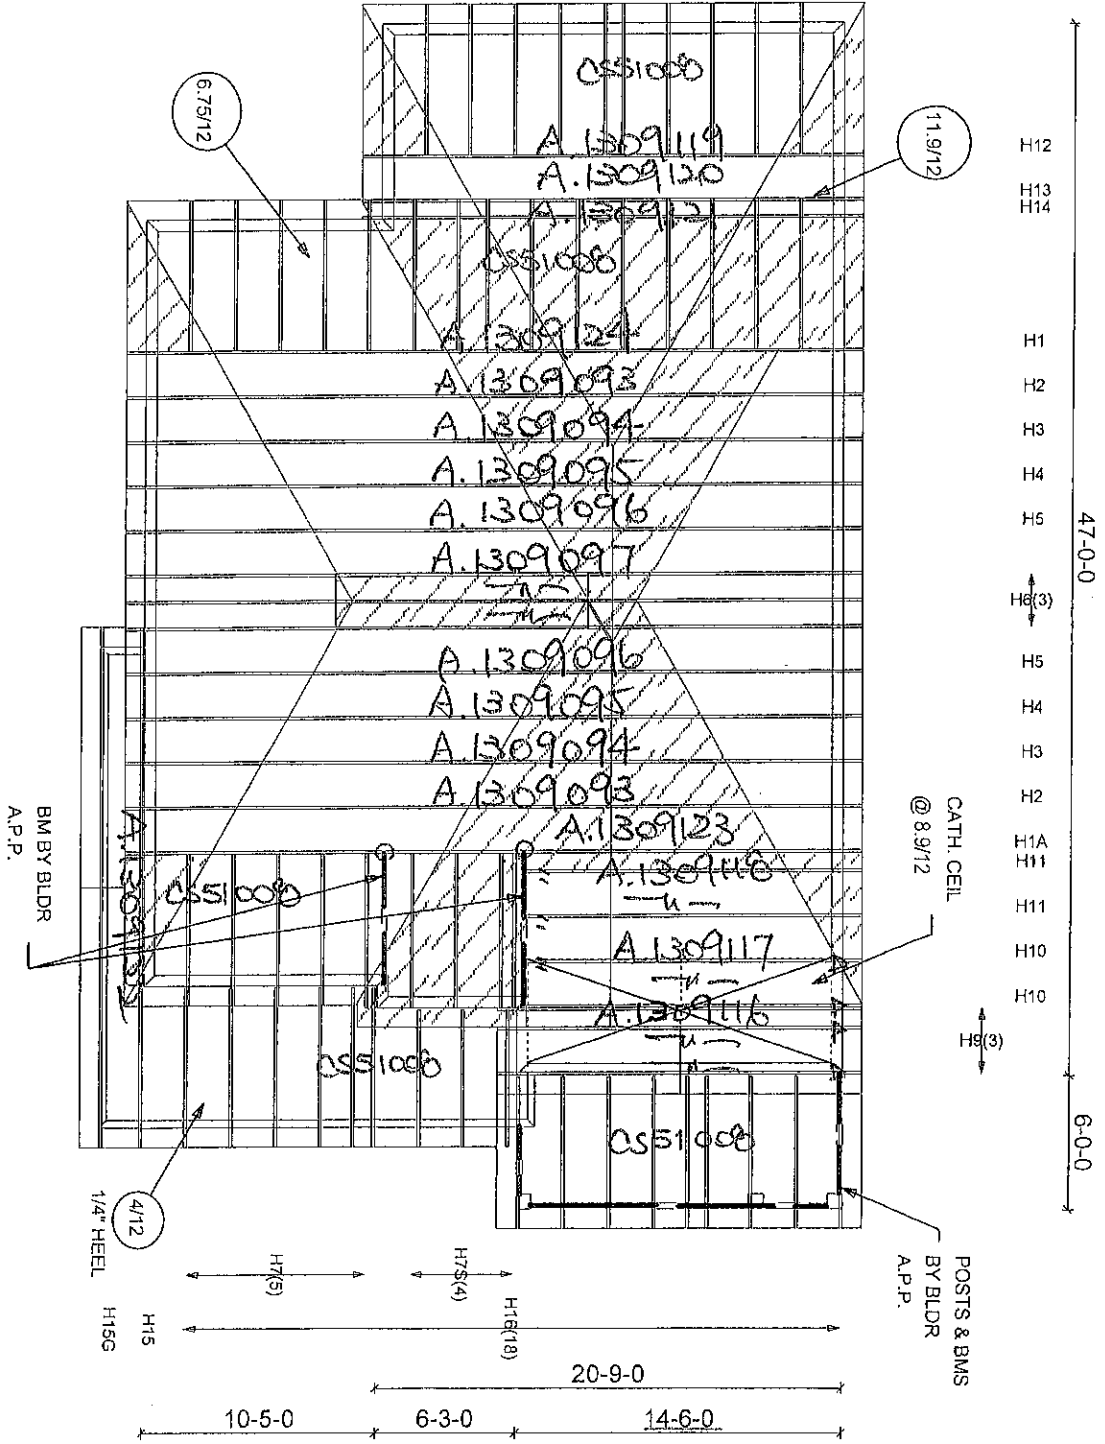

CONVENTIONAL
FRAMING BY
OTHERS

11 LUSZY
OHHUSZ6-Z
A7CZC



Job Track: 31379
Layout ID: 189956

Submittal location:
ESQUIRE HOMES, CLARINGTON

Model / Elevation:
40-4 / B


CONVENTIONAL
FRAMING BY
OTHERS

OLP Version 23.0.048

12" FIN. OH.
RSD. HEEL - 0" DROP
(2" x 5" FASCIA)-FM
ASPHALT SHINGLES
2" x 4" BRG/SIDING

8-9-0
19-1-0
33-3-0
21-6-0
5-0-0
8-4-0

31-2-0
10-6-0
20-8-0
2-0-0
H7(10)
H7(15)

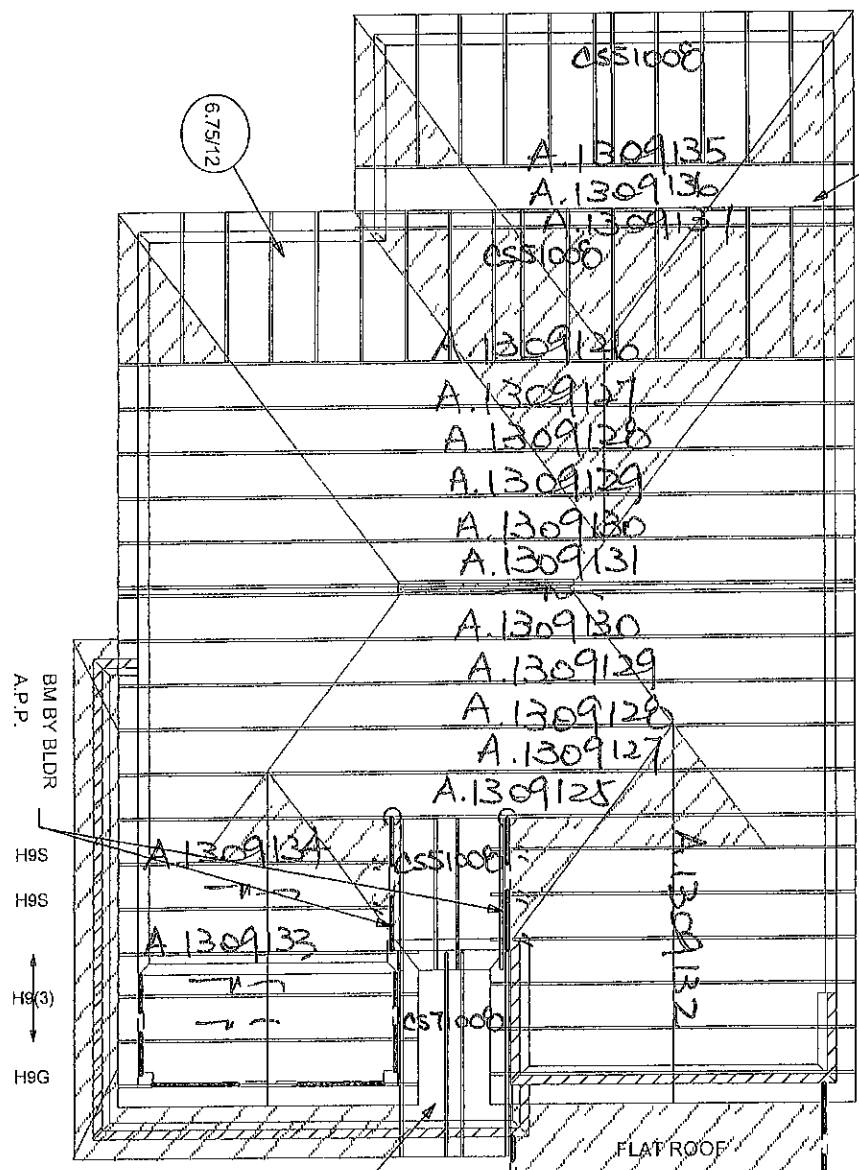

ALL CONV. FRAMING TO
CONFORM WITH PART 9 OF
O.A.C. 2006. ROOF JOISTS
THAT CROSS OVER TRUSSES
SHALL BE 2X4 SPACED @
24" O.C. WITH A VERT. POST TO
THE TRUSS UNDERNEATH AT
EACH CROSS PT. VERT. POST
LONGER THAN 8' TO HAVE
LATERAL BRACING SO THAT
THE DIST. BETWEEN END PT. A
BETWEEN ROWS OF BRACING
DOES NOT EXCEED 8'

47-0-0
H10
H11
H12
H1
H2
H3
H4
H5
H6
H5
H4
H3
H2
H1A
H8(5)
H8G

19-6-0
11-7-0
5-1-0
14-6-0
TRS OUT-TO-OUT
H7(4)
H13(4)
1/4" HEEL
4/12

POSTS & BMS
BY BLDG
A.P.P. (TYP.)