


SEE DWG. ABOVE

07-261-PHASE 2,
DWG. 105 BY
URBANTECH
CONSULTING

07-261-PHASE 2,
DWG. 105 BY
URBANTECH
CONSULTING


FINAL LOT GRADING

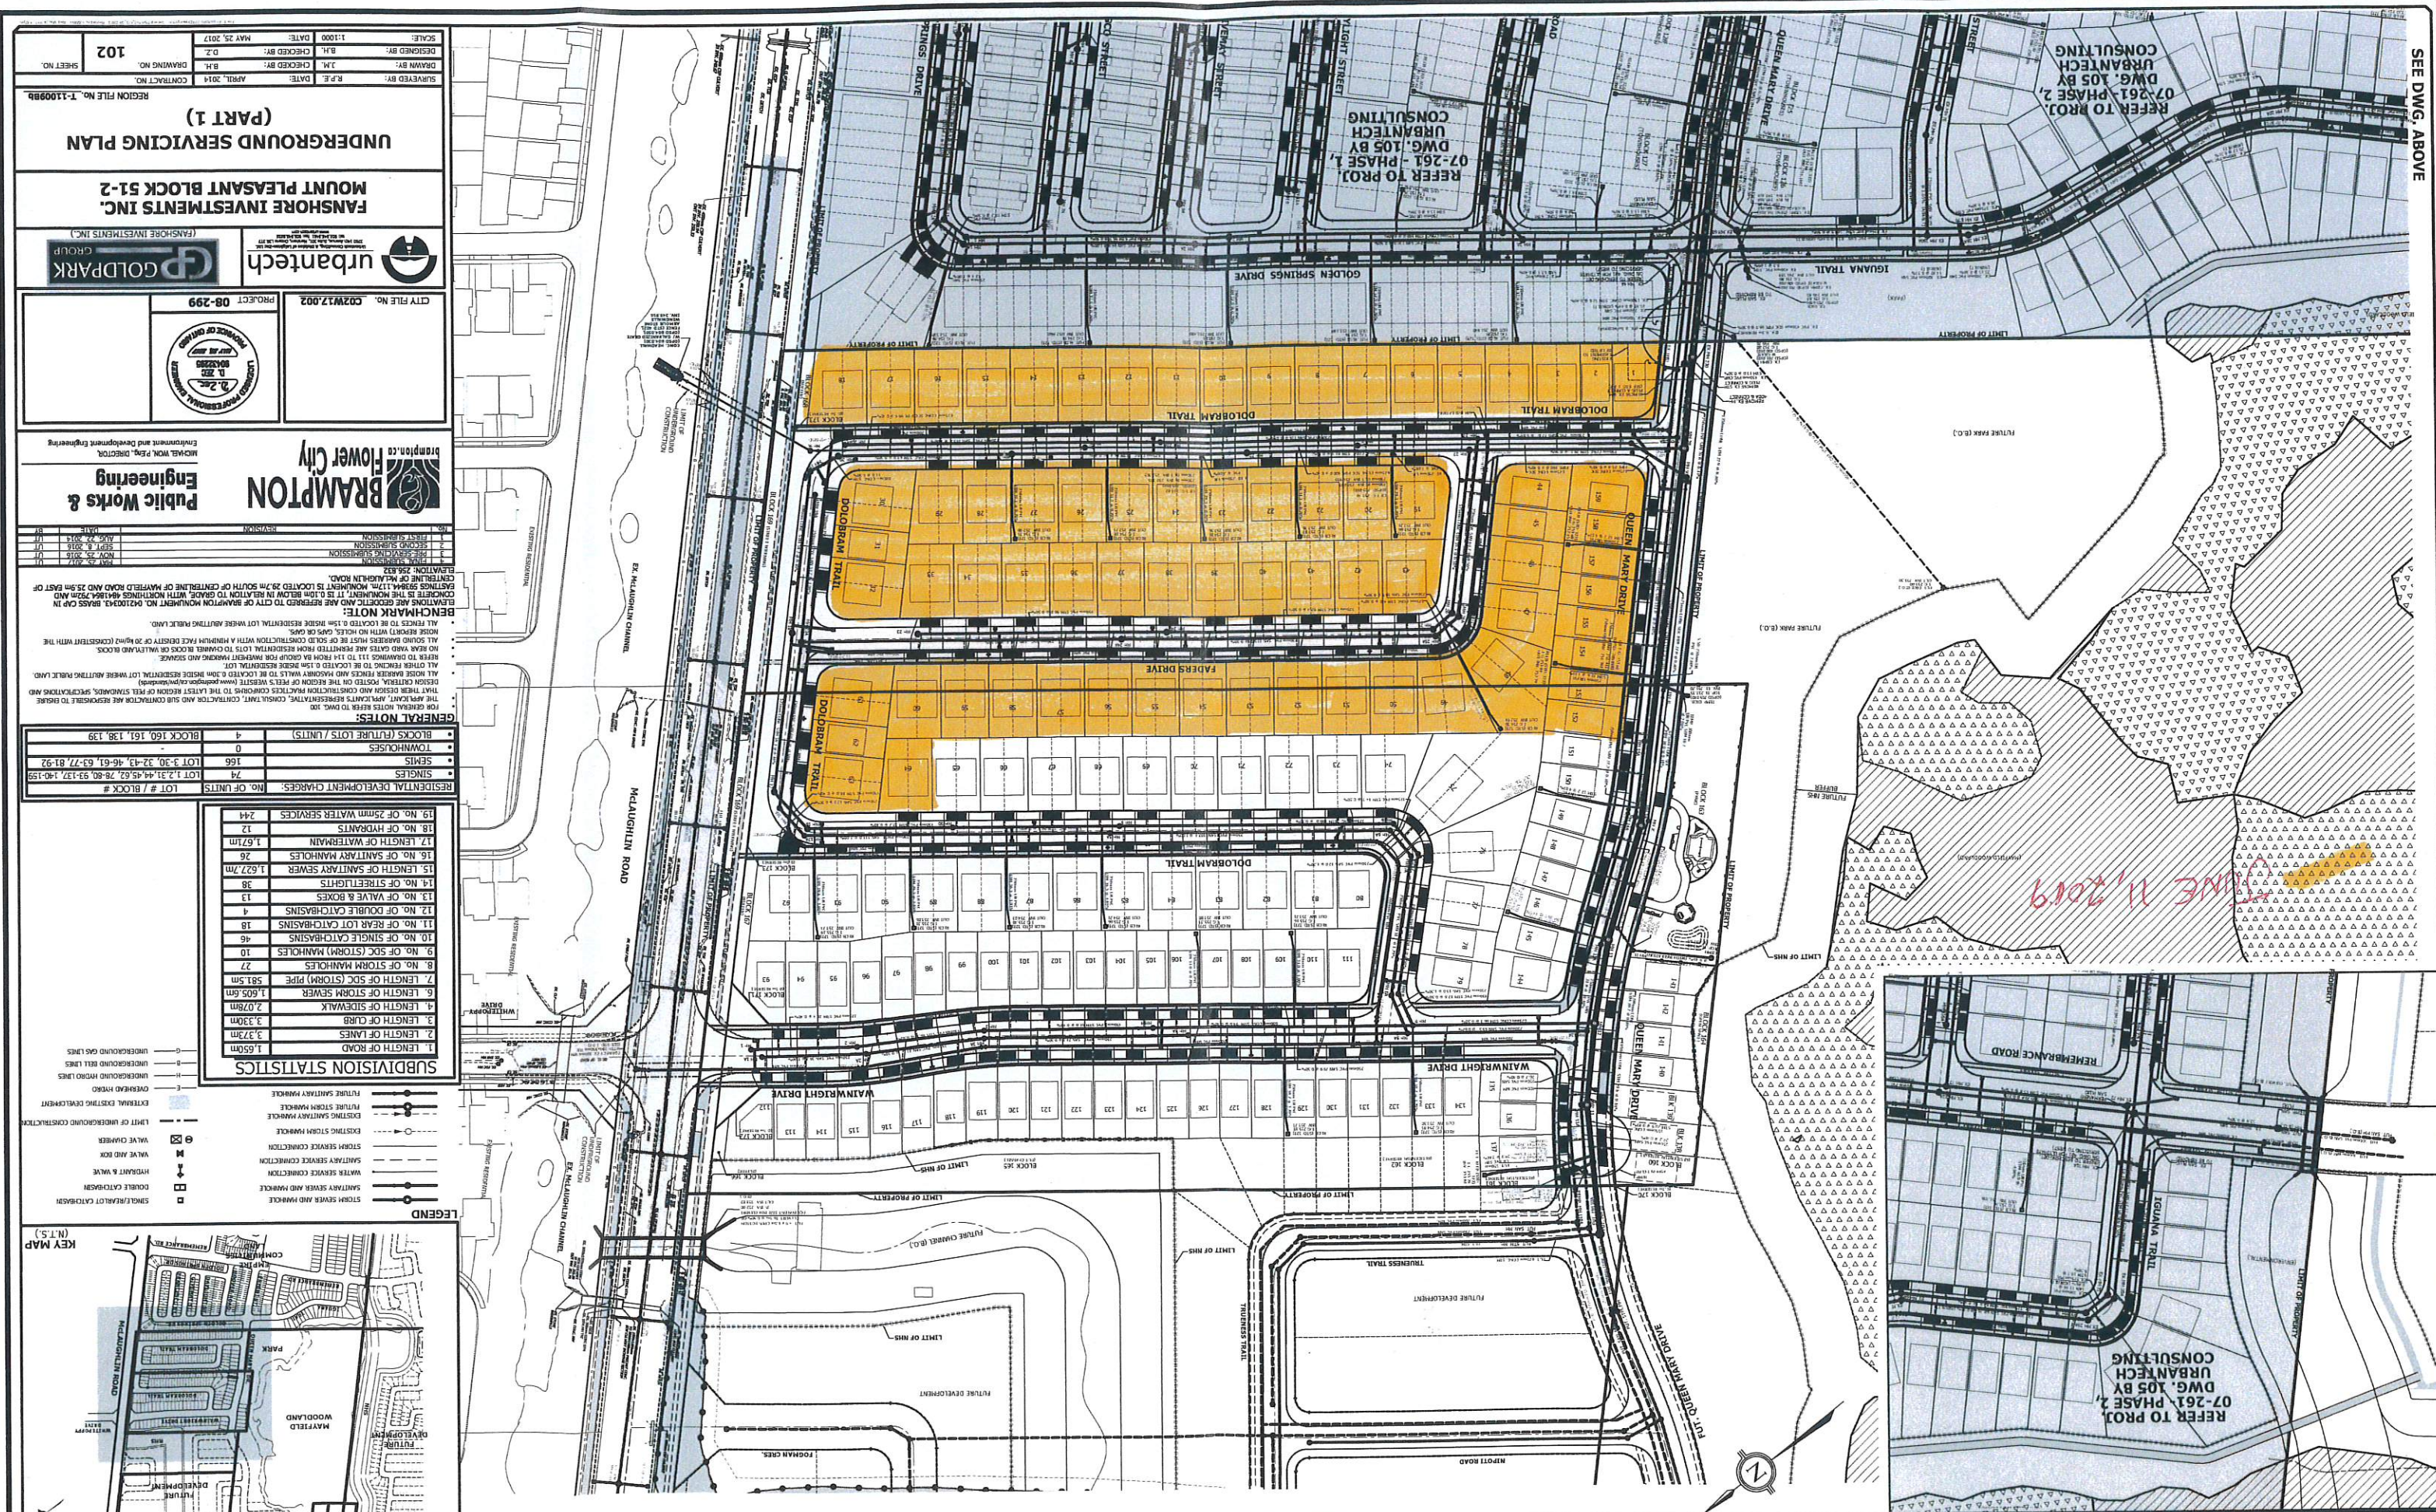


SUBDIVISION STATISTICS

1. LENGTH OF ROAD	1.65km
5. LENGTH OF STORM SEWER	1.605 km
8. NO. OF STORM MANHOLES	27
9. NO. OF SDC (STORM) MANHOLES	10
10. NO. OF SINGLE CATCHBASINS	46
11. NO. OF REAR LOT CATCHBASINS	18
12. NO. OF DOUBLE CATCHBASINS	4
13. NO. OF VALVE & BOXES	13
14. NO. OF STREETLIGHTS	38
15. LENGTH OF SANITARY SEWER	1.607 km
16. NO. OF SANITARY MANHOLES	26
17. LENGTH OF WATERMAIN	1.67km
18. NO. OF HYDRANTS	12
19. NO. OF 25mm WATER SERVICES	244

LEGEND

—	SANITARY SEWER AND MANHOLE
—	STORM SEWER AND MANHOLE
—	WATER SERVICE CONNECTION
—	STORM SERVICE CONNECTION
—	EXISTING STORM MANHOLE
—	EXISTING SANITARY MANHOLE
—	FUTURE SANITARY MANHOLE
—	FUTURE STORM MANHOLE
—	UNDERGROUND GAS LINES
—	UNDERGROUND BELL LINES
—	UNDERGROUND HYDRO LINES
—	EXTERNAL EXISTING DEVELOPMENT
—	OVERHEAD HYDRO
—	VALVE CHAMBER
—	VALVE AND BOX
—	HYDRANT & WALK
—	DOUBLE CATCH-BASIN
—	SINGLE/REARLOT CATCH-BASIN (N.T.S.)

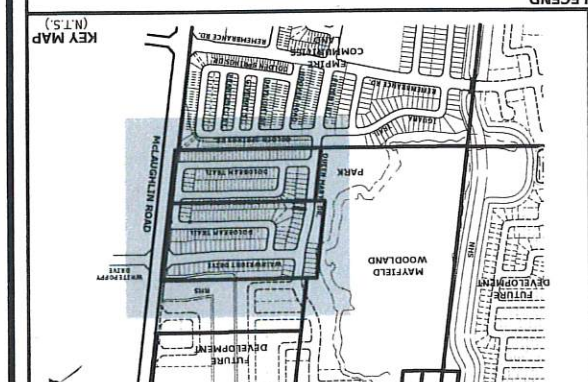

Public Works & Engineering
Michael Wong, P.Eng., Director

BRAMPTON
City of Brampton

urban tech
(FANSHORE INVESTMENTS INC.)

GP GOLDPARK GROUP

PROJECT 08-299
CITY FILE NO. 002W12.002

SCALE: 1:1000
DATE: MAY 25, 2017
DESIGNED BY: B.H.
CHECKED BY: B.H.
DRAWN BY: J.M.
CHECKED BY: B.H.
SHEET NO. 102

REGION FILE NO. T-13099Bb

UNDERGROUND SERVICING PLAN (PART 1)
FANSHORE INVESTMENTS INC.
MOUNT PLEASANT BLOCK 51-2

GENERAL NOTES:

1. ALL NOTES REFER TO DWG. 100
2. THE APPLICANT, ARCHITECT'S REPRESENTATIVE, CONSULTANT, CONTRACTOR AND SUB-CONTRACTOR ARE RESPONSIBLE TO ENSURE THAT THEIR DESIGN AND CONSTRUCTION CONFORMS TO THE LATEST STANDARDS, SPECIFICATIONS AND REGULATIONS.
RESIDENTIAL DEVELOPMENT CHARGES:

LOT # / BLOCK #	NO. OF UNITS	CHARGE
