


1 UNIT 3103-END  
ELEV. 'B' (REV.)

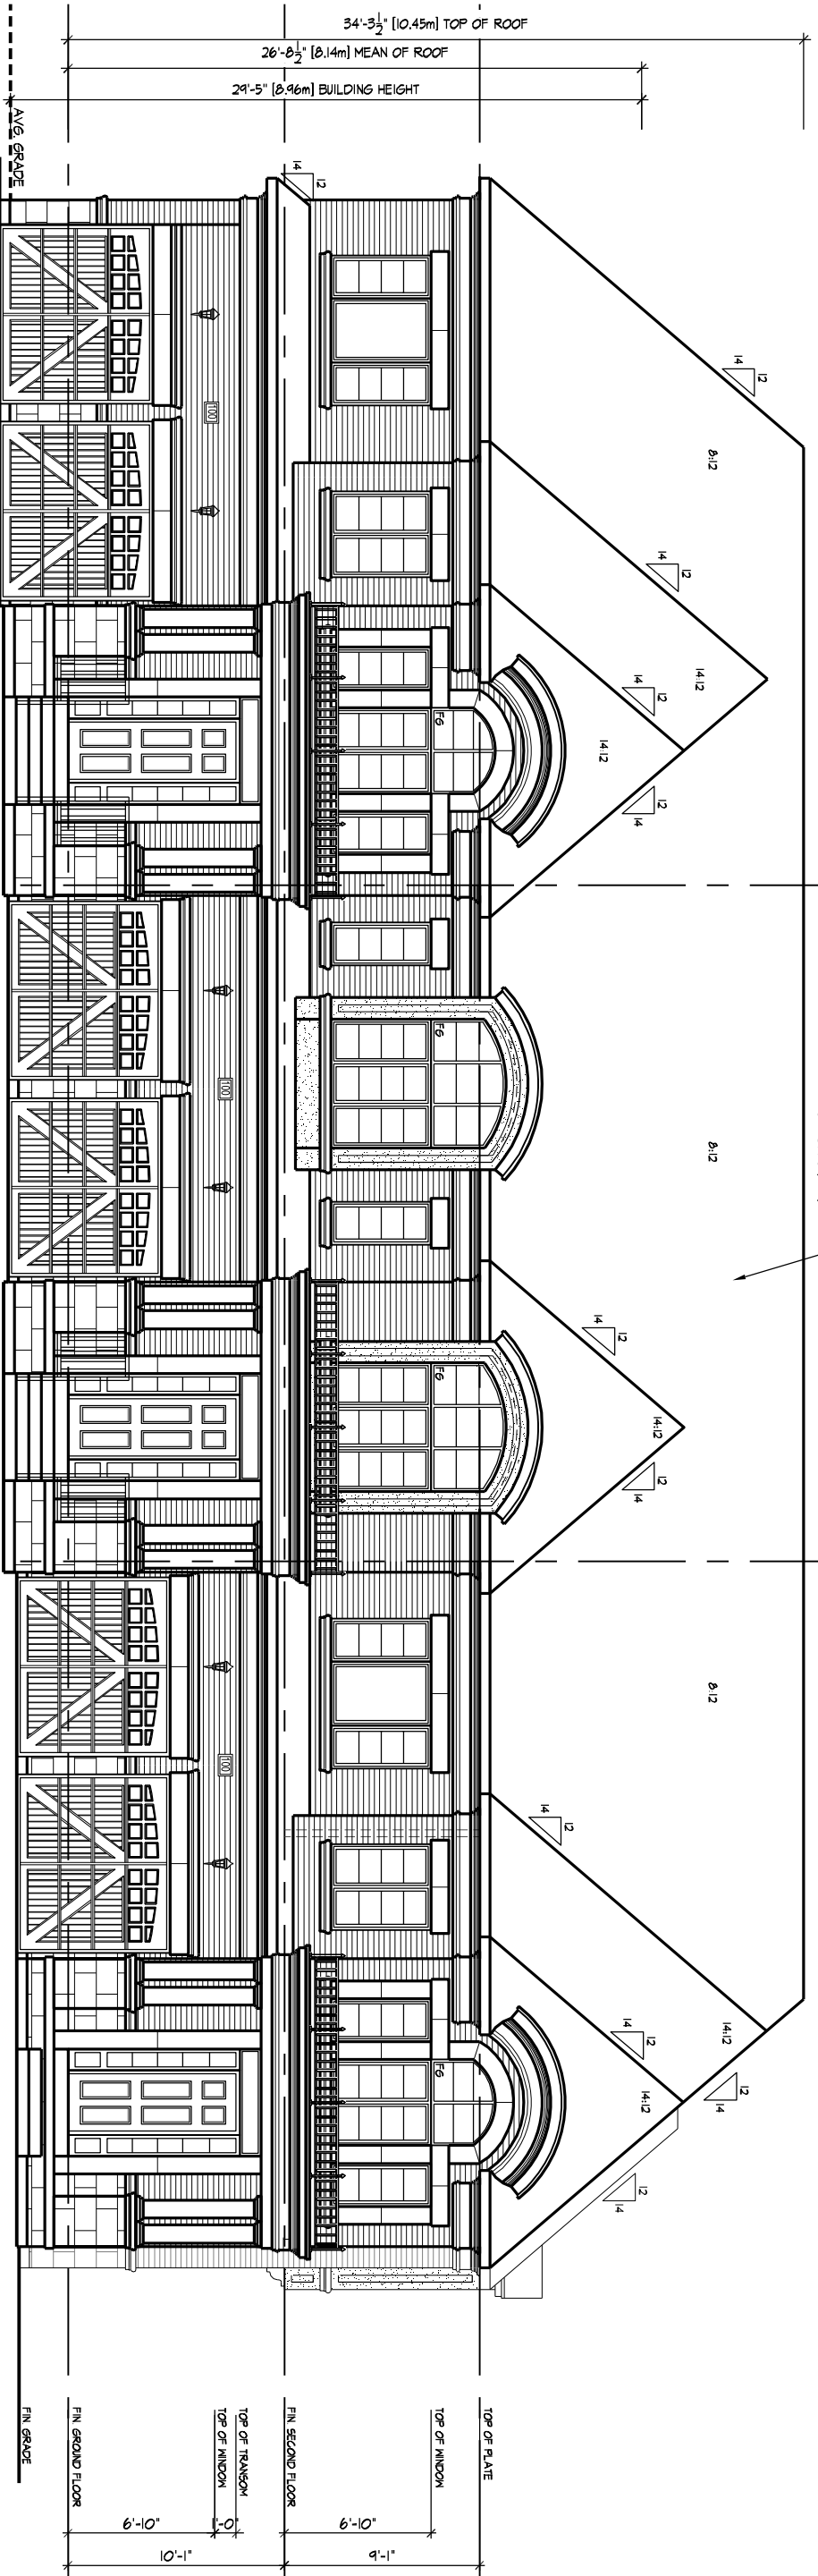


1 UNIT 3103-END  
ELEV. 'B' (REV.)

2 UNIT 3103  
ELEV. 'B' (REV.)

3 UNIT 3103-CORNER  
ELEV. 'B' (REV.)


NOTE:  
ALL ROOF SLOPES SHALL BE INDICATED  
ON ELEVATIONS. ROOF SLOPES  
SHALL BE INDICATED IN  
SECTIONAL ELEVATIONS  
AND ROOF PLANS.

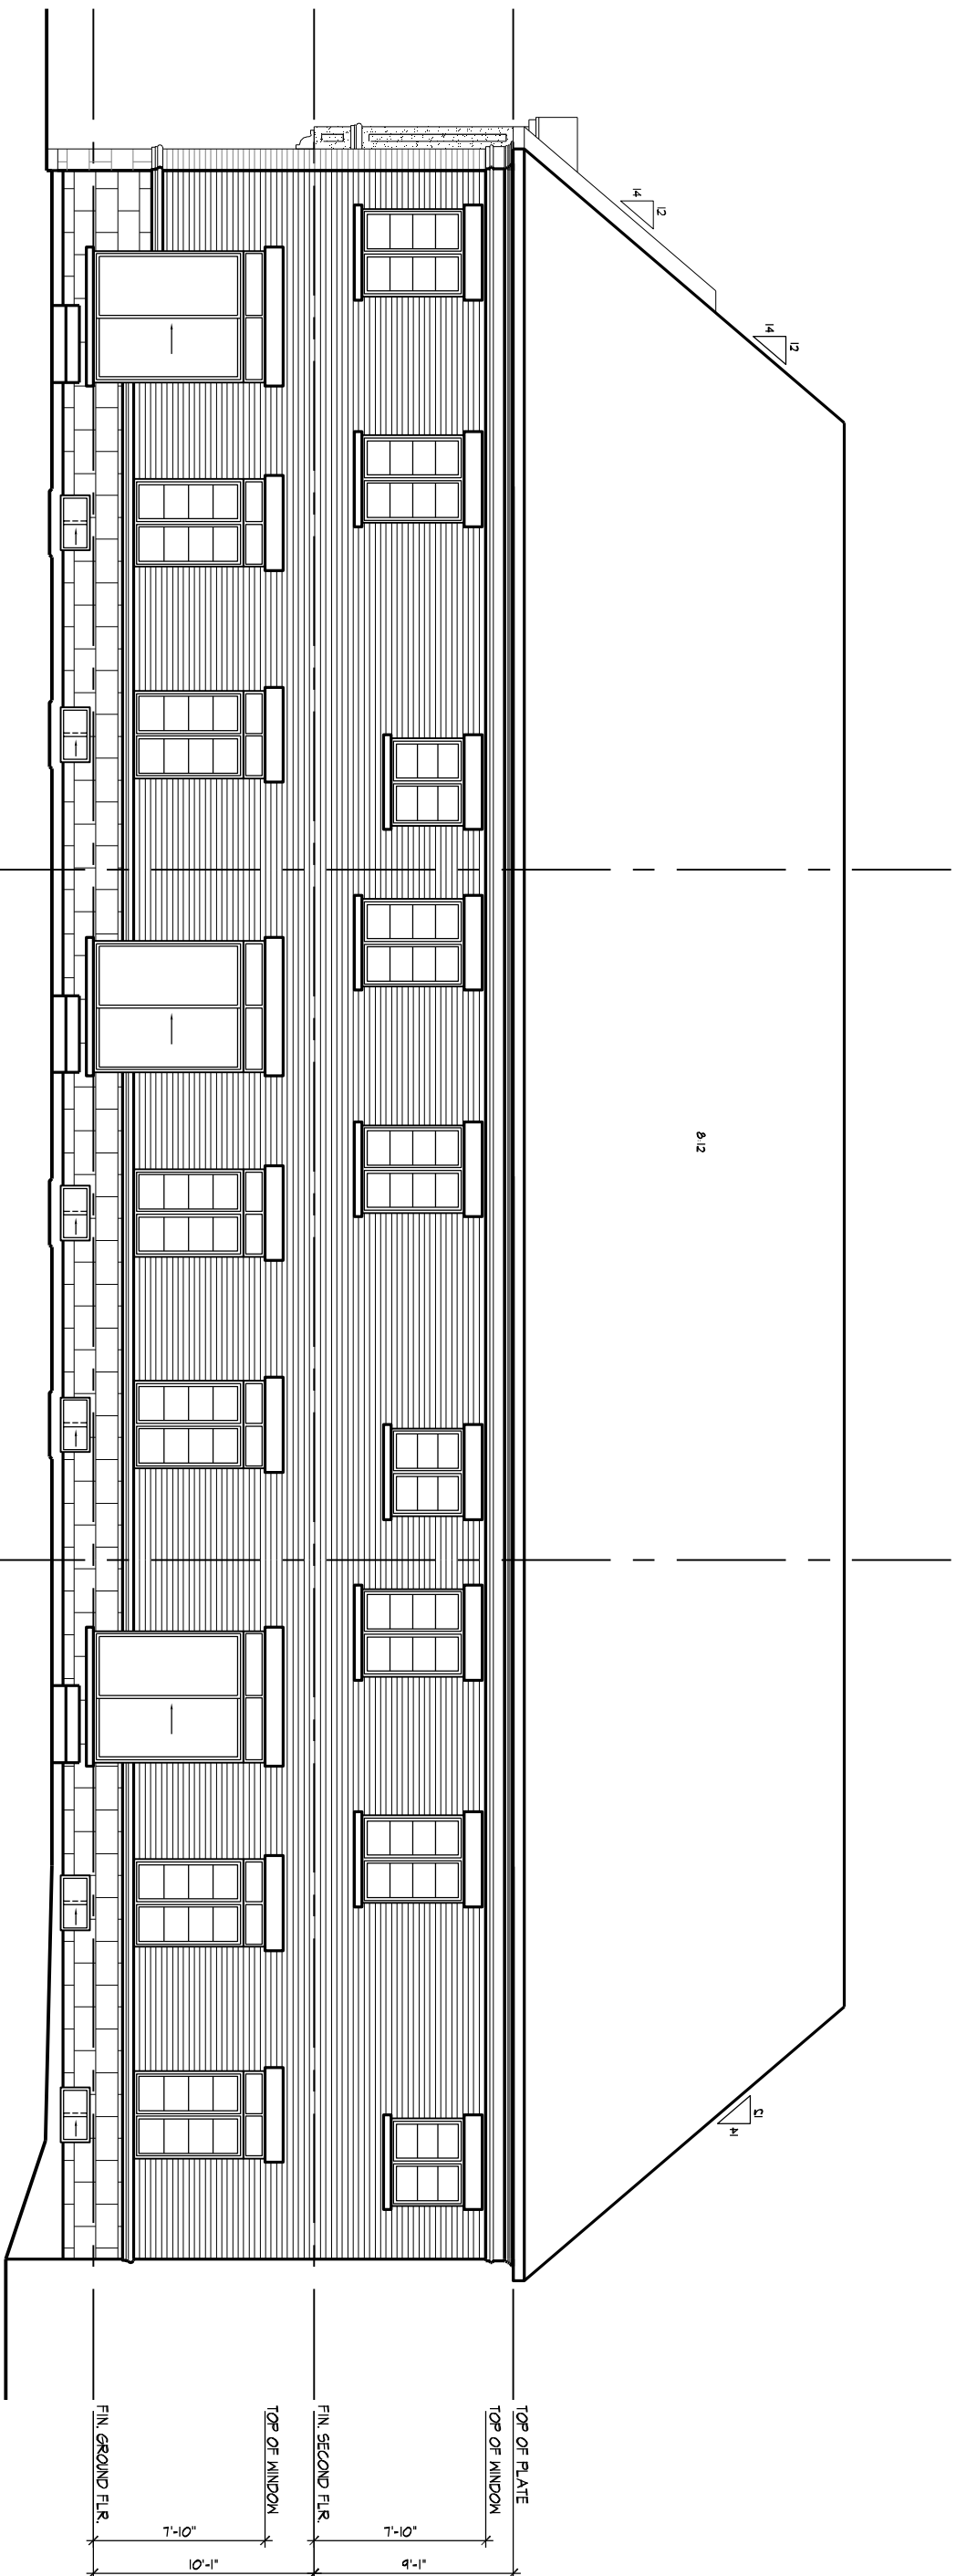

3 UNIT 3103-CORNER  
ELEV. 'B' (REV.)


2 UNIT 3103  
ELEV. 'B' (REV.)

1 UNIT 3103-END  
ELEV. 'B' (REV.)

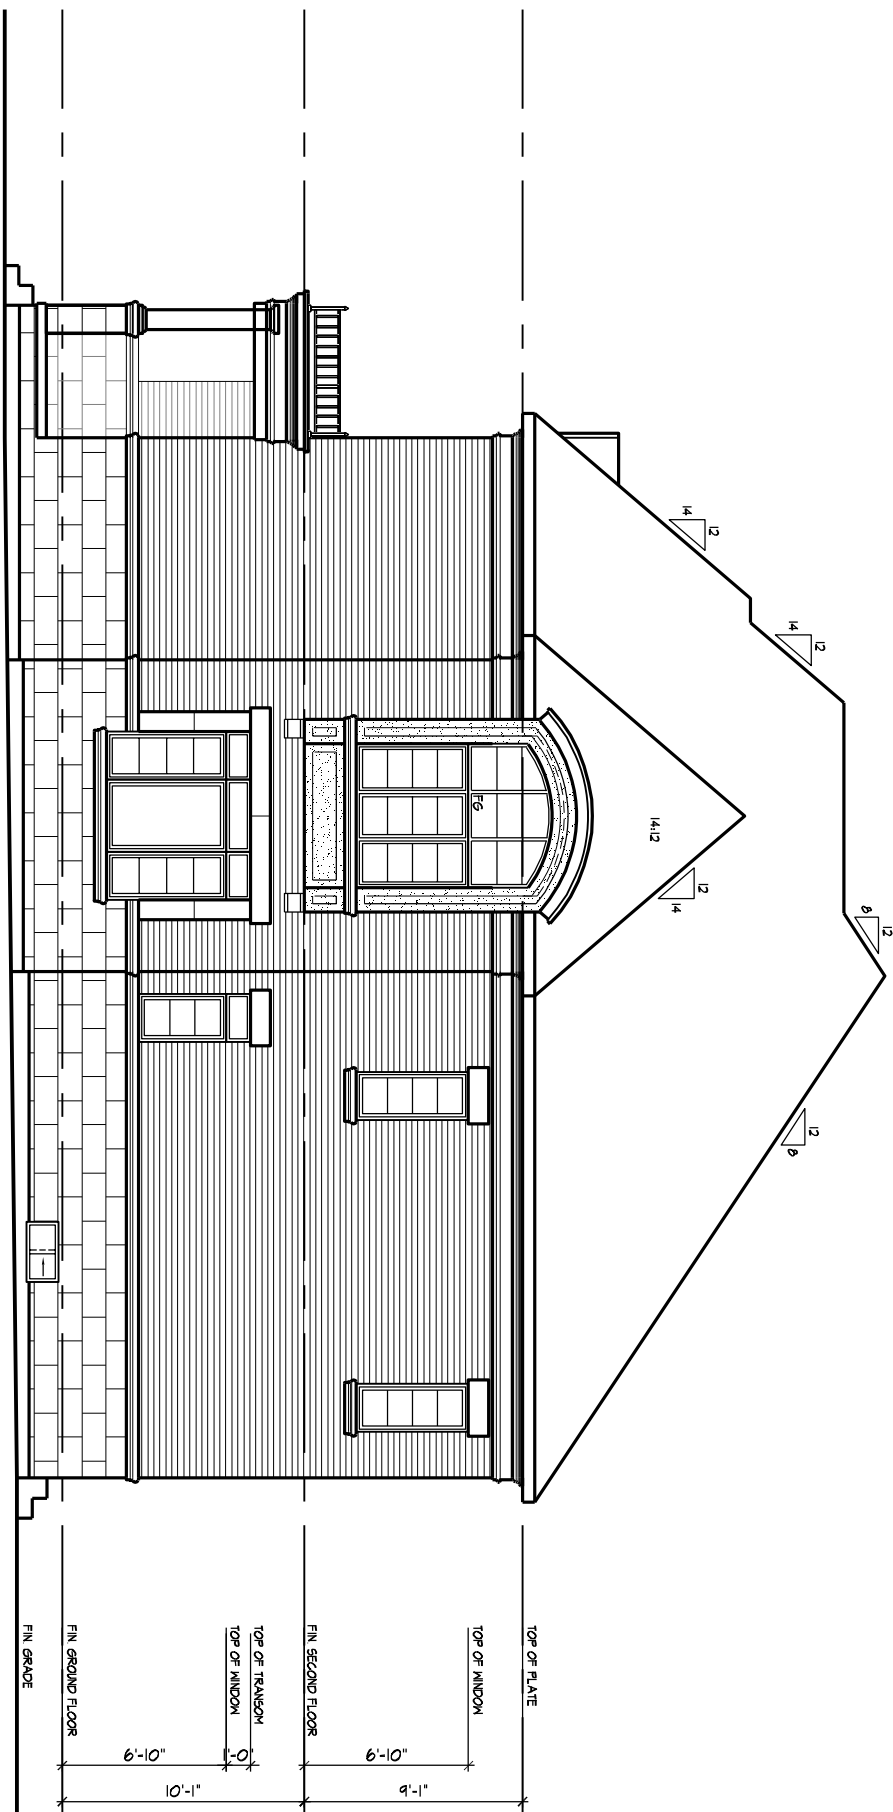

3 UNIT 3103-CORNER  
ELEV. 'B' (REV.)

BLOCK 8 - RIGHT SIDE ELEVATION

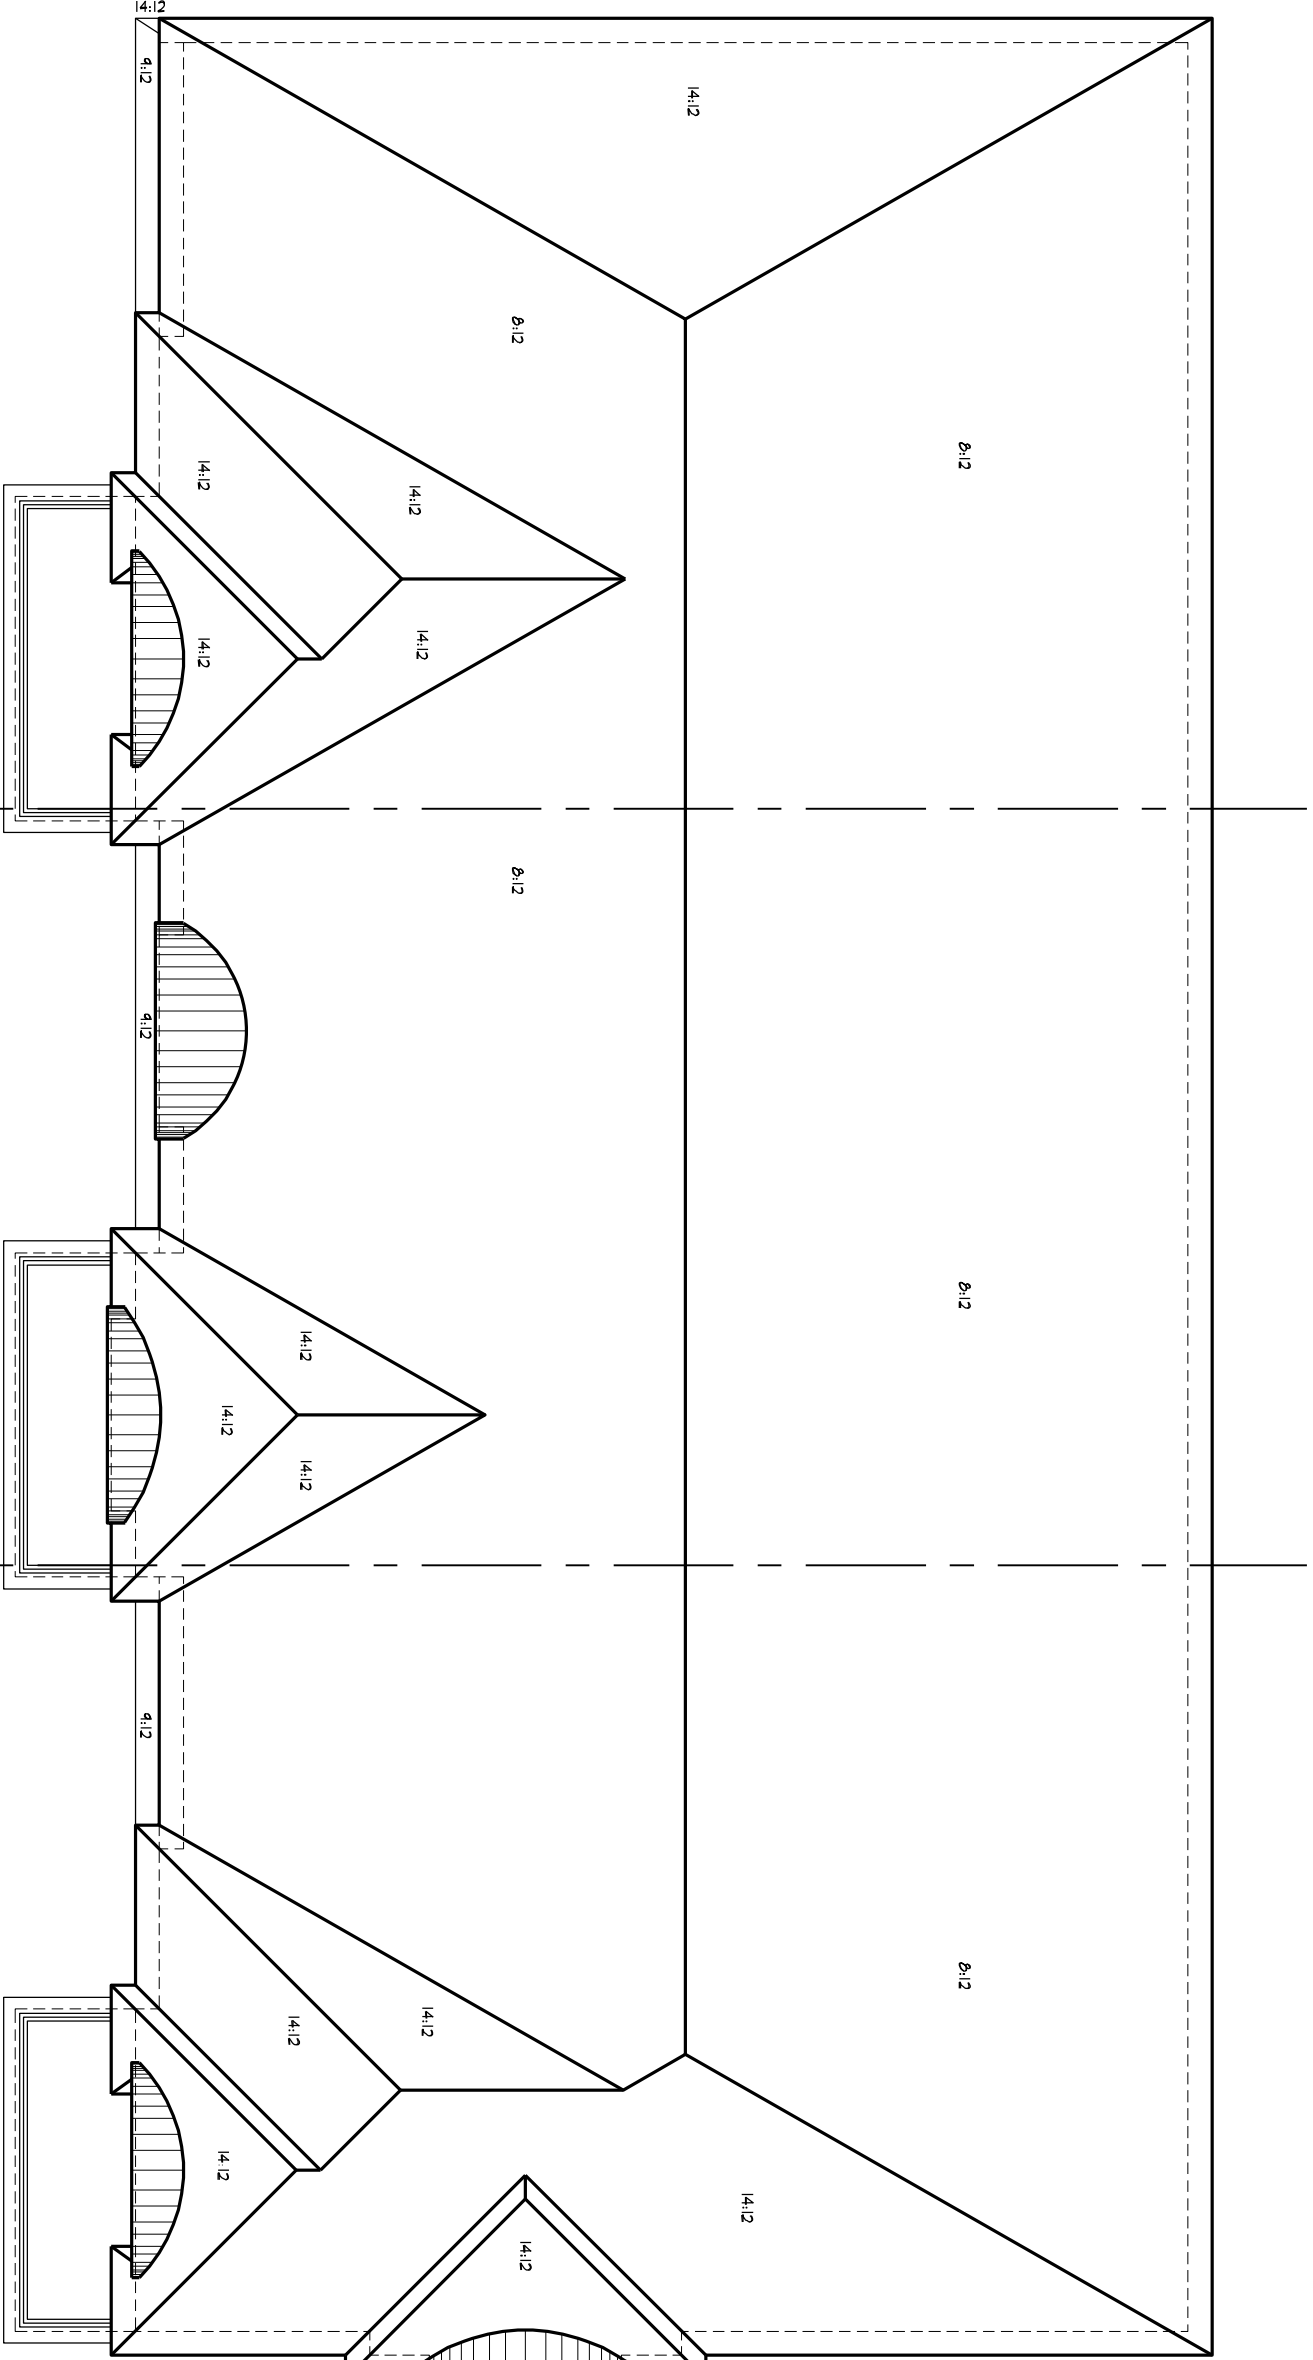

1 UNIT 3103-END  
ELEV. 'B' (REV.)

2 UNIT 3103  
ELEV. 'B' (REV.)

3 UNIT 3103-CORNER  
ELEV. 'B' (REV.)

BLOCK 8 - ROOF PLAN


