



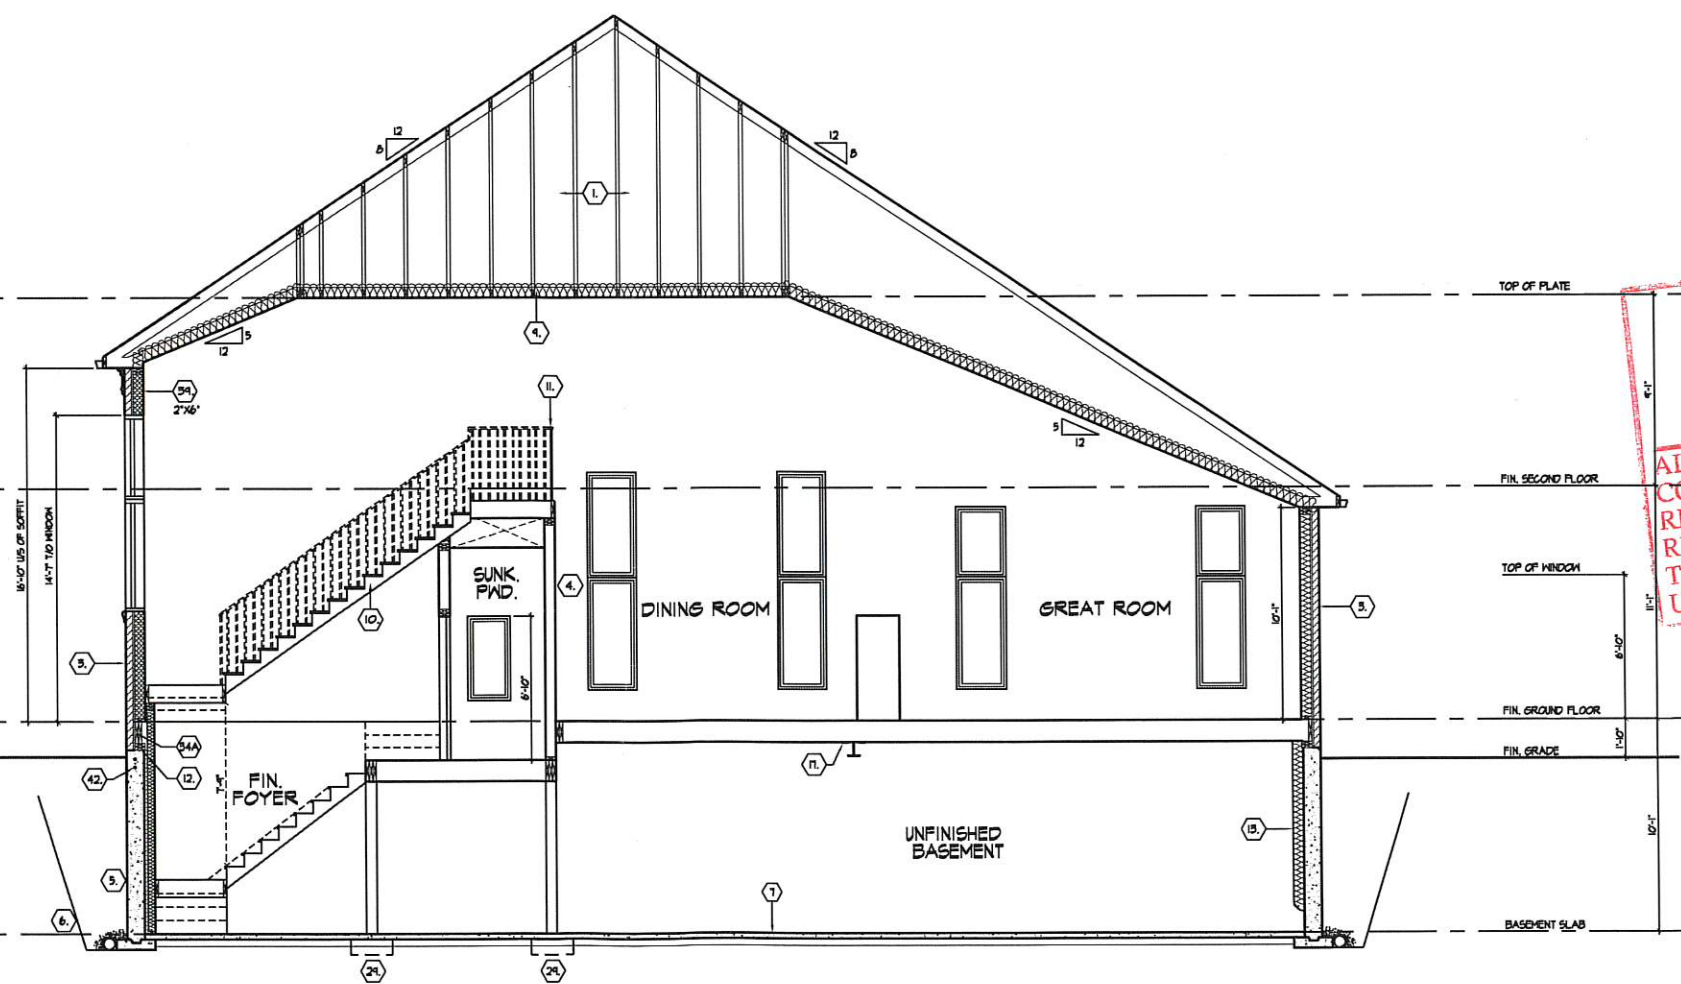

CROSS SECTION 'A-A'

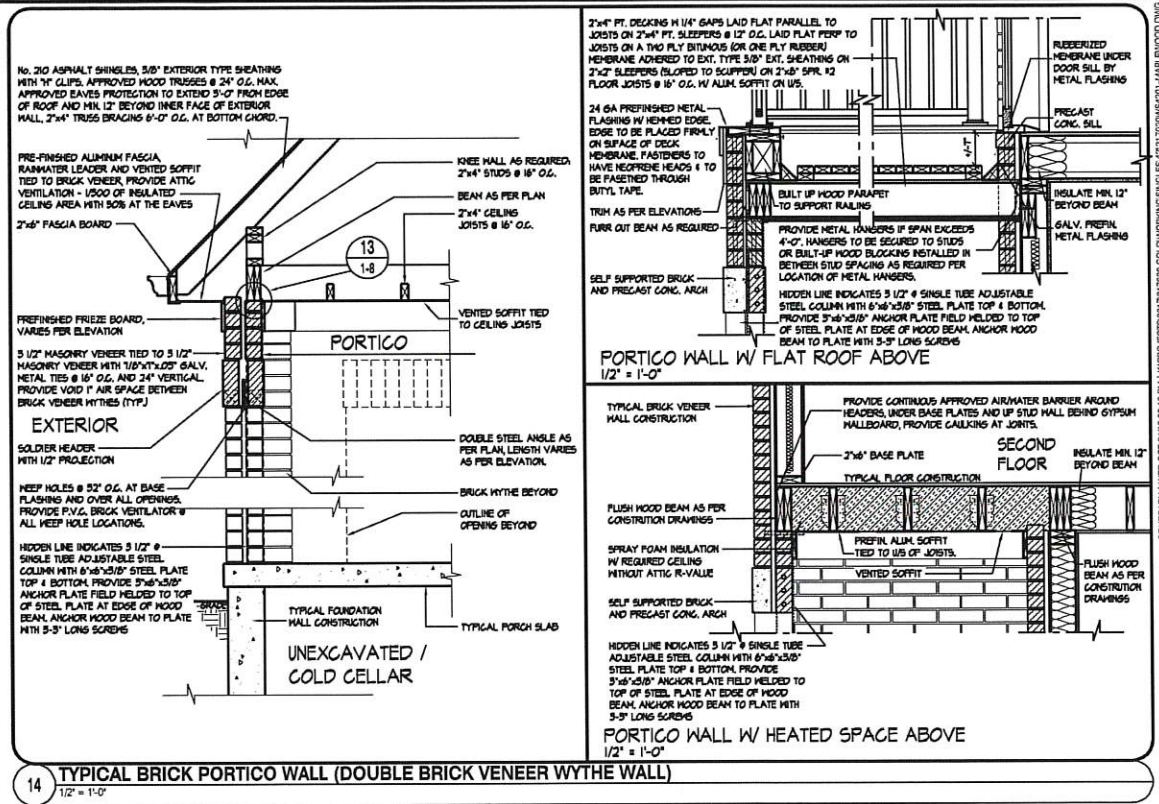