

EURO CHOICE
KITCHENS INC.

2 Watson Rd. S.
Guelph, On. N1L 1E2
Phone: 519-821-3670
Fax: 519-821-3613

PAGE 1 OF 4

ORDER #

CUSTOMER:
GOLD PARK HOMES
MODEL: THE BROOKSIDE

SHIPPING DIRECTIONS:

PV04-002
225 PURPLE CREEK ROAD,
VAUGHAN, ONTARIO

DATE ORDERED:

DATE REQUIRED:

KITCHEN
INTERIOR: WHITE MELAMINE
DESIGN:
STAIN:
HDWE:
CTOP: $\frac{3}{4}$ " SLAB BY OTHERS


CROWN: #11 LARGE W/WOOD DROP
DRAWER TRACKS: QUADRO ON MELAMINE
SOFT CLOSE DOORS
CEILING HEIGHT: 108" TO DROP
CABINET HEIGHT: $44\frac{1}{2}$ " UPPERS-HANG @ $100\frac{1}{2}$ "
TO DROP W/CROWN

THIS IS AN ARTIST'S RENDITION. THE
DRAWINGS ARE FOR PRESENTATION
PURPOSES ONLY, MAY NOT BE EXACTLY AS
SHOWN.

DRAWN DATE: JAN 4/24

DESIGNER: CLARA

SALES REP: TOM

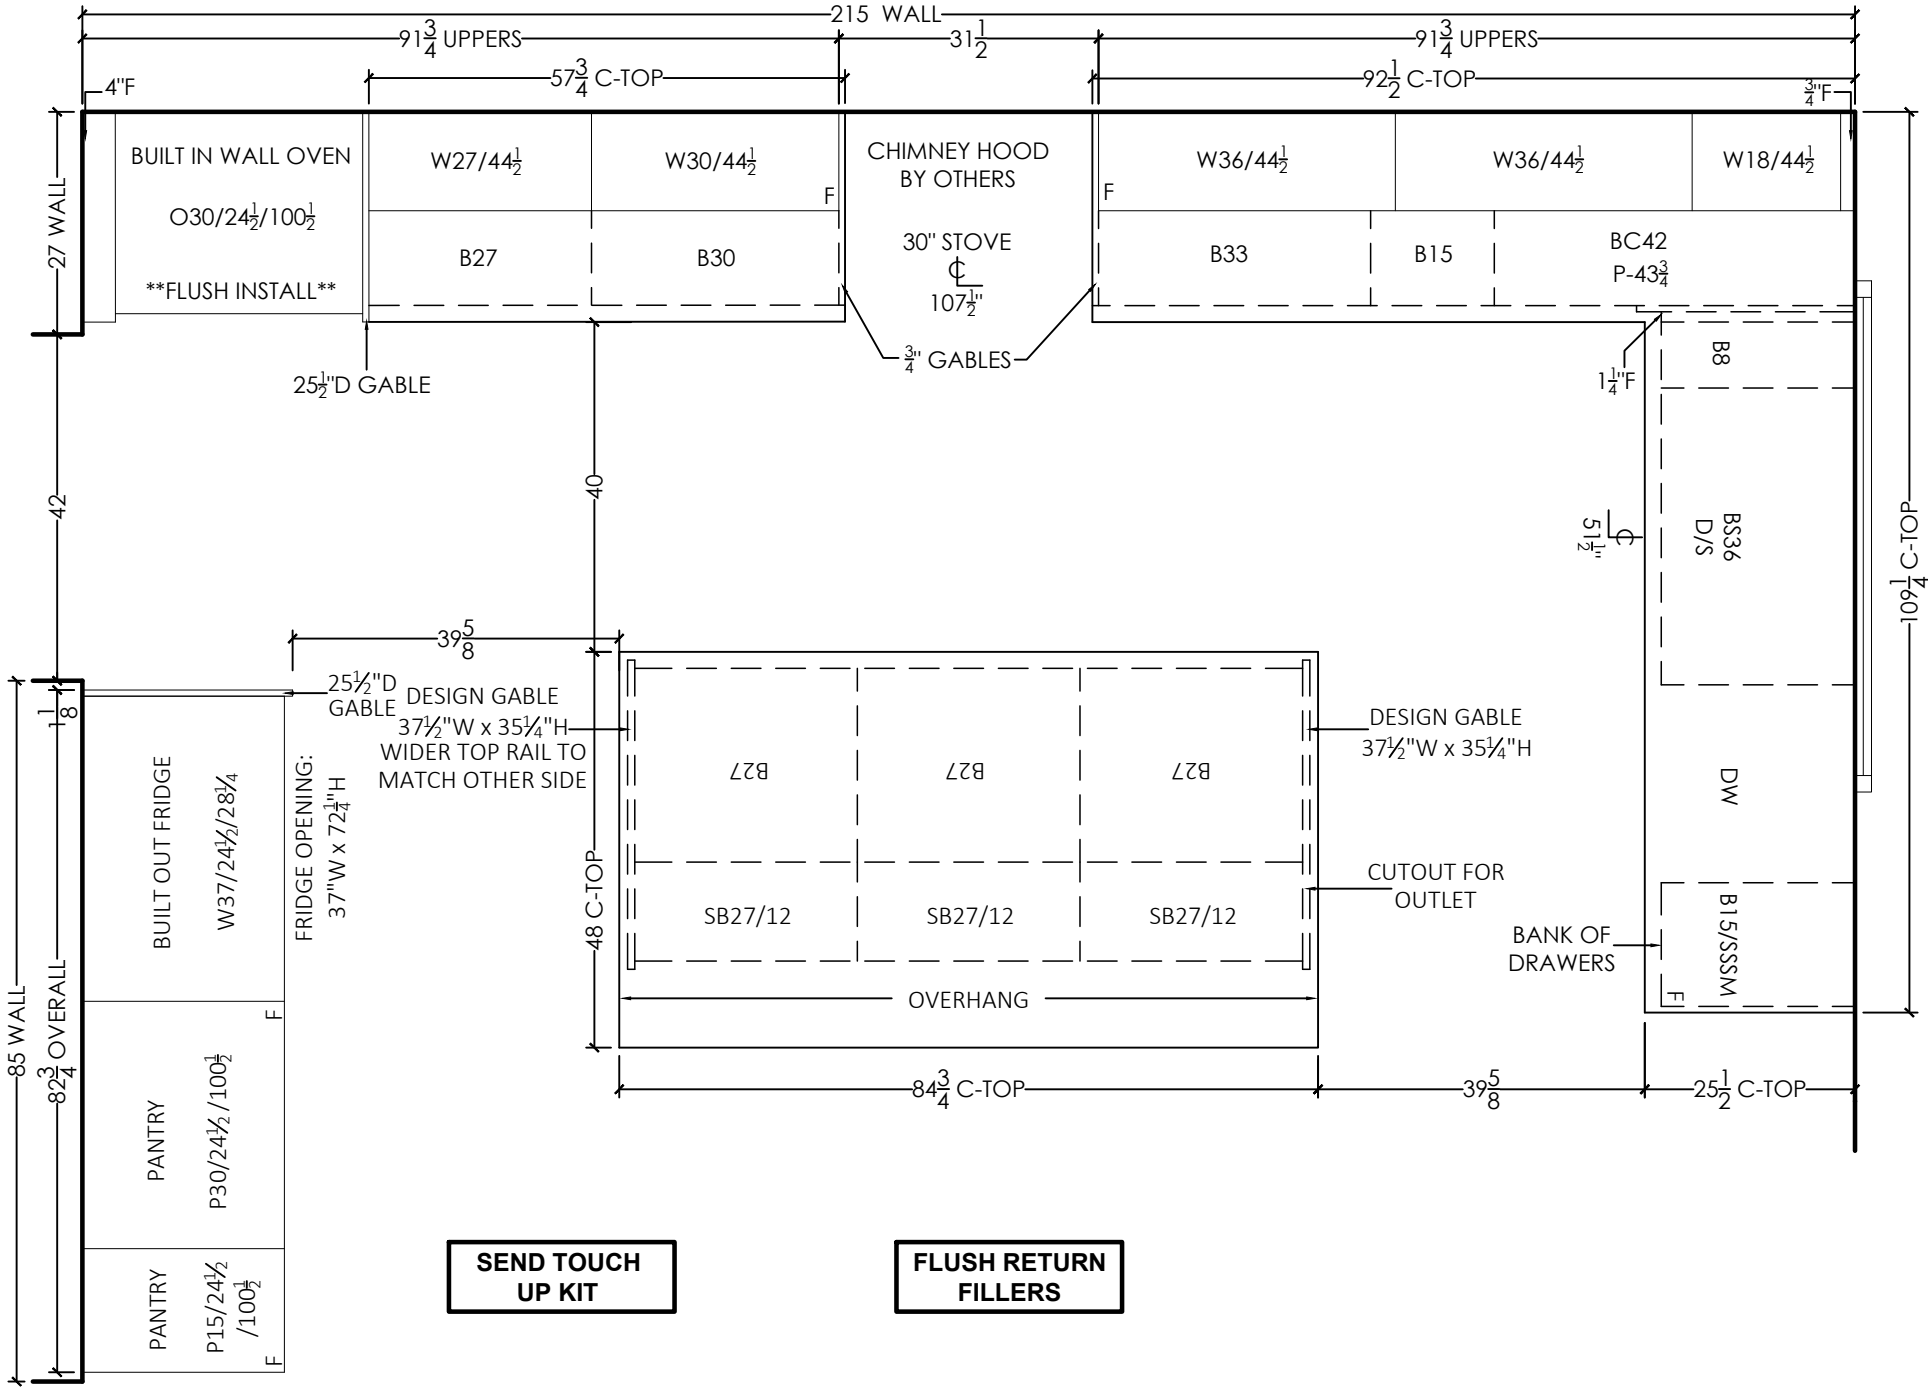

EURO CHOICE
KITCHENS INC.

2 Watson Rd. S.
Guelph, On. N1L 1E2
Phone: 519-821-3670
Fax: 519-821-3613

PAGE 2 OF 4

ORDER #

CUSTOMER:
GOLD PARK HOMES
MODEL: THE BROOKSIDE

SHIPPING DIRECTIONS:
PV04-002
225 PURPLE CREEK ROAD,
VAUGHAN, ONTARIO

DATE ORDERED:








DATE REQUIRED:

THIS IS AN ARTIST'S RENDITION. THE
DRAWINGS ARE FOR PRESENTATION
PURPOSES ONLY, MAY NOT BE EXACTLY AS
SHOWN.

DRAWN DATE: JAN 4/24

DESIGNER: CLARA

SALES REP: TOM

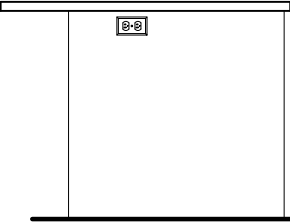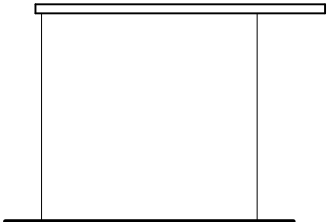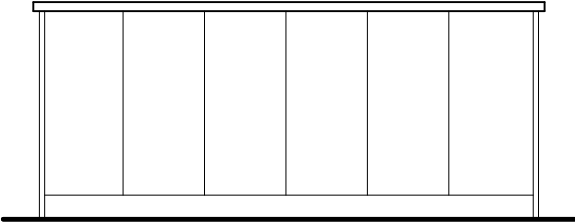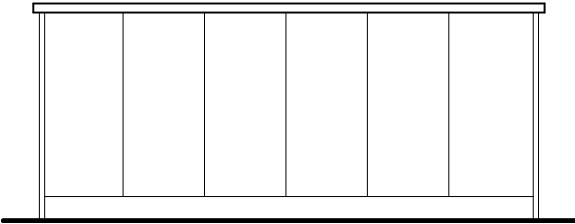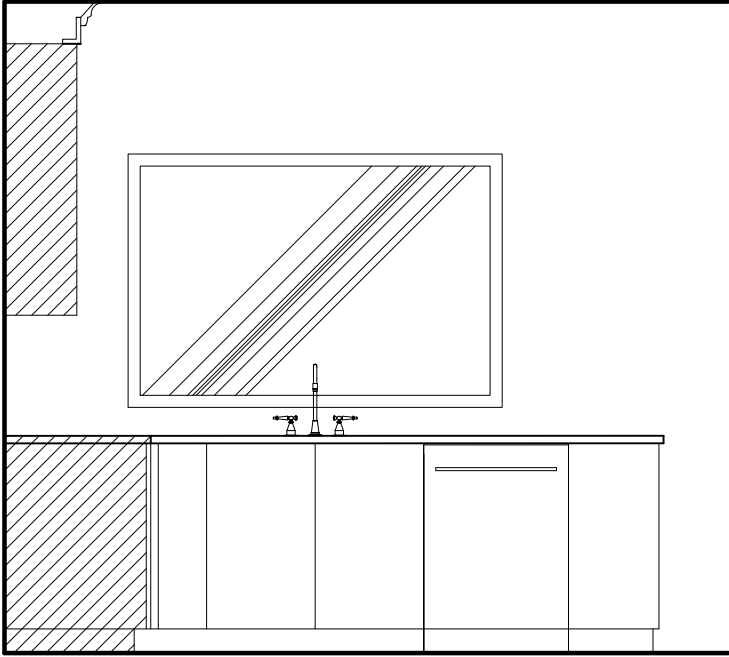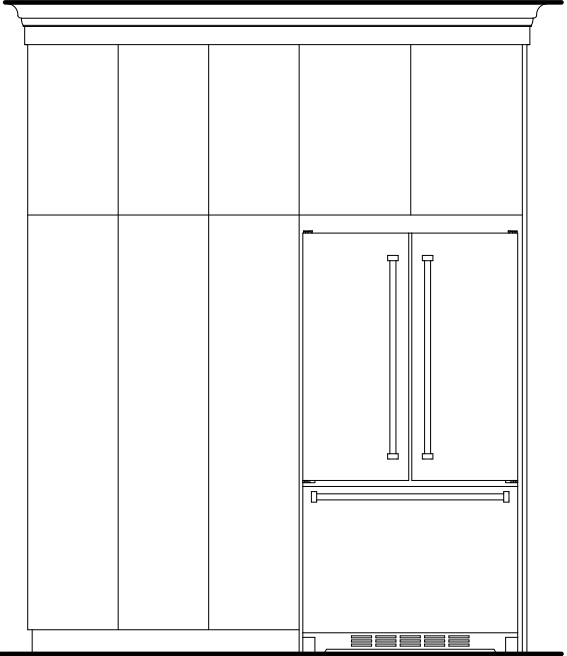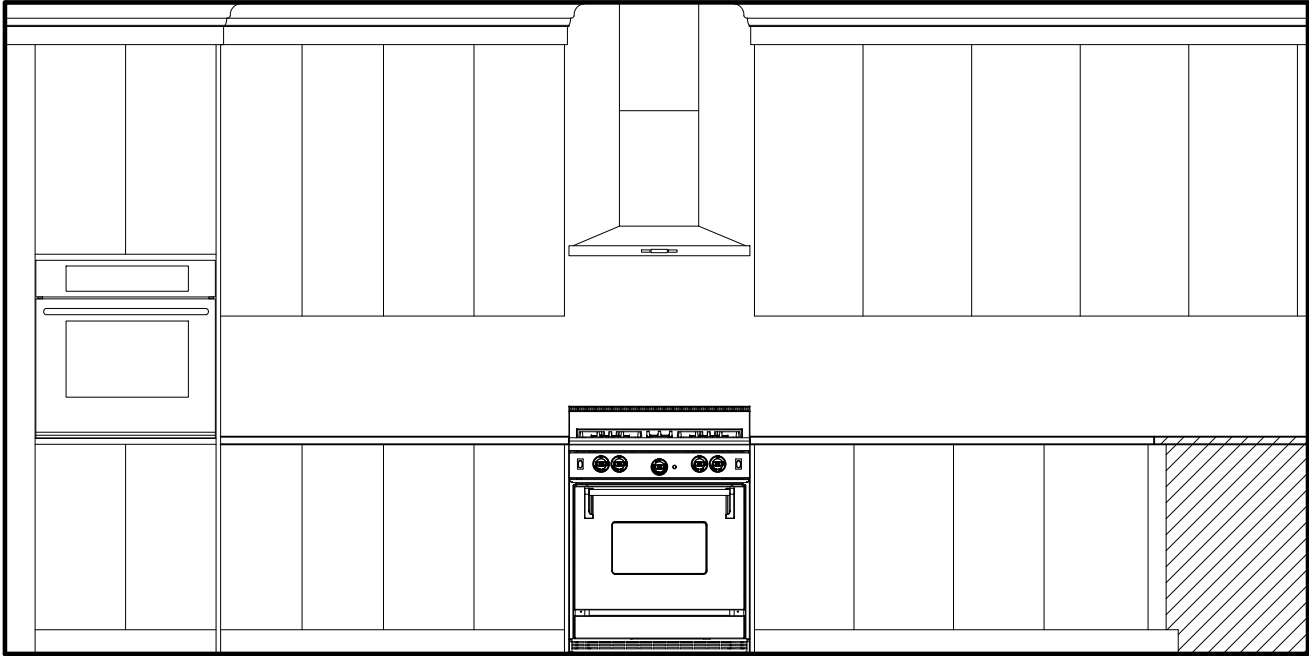

EURO CHOICE
KITCHENS INC.

2 Watson Rd. S.
Guelph, On. N1L 1E2
Phone: 519-821-3670
Fax: 519-821-3613

PAGE 3 OF 4

ORDER #

CUSTOMER:
GOLD PARK HOMES
MODEL: THE BROOKSIDE

SHIPPING DIRECTIONS:
PV04-002
225 PURPLE CREEK ROAD,
VAUGHAN, ONTARIO

DATE ORDERED:

DATE REQUIRED:

LAUNDRY ROOM
INTERIOR: WHITE MELAMINE
DESIGN:
STAIN:
HDWE:
CTOP:
EDGE: REGENCY BKSP: NO

SOFT CLOSE DOORS
CEILING HEIGHT: 119½"
CABINET HEIGHT: 44½" UPPERS-HANG @100½"
OPEN TO CEILING


THIS IS AN ARTIST'S RENDITION. THE
DRAWINGS ARE FOR PRESENTATION
PURPOSES ONLY, MAY NOT BE EXACTLY AS
SHOWN.

DRAWN DATE: JAN 4/24

DESIGNER: CLARA

SALES REP: TOM

FLUSH RETURN
FILLERS

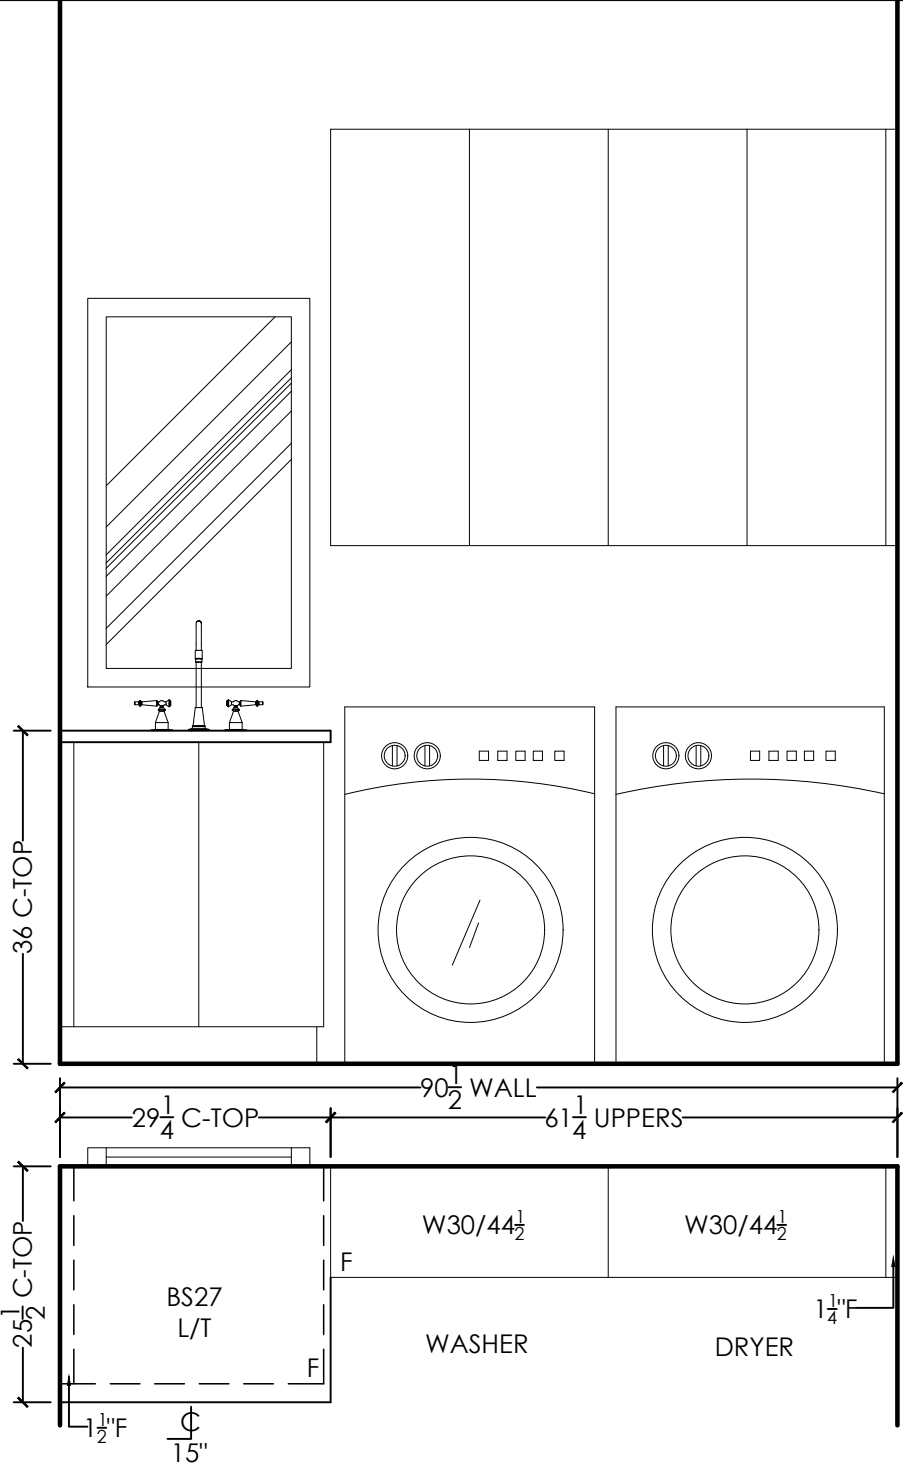

EURO CHOICE
KITCHENS INC.

2 Watson Rd. S.
Guelph, On. N1L 1E2
Phone: 519-821-3670
Fax: 519-821-3613

PAGE 4 OF 4

ORDER #

CUSTOMER:
GOLD PARK HOMES
MODEL: THE BROOKSIDE

SHIPPING DIRECTIONS:
PV04-002
225 PURPLE CREEK ROAD,
VAUGHAN, ONTARIO

DATE ORDERED:

DATE REQUIRED:


THIS IS AN ARTIST'S RENDITION. THE
DRAWINGS ARE FOR PRESENTATION
PURPOSES ONLY, MAY NOT BE EXACTLY AS
SHOWN.

DRAWN DATE: JAN 4/23

DESIGNER: CLARA


SALES REP: TOM

FLUSH FILLERS

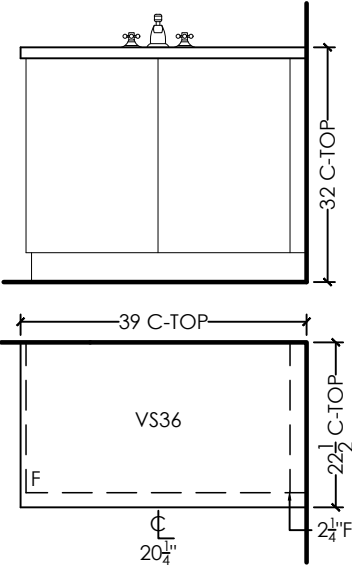

POWDER ROOM
INTERIOR: WHITE MELAMINE
DESIGN:
STAIN:
HDWE:
CTOP: 3/4" SLAB BY OTHERS
CABINET HEIGHT:32" HIGH


FLUSH FILLERS

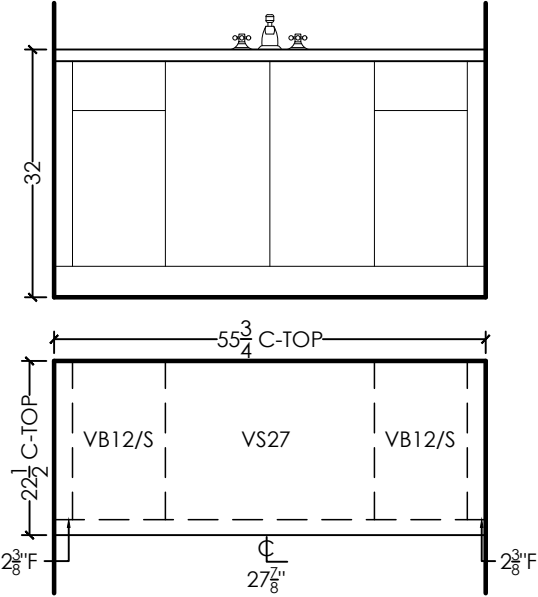

ENSUITE 2
INTERIOR: WHITE MELAMINE
DESIGN:
STAIN:
HDWE:
CTOP: 3/4" SLAB BY OTHERS

DRAWER TRACKS:STANDARD
CABINET HEIGHT:32" HIGH


FLUSH FILLERS

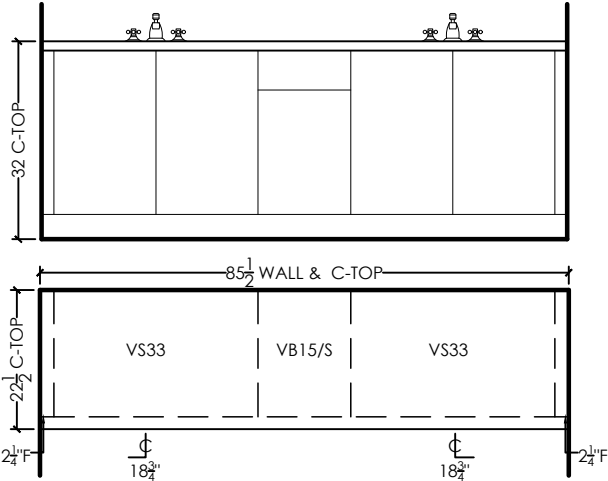

ENSUITE 3/4
INTERIOR: WHITE MELAMINE
DESIGN:
STAIN:
HDWE:
CTOP: 3/4" SLAB BY OTHERS

DRAWER TRACKS: STANDARD
CABINET HEIGHT:32" HIGH

FLUSH FILLERS

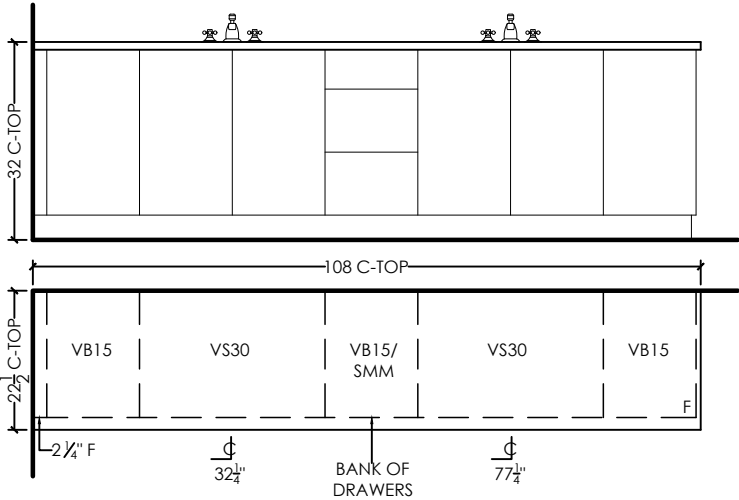

PRIMARY ENSUITE
INTERIOR: WHITE MELAMINE
DESIGN:
STAIN:
HDWE:
CTOP: 3/4" SLAB BY OTHERS

DRAWER TRACKS: STANDARD
CABINET HEIGHT:32" HIGH