

**EURO CHOICE
KITCHENS INC.**

2 Watson Rd. S.
Guelph, On. N1L 1E2
Phone: 519-821-3670
Fax: 519-821-3613

PAGE 1 OF 4

ORDER #

CUSTOMER:
GOLD PARK HOMES
MODEL: THE BROOKSIDE

SHIPPING DIRECTIONS:

PV2-17
204 SILVER CREEK DRIVE,
VAUGHAN, ONTARIO

DATE ORDERED:

DATE REQUIRED:

KITCHEN

INTERIOR: WHITE MELAMINE
DESIGN: SLAB MELAMINE
PAINT: RU-05 LARICE BIANCO
HDWE: NO HDWE - DO NOT DRILL
CTOP: $\frac{3}{4}$ " SLAB BY OTHERS


CROWN: 4"H DOUBLE SHAKER (2 $\frac{1}{2}$ " TOP & 1 $\frac{1}{2}$ "
BOTTOM) W/WOOD DROP
DRAWER TRACKS: QUADRO ON MELAMINE
SOFT CLOSE DOORS
CEILING HEIGHT: 108" TO DROP
CABINET HEIGHT: 44 $\frac{1}{2}$ " UPPERS-HANG @100 $\frac{1}{2}$ "
TO DROP W/CROWN

THIS IS AN ARTIST'S RENDITION. THE
DRAWINGS ARE FOR PRESENTATION
PURPOSES ONLY, MAY NOT BE EXACTLY AS
SHOWN.

DRAWN DATE: MAR 25/24,MAR 18/24

DESIGNER: CLARA

SALES REP: TOM

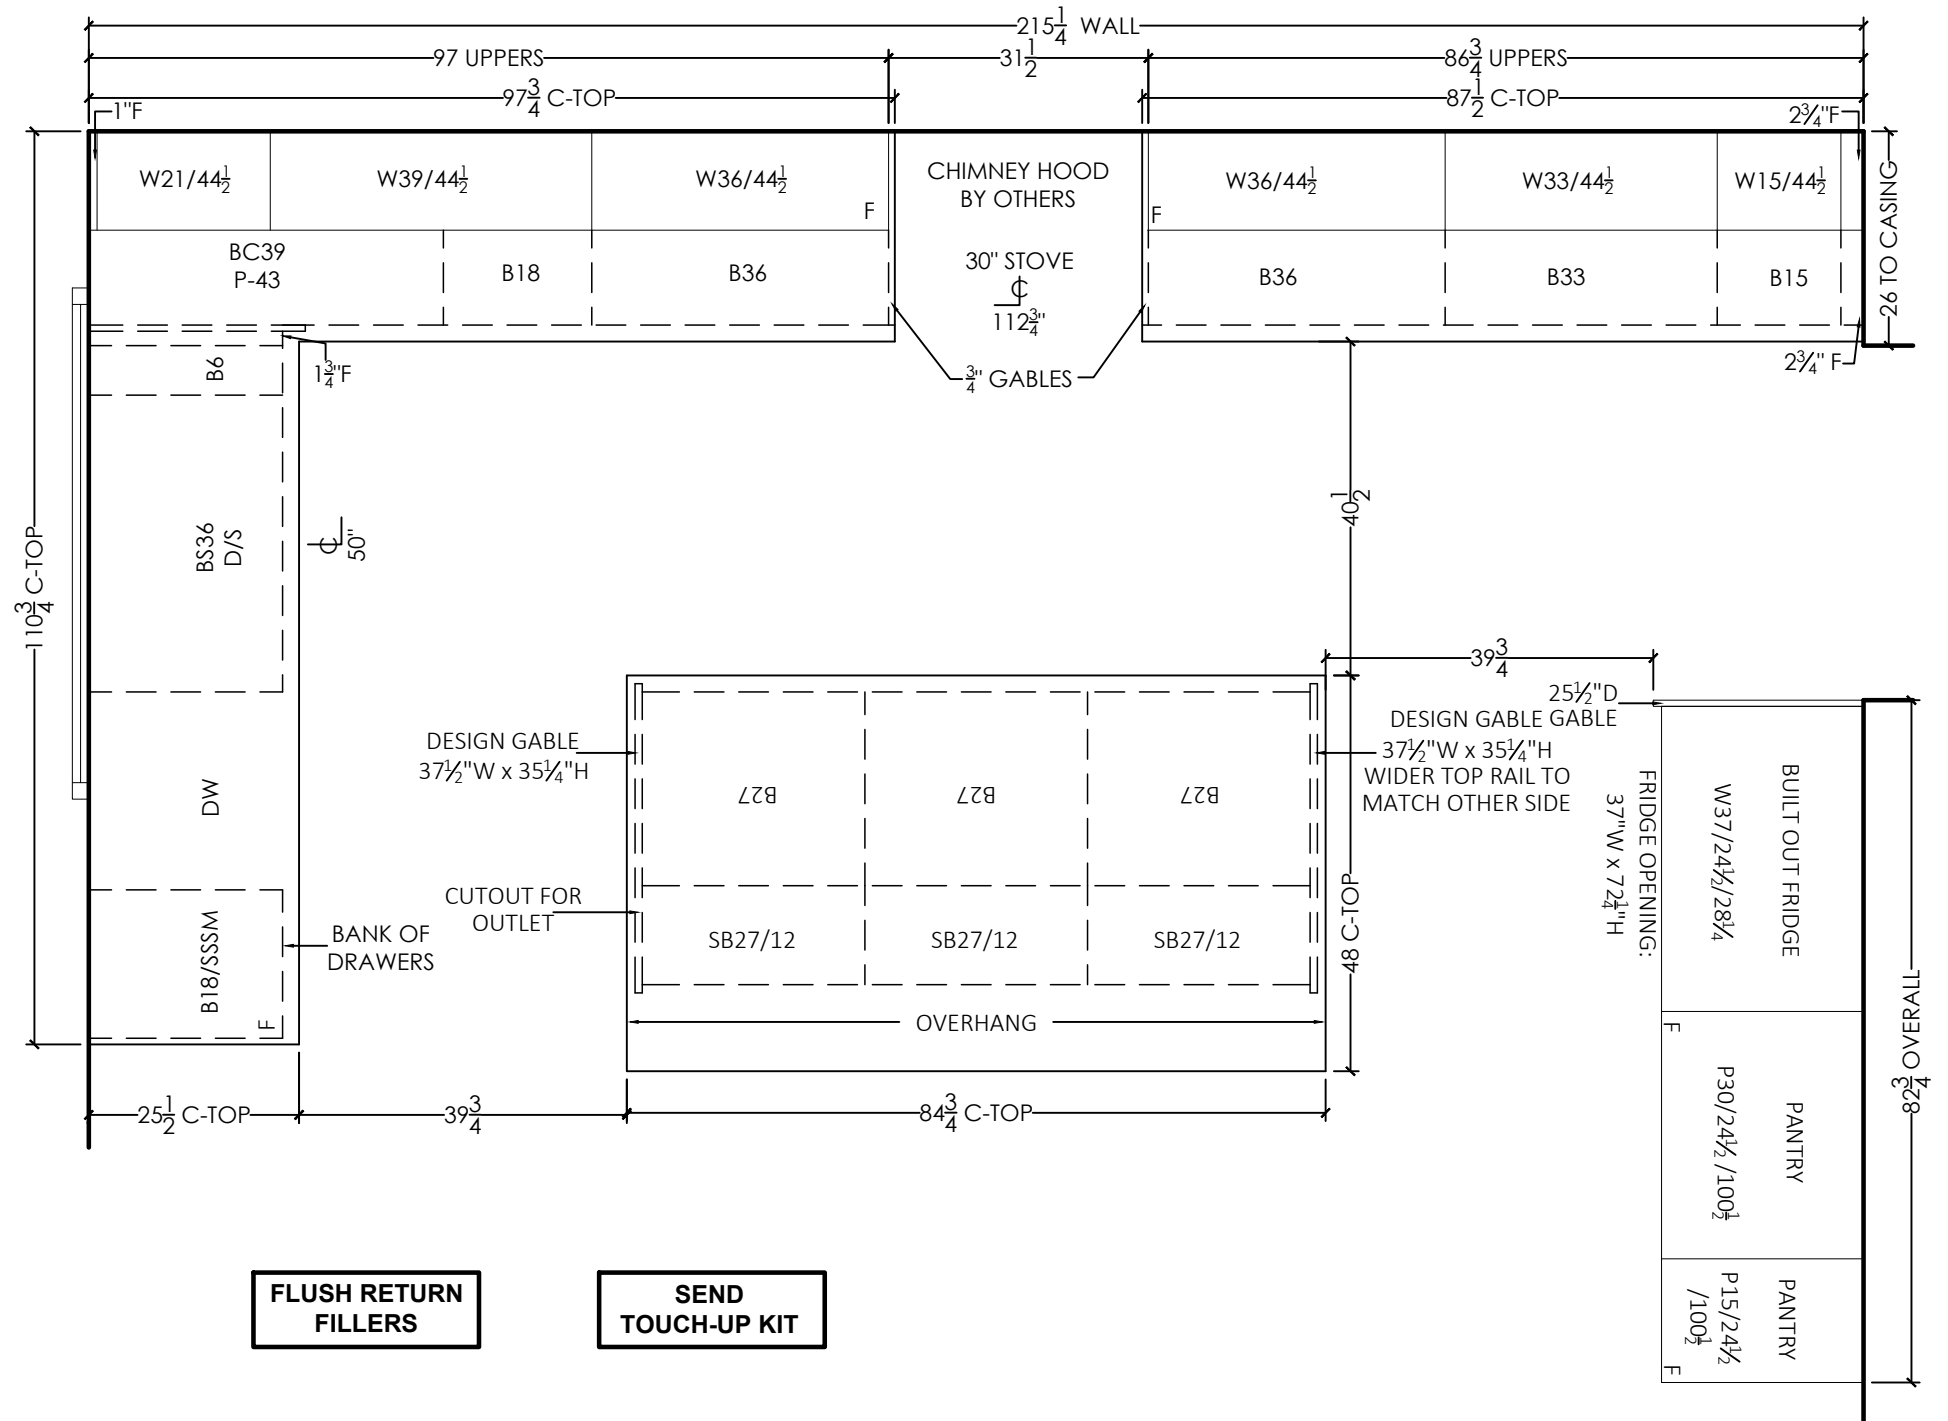

EURO CHOICE
KITCHENS INC.

2 Watson Rd. S.
Guelph, On. N1L 1E2
Phone: 519-821-3670
Fax: 519-821-3613

PAGE 2 OF 4








ORDER #

CUSTOMER:
GOLD PARK HOMES
MODEL: THE BROOKSIDE

SHIPPING DIRECTIONS:
PV2-17
204 SILVER CREEK DRIVE,
VAUGHAN, ONTARIO

DATE ORDERED:

DATE REQUIRED:

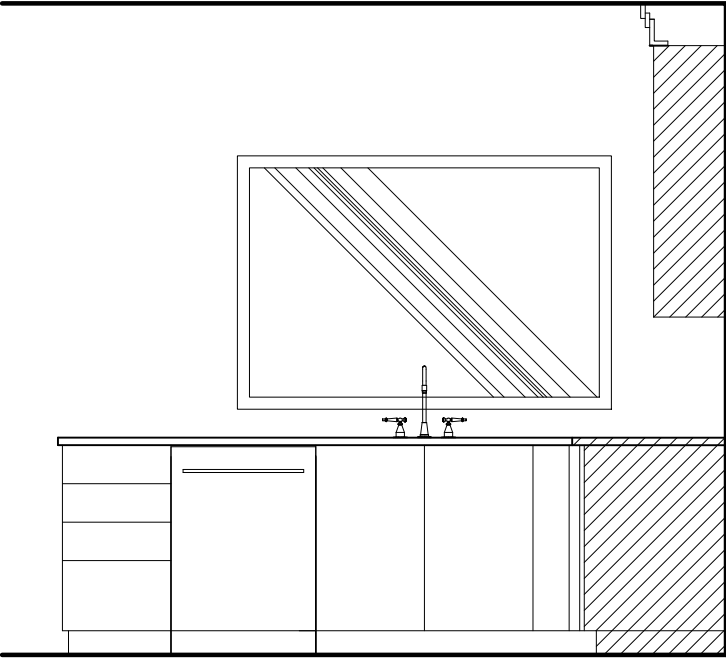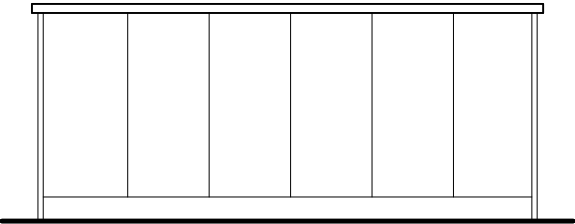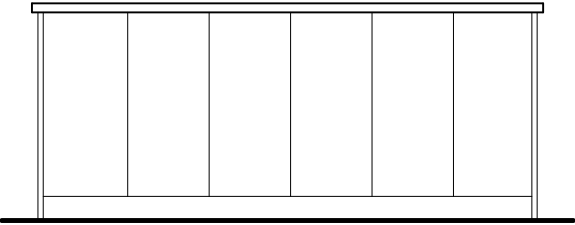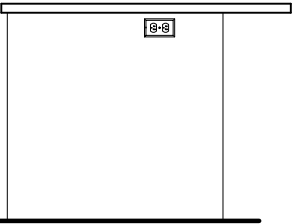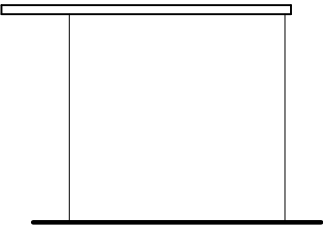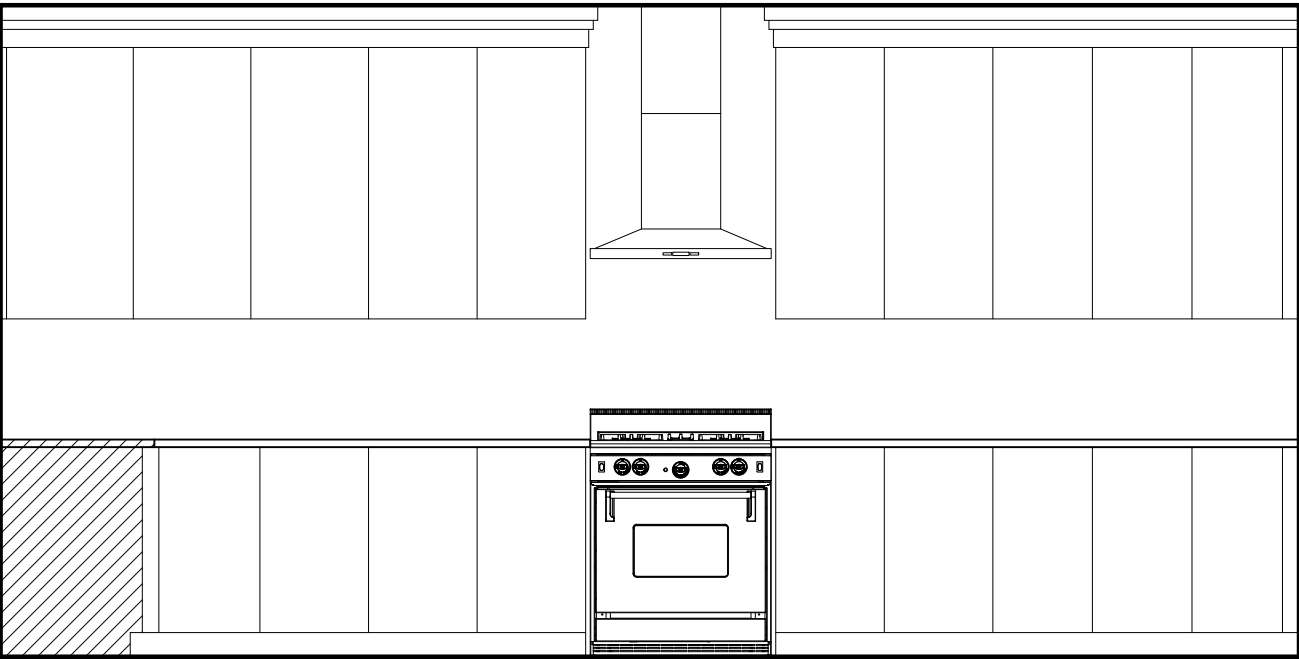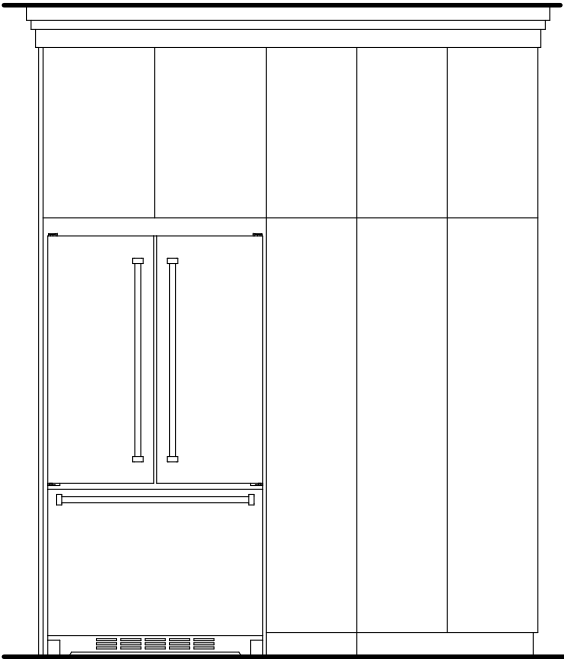

THIS IS AN ARTIST'S RENDITION. THE
DRAWINGS ARE FOR PRESENTATION
PURPOSES ONLY, MAY NOT BE EXACTLY AS
SHOWN.

DRAWN DATE: MAR 18/24

DESIGNER: CLARA

SALES REP: TOM

EURO CHOICE
KITCHENS INC.

2 Watson Rd. S.
Guelph, On. N1L 1E2
Phone: 519-821-3670
Fax: 519-821-3613

PAGE 3 OF 4

ORDER #

CUSTOMER:
GOLD PARK HOMES
MODEL: THE BROOKSIDE

SHIPPING DIRECTIONS:
PV2-17
204 SILVER CREEK DRIVE,
VAUGHAN, ONTARIO

DATE ORDERED:

DATE REQUIRED:

LAUNDRY ROOM
INTERIOR: WHITE MELAMINE
DESIGN: SLAB MELAMINE
STAIN: RU-05 LARICE BIANCO
HDWE: SMALL MET
CTOP: D354-60 DESIGNER WHITE MATTE
EDGE: REGENCY BKSP: NO

CEILING HEIGHT: 118³/₄"
CABINET HEIGHT: 44¹/₂" UPPERS-HANG @100¹/₂"
OPEN TO CEILING


THIS IS AN ARTIST'S RENDITION. THE
DRAWINGS ARE FOR PRESENTATION
PURPOSES ONLY, MAY NOT BE EXACTLY AS
SHOWN.

DRAWN DATE: MAR 18/24

DESIGNER: CLARA

SALES REP: TOM

FLUSH RETURN
FILLERS

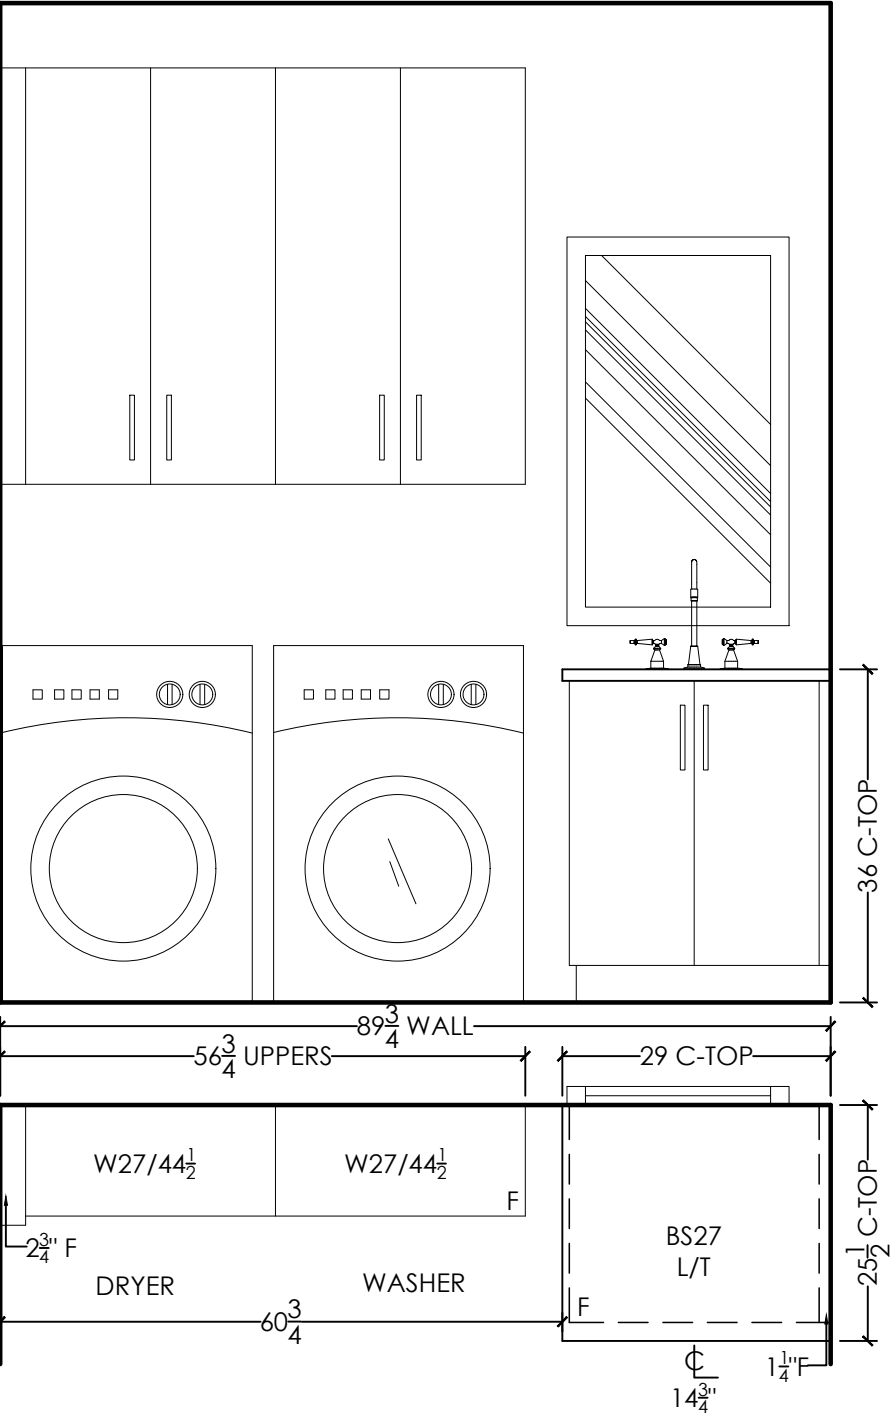

EURO CHOICE
KITCHENS INC.

2 Watson Rd. S.
Guelph, On. N1L 1E2
Phone: 519-821-3670
Fax: 519-821-3613

PAGE 4 OF 4

ORDER #

CUSTOMER:
GOLD PARK HOMES
MODEL: THE BROOKSIDE

SHIPPING DIRECTIONS:
PV2-17
204 SILVER CREEK DRIVE,
VAUGHAN, ONTARIO

DATE ORDERED:

DATE REQUIRED:

THIS IS AN ARTIST'S RENDITION. THE
DRAWINGS ARE FOR PRESENTATION
PURPOSES ONLY, MAY NOT BE EXACTLY AS
SHOWN.

DRAWN DATE: MAR 18/24


DESIGNER: CLARA

SALES REP: TOM

FLUSH FILLERS

POWDER ROOM
INTERIOR: WHITE MELAMINE
DESIGN: SLAB MELAMINE
STAIN: RU-05 LARICE BIANCO
HDWE: NO HDWE - DO NOT DRILL
CTOP: ¾" SLAB BY OTHERS


CABINET HEIGHT:32" HIGH

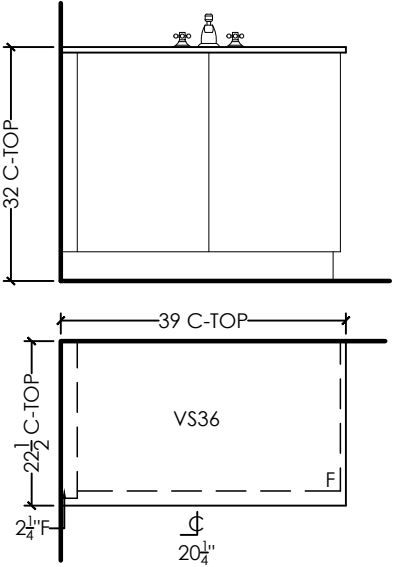

FLUSH FILLERS

ENSUITE 2
INTERIOR: WHITE MELAMINE
DESIGN: SLAB MELAMINE
PAINT: RU-05 LARICE BIANCO
HDWE: SMALL MET
CTOP: ¾" SLAB BY OTHERS


DRAWER TRACKS: STANDARD
CABINET HEIGHT:32" HIGH

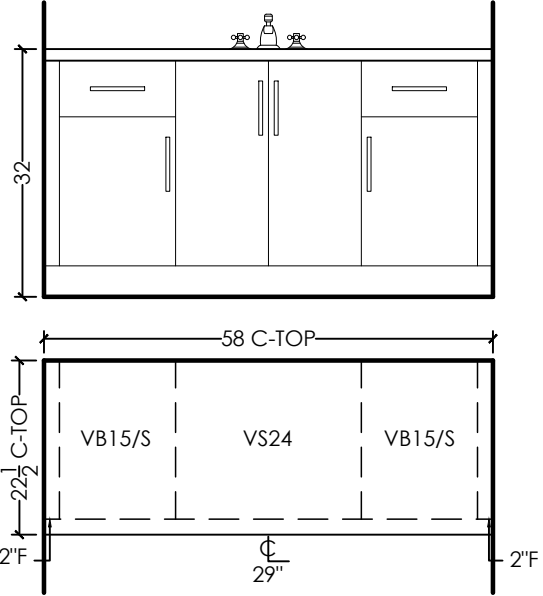

FLUSH FILLERS

ENSUITE 3/4
INTERIOR: WHITE MELAMINE
DESIGN: SLAB MELAMINE
PAINT: RU-05 LARICE BIANCO
HDWE: SMALL MET
CTOP: ¾" SLAB BY OTHERS

DRAWER TRACKS: STANDARD
CABINET HEIGHT:32" HIGH

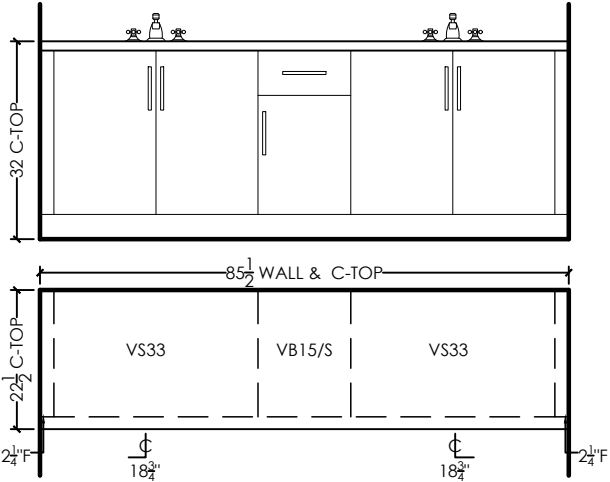

FLUSH FILLERS

PRIMARY ENSUITE
INTERIOR: WHITE MELAMINE
DESIGN: SLAB MELAMINE
STAIN: RU-05 LARICE BIANCO
HDWE: SMALL MET
CTOP: ¾" SLAB BY OTHERS

DRAWER TRACKS: STANDARD
CABINET HEIGHT:32" HIGH

