

EURO CHOICE
KITCHENS INC.

2 Watson Rd. S.
Guelph, On. N1L 1E2
Phone: 519-821-3670
Fax: 519-821-3613

PAGE 1 OF 4

ORDER #

CUSTOMER:
GOLD PARK HOMES
MODEL: THE OAKGROVE

SHIPPING DIRECTIONS:

PV2-55
30 NICK DELUCA COURT,
VAUGHAN, ONTARIO


DATE ORDERED:

DATE REQUIRED:

KITCHEN/SERVERY
INTERIOR: WHITE MELAMINE
DESIGN: SLAB MELAMINE
STAIN: W100
HDWE: NO HDWE - DO NOT DRILL-
CTOP: $\frac{3}{4}$ " SLAB

DRAWER TRACKS: QUADRO ON MELAMINE
SOFT CLOSE DOORS
CEILING HEIGHT: 108" TO DROP
CABINET HEIGHT:
SINK WALL: $44\frac{1}{2}$ " UPPERS - HANG @ $104\frac{1}{2}$ "
- OPEN TO CEILING -
FRIDGE WALL: $44\frac{1}{2}$ " UPPERS-HANG @ $100\frac{1}{2}$ "
-OPEN TO CEILING-

DRAWN DATE: MAY 6/24, APR 20/24, APR 16/24, JAN 31/24
DESIGNER: CLARA
SALES REP: TOM

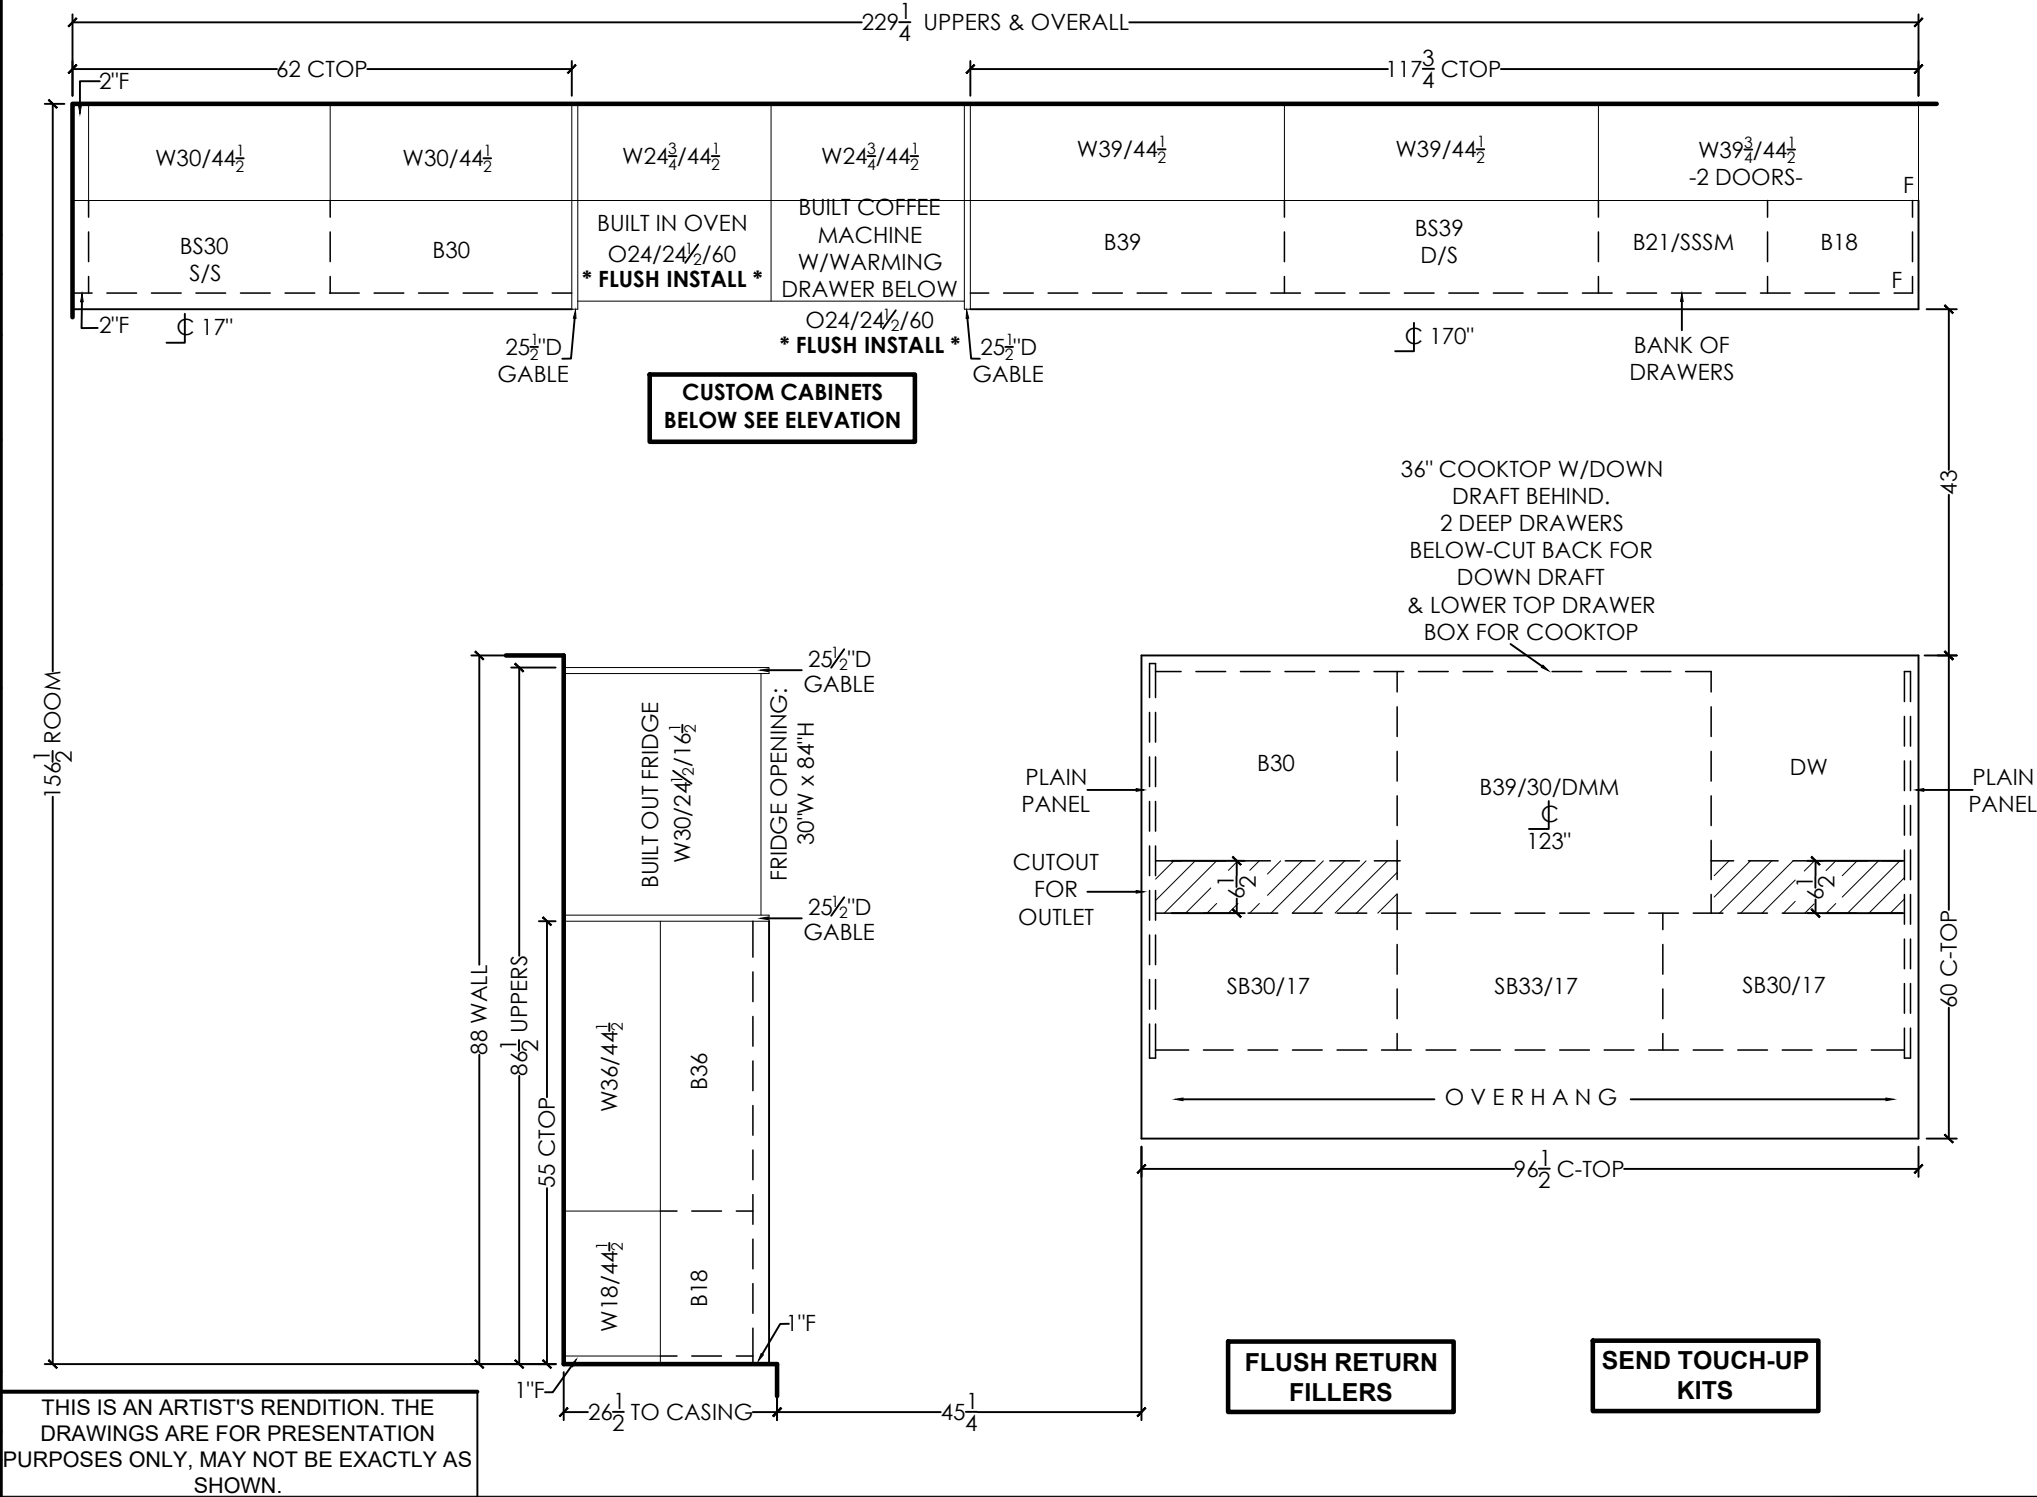

EURO CHOICE
KITCHENS INC.

2 Watson Rd. S.
Guelph, On. N1L 1E2
Phone: 519-821-3670
Fax: 519-821-3613

PAGE 2 OF 4

ORDER #

CUSTOMER:
GOLD PARK HOMES
MODEL: THE OAKGROVE

SHIPPING DIRECTIONS:
PV2-55
30 NICK DELUCA COURT,
VAUGHAN, ONTARIO

DATE ORDERED:






DATE REQUIRED:

THIS IS AN ARTIST'S RENDITION. THE
DRAWINGS ARE FOR PRESENTATION
PURPOSES ONLY, MAY NOT BE EXACTLY AS
SHOWN.

DRAWN DATE: JAN 31/24

DESIGNER: CLARA

SALES REP: TOM

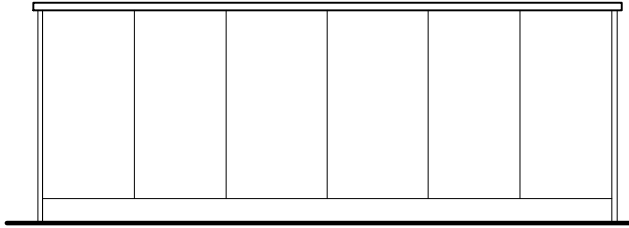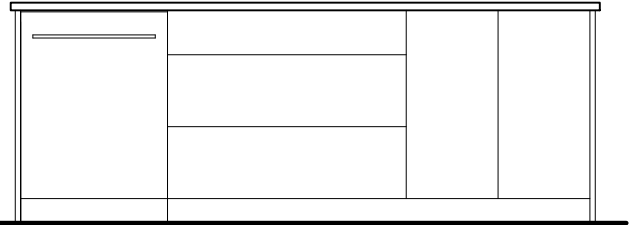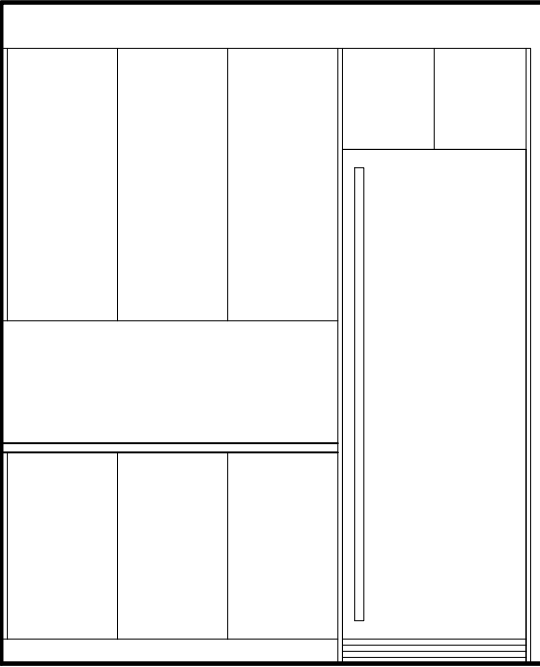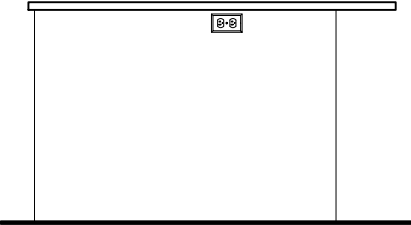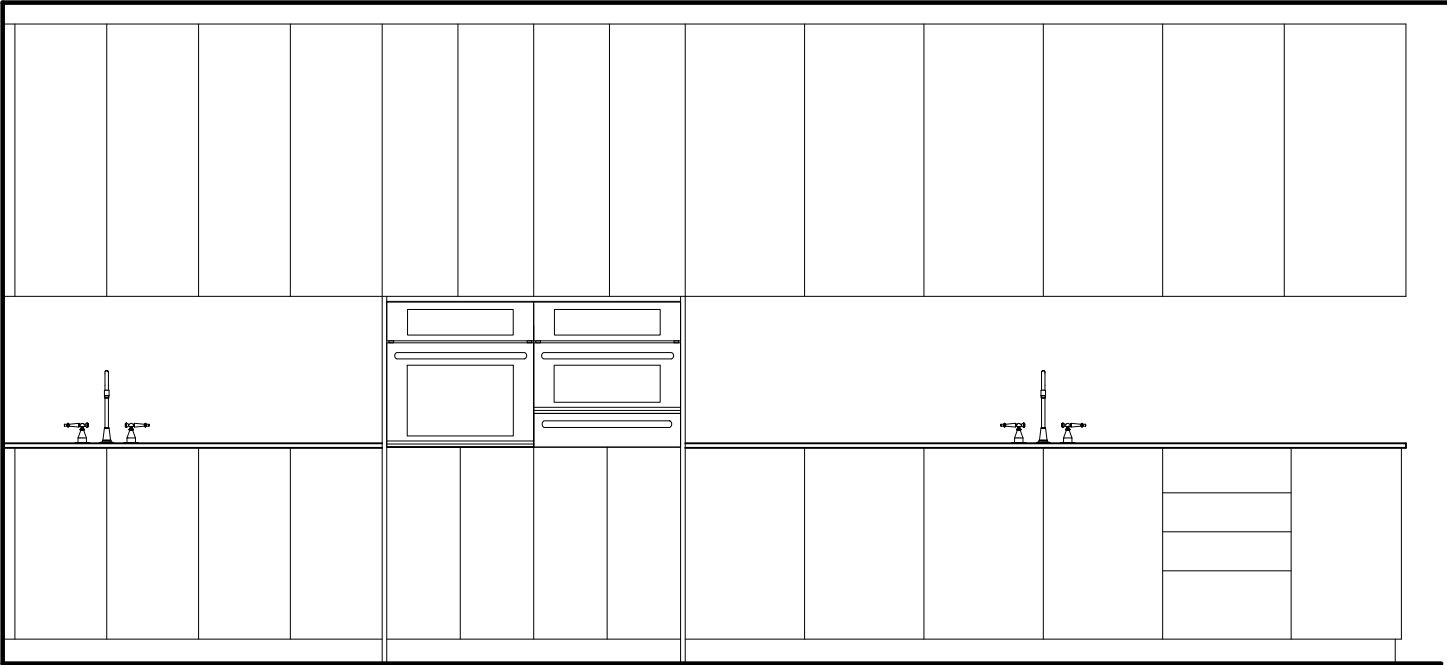

EURO CHOICE
KITCHENS INC.

2 Watson Rd. S.
Guelph, On. N1L 1E2
Phone: 519-821-3670
Fax: 519-821-3613

PAGE 3 OF 4

ORDER #

CUSTOMER:
GOLD PARK HOMES
MODEL: THE OAKGROVE

SHIPPING DIRECTIONS:
PV2-55
30 NICK DELUCA COURT,
VAUGHAN, ONTARIO

DATE ORDERED:

DATE REQUIRED:

LAUNDRY ROOM
INTERIOR: WHITE MELAMINE
DESIGN: SLAB MELAMINE
STAIN: RU-05 LARICE BIANCO
HDWE: MET KNOB
CTOP: D354-60 DESIGNER WHITE MATTE
EDGE: REGENCY BKSP: NO



CEILING HEIGHT: 108"
CABINET HEIGHT: 44½" UPPERS-HANG @100½"
OPEN TO CEILING

THIS IS AN ARTIST'S RENDITION. THE
DRAWINGS ARE FOR PRESENTATION
PURPOSES ONLY, MAY NOT BE EXACTLY AS
SHOWN.


DRAWN DATE: JAN 31/24

DESIGNER: CLARA

SALES REP: TOM

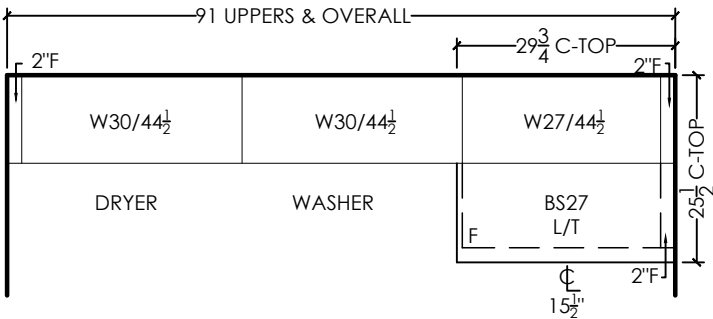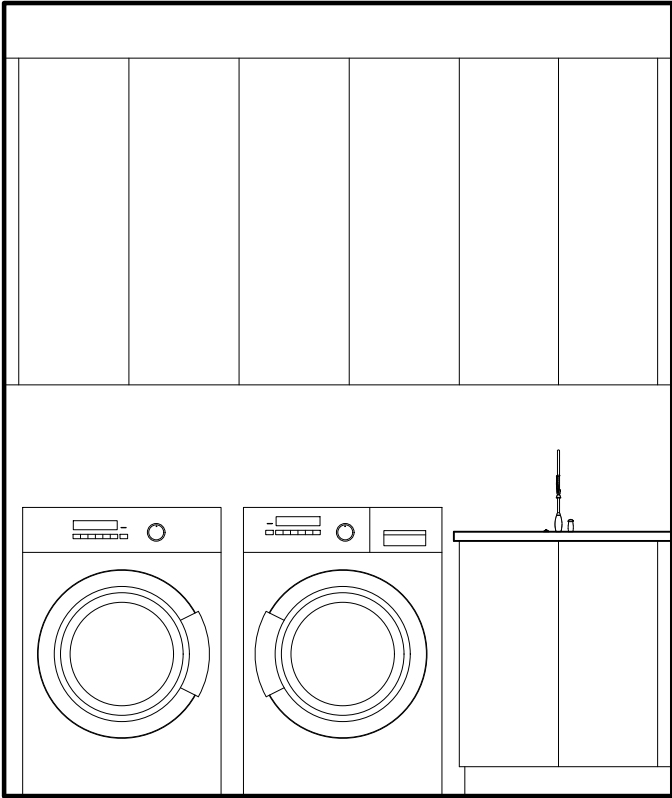

**FLUSH RETURN
FILLERS**

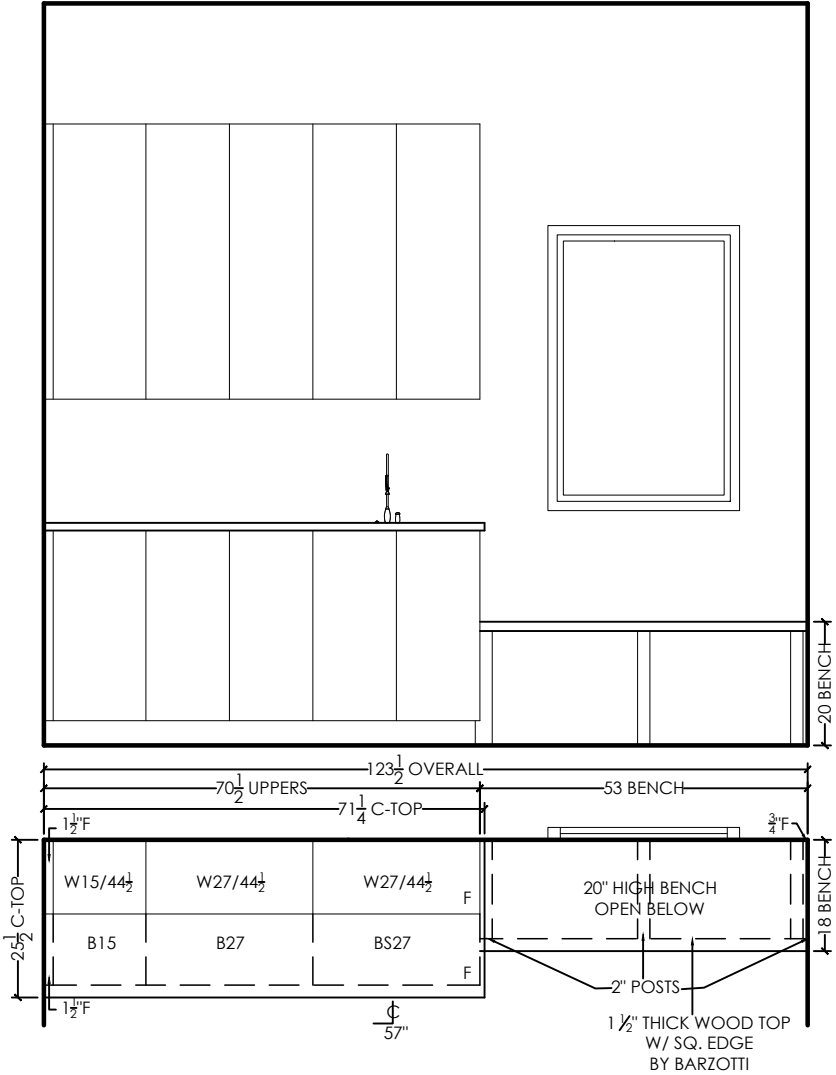

MUDROOM
INTERIOR: WHITE MELAMINE
DESIGN: SLAB MELAMINE
STAIN: RU-05 LARICE BIANCO
HDWE: MET KNOB
CTOP: D3545-60 DESIGNER WHITE MATTE
EDGE: REGENCY BKSP: NO
BENCH: 1½" THICK WOODTOP W/SQUARE EDGE

CEILING HEIGHT: 120"
CABINET HEIGHT: 44½" UPPERS-HANG @100½"
OPEN TO CEILING

**FLUSH RETURN
FILLERS**

EURO CHOICE
KITCHENS INC.

2 Watson Rd. S.
Guelph, On. N1L 1E2
Phone: 519-821-3670
Fax: 519-821-3613

PAGE 4 OF 4

ORDER #


CUSTOMER:
GOLD PARK HOMES
MODEL: THE OAKGROVE

SHIPPING DIRECTIONS:
PV2-55
30 NICK DELUCA COURT,
VAUGHAN, ONTARIO

DATE ORDERED:

DATE REQUIRED:


FLUSH FILLERS

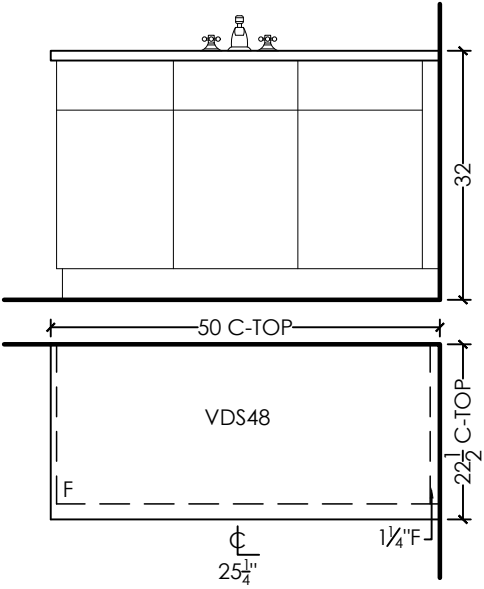

ENSUITE 2
INTERIOR: WHITE MELAMINE
DESIGN: SLAB MELAMINE
STAIN: 97Q ESPIGIA PIMIENTA
HDWE: SMALL MET
CTOP: 3/4" SLAB BY OTHERS

DRAWER TRACKS: STANDARD
CABINET HEIGHT:32" HIGH


FLUSH FILLERS

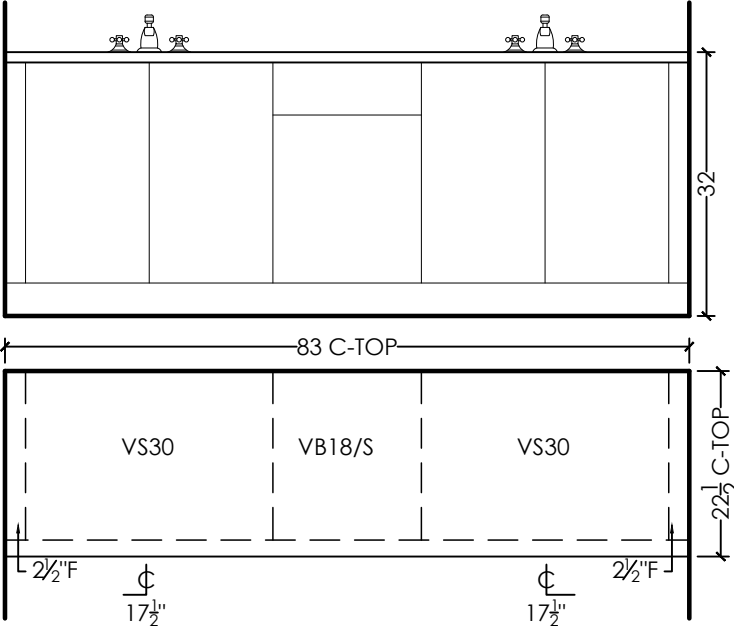

SHARED BATH
INTERIOR: WHITE MELAMINE
DESIGN: SLAB MELAMINE
STAIN: RU-05 LARICE BIANCO
HDWE: SMALL MET
CTOP: 3/4" SLAB BY OTHERS

DRAWER TRACKS: STANDARD
CABINET HEIGHT:32" HIGH


FLUSH FILLERS

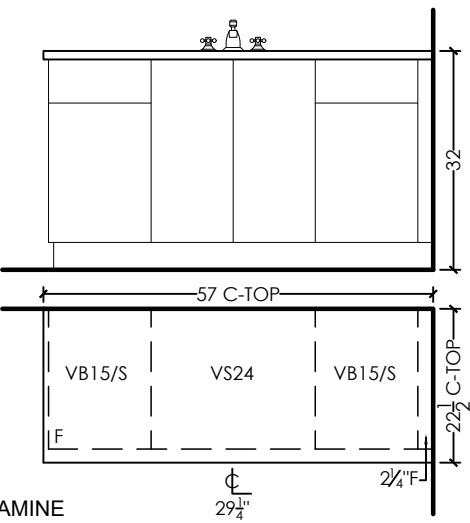

POWDER ROOM
INTERIOR: WHITE MELAMINE
DESIGN: SLAB MELAMINE
STAIN: RU-05 LARICE BIANCO
HDWE: MET KNOB
CTOP: 3/4" SLAB BY OTHERS

DRAWER TRACKS: STANDARD
CABINET HEIGHT:32" HIGH

FLUSH FILLERS

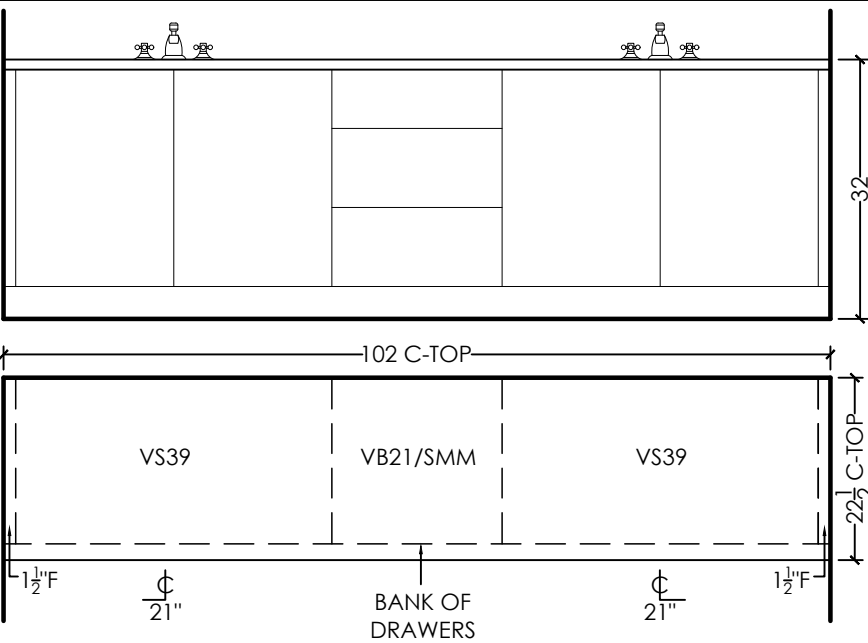

PRIMARY ENSUITE
INTERIOR: WHITE MELAMINE
DESIGN: SLAB MELAMINE
STAIN: W100
HDWE: MET KNOB
CTOP: 3/4" SLAB BY OTHERS

DRAWER TRACKS: STANDARD
CABINET HEIGHT:32" HIGH

THIS IS AN ARTIST'S RENDITION. THE
DRAWINGS ARE FOR PRESENTATION
PURPOSES ONLY, MAY NOT BE EXACTLY AS
SHOWN.

DRAWN DATE: JAN 31/24

DESIGNER: CLARA

SALES REP: TOM