




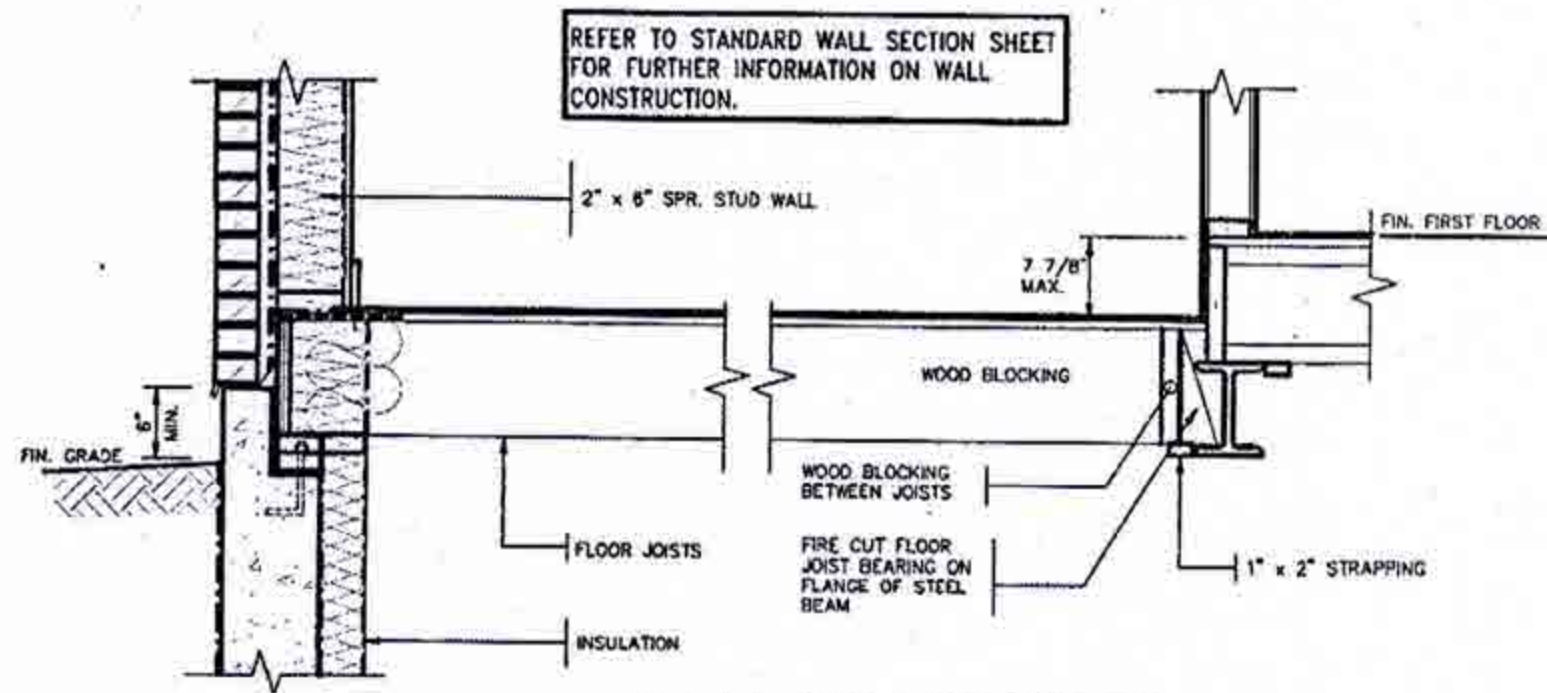

**DETAIL OF SUNKEN LAUNDRY/ENTRY
(ONE RISER)**

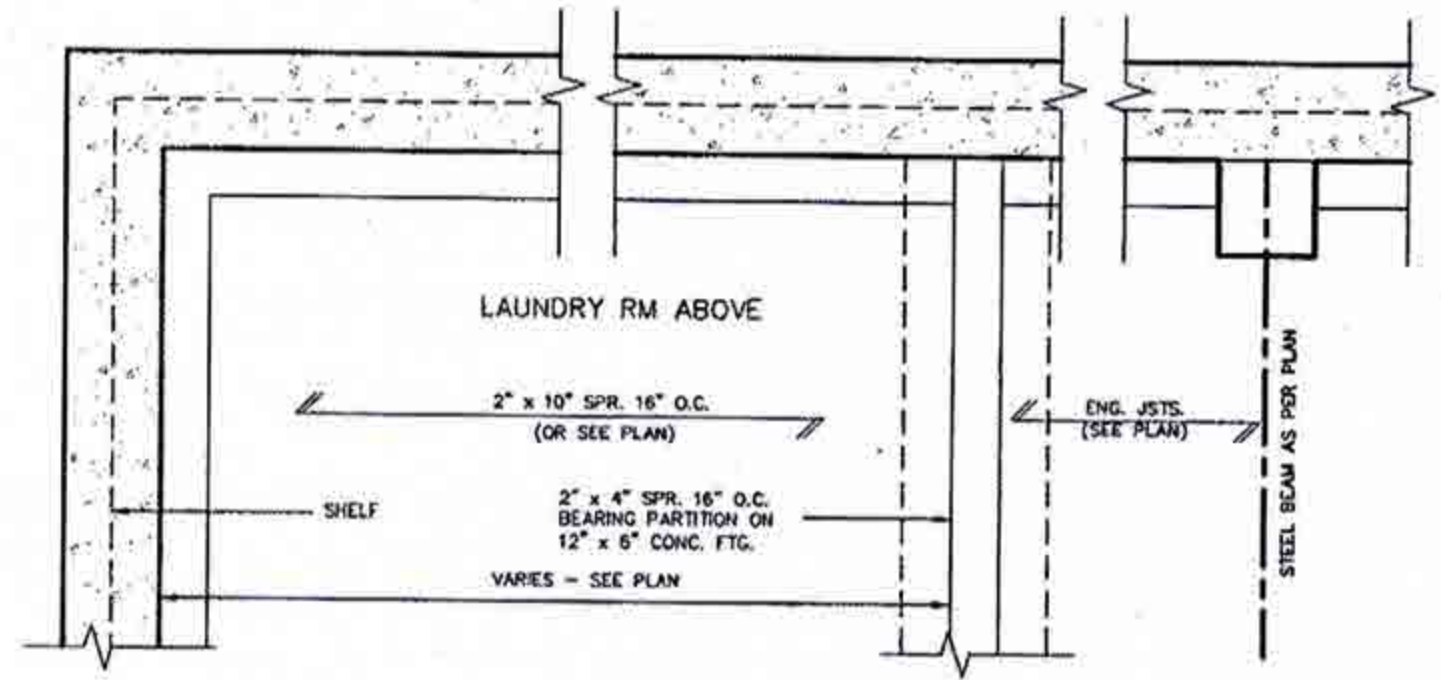

PARTIAL FOUNDATION PLAN

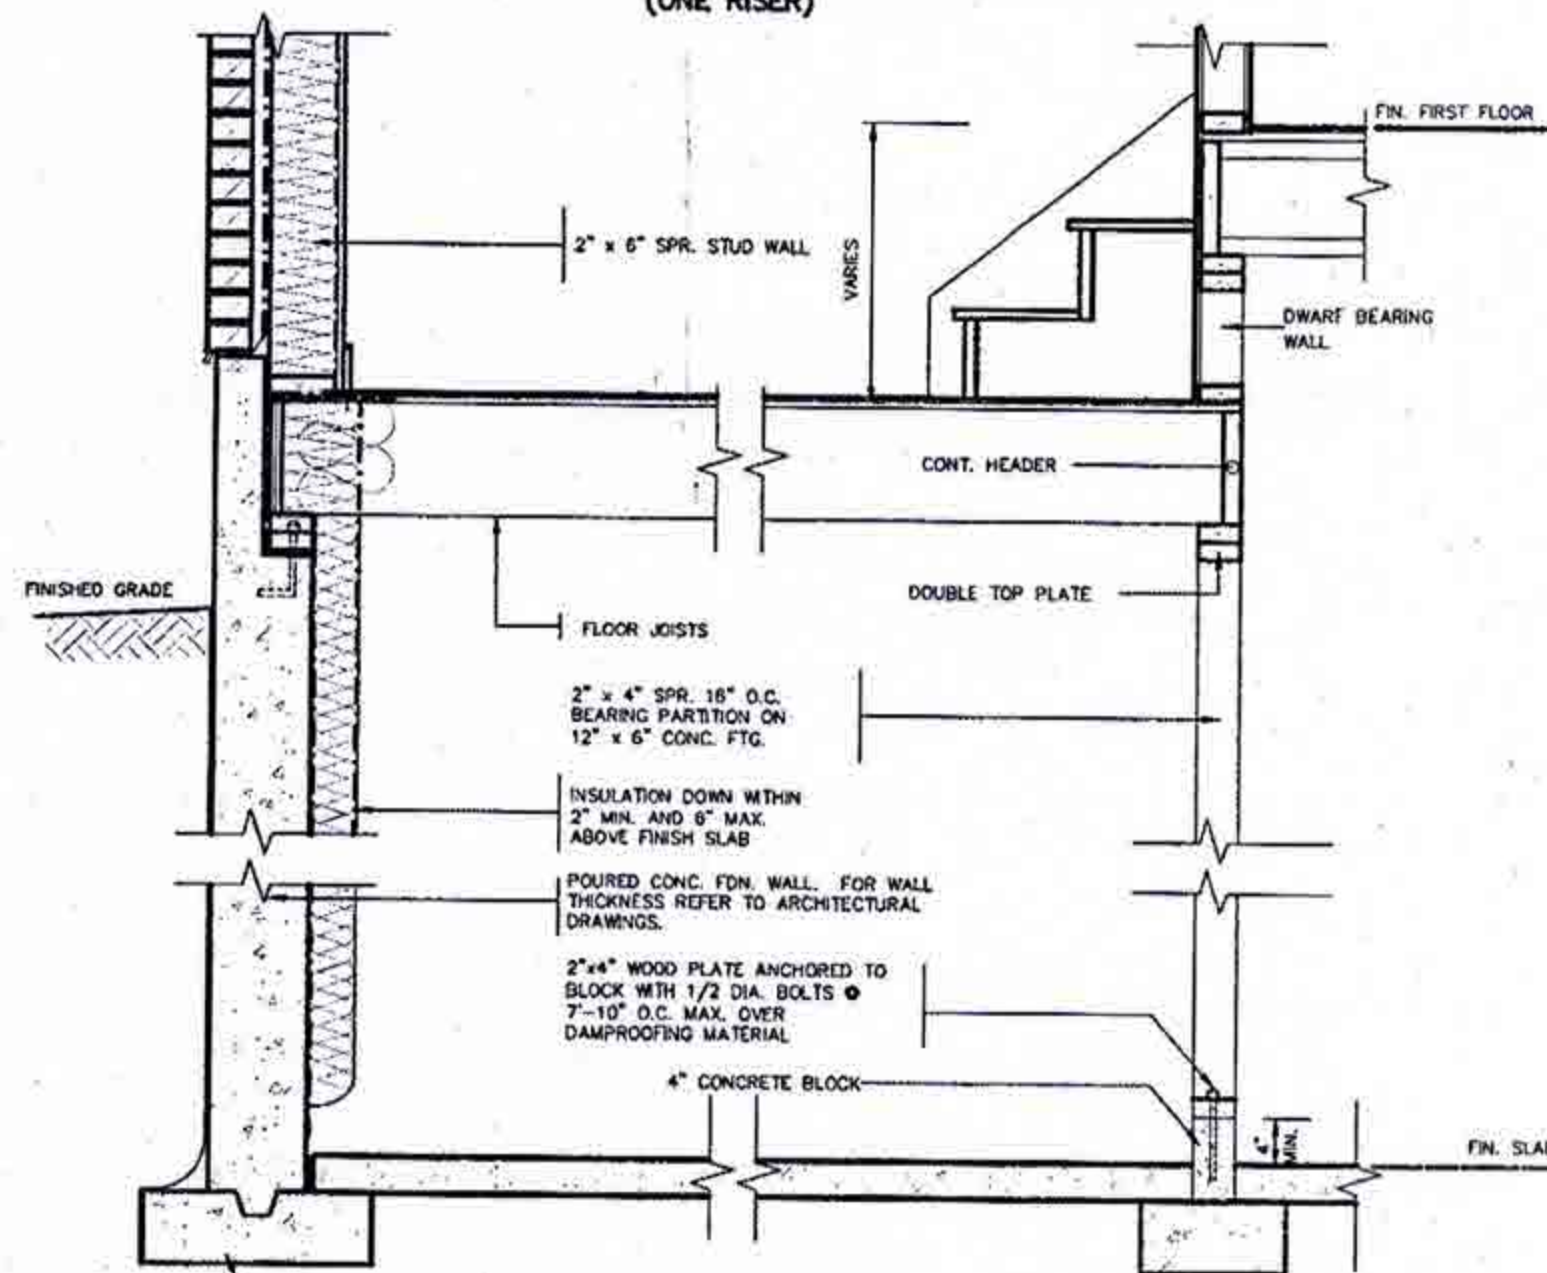


**DETAIL OF SUNKEN LAUNDRY/ENTRY
(MORE THAN ONE RISER)**

**CITY OF BRAMPTON
BUILDING DIVISION
REVIEWED
JAN 04 2019
BY
MARK DERKSEN**











**REGISTERED PROFESSIONAL ENGINEER
B. MARINKOVIC
PROVINCE OF ONTARIO
STRUDET INC.
FOR STRUCTURE ONLY**

**2012 CODE
COMPLIANCE PACKAGE A1**

1. ISSUED FOR PERMIT. 2. JULY 23/18 CM 3. NO DESCRIPTION 4. DATE 5. BY		The undersigned has reviewed and takes responsibility for this design and has the qualifications and meets the requirements set out in the Ontario Building Code as a Designer. Qualification Information: Richard Vink Home Registration Information: VAS Design Inc. 24458 42658	VA3 DESIGN 255 Consumers Rd Suite 120 Toronto ON M2J 1R4 T 416.630.2255 F 416.630.4782 va3design.com	Greenpark. project name: MINNISALE HOMES CORP. location: BRAMPTON date: JULY 2018 drawn by: [blank] checked by: [blank] scale: Not to Scale drawing no.: 18012-GP-SFD_DETAILS_A1 sheet no.: 2
--	--	--	---	---

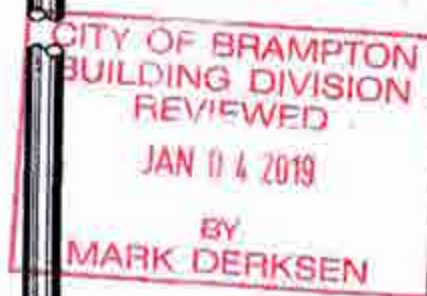

All drawings, specifications, related documents and design are the copyright property of VAI DESIGN. Reproduction of this property in whole or in part is strictly prohibited without VAI DESIGN's written permission.

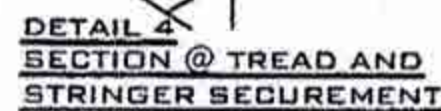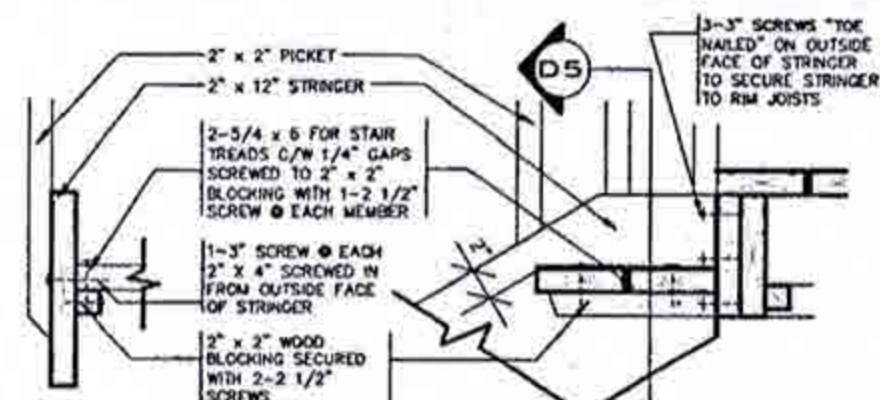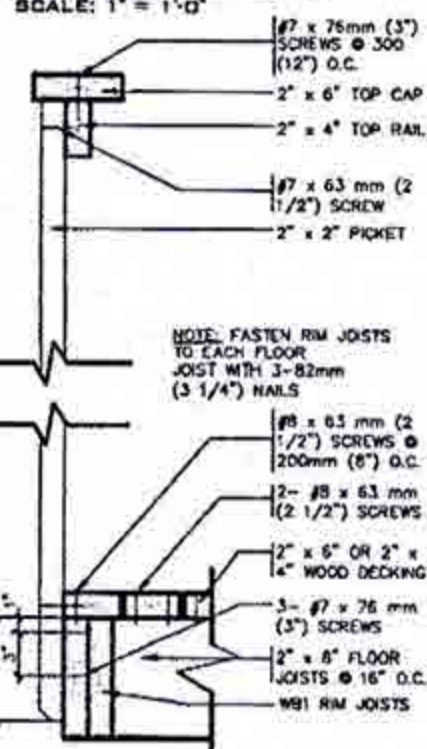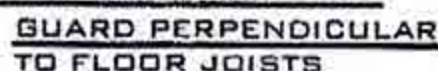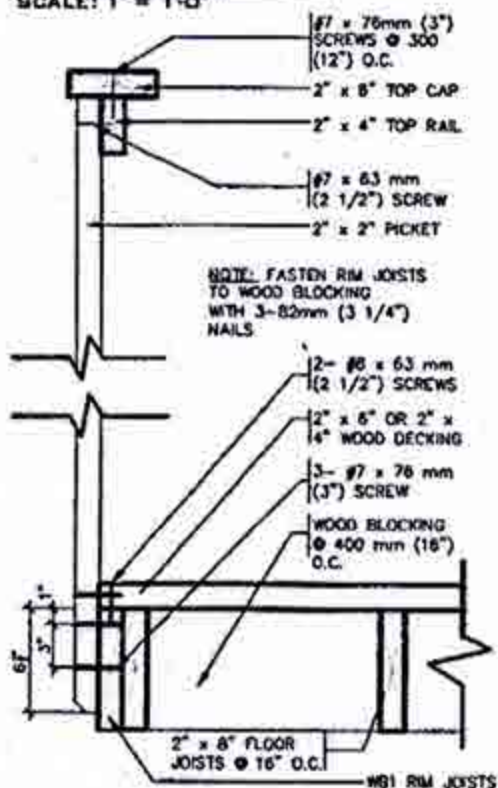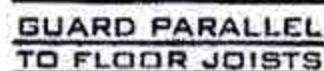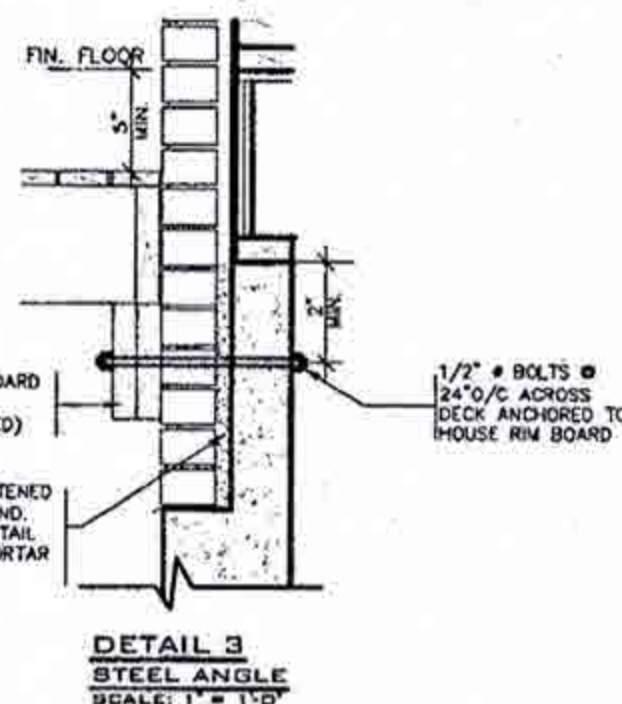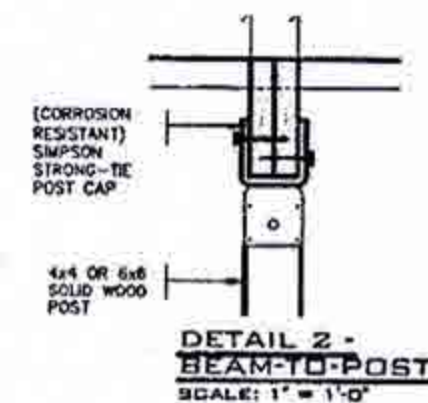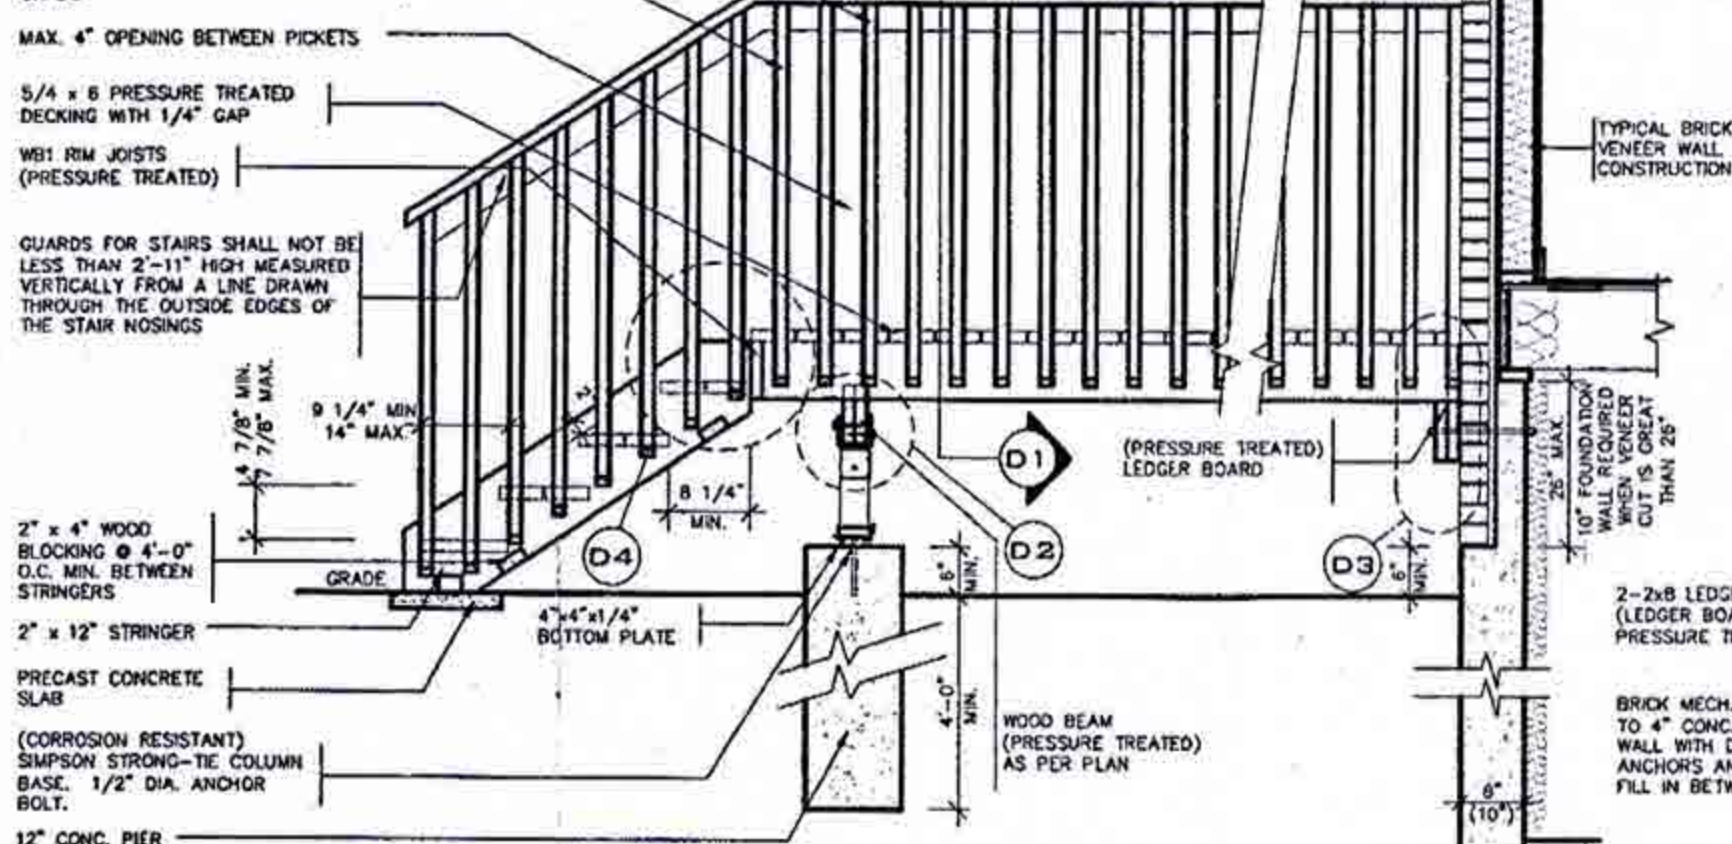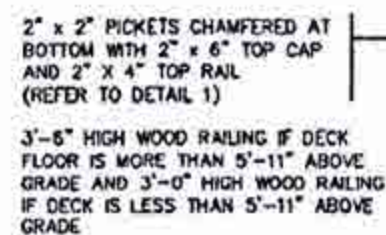

GENERAL NOTES


- GENERAL NOTES**
1. BRICK TO BE COMPRESSIVE STRENGTH OF 15 MPa (2200 p.s.i.) MIN. UNITS TO BE LAID WITH FULL HEAD AND BED JOINTS.
 2. MORTAR TO BE TYPE S WITH JOINT THICKNESS OF 10mm (3/8") MIN. AND 20mm (3/4") MAX.
 3. ALL NAILS AND SCREWS TO BE GALVANIZED.
 4. W91 = 2 - 2 x 6 (PRESSURE TREATED)
W93 = 2 - 2 x 10 (PRESSURE TREATED)
 5. WOOD FOR CANTILEVERED PICKETS SHALL BE DOUGLAS FIR-LARCH, SPRUCE-PINE-FIR, OR HEM-FIR SPECIES.



CITY OF BRAMPTON
BUILDING DIVISION
REVIEWED
JAN 04 2019
BY
MARK DERKSEN


2012 CODE
COMPLIANCE PACKAGE A1

9		The undersigned has reviewed and takes responsibility for this design and plans the specifications and meets the requirements set out in the Ontario Building Code as a Designer.	VAB		project name MINNISALE HOMES CORP.	municipality BRAMPTON	project no. 18012
8			DESIGN		date JULY 2018		drawing no. WOOD DECK DETAILS
7		publication information	signature <i>R Vink</i>	255 Consumers Rd Suite 120 Toronto, ON M2J 1R4 t 416.630.2255 f 416.630.4782 vabdesign.com	drawn by CW	checked by Aa Shown	file name 18012-GP-STD_DETAILS_A1
6		Richard Vink 24458	BCD				
5		name registration information	42656				
4		VAB Design Inc.					
3		I hereby certify all documents on the job and report are true and complete to the best of my knowledge and belief.					
2							
1							
ISSUED FOR PERMIT	JULY 23/18						
description	date	by					

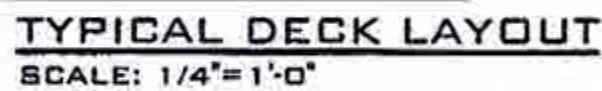


9	
---	--	--	


All drawings, specifications, related documents and design are the copyright property of VUJ DESIGN. Reproduction of this property in whole or in part is strictly prohibited without VUJ DESIGN's written permission.

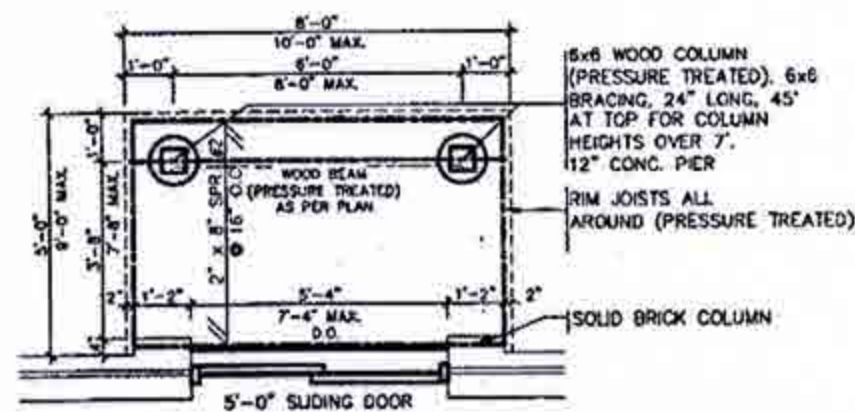


TYPICAL DECK LAYOUT
SCALE: 1/4" = 1'-0"

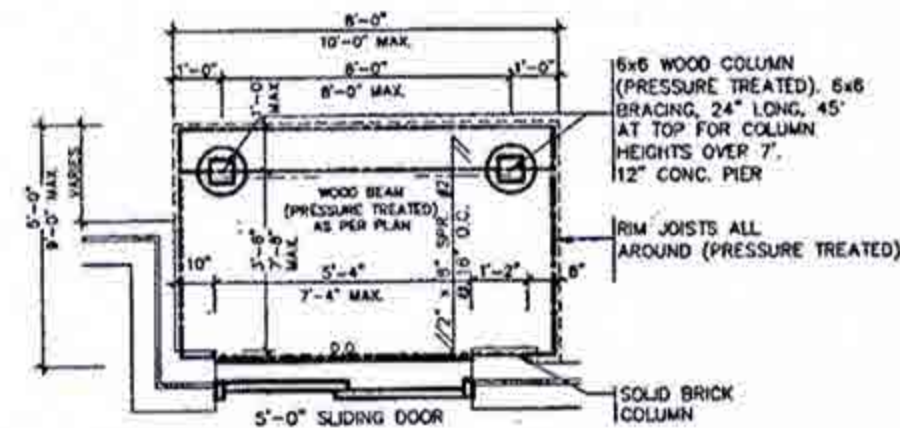

TYPICAL DECK LAYOUT
SCALE: 1/4" = 1'-0"

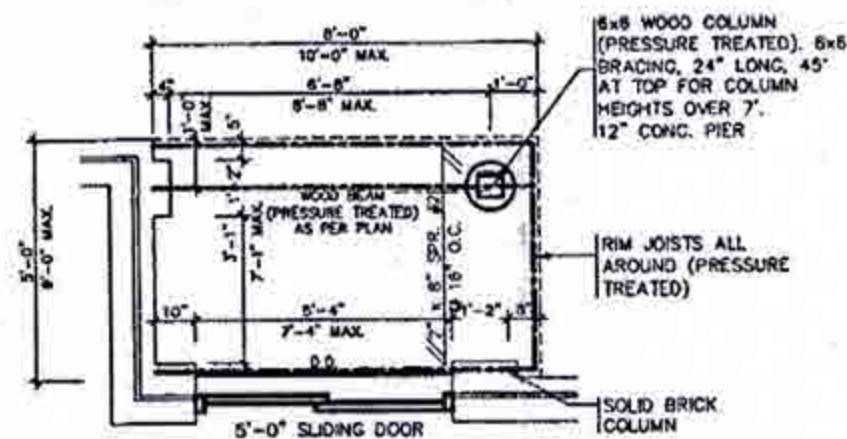

TYPICAL DECK LAYOUT

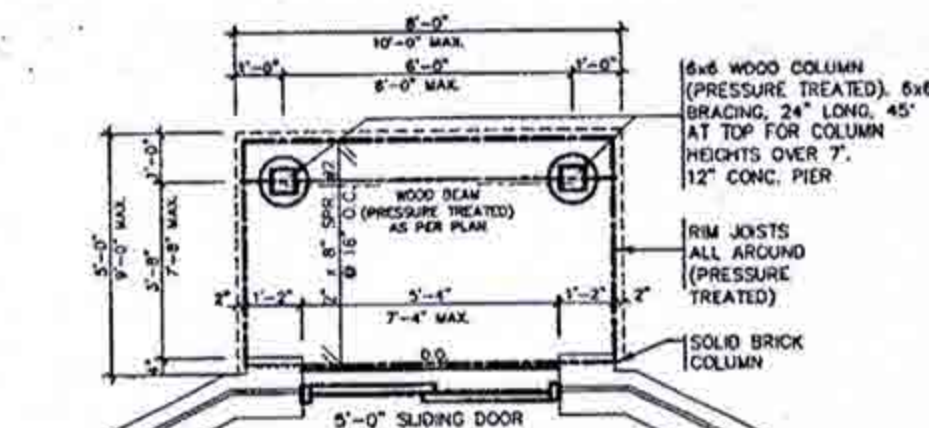







TYPICAL DECK LAYOUT
SCALE: 1/4" = 1'-0"



CITY OF BRAMPTON
BUILDING DIVISION
REVIEWED
JAN 0 4 2019
BY
MARK DERKSEN

**2012 CODE
COMPLIANCE PACKAGE A1**

1 ISSUED FOR PERMIT 2 3 4 5 6 7 8 9	The undersigned has reviewed and takes responsibility for the design and for the construction and finish of the work shown on the drawings and for the compliance of the work with the Ontario Building Code to be a Designer. Signature: <i>R. Vink</i> Name: Richard Vink Registration Number: 24488 Company: VAS Design Inc. Address: 255 Consumers Rd Suite 120, Toronto, ON M2J 1K5 Phone: 416.630.2255 / 416.630.4782 Email: vas@vasdesign.com	VA3 DESIGN	Greenpark. Client: MINNISALE HOMES CORP. Location: BRAMPTON Project No: 18012 Drawn By: [Signature] Checked By: [Signature] Scale: As Shown Project Name: WOOD DECK DETAILS-WALK-OUT CONDITION Sheet No: 5-4	Project No: 18012 Sheet No: 5-4
--	--	------------------------------	--	---

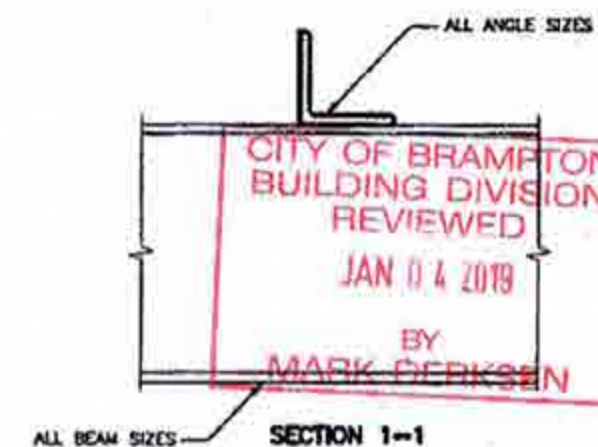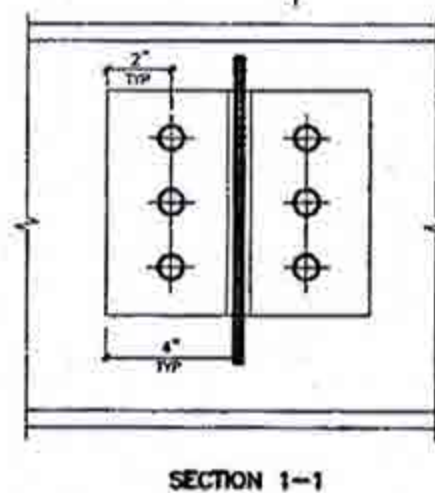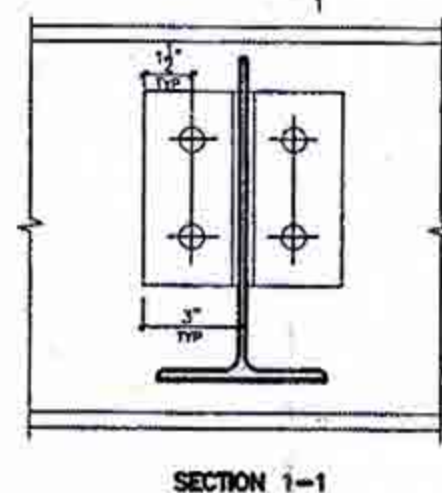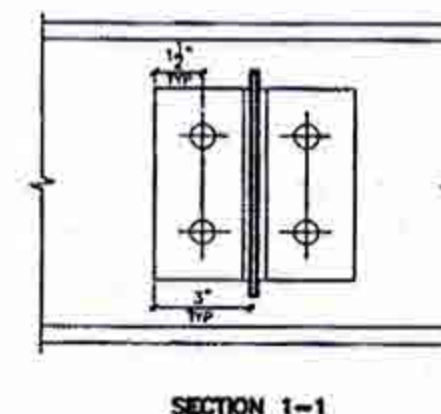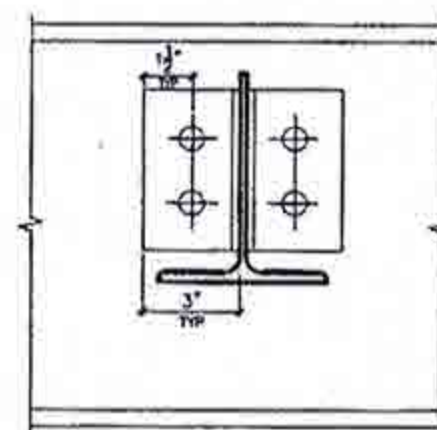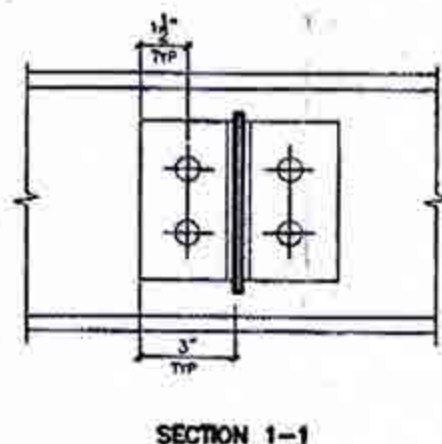


2012 CODE
PACKAGE A1

9					He understands his review and takes responsibility for this scope and has the qualifications and skills the requirements will ask it to.
8					Design: Building Code to be a Designer.
7					qualifications information
6					Richard Vink
5					name <i>R Vink</i> 2448
4					signature
3					registration information
2					VAC Design Inc. 4265
1					Contractor must verify all dimensions on the job and report any discrepancy to the Designer/owner proceeding with the work. All drawings and specifications on attachments of services and the project description which must be obtained at the completion of the work. Drawings are not to be used.
	ISSUED FOR PERMIT.		JULY 23/10	CW	
	no. description		date	by	



project name	MUNICIPALITY		project no.
MINNISALE HOMES CORP.	BRAMPTON		1801
date	drawing no.		
JULY 2018	STEEL BEAM CONNECTIONS		
drawn by	checked by	scale	file name
GW		Not to Scale	18012-CP-STD_DETAILS_A1
E - 11 - 16 - 11 C - 11 - 16 - 11 E - 11 - 16 - 11 E - 11 - 16 - 11			

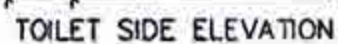

STRUCTURAL REINFORCEMENT FOR GRAB BAR (OBC 9.5.2.3.)
FOR MAIN BATH ONLY



STRUDET INC.
FOR STRUCTURE ONLY

CITY OF BRAMPTON
BUILDING DIVISION
REVIEWED
JAN 04 2019
BY
MARK DERKSEN


FOR STRUCTURE ONLY

2012 CODE
COMPLIANCE PACKAGE A1

[illegible]

PLAN VIEW

STUCCATO BOARD FINISH CLADDING OR EQUAL (OBC 9.27.)

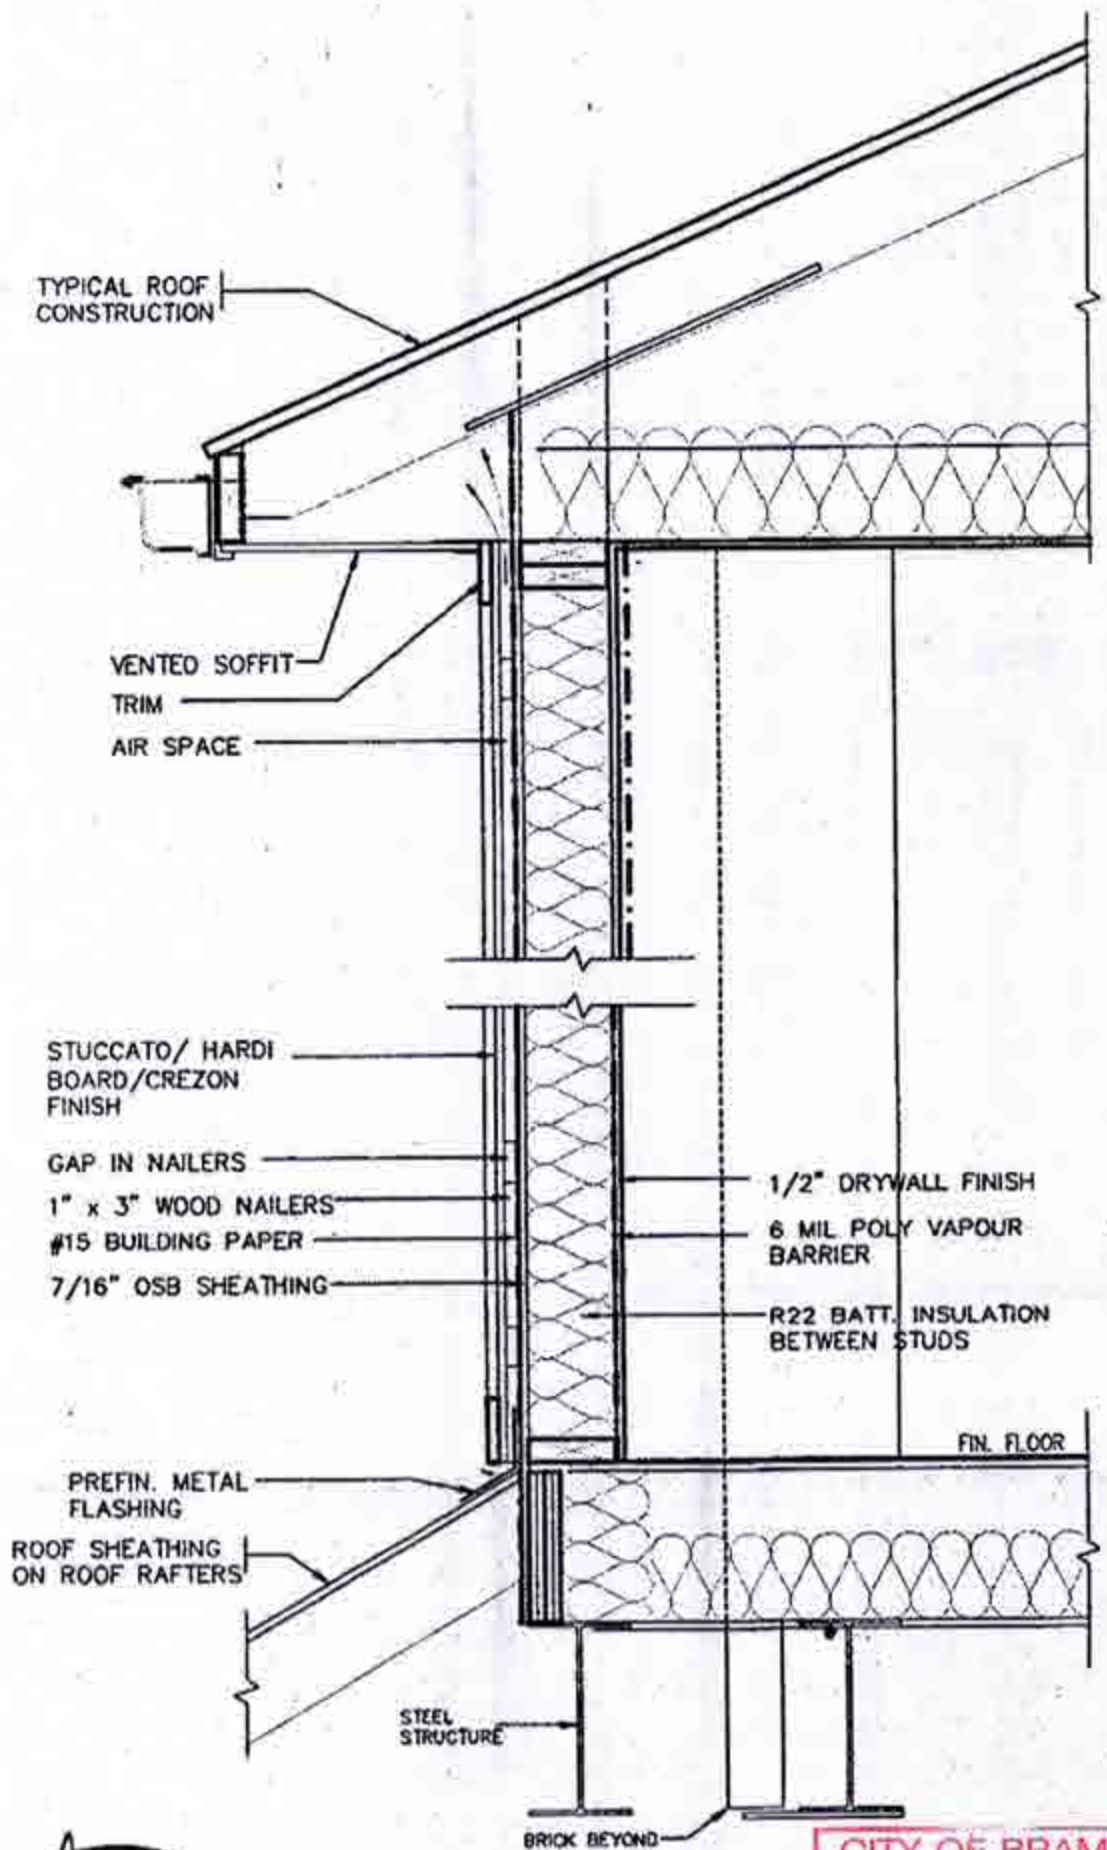

CROSS SECTION

CITY OF BRAMPTON
BUILDING DIVISION
REVIEWED
JAN 04 2019
BY
MARK DERKSEN



STRUDET INC.
FOR STRUCTURE ONLY

2012 CODE
COMPLIANCE PACKAGE A1

9.				The undersigned has reviewed and taken responsibility for the design and have the qualifications and meets the requirements set out in the Ontario Building Code to be a Designer.	 VA3 DESIGN 255 Consumers Rd Suite 120 Toronto ON M2J 1H4 Tel: 416.630.2255 / 416.630.4782 va3design.com	 Greenpark.				
8.			qualifications information							
7.			Richard Vink <i>R Vink</i> 24488							
6.			name RVR							
5.			registration information 42658							
4.			VA3 Design Inc.							
3.										
2.				Contractor must verify all dimensions on the job and report any discrepancy to the Designer before proceeding with the work. All drawings and specifications are instruments of service and the property of the Designer which must be returned at the completion of the work. Drawings are not to be scaled.						
1.	ISSUED FOR PERMIT.	JULY 23/18	GW			project name MINNISALE HOMES CORP.	municipality BRAMPTON	project no. 18012		
	no description	date	by			date JULY 2018	checked by GW	scale Half to Scale	title 18012-GP-STD_DETALS.A1	drawing no. 8

All design specifications, related documents and design are the copyright property of VAS DESIGN. Reproduction of this property in whole or in part is strictly prohibited without VAS DESIGN's written permission.