PURCHASER: MICHAEL	Mountainview H	STRUCTION SUMMARY Leights (G) - Russell Gardens Building Ltd.	
LOT/PHASE Block 208 TH 6/2	REG. PLAN # 62M-1238	HOUSE TYPE Highgrove 5E Elev 3	TE
CABINETRY			
I - CABINETRY - KITCHEN 13May 19 Note:	N - LIGHT VALENCE		
I - KITCHEN - DELETE CA SPECIFICATIONS AND VE VENT - PURCHASER TO SI 13May 19 Note:	BINETS ABOVE STOVE - VE NT MAY NOT BE IN THE AP UPPY OWN FAN AFTER CLO	NDOR WILL SUPPLY 6 INCH VENT AS PER CONST PROPRIATE LOCATION FOR INSTALLATION OF P SING (TEMP. FAN MA	TRUCTION URCHASER SUPPLIED
- KITCHEN ISLAND DECI 3May19 Note:	REASE BASE CABINETS TO	ALLOW FOR FLUSH BREAKFAST BAR- NO CHARC	GE
- KITCHEN CABINETRY - 3May19 Note:	DIFFERENT COLOUR ISLA	ND - NO CHARGE DUE TO ISLAND SIZE DECREAS	E
- CABINETRY - KITCHEN 3 <i>May19</i> Note:	- UPGRADE 2		
ABINETRY ACCESSOR			
3 <i>May19</i> Note:	BASE - POT/PAN DRAWERS (CABINET) - UPGRADE 2	
- KITCHEN CABINETRY U	JPPER - FULL DEPTH ABOVE	E FRIDGE - WITH GABLES - 600MM - PRICE IS EAC	VI. 1.1.0.0
BMay19 Note:	1 2 3 5 1 1 1 1 1 1 1 1 1 1 1 1 1 1 1 1 1 1	TRIDGE - WITH GABLES - 600MM - PRICE IS EAC	CH - UPGRADE 2
PANTRY UNIT UPGRADI	E - TO GO FROM 300MM TO	600MM DEEP - PRICE IS PER FOOT - UPGRADE 2	
3May19 Note:		THE IST ENTOOT OF GRADE 2	
ERAMIC TILE			
The state of the s	R TILE - MAIN BATHROOM	- FLOOR	
May19 Note:			
DELETE ALL CERAMIC E May 19 Note:	BATHROOM ACCESSORIES -	DELETE TOWEL BAR, PAPER HOLDER & SOAP D	ISH THROUGHOUT
TILE - UPGRADE 3 WALL	TILE ENSUITE WALL TI	LE - SHOWER	
May19 Note:		S. O. W.Z.	
TILE - UPGRADE 3 WALL	TILE ENSUITE TUB - SU	RROUND	
May19 Note:			
TILE - UPGRADE 3 FLOOR	R TILE ENSUITE BATHRO	OOM - FLOOR	
May19 Note:			
	R TILE SIDE ENTRANCE		
May19 Note:			
TILE - UPGRADE 3 FLOOI May 19 Note:	R TILE POWDER ROOM		
0.03			
TILE - UPGRADE 3 FLOOI May 19 Note:	R TILE FOYER		
NSTRUCTION			
	ELESS GLASSS SHOWER EN	CLOSURE	
May19 Note:			
ECTRICAL			
	M LIGHT TO BE CENTERED	BETWEEN LIVING AND DINING ROOM	
May19 Note:			1

RECEIVED MAY 1 4 2019

	CO	NSTRUCTION SUMMARY	
PURCHASED, MICHAEL	Mountainviev	w Heights (G) - Russell Gardens Building Ltd.	
PURCHASER: MICHAEL	ANDRZEJ JASINSKI		TEL:
LOT/PHASE Block 208 TH 6/2	REG. PLAN # 62M-1238	HOUSE TYPE Highgrove 5E Elev 3	TEE.
1 - RELOCATE STANDARD	KITCHEN LIGHT TO BE	CENTERED OVER ISLAND	
13May19 Note:		Source a source to the state of	
1 - PLUG - ELECTRICAL PL	UG- IN FAMILY ROOM	2FT FROM FLOOR DIRECTLY BELOW TV PLUG	
13May19 Note:	The Room 2	211 PROM PLOOR DIRECTLY BELOW TV PLUG	
2 - PLUG ELECTRICAL DI	110		
13May19 Note:	UG - ADD PLUG 5FT FRO	OM FLOOR FOR TV - FAMILY ROOM AND MASTER B	BEDROOM
HARDWOOD FLOORING	G		
1 - LAMINATE - CLASSIC PI	LUS UPPER HALL		
13May19 Note:			
1 - KITCHEN AND BREAKE	AST FLOORS TO DE LAN	MINIATE BULLIEU OF TO	
13May19 Note:	101 1 LOOKS TO BE LAW	TINATE IN LIEU OF TILES	
1 - LAMINATE -UDCDADE T	O CLASSIC BLUS CONTR		
13May19 Note:	O CLASSIC PLUS SERIE:	S IN LIEU OF STANDARD LAMINATE	
MIRRORS AND GLASS			
1 - FRAMELESS GLASS SHO	WER ENCLOSURE - WIT	H CHROME KNOB- MASTER ENSUITE	
13May19 Note:		M. ISTER ENSOTTE	
PLUMBING			
1 - WASHROOM - 3 PIECE RO 13May 19 Note:	DUGH-IN IN BASEMENT		
13May 19 Note.			
1 - VIEIRA 2 PC TOILET #479	2BOV/4791BOVU (UNLI	NED TANK) WITH SMOOTH CLOSE TOILET SEAT - M	ASTER ENSUITE ONLY
13May19 Note:			
PROMOTIONAL			
CONTRACTOR OF THE PARTY OF THE	CHACED EVED A CHEER	N. O. D.	
1 - LESS CREDIT FROM PURO 13May19 Note:	CHASER EXTRA SHEET	IN OFFER	
STAIRS AND RAILINGS			
I - STAINED HANDRAIL, TRE	EADS, RISERS AND STRI	NGER EXCLUDING PICKETS (FOR IRON PICKETS) -	STANDARD STAIRCASE
- PRICE IS PER SET 13May 19 Note:			
1 - EUROLINE 1 BLACK IRON	PICKETS		
13May19 Note:			
	FYT	'RAS AS PER OFFER	
	EAI	RAS AS FER OFFER	
The Vendor agrees that notwit	hstanding any other term	or provision in this Agreement included in the Purcha	ase Price and in
iddition to those items detailed Vorksheet Note:	d in Schedule GP to the A	Agreement of Purchase and Sale, the Purchaser is entit	led to a credit of TWE
CO STATE CONTRACTS CHARACTER OF A PRODUCTIVE STATE OF THE			
The Purchaser acknowledges to purchase.	hat the Purchase Price is	inclusive of all credits and promotional packages avail	ilable at the time of
Vorksheet Note:			
OTE, NO ADDITIONS D	OLUBER BUTTON		
NOTE: NO APPLIANCES IN <i>Vorksheet</i> Note:	CLUDED IN THIS AGE	REEMENT OF PURCHASE AND SALE	
			1 1

This Document is Extremely Time Sensitive - Printed 13 May 19 at 12:27

INTERIOR COLOUR SCHEME

	2.							
Purchaser:	MICHAEL ANDR	ZEJ JASINSK	I	P	roperty:	Block 208 TH	H 6	
Telephone Res. / Bus:	1					Russell Gard		a Ltd
Decor Advisor:	Natalie Mancuso		Mod	lel and Ele	evation:	Highgrove 5E	E Elev 3	<i>y</i> =.u.
Lock Date:	13-May-19	13-	May-19				2M-1238	
Layout Changes: Y	res 🌑 No 💍 S	ketch Attach	ed: Ye	s No	Exteri	or Colour Scl	heme:	
1. Cabinetry	- 8 <u>-</u> .							
Kitchen / Breakfast	Style and Co							Hardware
Laundry Room	KITCHEN CABIN ELISSE	ETS-SUNATA	WHITE- IS	SLAND CAB	INETS- S	SONATA CHAR	COAL	431SA
Powder Room	EVEREST WHITE	=						Standard
Master Ensuite Bathroom								190SA
Main Bathroom	SERVICE STREET TO LIVE							431SA
Main Batilloom	EVEREST WHITE							410SA
Appliances:	Built In Appliar	nces Yes	■ No					
Dishwasher Cabinet	Closed •			r Cabinets	• V			Yes No
Stove Opening	O Globba U				A STATE OF STREET	NO Pleas 's standard opening o		d Cabinet Height is 30
								o" width
	Summary					's standard opening o		
	Summary							
Fridge Opening ** Refer to Construction	Summary							
** Refer to Construction	Summary							
** Refer to Construction 2. Counters	Counter	NOTE: If	not specified, c			's standard opening o		
** Refer to Construction 2. Counters Kitchen / Breakfast	Counter LAMINATE-PALON	NOTE: If	not specified, c		set to builder	's standard opening o		
** Refer to Construction 2. Counters Kitchen / Breakfast Laundry Room	Counter LAMINATE-PALON N/A	NOTE: IF	not specified, o	opening will be s	set to builder	's standard opening o		
** Refer to Construction 2. Counters Kitchen / Breakfast Laundry Room Powder Room	Counter LAMINATE-PALON N/A LAMINATE-ELEME	NOTE: IF	8-46	opening will be s	set to builder	's standard opening o		
** Refer to Construction 2. Counters Kitchen / Breakfast Laundry Room Powder Room Master Ensuite Bathroom	Counter LAMINATE-PALON N/A LAMINATE-ELEME LAMINATE-PALON	NOTE: IF MA POLAR 669 ENTAL CONCR MA DARK GREY	8-46 ETE 8830- Y 6366-46	opening will be s	set to builder	's standard opening o		
** Refer to Construction 2. Counters Kitchen / Breakfast Laundry Room Powder Room Master Ensuite Bathroom	Counter LAMINATE-PALON N/A LAMINATE-ELEME	NOTE: IF MA POLAR 669 ENTAL CONCR MA DARK GREY	8-46 ETE 8830- Y 6366-46	opening will be s	set to builder	's standard opening o		
** Refer to Construction 2. Counters Kitchen / Breakfast Laundry Room Powder Room Master Ensuite Bathroom	Counter LAMINATE-PALON N/A LAMINATE-ELEME LAMINATE-PALON	NOTE: IF MA POLAR 669 ENTAL CONCR MA DARK GREY	8-46 ETE 8830- Y 6366-46	opening will be s	set to builder	's standard opening o		
** Refer to Construction	Counter LAMINATE-PALON N/A LAMINATE-ELEME LAMINATE-PALON	NOTE: IF MA POLAR 669 ENTAL CONCR MA DARK GREY	8-46 ETE 8830- Y 6366-46	opening will be s	set to builder	's standard opening o		

Initial:

INTERIOR COLOUR SCHEME

Purchaser:	MICHAEL ANDRZEJ	JASINSKI F	Property: Block 208	TU 6
Telephone Res. / Bus:	1			
Decor Advisor:	Natalie Mancuso	Model and Fi	loveties: USSE	ardens Building Ltd.
Lock Date:	13-May-19	13 May 10	levation: Highgrove	
		13-May-19	Plan #:	62M-1238
3. Ceramic Flooring	j			
Entrance Vestibule	TILE- LITIUM PEARL	POLICHED 10VO	At a 45 Thres	
Main Hall	LAMINATE	- POLISHED 12X24	Meta	Strip Where Applic.
Kitchen / Breakfast	LAMINATE			
Laundry Room	TILE- SN PASTELLO	NRIANCO 12V12		
Powder Room	TILE- LITIUM PEARL			
Master Ensuite Bathroom	TILE- VARENNA CAF			
Main Bathroom	TILE- VARENNA CAF			
SIDE ENTRANCE	TILE- LITIUM PEARL			
e-Proposition Total Control (et al. 1) and 1 and 1 and 2	THE ETTOW PEAKE	POLISHED 12X24		
** Refer to Construction S	ummary			
4. Ceramic Wall Tile Master Ensuite Bathroom	Selection		Describe	
	Wall TILE- VARENNA CAR	RRARA POL. 12X24		
Tub I				
Tub Deck				
Bathtub Enclosure V	Stall TILE- VARENNA CAR	RARA POL. 12X24		
Main Bathroom	TILE- UNI GREY 8X10	0		
SIDE ENTRANCE	TILL- UNI GRET OXI			
OIDE ENTITATIOE				
Kitchen Backsplash				
		RD GROUT THROUGHOUT (UNLESS SPECIFIE	D
5. Plumbing Fixtures			10 L	
All Bathrooms	White	Whirlp	pool	
				○ Yes ● No
				Rough-In ● Yes ○ No for Fridge ○ Yes ● No
** Refer to Construction S	Summary			
6. Trim Carpentry				
VARIANTE, ANTE AMERICA MARAGEMENTA				200
Interior Doors	CLASSIQUE		Marine 2	
Interior Trim		H 4 1/4" BASEBOARD - COLON	IIAL	
Door Handles	As Per Construction			
Exterior Front Door Hand	ie As Per Construction	Specifications		
** Refer to Construction S	Summary			

INTERIOR COLOUR SCHEME

Purchaser:

MICHAEL ANDRZEJ JASINSKI

Telephone Res. / Bus:

Decor Advisor:

Natalie Mancuso

Property: Block 208 TH 6

Project: Russell Gardens Building Ltd. Model and Elevation: Highgrove 5E Elev 3

Lock Date: /. Other Flooring

13-May-19

13-May-19

Plan #:

62M-1238

Main Hall

Living Room **Dining Room** Family Room

Den / Library / Study Basement Landing(If Applies) Lower Landing (If Applies)

Upper Landing Upper Hall Master Bedroom

Bedroom #2 Bedroom #3 Bedroom #4 Bedroom #5

LAMINATE-CLASSIC PLUS - OLD OAK GREY QS-UM1382

LAMINATE-CLASSIC PLUS - OLD OAK GREY QS-UM1382 LAMINATE-CLASSIC PLUS - OLD OAK GREY QS-UM1382

LAMINATE-CLASSIC PLUS - OLD OAK GREY QS-UM1382 LAMINATE-CLASSIC PLUS - OLD OAK GREY QS-UM1382

LAMINATE-CLASSIC PLUS - OLD OAK GREY QS-UM1382

LAMINATE-CLASSIC PLUS - OLD OAK GREY QS-UM1382 LAMINATE-CLASSIC PLUS - OLD OAK GREY QS-UM1382

CARPET-BEAULIEU - A4447 WEBSTER SDN - PEARL GREY 84195 CARPET-BEAULIEU - A4447 WEBSTER SDN - PEARL GREY 84195 CARPET-BEAULIEU - A4447 WEBSTER SDN - PEARL GREY 84195 CARPET-BEAULIEU - A4447 WEBSTER SDN - PEARL GREY 84195

Underpad

Type

STANDARD UNDERPAD

Area

BEDROOMS

8. Railings and Pickets

Railing Type Picket Type

AS PER CONSTRUCTION SPECIFICATIONS

Colour Colour

BLACK

Stringer / Riser AS PER CONSTRUCTION SPECIFICATIO

Colour

TORLYS- OLD OAK GREY

TORLYS- OLD OAK GREY

Treads

AS PER CONSTRUCTION SPECIFICATIO Red Oak Stairs with Semi Gloss Finish

Colour

TORLYS- OLD OAK GREY Yes O No

EUROLINE 1

9. Wall Paint Flat Finish

Living Room Dining Room Kitchen / Breakfast Family Room

Powder Room

Laundry Room

Main & Upper Hall

22 WARM GREY 22 WARM GREY 22 WARM GREY 22 WARM GREY 22 WARM GREY

22 WARM GREY

22 WARM GREY

Den/Library Trim Paint-Semi Gloss BIRCH WHITE

Master Bedroom Bedroom #2 Bedroom #3 Bedroom #4

Bedroom #5 **Master Ensuite** Main Bathroom 22 WARM GREY

22 WARM GREY

22 WARM GREY 22 WARM GREY

22 WARM GREY

22 WARM GREY

Smooth Ceilings First Floor

Yes

No




^{**} Refer to Construction Summary

^{**} Refer to Construction Summary

^{**} Refer to Construction Summary

	npa	rk.	IN	TERIOR COLOUR	SCHEME	
Purchaser:	=	MICHAEL ANDRZE	JJASINSKI	-	Б.	
Telephone R	Res. / Bus	: /	o ozomski		: Block 208 TH	
ecor Advis	or:	Natalie Mancuso		Project:	: Russell Garder	ns Building Ltd.
ock Date:		13-May-19	12 M-	Model and Elevation:		Elev 3
0. Plaste	r Mouldi	ings and Medallion	13-May- s	19	Plan #: 62N	1-1238
Entrance Ve	estibule			Kitchen/Breakfast		
Main Hall				Den/Library		
Living Roor	m			Lower Landing		
Dining Roor						
Family Roor						
** Refer to	Construc	tion Summary				
. Firepla	ice					
15	Living Roo	om	Family Roor	n	Other Room -	Specify
	Purchased	As Per Plan N/A	Purchased	As Per Plan N/A		As Per Plan N/A
-			0	0	. dicidaed	ASTEITAII N/A
place Type tle Type						
our / Stain						
ound						
th						
Gas Provisi	ions Drye	r NO		Gas Provis Gas Provis		NO
And the control of the state of					ions Darbecue	NO
					ions barbecue	NO
	struction	n Summary			ions barbecue	NO
efer to Con		n Summary			ons barbecue	NO
efer to Con	al		DECOR			
efer to Con Electric is and Swit	al	White	DECOR	Above	Kitchen Cabine	t Light ○ Yes ● N
Electric s and Swit	al	White STANDARD WHITE	1	Above l Below l	Kitchen Cabine Kitchen Cabinet	t Light ◯ Yes ● N t Light ◯ Yes ● N
Electric s and Swit	al	White	Built in C	Above I Below I Oven Gas	Kitchen Cabine Kitchen Cabinet Stove	t Light ○ Yes ● N t Light ○ Yes ● N Microwave
Electric s and Swit d Fan liances	al tches	White STANDARD WHITE Built in Cooktop	1	Above l Below l	Kitchen Cabine Kitchen Cabinet Stove	t Light ◯ Yes ● N t Light ◯ Yes ● N
Electric gs and Swit d Fan liances	al tches ough-in	White STANDARD WHITE Built in Cooktop Yes No	Built in C	Above I Below I Oven Gas	Kitchen Cabine Kitchen Cabinet Stove	t Light ○ Yes ● N t Light ○ Yes ● N Microwave
Electricates and Switted Fan liances	al tches ough-in struction	White STANDARD WHITE Built in Cooktop Yes No Yes Summary	Built in C	Above I Below I Oven Gas	Kitchen Cabine Kitchen Cabinet Stove	t Light ○ Yes ● N t Light ○ Yes ● N Microwave
Electricates and Switted Fan Illiances Illiances Efer to Con	al tches ough-in struction Comme	● White STANDARD WHITE Built in Cooktop Yes ● No Yes Summary nts	Built in C	Above I Below I Oven Gas	Kitchen Cabine Kitchen Cabinet Stove	t Light ○ Yes ● N t Light ○ Yes ● N Microwave
efer to Con Electricates gs and Switt od Fan oliances hwasher Ro efer to Con General	al tches ough-in struction Comme	● White STANDARD WHITE Built in Cooktop Yes ● No Yes Summary nts	Built in C	Above I Below I Oven Gas	Kitchen Cabine Kitchen Cabinet Stove	t Light ○ Yes ● N t Light ○ Yes ● N Microwave
Comment Refer to Con Refer to Con Refer to Con Refer to Con Refer to Cons	al tches ough-in struction Comme	● White STANDARD WHITE Built in Cooktop Yes ● No Yes Summary nts	Built in C	Above I Below I Oven Gas	Kitchen Cabine Kitchen Cabinet Stove	t Light ○ Yes ● N t Light ○ Yes ● N Microwave
Electricals and Swith differ to Conferral	al tches ough-in struction Comme	● White STANDARD WHITE Built in Cooktop Yes ● No Yes Summary nts	Built in C	Above I Below I Oven Gas	Kitchen Cabine Kitchen Cabinet Stove	t Light ○ Yes ● N t Light ○ Yes ● N Microwave
Electricals and Swift d Fan liances awasher Roefer to Con	al tches ough-in struction Comme struction S	● White STANDARD WHITE Built in Cooktop Yes ● No Yes Summary nts tummary	Built in C	Above I Below I Oven Gas	Kitchen Cabine Kitchen Cabinet Stove	t Light ○ Yes ● N t Light ○ Yes ● N Microwave
Electricals and Swift di Fan diances washer Router to Consider to	al tches ough-in struction Comme struction S and Note	White STANDARD WHITE Built in Cooktop Yes No Yes Summary nts summary es rials are as close as parts	Built in C	Above I Below I Oven Gas No Yes	Kitchen Cabine Kitchen Cabine Stove No	t Light ○ Yes ● N t Light ○ Yes ● N Microwave ○ Yes ● No
Electrical	al tches ough-in struction Comme struction S and Note f all mate in manuf s listed al	White STANDARD WHITE Built in Cooktop Yes No Yes Summary nts Jummary es rials are as close as pacturing.	Built in C	Above I Below I Oven Gas No Yes	Kitchen Cabine Kitchen Cabine Stove No	t Light Yes No t Light Yes No Microwave Yes No
Electricates and Swift d Fan liances awasher Role of the Constitution of the Constitution of the Colours of the	al tches ough-in struction Comme struction S and Note f all mate in manuf s listed at aid in full	White STANDARD WHITE Built in Cooktop Yes No Yes Summary nts Jummary es rials are as close as pacturing.	Built in C Yes (Above I Below I Oven Gas No Yes	Kitchen Cabiner Kitchen Cabiner Stove No No	t Light Yes Not Light Yes Not
Electrical sand Swift d Fan liances awasher Role of the Constant of the Constant of the Colours	al tches ough-in struction Comme struction S and Note f all mate in manuf s listed at aid in full laser agre	White STANDARD WHITE Built in Cooktop Yes No Yes Summary nts summary es rials are as close as pacturing. Dove are null and void	Built in C Yes (Above I Below I Oven Gas No Yes	Kitchen Cabiner Kitchen Cabiner Stove No No No will be permitte	t Light Yes Not Light Yes Not Microwave Yes Not Not Mentical due to Ment. Said invoice Not

Page 4 of 4

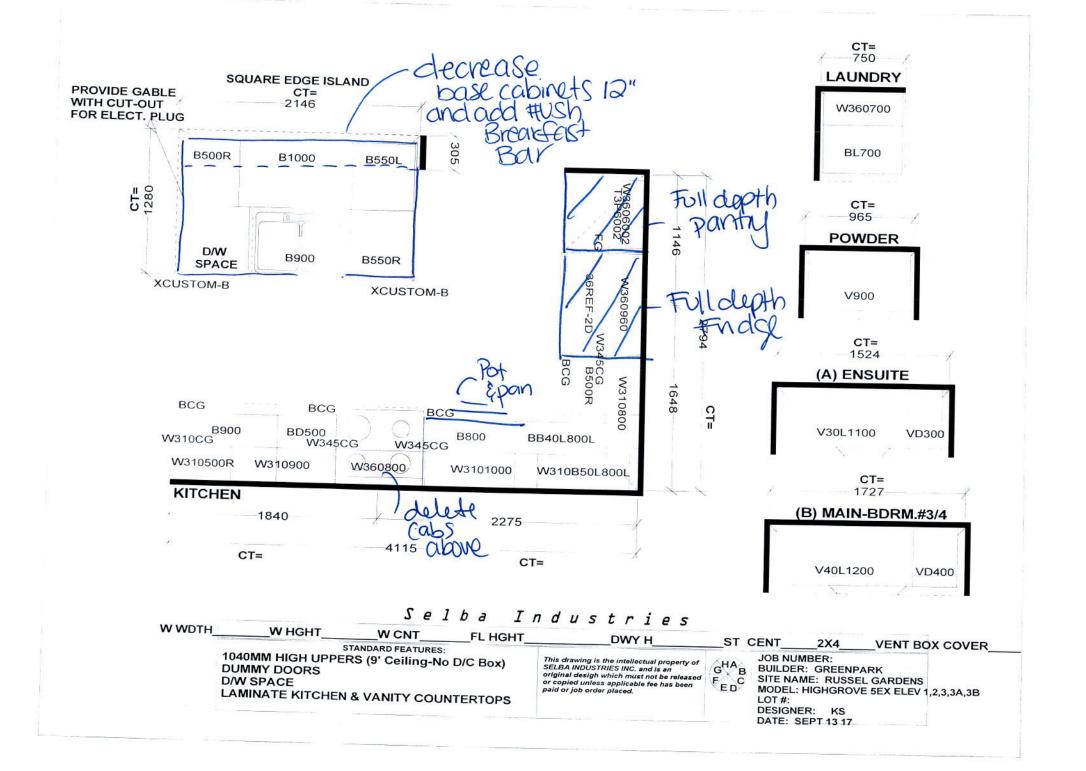

HIGHGROVE 5E 2,264 SQ.FT.

208 Th6

AVAILABLE IN BLOCK 200, 201, 202, 203, 204, 205, 206 207 208 309 710, 211, 212, 216, 217 8 218

