


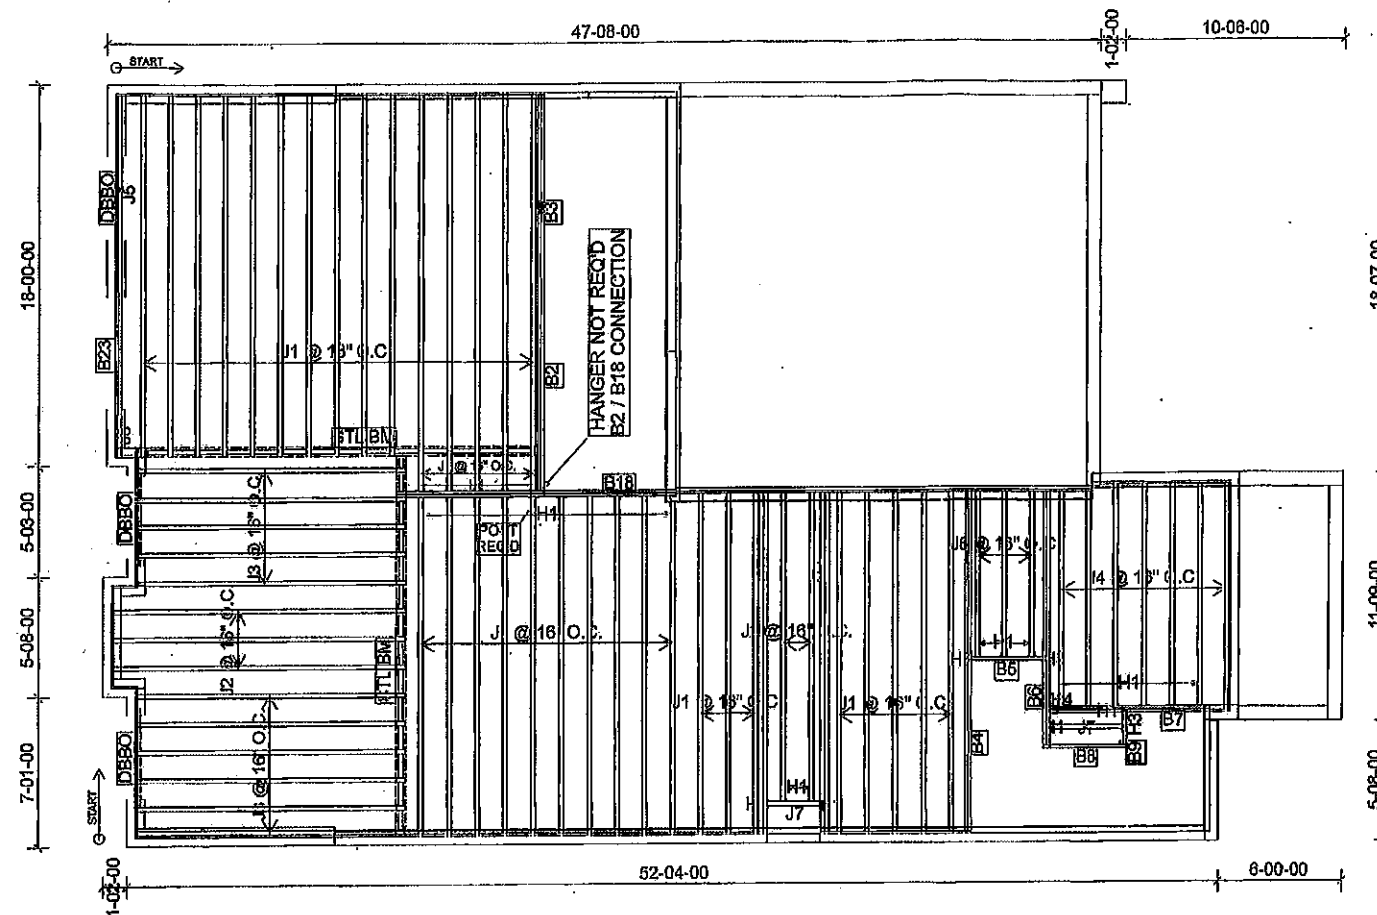

Products				
ProdID	Length	Product	Piles	Net Qty
J1	18-00-00	11 7/8" NI-40x	1	23
J1DJ	18-00-00	11 7/8" NI-40x	2	4
J2	18-00-00	11 7/8" NI-40x	1	16
J3	14-00-00	11 7/8" NI-40x	1	11
J4	12-00-00	11 7/8" NI-40x	1	7
J5	10-00-00	11 7/8" NI-40x	1	1
J6	8-00-00	11 7/8" NI-40x	1	3
J7	4-00-00	11 7/8" NI-40x	1	2
J8	2-00-00	11 7/8" NI-40x	1	6
B4	18-00-00	1-3/4" x 11-7/8" VERSA-LAM@ 2.0 3100 SP	2	2
B18	14-00-00	1-3/4" x 11-7/8" VERSA-LAM@ 2.0 3100 SP	2	2
B6	14-00-00	1-3/4" x 11-7/8" VERSA-LAM@ 2.0 3100 SP	2	2
B3	12-00-00	1-3/4" x 11-7/8" VERSA-LAM@ 2.0 3100 SP	2	2
B2	8-00-00	1-3/4" x 11-7/8" VERSA-LAM@ 2.0 3100 SP	2	2
B7	8-00-00	1-3/4" x 11-7/8" VERSA-LAM@ 2.0 3100 SP	2	2
B23	8-00-00	1-3/4" x 11-7/8" VERSA-LAM@ 2.0 3100 SP	2	2
B5	4-00-00	1-3/4" x 11-7/8" VERSA-LAM@ 2.0 3100 SP	1	1
B8	4-00-00	1-3/4" x 11-7/8" VERSA-LAM@ 2.0 3100 SP	1	1
B9	2-00-00	1-3/4" x 11-7/8" VERSA-LAM@ 2.0 3100 SP	1	1

Connector Summary		
Qty	Manuf	Product
4	H1	IUS2.56/11.88
22	H1	IUS2.56/11.88
2	H1	IUS2.56/11.88
2	H1	IUS2.56/11.88
3	H3	HUS1.81/10
1	H4	HGUS410

DATE: 8/26/20


1st FLOOR

CITY OF HAMILTON
Building Division

Permit No. **20-139379**

THESE STAMPED DRAWINGS SHALL BE AVAILABLE ON SITE
THE OWNER AND/OR CONTRACTOR SHALL COMPLY WITH
THE ONTARIO BUILDING CODE AND ALL OTHER APPLICABLE LAW

These drawings and/or specifications have been reviewed by
JAN 15 2021
DATE
FOR THE BUILDING OFFICIAL

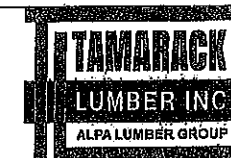

FROM PLAN DATED: JULY 2020

BUILDER: GREENPARK HOMES

SITE: RUSSELL GARDENS

MODEL: MOUNTAINASH 4

ELEVATION: 1

LOT: 6

CITY: HAMILTON

SALESMAN: MD

DESIGNER: CH

REVISION:

NOTES:

REFER TO THE NORDIC INSTALLATION GUIDE FOR PROPER STORAGE AND INSTALLATION.

SQUASH BLOCKS OF 2x4, 2x6, 2x8 #2 S.P.F. REQ'D UNDER INTERIOR UNIFORM LOAD BEARING WALLS. MULTIPLE SQUASH BLOCKS REQ'D UNDER CONCENTRATED LOADS. SEE FIGURE 1. CANTILEVERED JOISTS INCLUDING CANT' OVER BRICK RE I-JOIST BLOCKING ALONG BEARING AND RIMBOARD CLOSURE AT ENDS. SEE FIGURES 4 & 5 FOR REINFORCEMENT REQUIREMENTS. FOR HOLES INCLUDING DUCT CHASE AND FIELD CUT OPENINGS SEE FIGURE 7, TABLES 1 & 2. CERAMIC TILE APPLICATION AS PER O.B.C 9.30.6.


LOADING:

DESIGN LOADS: L/480.000

LIVE LOAD: 40.0 lb/ft²

DEAD LOAD: 20.0 lb/ft²

SUBFLOOR: 3/4" GLUED AND NAILED

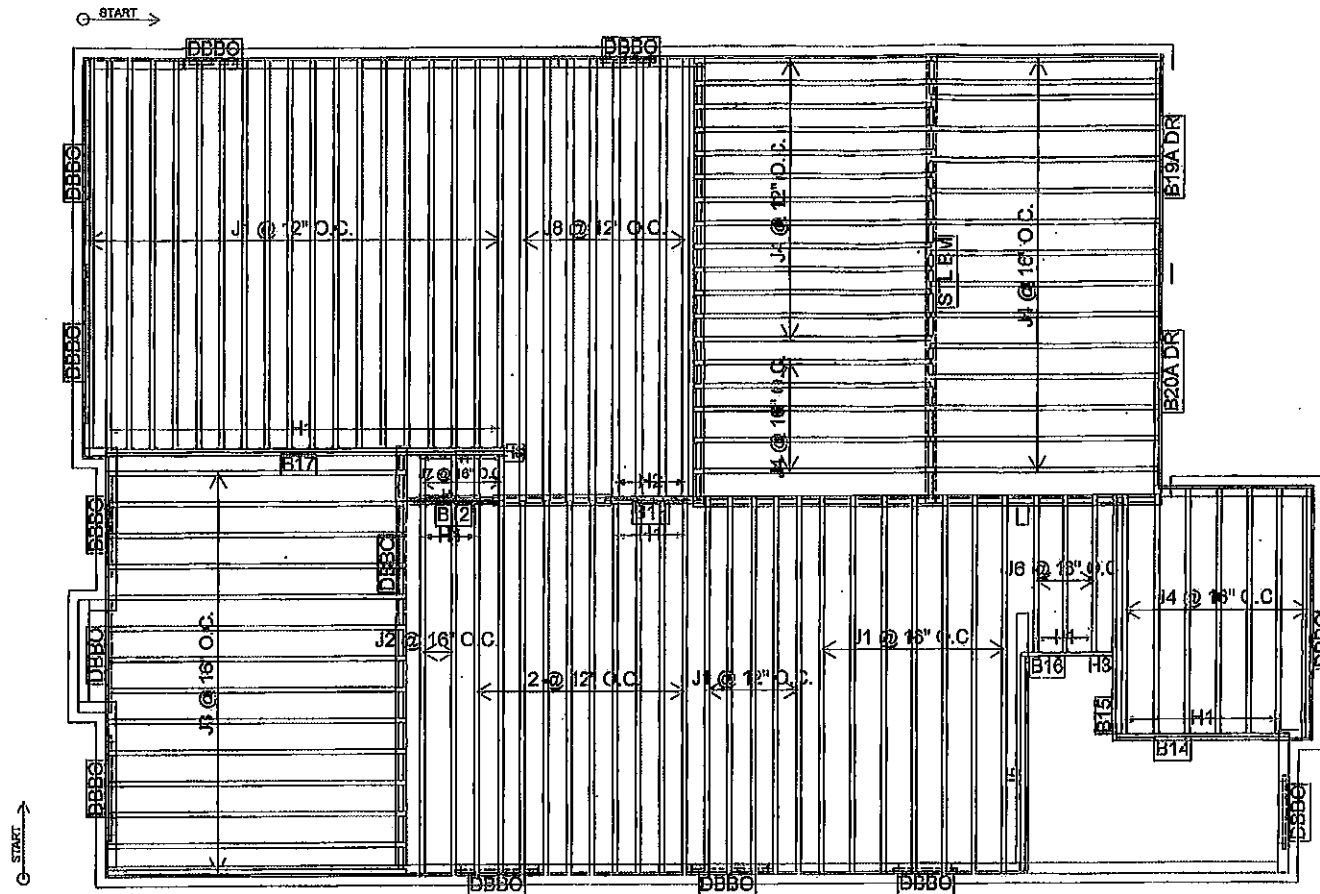

Products				
PlotID	Length	Product	Plies	Net Qty
J1	18-00-00	11 7/8" NI-40x	1	31
J2	16-00-00	11 7/8" NI-40x	1	12
J3	14-00-00	11 7/8" NI-40x	1	14
J4	12-00-00	11 7/8" NI-40x	1	40
J5	10-00-00	11 7/8" NI-40x	1	1
J6	8-00-00	11 7/8" NI-40x	1	3
J7	2-00-00	11 7/8" NI-40x	1	4
J8	20-00-00	11 7/8" NI-80	1	8
B19A DR	10-00-00	1-3/4" x 9-1/2" VERSA-LAM® 2.0 3100 SP	2	2
B20A DR	10-00-00	1-3/4" x 9-1/2" VERSA-LAM® 2.0 3100 SP	2	2
B17	18-00-00	1-3/4" x 11-7/8" VERSA-LAM® 2.0 3100 SP	2	2
B15	12-00-00	1-3/4" x 11-7/8" VERSA-LAM® 2.0 3100 SP	1	1
B14	8-00-00	1-3/4" x 11-7/8" VERSA-LAM® 2.0 3100 SP	2	2
B16	6-00-00	1-3/4" x 11-7/8" VERSA-LAM® 2.0 3100 SP	1	1
B12	6-00-00	1-3/4" x 11-7/8" VERSA-LAM® 2.0 3100 SP	2	2
B13	6-00-00	1-3/4" x 11-7/8" VERSA-LAM® 2.0 3100 SP	2	2

Connector Summary		
Qty	Manuf	Product
3	H1	IUS2.56/11.88
38	H1	IUS2.56/11.88
4	H2	IUS3.56/11.88
1	H3	HUS1.81/10
1	H8	TS22*

DATE: 8/26/20

2ND FLOOR

CITY OF HAMILTON
Building Division

Permit No. **20-198379**

THESE STAMPED DRAWINGS SHALL BE AVAILABLE ON SITE

THE OWNER AND/OR CONTRACTOR SHALL COMPLY WITH
THE ONTARIO BUILDING CODE AND ALL OTHER APPLICABLE LAW

These drawings and/or specifications have been reviewed by

FOR CITY BUILDING OFFICIAL



FROM PLAN DATED: JULY 2020

BUILDER: GREENPARK HOMES

SITE: RUSSELL GARDENS

MODEL: MOUNTAINASH 4

ELEVATION: 1

LOT: 6

CITY: HAMILTON

SALESMAN: MD

DESIGNER: CH

REVISION:

NOTES:

REFER TO THE NORDIC INSTALLATION
GUIDE FOR PROPER STORAGE AND
INSTALLATION.

SQUASH BLOCKS OF 2x4, 2x6, 2x8 #2 S.P.I
REQ'D UNDER INTERIOR UNIFORM LOAD
BEARING WALLS. MULTIPLE SQUASH
BLOCKS REQ'D UNDER CONCENTRATED
LOADS. SEE FIGURE 1. CANTILEVERED
JOISTS INCLUDING CANT' OVER BRICK RE
I-JOIST BLOCKING ALONG BEARING AND
RIMBOARD CLOSURE AT ENDS. SEE
FIGURES 4 & 5 FOR REINFORCEMENT
REQUIREMENTS. FOR HOLES INCLUDING
DUCT CHASE AND FIELD CUT OPENINGS
SEE FIGURE 7, TABLES 1 & 2. CERAMIC TILE
APPLICATION AS PER O.B.C 9.30.6.

LOADING:

DESIGN LOADS: L/480.000

LIVE LOAD: 40.0 lb/ft²

DEAD LOAD: 20.0 lb/ft²

SUBFLOOR: 5/8" GLUED AND NAILED