

This stamp certifies compliance with the applicable  
Design Guidelines only and bears no further  
professional responsibility.

ORIGINAL


CITY OF HAMILTON  
BUILDING DIVISION  
Planning & Development Department

DATE \_\_\_\_\_

FEB 10 2021

REC'D BY \_\_\_\_\_ DATE \_\_\_\_\_

REF'D TO \_\_\_\_\_ DATE \_\_\_\_\_

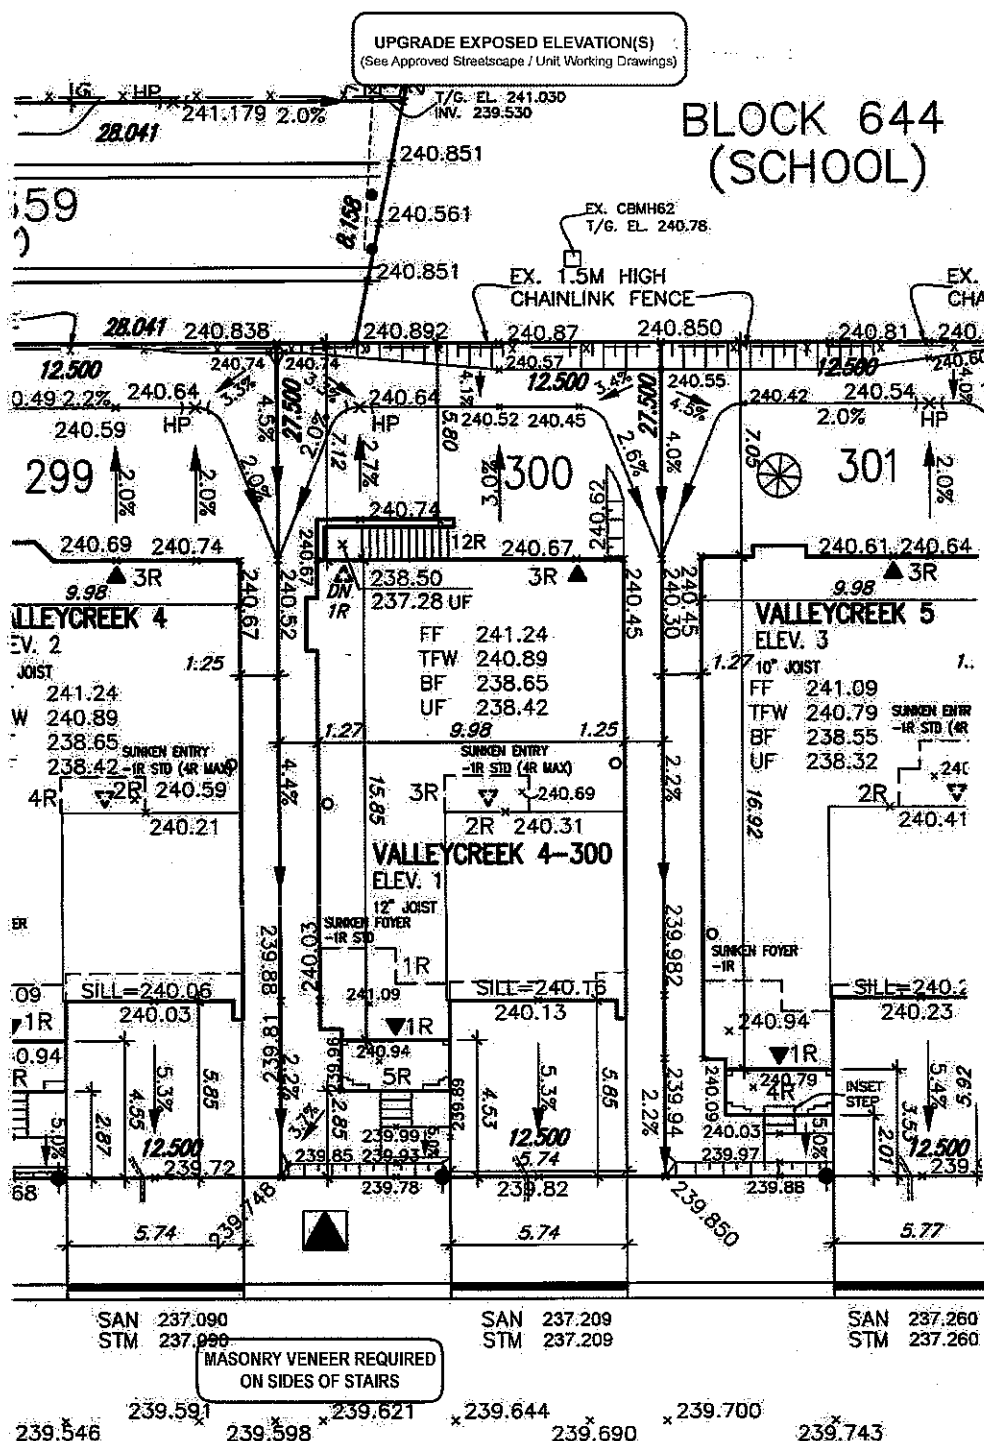

# GRANITE RIDGE TRAIL

*These drawings are to be read in conjunction with municipal approved site engineering drawings prepared by Metropolitan Consulting Inc.*

| LOT 300 |                           |                            |
|---------|---------------------------|----------------------------|
| LOT No. | LOT WIDTH (M)<br>(± 6.0m) | LOT AREA (M <sup>2</sup> ) |
| 300     | 12.50                     | 343.75                     |

|                                        |  |
|----------------------------------------|--|
| set/block no.<br><b>300</b>            |  |
| registered plan no.<br><b>62M-1266</b> |  |
| project no.<br><b>19014</b>            |  |
| drawing no.<br><b>1</b>                |  |
| file name<br><b>SITING/GRADING</b>     |  |
| <b>014-RG3-SITE-LAYOUTS</b>            |  |
| id - Nov. 4 2020 - 8:54 AM             |  |

All designs, specifications, related documents and data are the copyright property of V&S DESIGN. Reproduction of this property in whole or in part is strictly prohibited without V&S DESIGN's written permission.