

CONSTRUCTION SUMMARY - PARTIAL ONLY					
PURCHASER: XIUDAN WANG			Legacy Hill - Trinigroup Development Inc.		
			TEL:		
LOT NUMBER	PHASE		HOUSE TYPE	REG. PLAN #	
88	1		Villa 12 Elev 2	65M-4818	
INV#	QTY	EXTRA / CHANGE			

Offer	Note:	SELBA / CONST.	RECEIVED APR 24 2025
-------	-------	----------------	-------------------------

CABINETRY

29,908 16Jul24	1 - CABINETRY PROVISION - PROVISION FOR PLUG ON ISLAND (PLUG EXTRA ORDERED SEPARATELY) Note:
30,273 25Mar25	1 - CABINETRY - KITCHEN - UPGRADE 2 Note:
30,273 25Mar25	1 - KITCHEN CABINETRY - MINI STACKED UPPER CABINETS - UPGRADE 2 - KITCHEN (BASED ON STANDARD PLAN) Note:
30,273 25Mar25	1 - CABINETRY - KITCHEN - CROWN MOULDING WITH HEADER - CM11 Note:
30,273 25Mar25	1 - CABINETRY - MASTER ENSUITE VANITY - UPGRADE 1 Note:

CABINETRY ACCESSORIES


30,274 24Apr25	4 - CABINETRY ACCESSORIES - KITCHEN - SOFT CLOSE DRAWER FOR TOP DRAWER Note:	NEW	☆☆
30,273 25Mar25	1 - KITCHEN CABINETRY BASE - POT/PAN DRAWERS (CABINET) - UPGRADE 2 Note:		
30,273 25Mar25	1 - KITCHEN CABINETRY UPPER - FULL DEPTH ABOVE FRIDGE UPPER WITH GABLES - 650MM DEEP - PRICE IS EACH Note:		
30,273 25Mar25	1 - CABINETRY ACCESSORIES - KITCHEN - SOFT CLOSE DOORS AND SOFT CLOSE DRAWERS FOR BANK OF DRAWERS NotePRICED BASED ON STANDARD KITCHEN PLAN, DOES NOT INCLUDE ANY ADDITIONAL CABINETS OR ADDED DRAWERS		☆
30,273 25Mar25	1 - CABINETRY ACCESSORIES - KITCHEN - SOFT CLOSE DRAWERS FOR POT & PAN DRAWERS Note:		☆
30,273 25Mar25	2 - KITCHEN CABINETRY BASE - TOP DRAWER SINGLE - PRICE IS PER DRAWER - UPGRADE 2 Note:		
30,273 25Mar25	2 - KITCHEN CABINETRY BASE - TOP DRAWER DOUBLE - PRICE IS PER DRAWER - UPGRADE 2 Note:		
30,273 25Mar25	1 - KITCHEN CABINETRY BASE - PULLOUT WIRE SPICE RACK - PRICE IS EACH Note:		

KITCHEN

FILE NAME: TRNGROUP LOT 88

PAULINE
APR 7 25

PROTOTYPE FOR EXTRAS

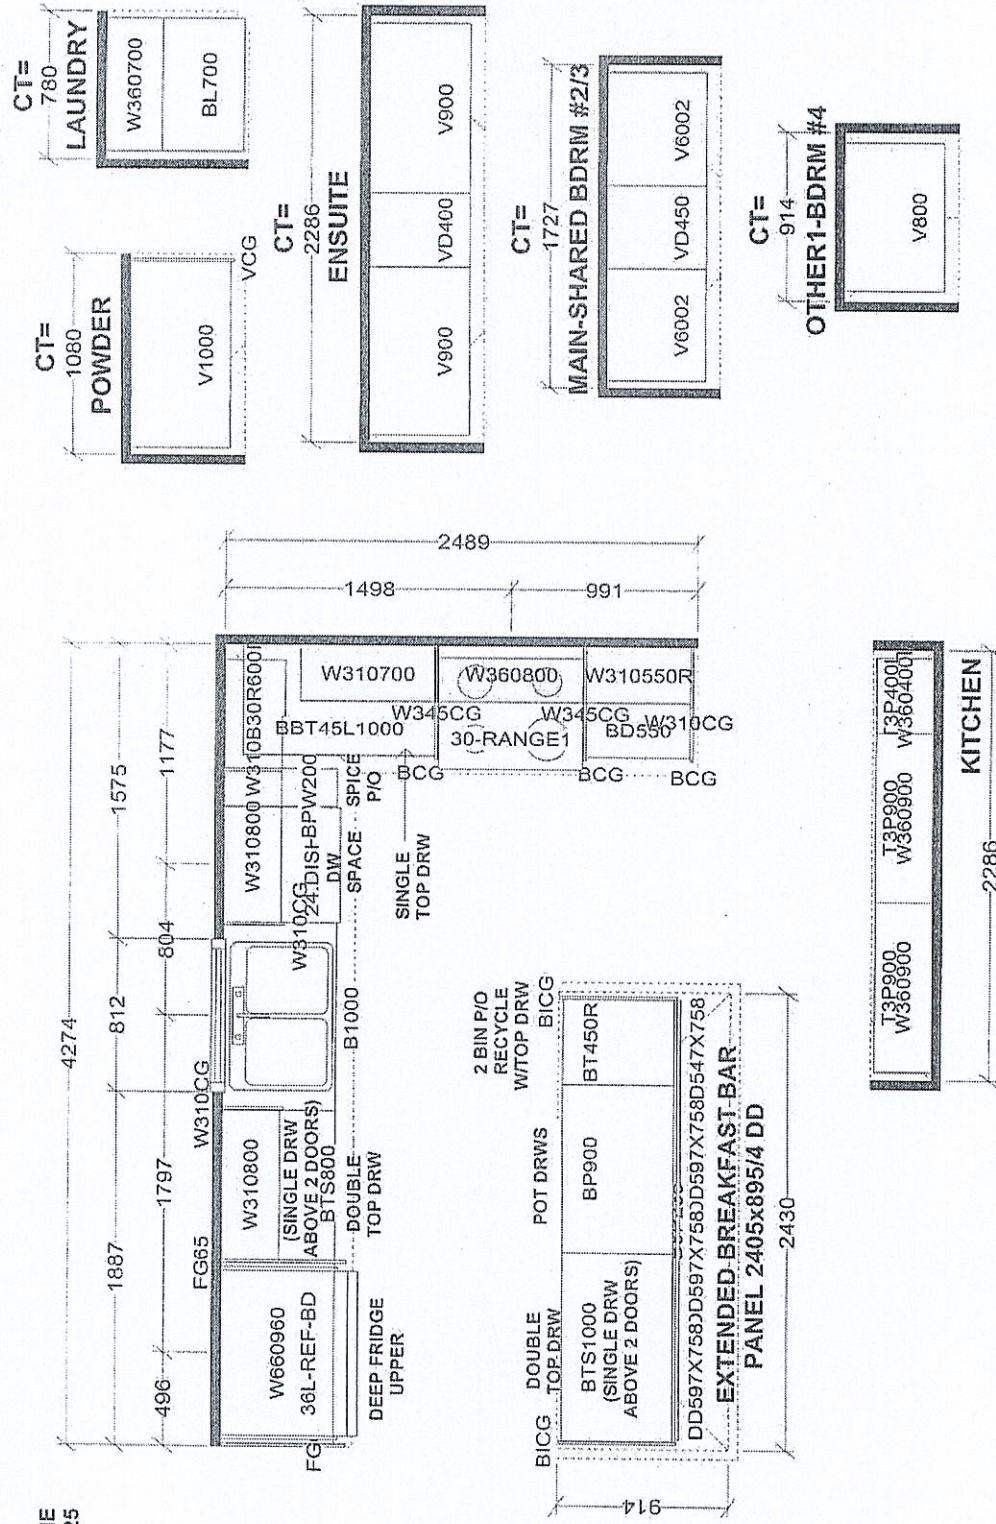

W WDTH _____ W HGT _____ W CNT _____		J # _____	
FLOOR HGT _____ DOOR HGT _____		This drawing is the intellectual property of SELBA INDUSTRIES INC. and is an original design which must not be released or copied unless applicable fee has been paid to job order placer.	
ST CNT _____ 2X4 _____ VENT BOX COVER _____		JOB NUMBER: BUILDER: GREENPARK HOMES SITE: TRINI GROUP, Richmond Hill MODEL: VILLA 12X EL 1,2 LOT #: _____	
DATE: OCT 19 23		DESIGNER: KS	