


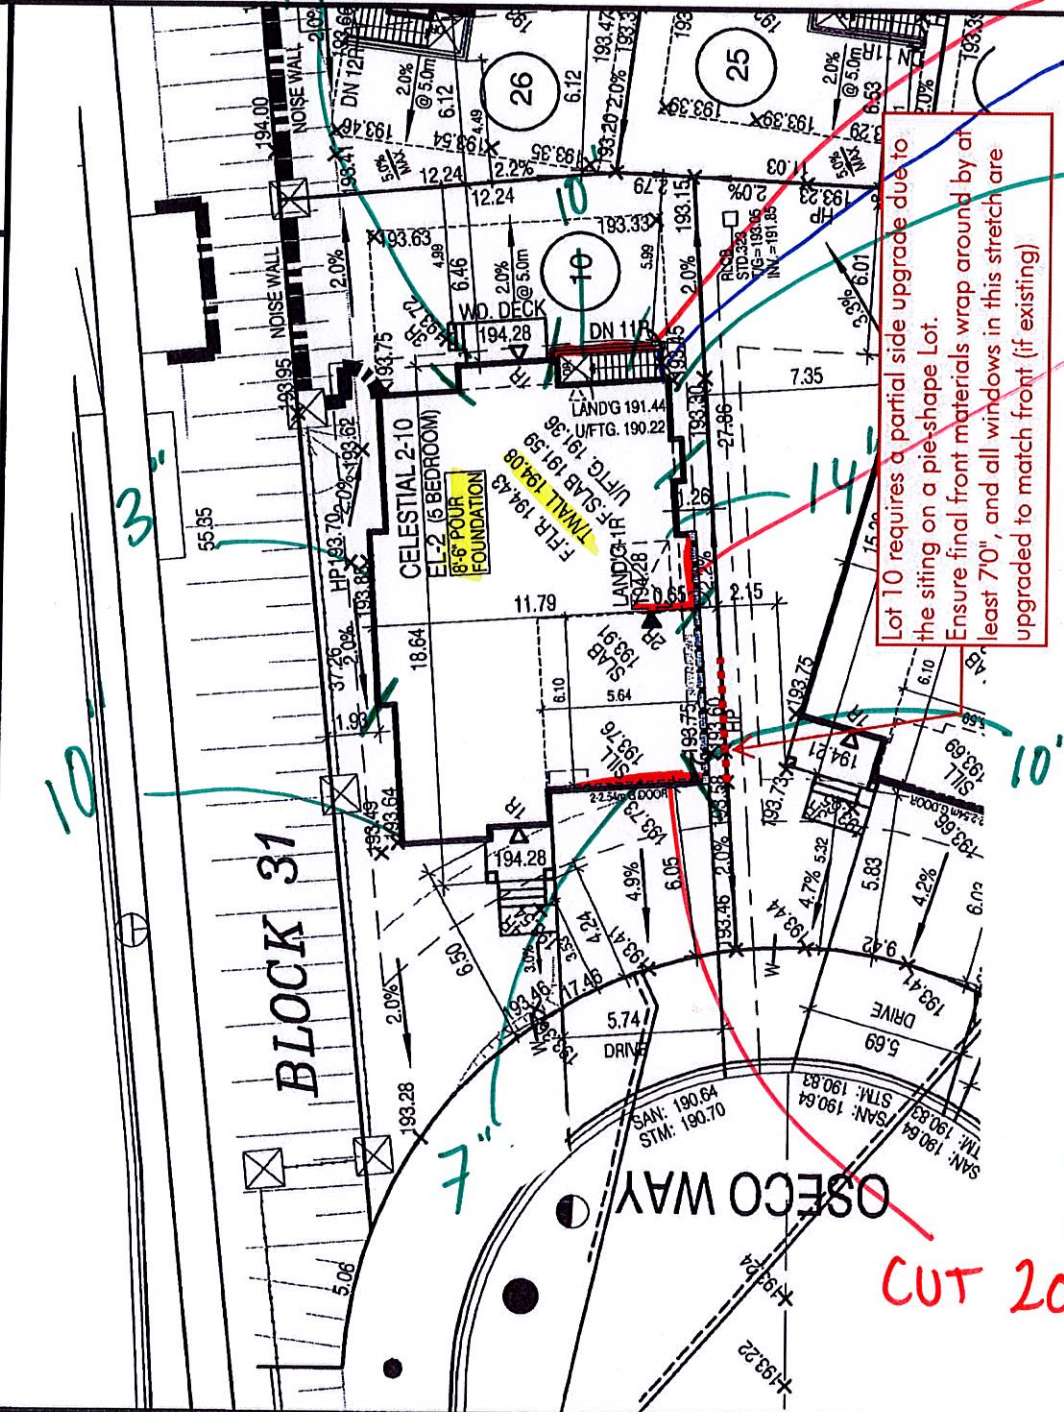

IN REVIEW  
DESIGNED PLAN 433A-2017  
AND DRAINAGE IS APPROVED  
THE OVERALL APPROVED  
WARRANT THAT OTHER INFORMATION  
NOT COMPLETE OR COMPLETE. SOLE  
AND DETAILS SHALL REMAIN  
REVIEWED BY *AKS*  
DATE 30.01.2017

100

|                                 |                                |       |
|---------------------------------|--------------------------------|-------|
| ING HEIGHT<br>(PUBLISHED GRADE) | BUILDING HEIGHT<br>(10.6 MAX.) |       |
|                                 | 6.64                           | 8.92m |
| RD<br>(%)                       | REAR YARD<br>(%)               | 33.66 |

---