

LOT 2-23, INNISFIL

FRIGIDAIRE

CFEH3054US

FREESTANDING
RANGE

30" ELECTRIC



AVAILABLE
COLOURS



Stainless

PRODUCT DIMENSIONS

Height (Max.)	36-5/8"
Width	29-7/8"
Depth (Incl. Handle)	29-3/16"

MORE EASY-TO-USE FEATURES

Keep Warm Zone

Keep food warm until everything — and everyone — is ready.

Hidden Bake

Keeping the bottom of your oven clean is easy with a hidden heating element.

One-Touch Self Clean

Your oven cleans itself — so you don't have to. Self-clean options available in 2- and 3-hour cycles.

Store-More™ Storage Drawer

With the Store-More™ Storage Drawer, you will have extra space to store your cookware.

SIGNATURE FEATURES

Upgrade Your Kitchen with a Built-In Look

Upgrade your kitchen and get the look of a built-in range, with the fit of a traditional freestanding range. The Frigidaire® front control freestanding range easily fits into a 30" cutout.

Flexible Five Element Cooktop

Experience ultimate cooking flexibility with a powerful radiant cooktop that has five elements designed to handle all of your cooking needs.

Quick Boil

Get meals on the table faster with our expandable 3,000W element — water boils faster than the traditional setting.

Extra-Large Element

With our extra-large 12" element, you have more flexibility to fit larger pots and pans.

CERTIFICATIONS

A.D.A.- Compliant

When properly installed, this model is A.D.A.-qualified based on the United States Access Board's A.D.A./A.B.A. Accessibility Guidelines and the Department of Justice's 2010 A.D.A. Standards for Accessible Design.




ELEMENTS	SIZE	WATTS
Right Front	12"	2,700
Right Rear	6"	1,200
Left Front	6"/9" Expandable	1,400/3,000
Left Rear	6"	1,200
Centre	Keep Warm Zone	100

CFEH3054US
FREESTANDING RANGE
 30" ELECTRIC

LDT 2-23, INNISFIL

FRIGIDAIRE

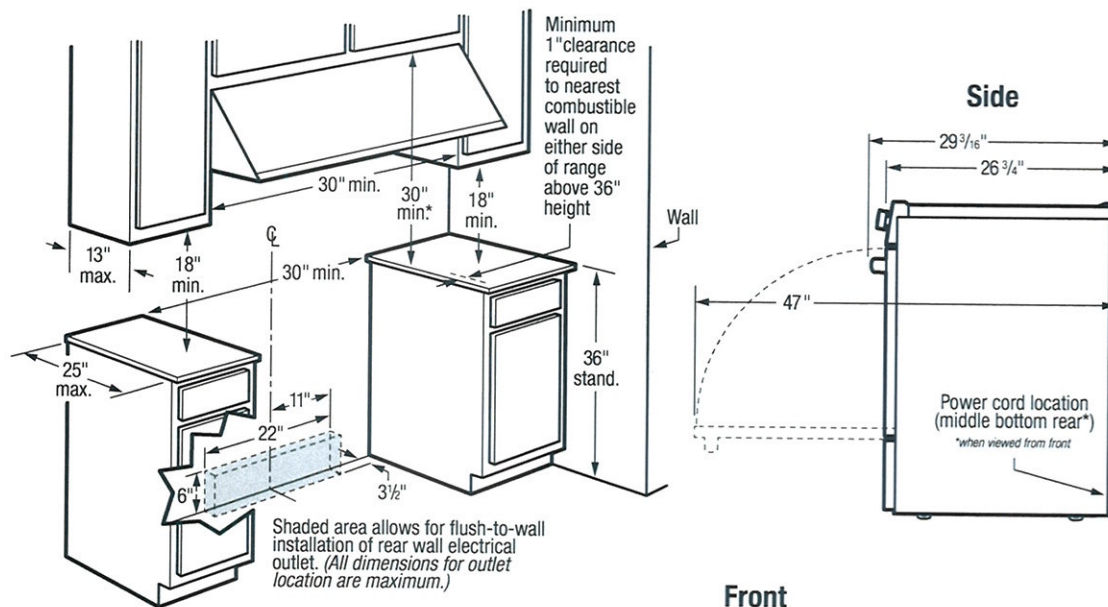

***Note:** 30" minimum clearance between top of cooking surface and bottom of unprotected wood or metal overhead cabinet; or 24" minimum clearance when bottom of wood or metal overhead cabinet is protected by not less than 1/4" flame-retardant millboard covered with not less than No. 28 MSG sheet steel, 0.015" stainless steel, 0.024" aluminum or 0.020" copper. 0" clearance is minimum for rear of range. Follow all dimension requirements provided above to prevent property damage, potential fire hazard, and incorrect countertop and cabinet cuts.

INSTALLATION SPECIFICATIONS

- Product Shipping Weight (approx.) - 170 Lbs.
- Single phase 3- or 4-wire cable, 120/240 or 120/208 Volt, 60 Hertz, fused on both sides of line with ground.
- Connected Load (kW Rating) @ 240/208 Volts = 12.5/9.5 kW
- Recommended Circuit Breaker - 40 Amps
- Always consult local and national electric codes.
- Make sure wall coverings around range can withstand heat generated by range.
- Floor beneath range MUST be solid and level.
- Overhead cabinetry should not exceed a 13" maximum depth.
- Absolute minimum horizontal distance between overhead cabinets installed to either side of appliance must be no less than maximum width of appliance.
- Range can be installed flush to wall with 0" minimum rear clearance.

- Minimum 1" clearance required from edge of rangetop to nearest combustible wall on either side of range above 36" height.
- Allow 30" minimum clearance between top of cooking surface and bottom of unprotected wood or metal overhead cabinet; or 24" minimum clearance when bottom of wood or metal overhead cabinet is protected by not less than 1/4" flame-retardant millboard covered with not less than no. 28 MSG sheet steel, 0.015" stainless steel, 0.024" aluminum or 0.020" copper.
- To reduce risk of fire when using overhead cabinetry, install range hood that projects horizontally a recommended minimum of 5" beyond bottom of cabinets.
- Follow all dimension requirements provided to prevent property damage, potential fire hazard, and incorrect countertop and cabinet cuts.



FRIGIDAIRE

CANADA • 5855 Terry Fox Way • Mississauga, ON L5V 3E4 • 1-800-265-8352 • frigidaire.ca

Note: For planning purposes only. Always consult local and national electric, gas and plumbing codes. Refer to Product Installation Guide for detailed installation instructions on the web at frigidaire.ca.

Specifications subject to change. Accessories information available on the web at frigidaire.ca

CFEH3054U 09/18

© 2018 Electrolux Major Appliances, NA

CFEH3054US
FREESTANDING RANGE
30" ELECTRIC

LOT 2-23, INNISFIL

FRIGIDAIRE

FEATURES

Oven Control/Timing System	Ready-Select® Controls
Surface Type	Black Ceramic Glass
Window	Extra-Large
Exterior Door Finish	Stainless
Handle Design	Stainless
Exterior Finish (Side Panels)	Black
Oven Cleaning System	Self Clean
Drawer Functionality	Storage

OVEN CONTROLS

Bake	Yes
Broil	Yes
Delay Bake	Yes
Delay Start	Yes
Self-Clean	2, 3 Hour
Delay Clean	Yes
Kitchen Timer	Yes
Timed Cook Option	Yes
Auto Oven Shut-Off	12 Hours
Oven Lock-Out	Yes

COOKTOP FEATURES

Right Front Element (Watts)	12" - 2700
Right Rear Element (Watts)	6" - 1200
Left Front Element (Watts)	SpaceWise® Expandable 6"/9" - 1400/3000
Left Rear Element (Watts)	6" - 1200
Centre Element (Watts)	Keep Warm Zone - 100
Hot Surface Indicator Light	Yes
Element "On" Indicator Light	Yes

OVEN FEATURES

Capacity (Cu. Ft.)	5.0
Oven Light	1 Incandescent 40W
Rack Configuration	2 Standard
Baking System	Even Baking Technology
Broiling System	Vari-Broil™ (Hi/Low)
Bake Element/Broil Element (Watts)	3,500/3,900

CERTIFICATIONS

A.D.A. Compliant¹	Yes
-------------------	-----

SPECIFICATIONS

Oven Interior (H x W x D)	18-5/8" x 24-3/8" x 19-1/8"
Power Supply Connection Location	Middle Bottom Rear
Voltage Rating	240V/208V/60Hz
Connected Load (kW Rating) @ 240/208 Volts	12.5/9.5
Minimum Circuit Required (Amps)	40
Shipping Weight (Approx.)	170 Lbs.


¹When properly installed, this model is A.D.A.-qualified based on the United States Access Board's A.D.A./A.B.A. Accessibility Guidelines and the Department of Justice's 2010 A.D.A. Standards for Accessible Design.

PRODUCT DIMENSIONS

A-Height (Max.)	36-5/8"
B-Width	29-7/8"
C-Depth (Incl. Handle)	29-3/16"
Depth with Door Open 90°	47"

CABINET CUTOUT DIMENSIONS

Height (Standard)	36"
Width (Min.)	30"
Depth (Min.)	24"

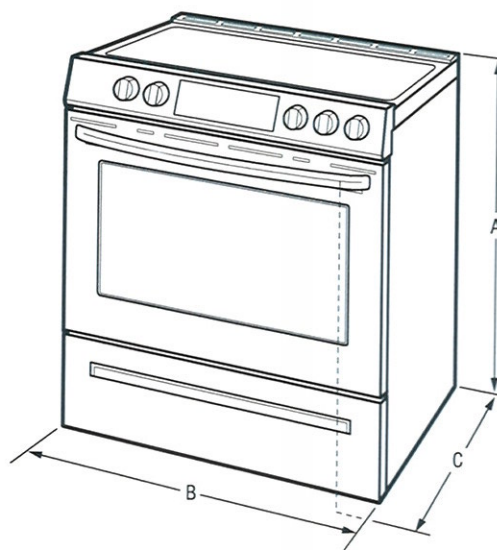

Note: For planning purposes only. Always consult local and national electric, gas and plumbing codes. Refer to Product Installation Guide for detailed installation instructions on the web at frigidaire.ca. Specifications subject to change. Accessories information available on the web at frigidaire.ca

FRIGIDAIRE

CANADA • 5855 Terry Fox Way • Mississauga, ON L5V 3E4 • 1-800-265-8352 • frigidaire.ca

CFEH3054U 09/18
 © 2018 Electrolux Major Appliances, NA

HOME APPLIANCES

LG REFRIGERATION


LRSXS2706_

27 cu.ft. Side by Side Refrigerator



KEY FEATURES

Ultra-Large Capacity, 27 cu. ft.
 Flat Panel Door Design with Pocket Handles
 SpacePlus® Ice System
 PrintProof™ Finish
 Smooth Touch Dispenser
 Interior Display Controls
 Door Cooling+
 Linear Cooling™
 Pharmaceutical Water Filter

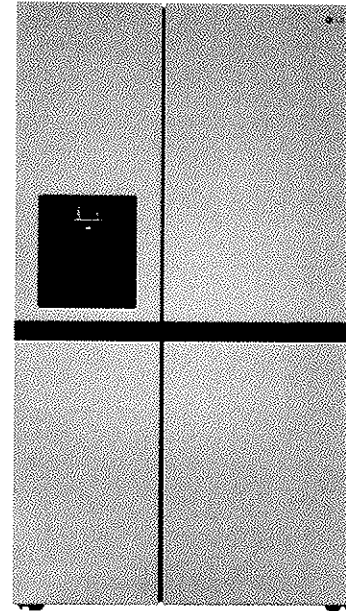

PRODUCT FEATURES

CAPACITY

Refrigerator (cu.ft.)	17.52
Freezer (cu.ft.)	9.64
Total Capacity (cu.ft.)	27.2

ENERGY

Energy Consumption (kWh/Year)	726
ENERGY STAR® Qualified	DOE

WATER & ICE SYSTEM

Ice & Water Dispenser	Yes
Dispenser Type	Smooth Touch
Daily Ice Production (lbs)	2.5 lbs
IcePlus™ Production (lbs)	3.0 lbs
Ice Storage Capacity (lbs)	4.5 lbs
Ice System	SpacePlus®
Dispenser Light	Yes (Ring Light)
Water Filter	LT1000P

COOLING

Inverter Compressor	Yes
Linear Cooling	Yes
Door Cooling+	Yes
Multi-Air Flow™ System	Yes
Temperature Sensors	4

CONVENIENCE

Display Type	Membrane / White LED
Temperature Controls	Electronic/Digital
Door Alarm	Yes
Child Lock	Yes
Auto Closing Door Hinge	Yes (Cam Hinge Type)
ADA Compliant	Yes
Sabbath Mode	Yes
LoDecibel™ Quiet Operation	Yes

REFRIGERATOR

No. of Shelves	4
Cantilevered Shelves	Inner Case Supported Type
Shelf Construction	Tempered Glass
Refrigerator Light	Ceiling LED

REFRIGERATOR DOOR

No. of Bins	4
Door Bin Construction	1 Piece (Clear)

FREEZER

Door Type	Side Swing
Drawers/Shelves	Shelves: 5 (Glass) Drawers: 1
Ice Bin / In-Door Ice	Ice Bin in Door
Freezer Light	Ceiling LED
No. of Door Bins/Construction	2 / 1 Piece(Clear)
Freezer Handle	Newly Designed Pocket Handle (Upper and Lower Pockets)

SMART FEATURES

SmartDiagnosis™	Yes
-----------------	-----

MATERIALS AND FINISHES

Door Type	Flat
Hidden Hinges	Yes
Surface	Smooth
Fingerprint & Smudge Resistant Exterior	Yes (Stainless Steel Look & PP STS only)
Handles	Newly Designed Pocket Handle (Upper and Lower Pockets) PrintProof™ Stainless Steel Stainless Steel Look (VCM) Smooth Black Smooth White
All Available Colors	

DIMENSIONS/CLEARANCES/WEIGHTS

Depth with Handles	33 7/16"
Depth without Door	29 1/8"
Depth (Total with Door Open)	51 1/8"
Height to Top of Case	69 3/8"
Height to Top of Door Hinge	70 1/4"
Width	35 7/8"
Width (Door Open 90° with Handle)	39 1/4"
Door Edge Clearance with Handle	3/8"
Installation Clearance	Sides 1/8", Top 1", Back 2"
Weight (Unit/Carton)	265.7 lbs / 273.6 lbs
Carton Dimensions (WxHxD)	37 9/16" x 74 5/8" x 34 7/8"

LIMITED WARRANTY

Parts & Labor	1 Year
Sealed System (Parts & Labor)	5 Years
Compressor (Parts & Labor)	5 Years

UPC CODES

LRSXS2706S (PrintProof™ Stainless Steel)	195174007723
LRSXS2706V (Stainless Steel Look)	195174007747
LRSXS2706B (Smooth Black)	195174007761
LRSXS2706W (Smooth White)	195174007778