

FERNBANK CROSSING - LOT 35
 KEVIN & TRACY MOSCATEL
 BRADFORD (35-4)
 KITCHEN - REV OCT 20 -13

MOUNTING HEIGHT - 96"

FURRING PANEL TO CEILING


CEILING CROWN

LIGHT VALANCE

I have reviewed these drawings and understand the details of the layout and the Cartier Kitchens specifications.

Signature

Date: 10/21/2013

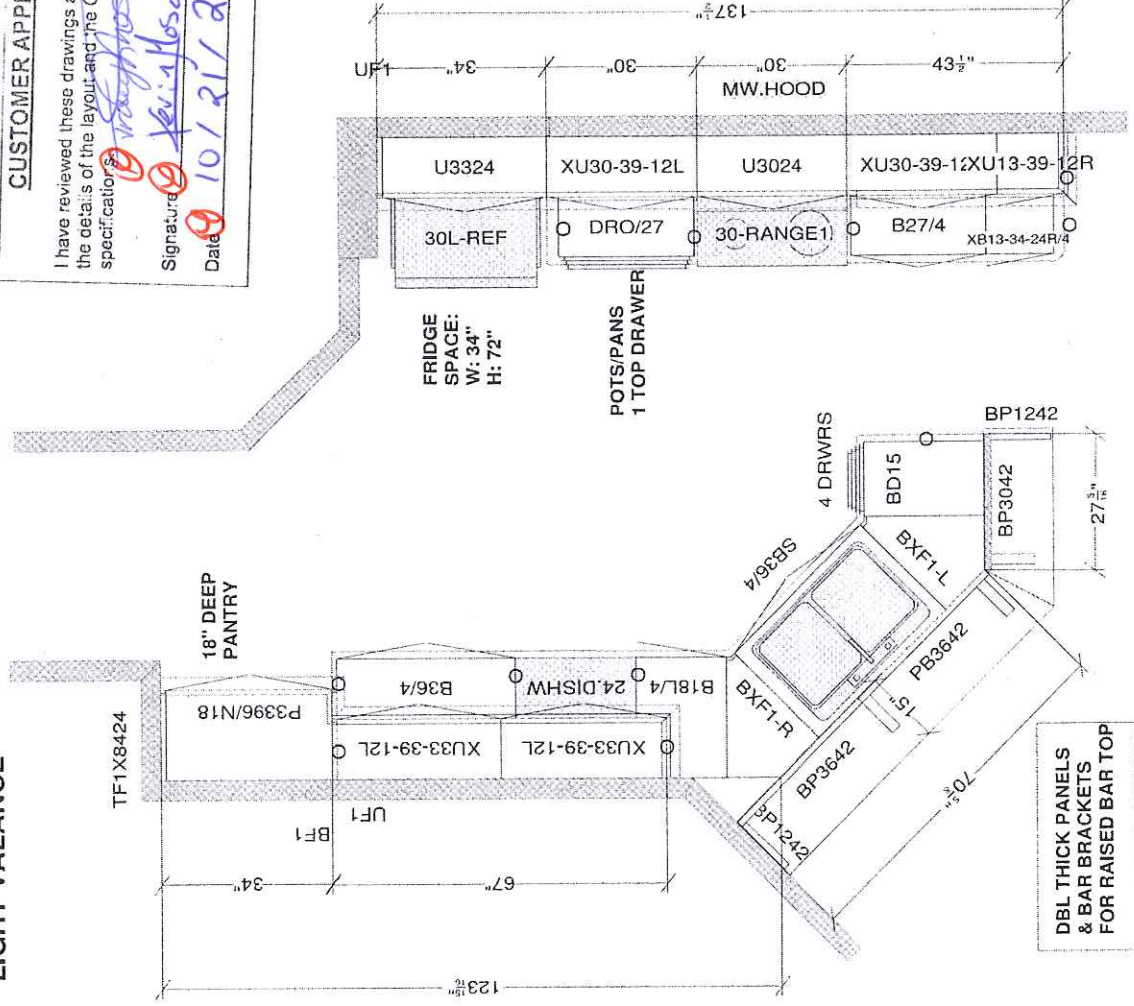

All dimensions size designations given are subject to verification on job site and adjustment to fit job conditions.

Carlier Kitchens Ottawa



This is an original design and must not be released or copied unless applicable fee has been paid or job order placed.

Drawn by: Lori Di Saverio, B.I.D.,
Cartier Kitchens Ottawa

Designed: 07/09/2013
Printed: 20/10/2013

Drawing #: 1	No Scale.
--------------	-----------

(MASTER).kit

All	
-----	--

(MASTER).kit



KITCHEN - 3D VIEW #2

CUSTOMER APPROVAL

I have reviewed these drawings and understand the details of the layout and the Cartier Kitchens specifications.

Signature

Kevin Roscat

Date

10/21/2013

Note: This drawing is an artistic interpretation of the general appearance of the design. It is not meant to be an exact rendition.

Drawn By: Lori D Saverio, B.I.D.
Cartier Kitchens Ottawa


REVISED SEPT. 3-DCR - BRADFORD (35-4) -

2020
TECHNOLOGIES

Designed: 07/09/2013
Printed: 20/10/2013

All

Drawing #: 1

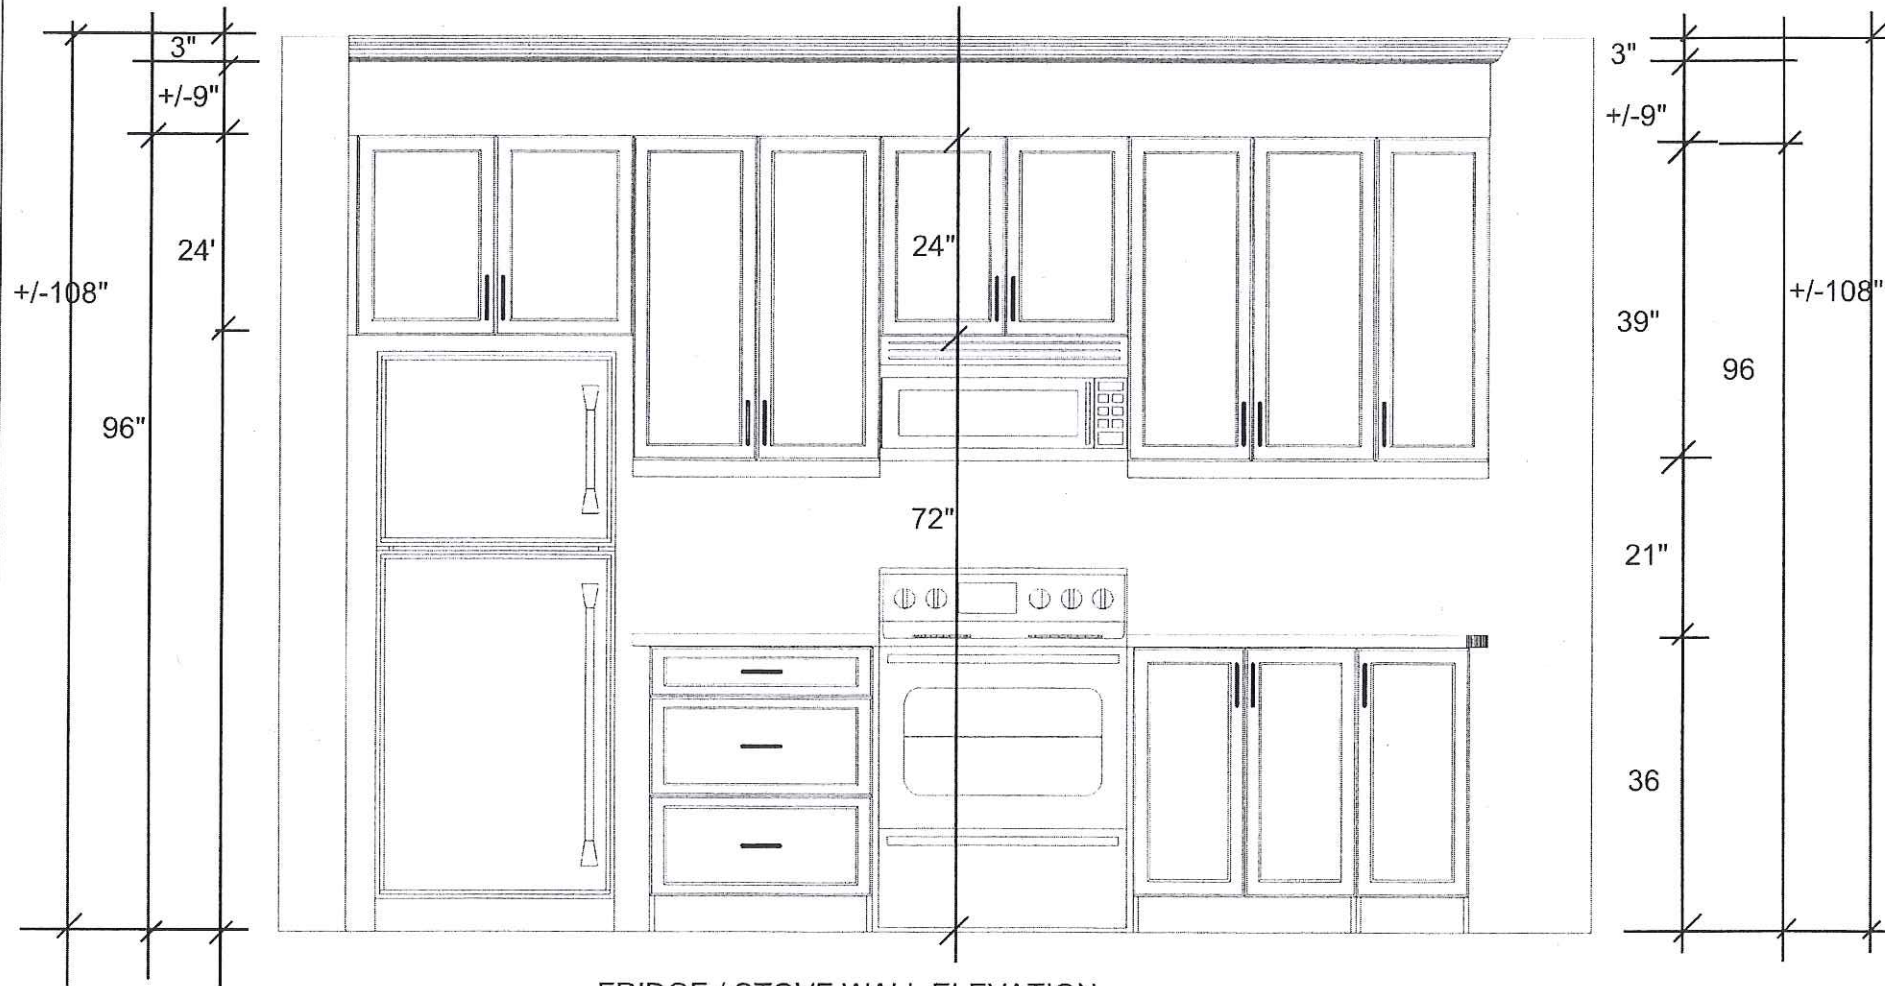

FRIDGE / STOVE WALL ELEVATION

CUSTOMER APPROVAL

I have reviewed these drawings and understand the details of the layout and the Cartier Kitchens specifications.

Signature *Tracy Rosalino*

Date *10/21/2013*

Note: This drawing is an artistic interpretation of the general appearance of the design. It is not meant to be an exact rendition.




Designed: 07/09/2013
Printed: 20/10/2013

Drawn By: Lori D Saverio, B.I.D.
Cartier Kitchens Ottawa

REVISED SEPT. 3-DCR - BRADFORD (35-4) -

All

Drawing #: 1

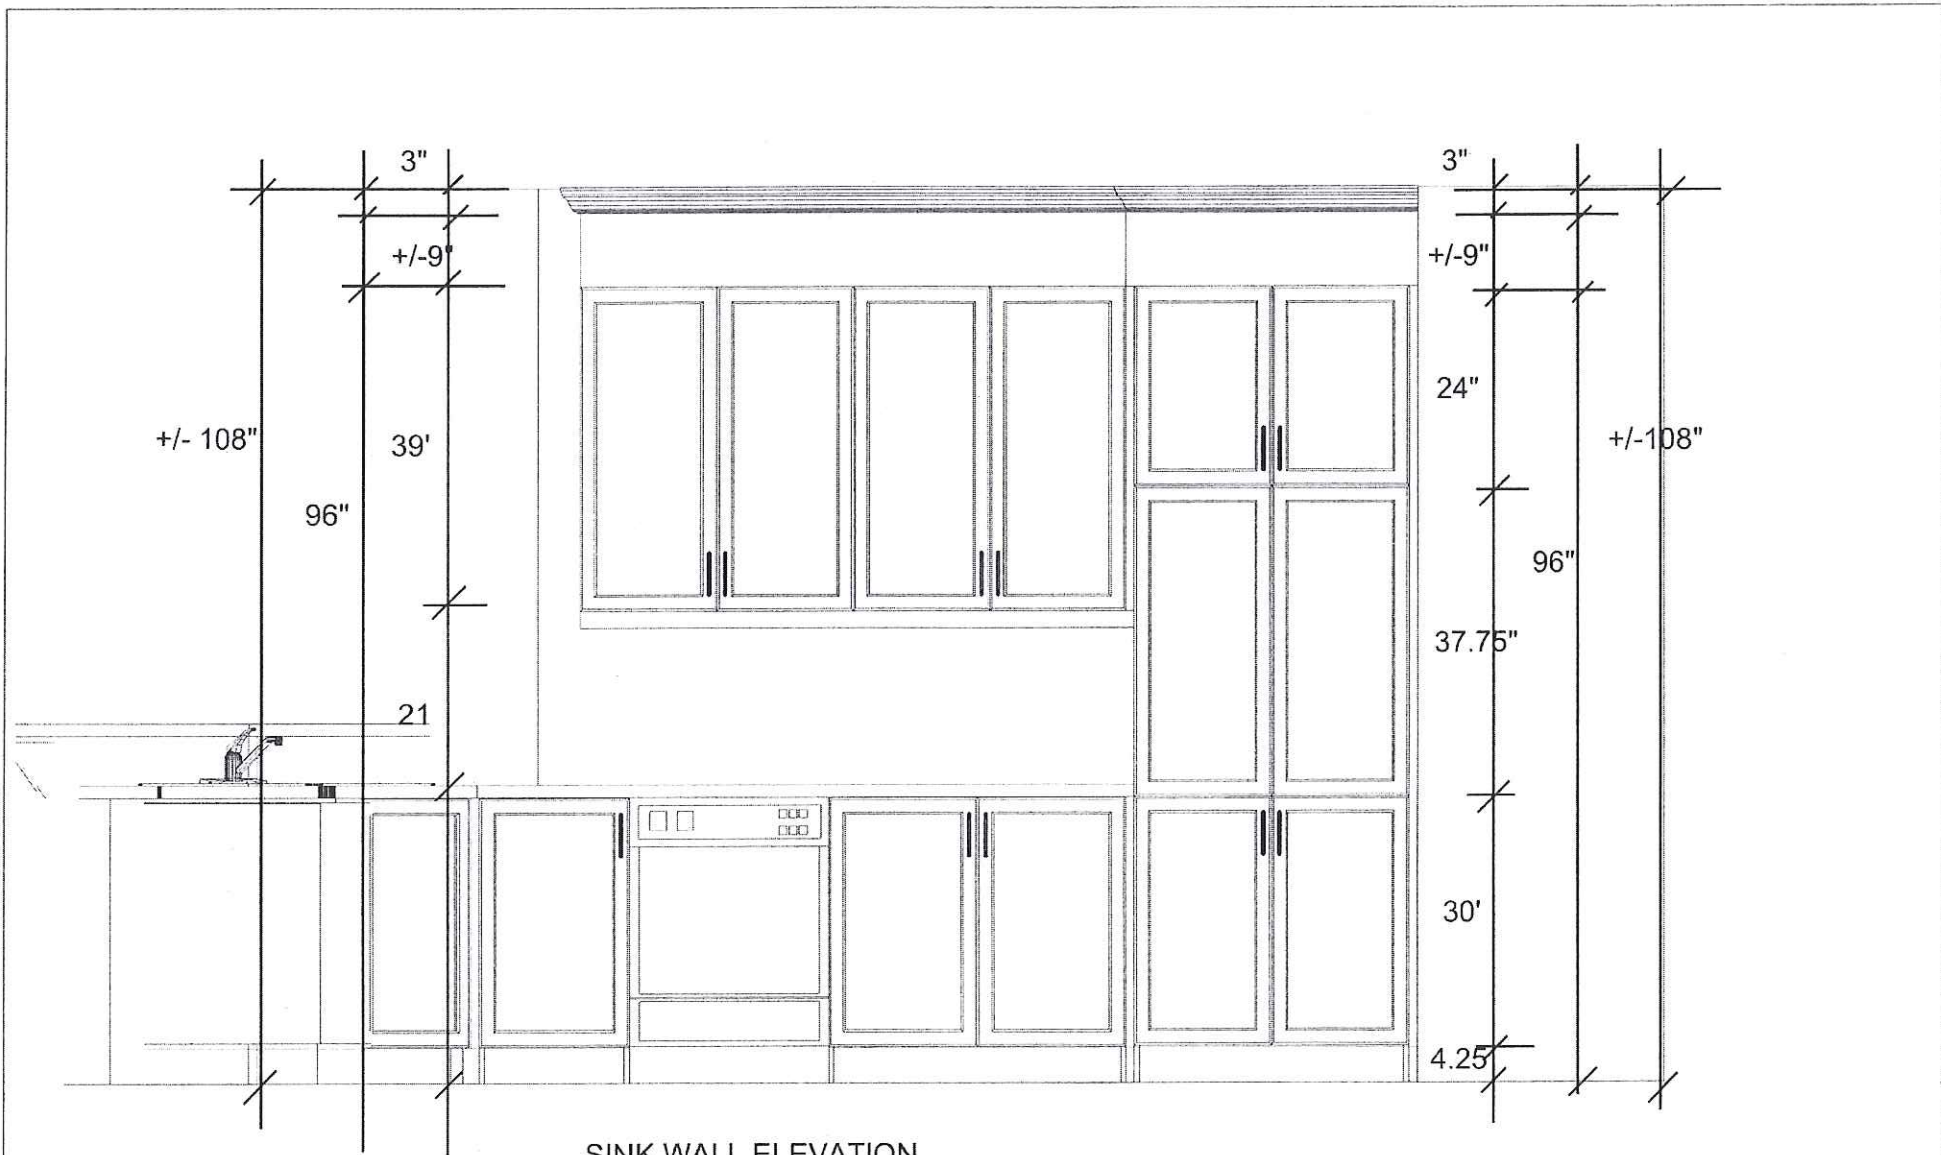

SINK WALL ELEVATION

CUSTOMER APPROVAL

I have reviewed these drawings and understand the details of the layout and the Cartier Kitchens specifications.

Signature: *[Signature]*

Date: *10/21/2013*

Note: This drawing is an artistic interpretation of the general appearance of the design. It is not meant to be an exact rendition.



Designed: 07/09/2013
Printed: 20/10/2013

Drawn By: Lori D Saverio, B.I.D.
Cartier Kitchens Ottawa

REVISED SEPT. 3-DCR - BRADFORD (35-4) -

All

Drawing #: 1