


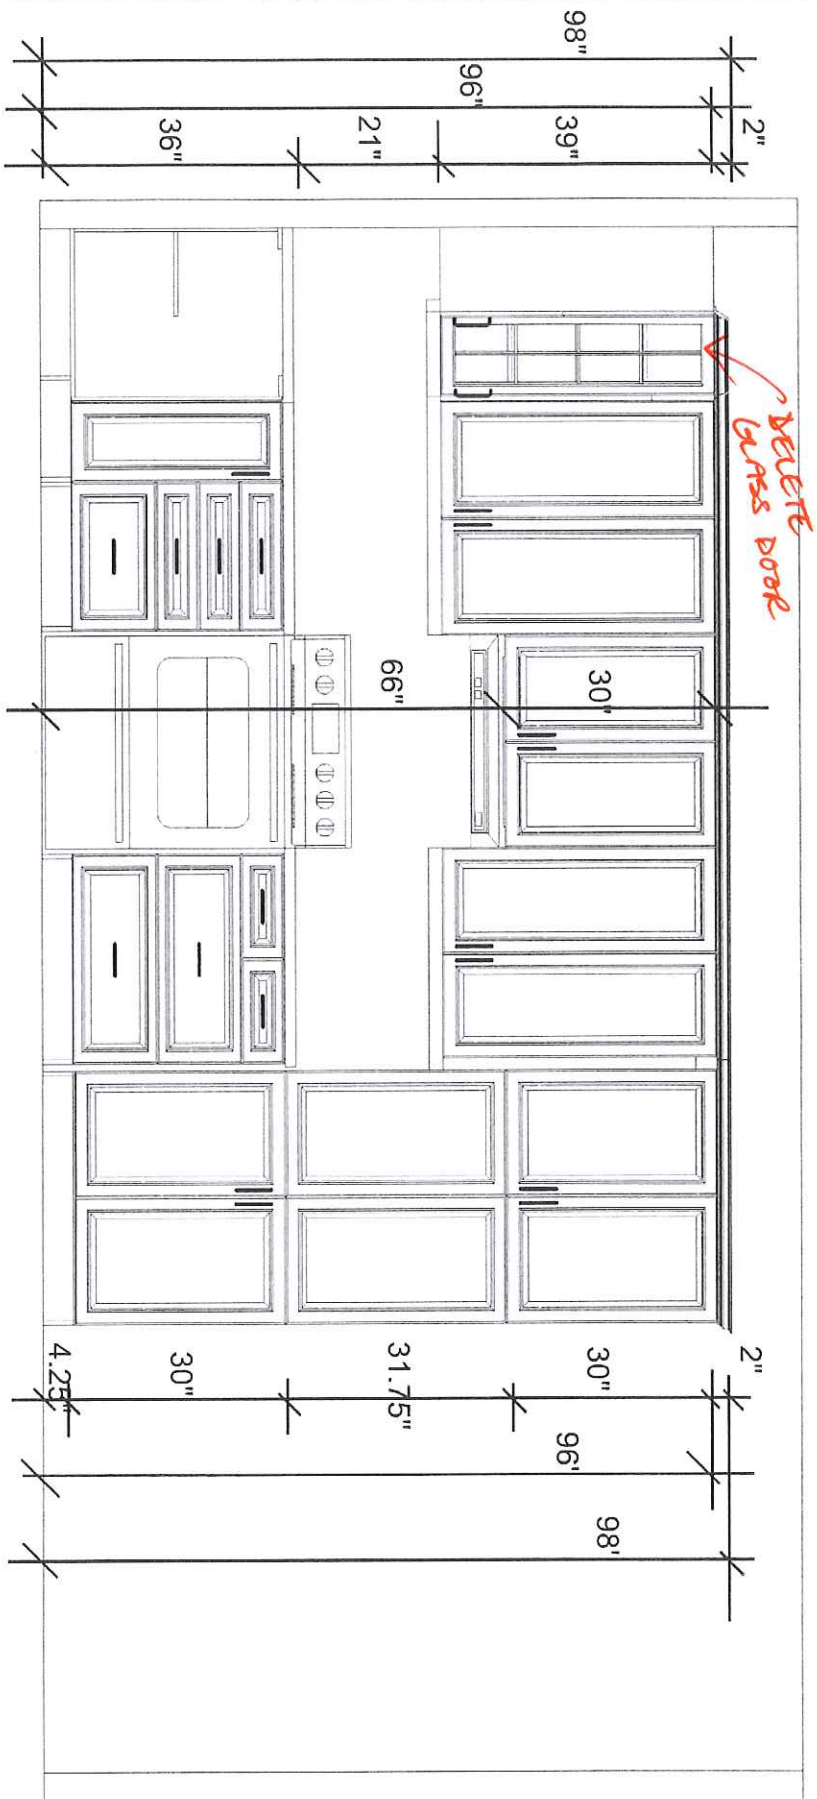

STOVE WALL ELEVATION

CUSTOMER APPROVAL

I have reviewed these drawings and understand the details of the layout and the Cartier Kitchens specifications.

Signature

[Signature]

Date

Sep. 24/13

Note: This drawing is an artistic interpretation of the general appearance of the design. It is not meant to be an exact rendition.

Drawn By: Lori D Saverio, B.I.D.

Cartier Kitchens Ottawa

DCR - #52 Fernbank Crossing - KITCHEN.kit

2020
TECHNOLOGIES

Designed: 25/08/2013
Printed: 25/08/2013

All

Drawing #: 1

CUSTOMER APPROVAL

I have reviewed these drawings and understand the details of the layout and the Cartier Kitchens specifications.



Signature

[Signature] *[Signature]*

Date

Sep. 24/13

PANTRY WALL ELEVATION

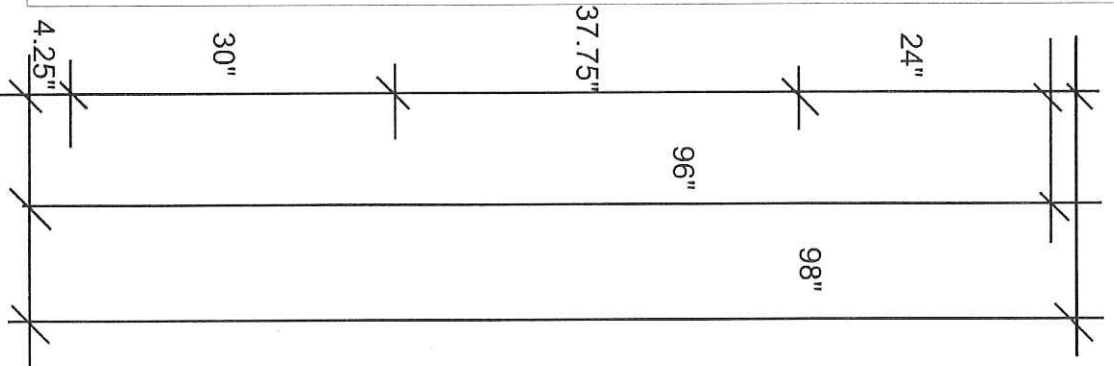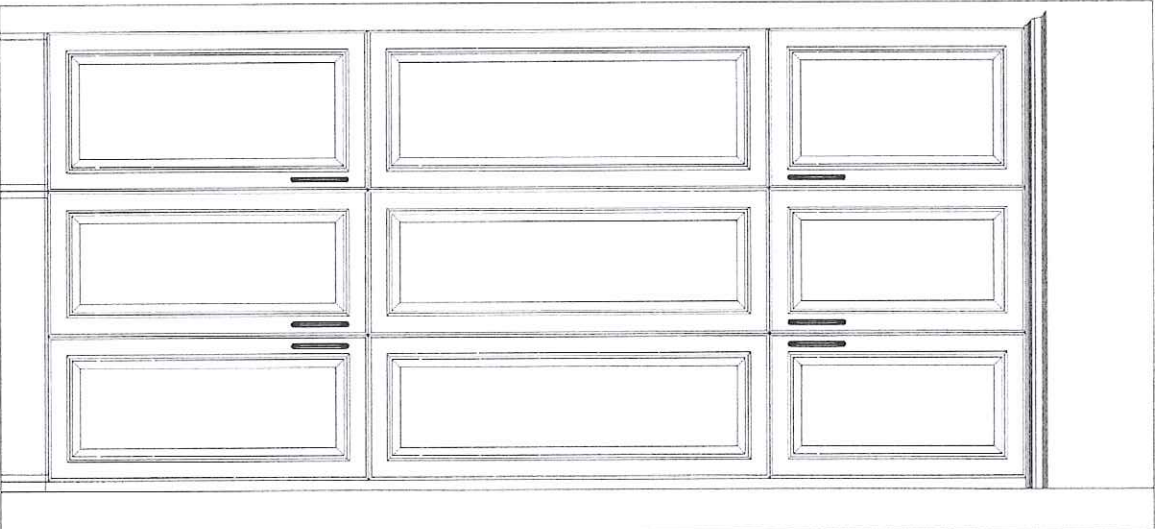

Note: This drawing is an artistic interpretation of the general appearance of the design. It is not meant to be an exact rendition.

Drawn By: Lori D Saverio, B.I.D.

Cartier Kitchens Ottawa

DCR - #52 Fernbank Crossing - KITCHEN.kit

2020
TECHNOLOGIES

Designed: 25/08/2013
Printed: 25/08/2013

All

Drawing #: 1