

CITY OF-VILLE DE OTTAWA


☐ NEW SUBMISSION ☐ RE-SUBMISSION ☐ MODEL CHANGE ☐ MODEL CHANGE PERMIT #

LEGEND

Finish Floor
Top Of Foundation
Top Of Footing
U.S.F.
M.U.S.F.
Min. Underside Of Footing
Drainage/Swale Direction
Terracing 3H to 1V (max.)
Service Location
Proposed Grade
Existing Grade
Driveway & Slope Direction
Grade Percentage
Major Storm Flow Direction
Property Line

CB Catch Basin
Utility Drop Locations
PROPOSED ROGERS CABLE PEDESTAL
EXISTING ROGERS CABLE PEDESTAL
PROPOSED TRANSFORMER
EXISTING TRANSFORMER
PROPOSED BELL PEDESTAL
EXISTING BELL PEDESTAL
PROPOSED STREETLIGHT C/W
BRACKET AND NUMBER
PROPOSED STREETLIGHT DISCONNECT
SANITARY, STORM AND WATER
SERVICE LOCATIONS
PROPOSED INSULATION

Slope from specified house
grade to front or rear of lot
shall be 2% min. and 7% max.
Grading over 7% shall be
Terraced.

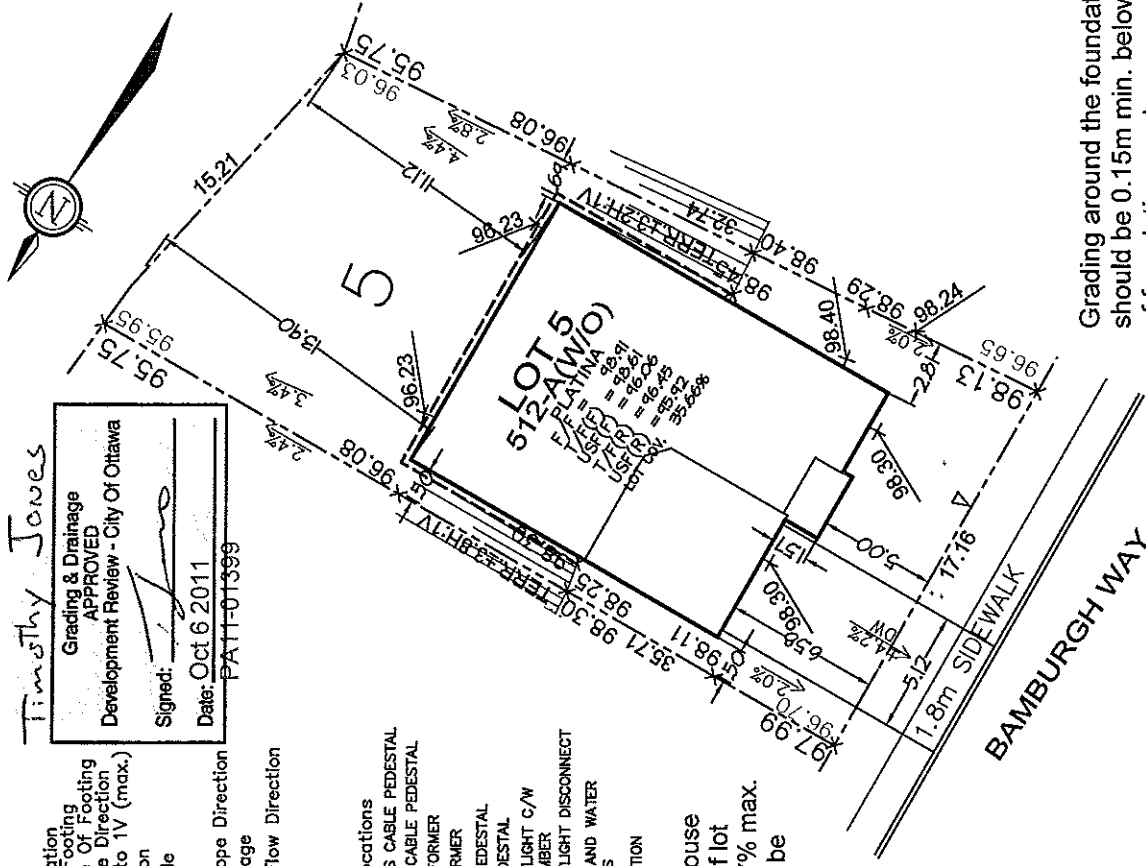

Grading around the foundation
should be 0.15m min. below top
of foundation grade.

ELEVATIONS SHOWN HEREON ARE FOR SITE GRADING
PLAN SUBMISSION.

Owner/Applicant

DCR/PHOENIX HOMES

Telephone # 723-9227

Plan # 4M-

Lot # 5 STRANDHERD MEADOWS

Block # Unit #

Conc. #

Civic Address: 312 BAMBURGH WAY

Bldg. Ht. m

Lot coverage 35.66 %

Scale 1:250

ELEVATIONS

Step footings N/A m

Underside footing SEE ABOVE m

Top of foundation SEE ABOVE m

CHECKED/APPROVED BY: T.L.MAK ENG.

AUG 2011

REV1 AUG28-11

LOT 5 SITE/GRADING PLAN
STRANDHERD MEADOWS PH5

F/F= 98.91
T/F(F)= 98.61
USF(F)= 96.06
T/F(R)= 96.45
USF(R)= 95.92
LOT COV. 35.66%

PLEASE NOTE: THIS APPLICATION EXPIRES 6(SIX) MONTHS
AFTER DATE RECEIVED

Application No:
OFFICE USE ONLY: Civic Address:

Circ Date	Circ Date	Circ Date	APPLICATION RECEIVED
Works Division Approval	Zoning Approval	UPO Approval	
Approval Date:	Approval Date:	Approval Date:	