


NOTE: PROVIDE ROUGH-IN FOR
SECURITY SYSTEM, SEE SUMMARY

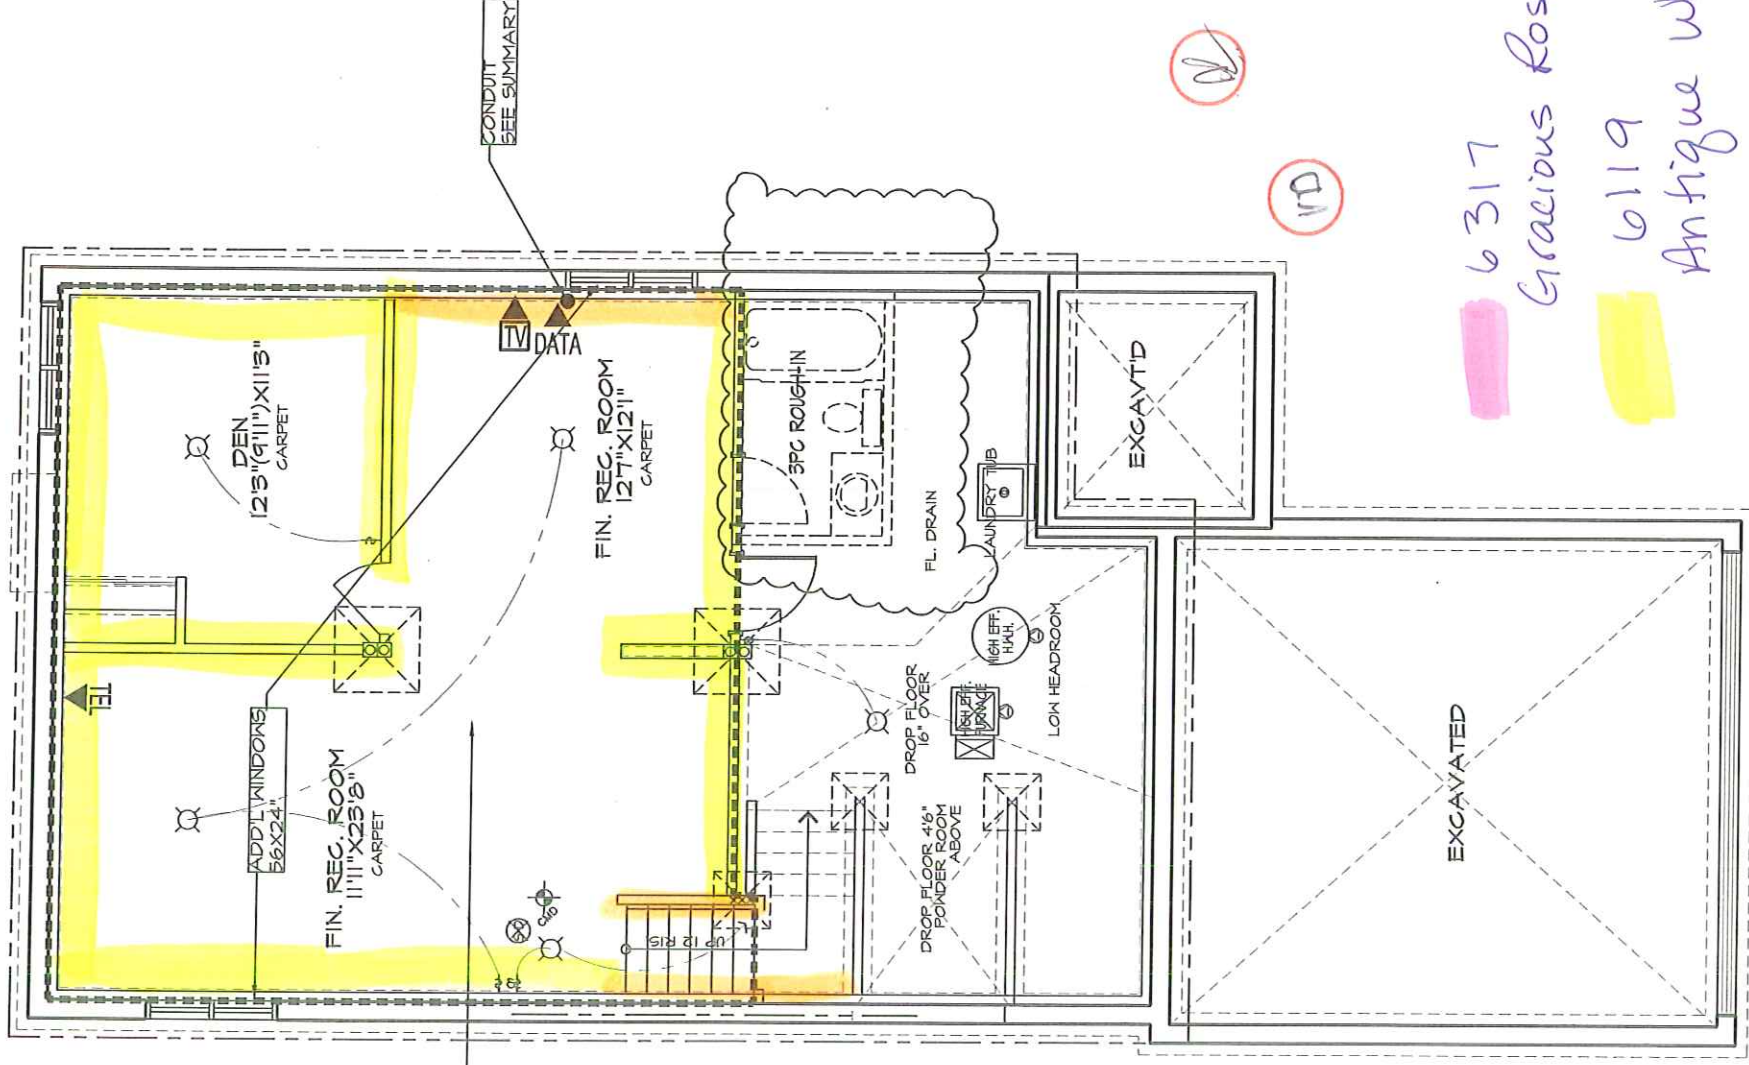


6317
Gracious Rose

6119
Antique White

6054
Canyon Clay

BASEMENT FLOOR "B"

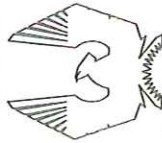

PHOENIX HOMES

ROSEMERE-2007-B

SITE: SM PHASE 5

LOT NUMBER:


81

CIVIC ADDRESS:
501 BAMBURGH WAY

REVISIONS		
No.	Description	Date
2	REV. AS PER CONST. SUMMARY	MAR27-12
1	ISSUED FOR FOUNDATION ONLY	NOV/24-11
		By

footprint:	CIOB
drawn by:	PL
date:	AUG/00
scale:	3/16"=1'-0"
sheet no:	
	2B
	8

NOTE: PROVIDE ROUGH-IN FOR SECURITY SYSTEM, SEE SUMMARY

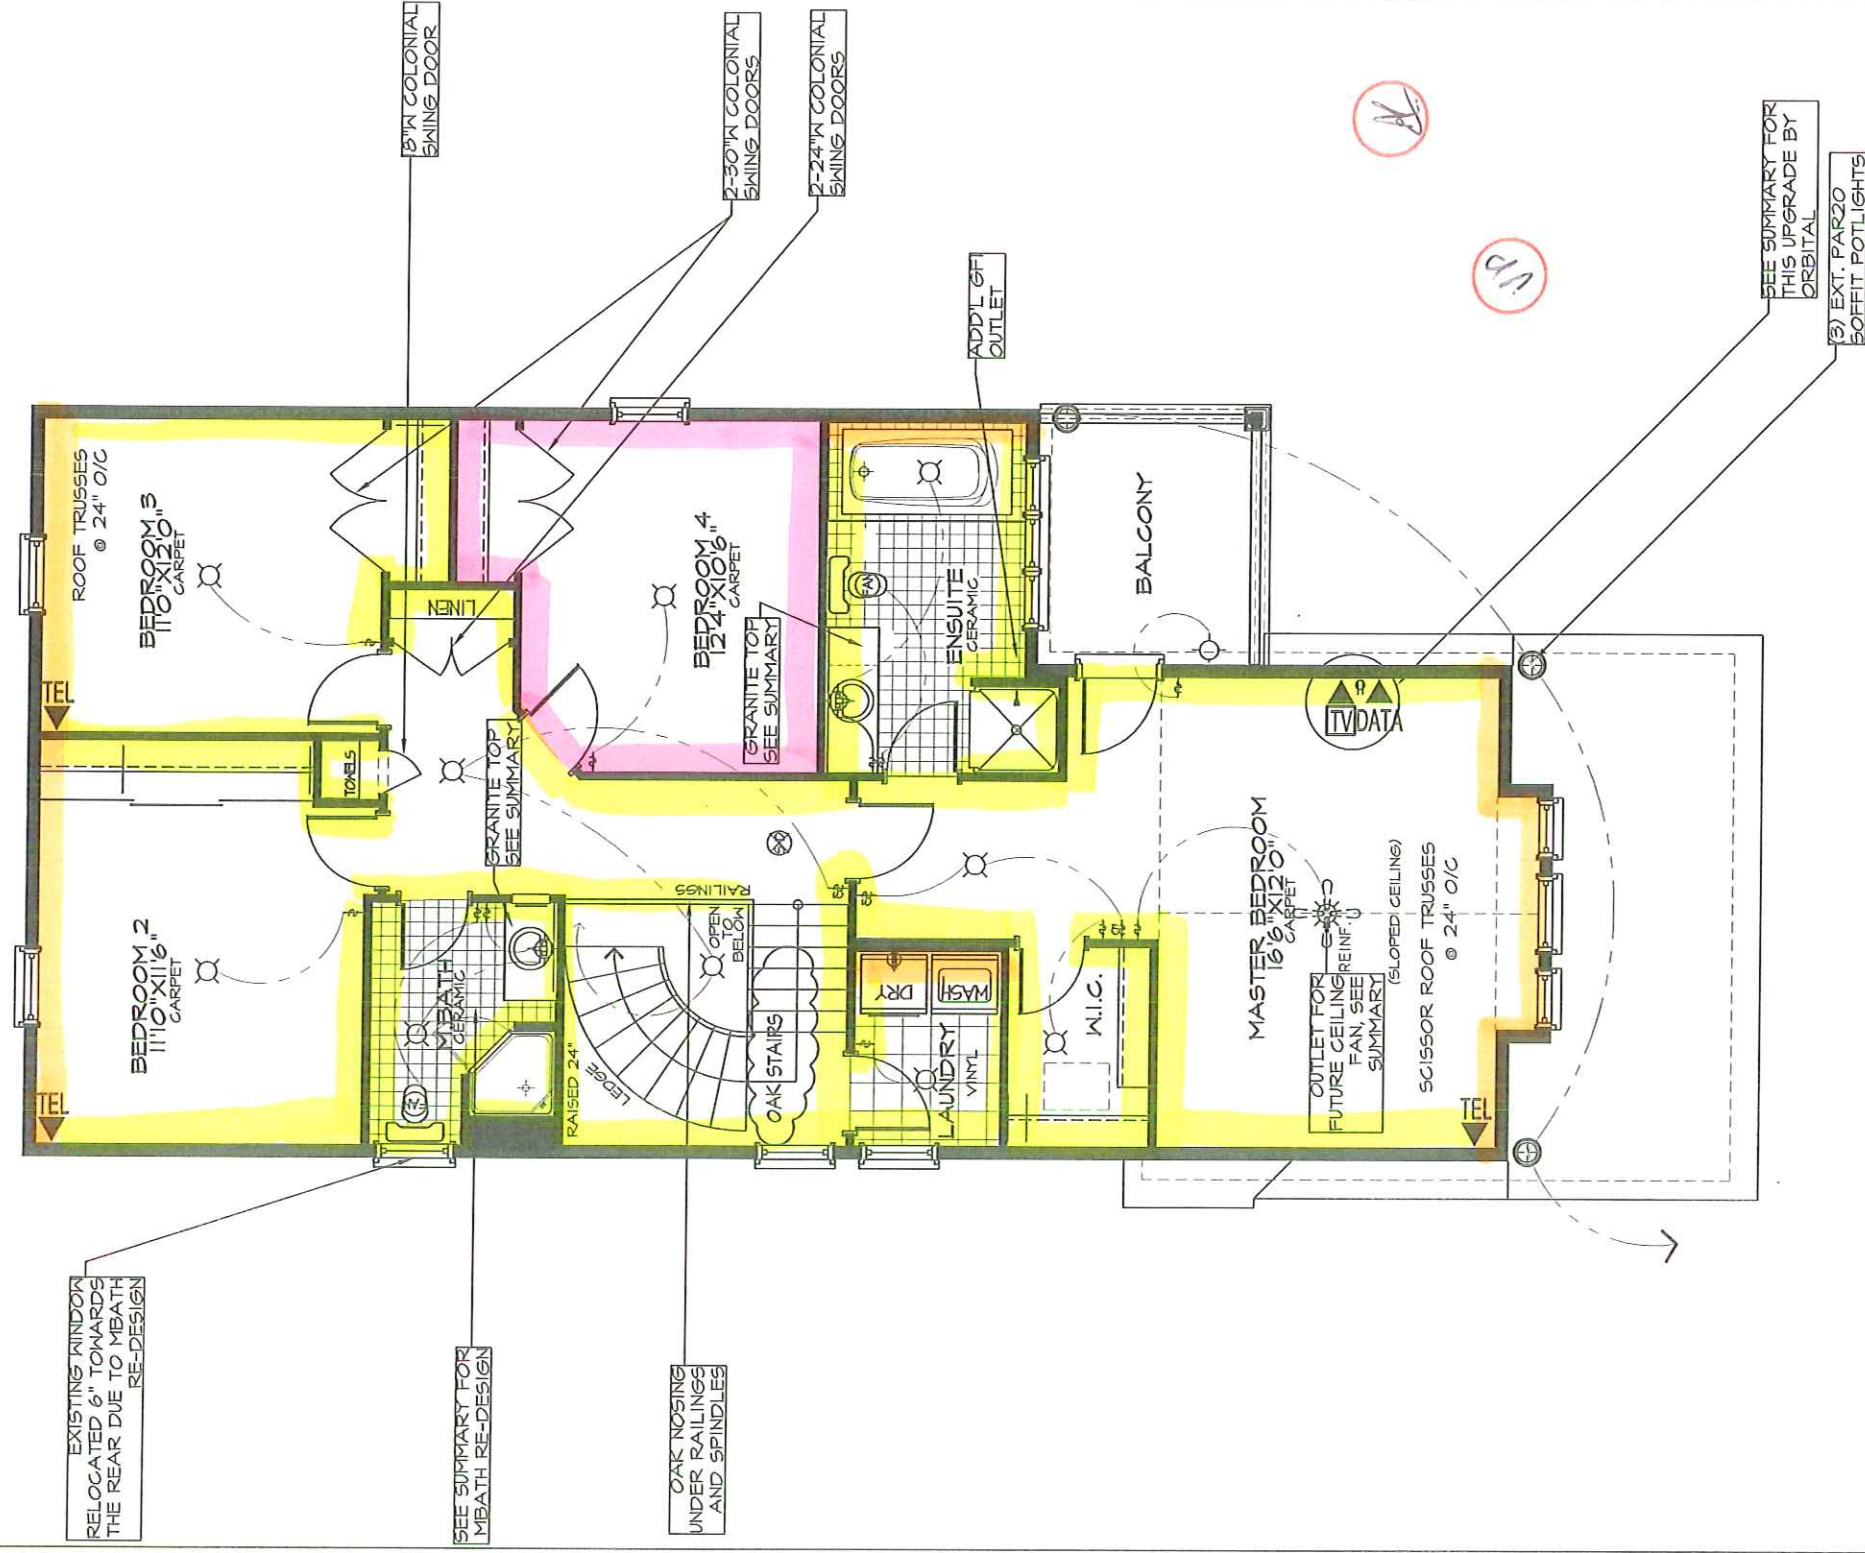

SECOND FLOOR 'B'
1262 SQ. FT.



ROSEMERIE-2007-B


SITE: SM PHASE 5

LOT NUMBER:
CIVIC ADDRESS:
301 BAMBERGH WAY

PHOENIX HOMES

[illegible]

footprint:	CIOB		
drawn by:	PL		
date:	AUG/00		
scale:	3/16"=1'-0"		
sheet no:	<table border="1"> <tr> <td>4B</td> <td>8</td> </tr> </table>	4B	8
4B	8		

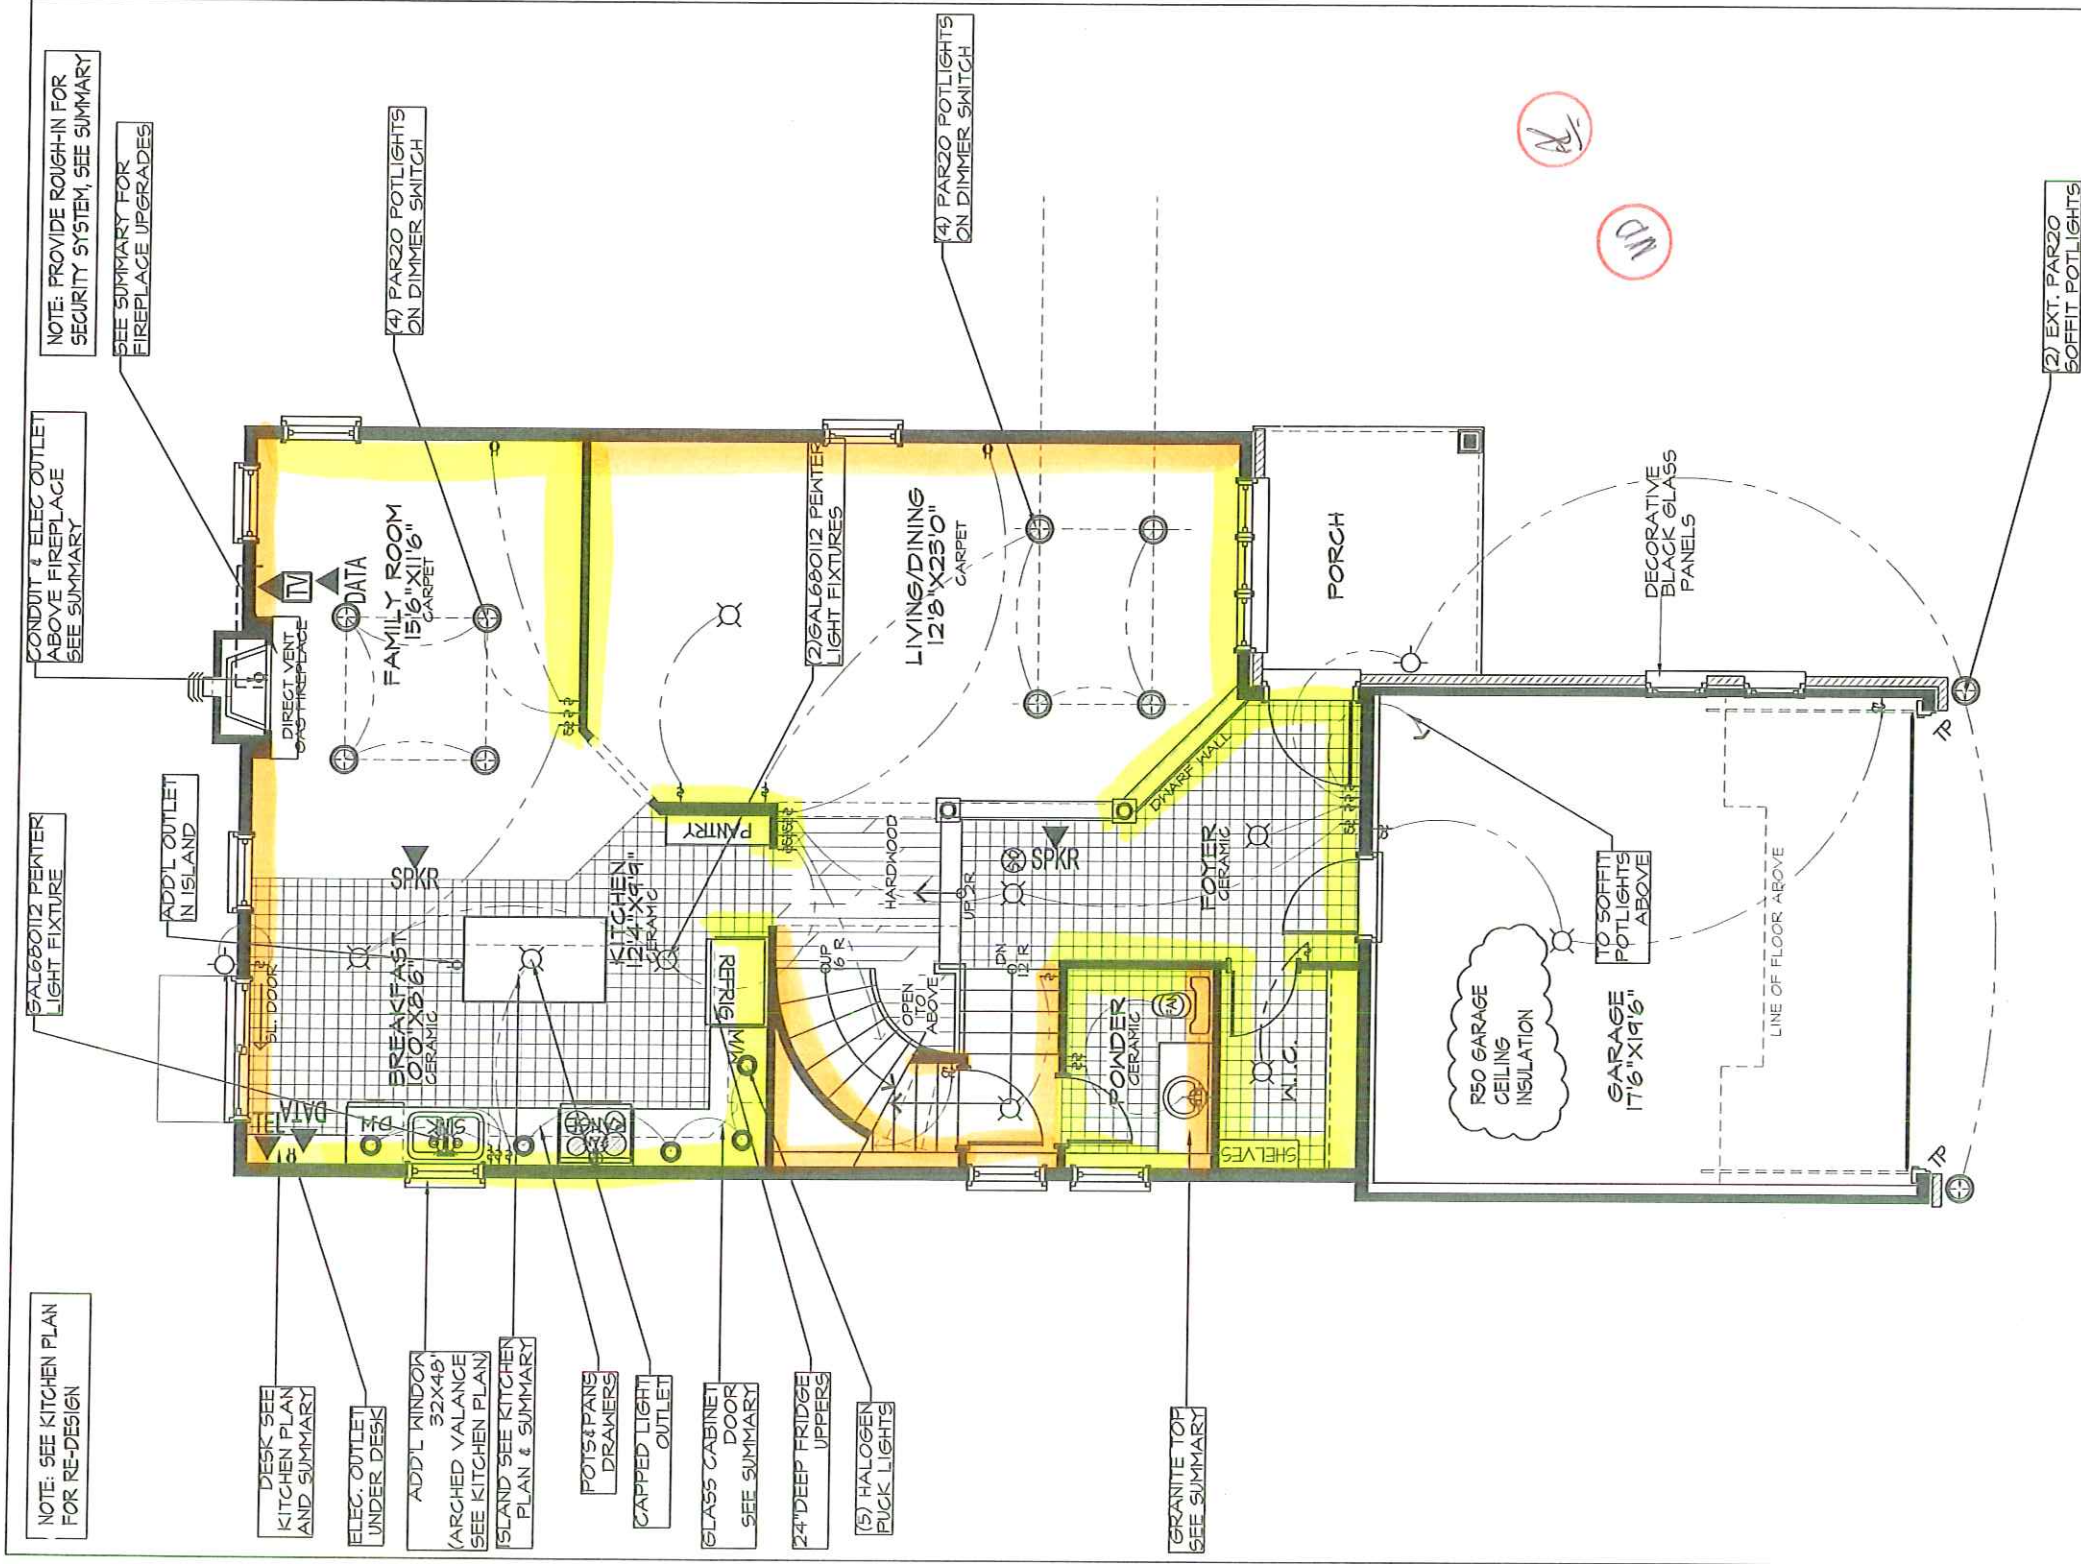


GROUND FLOOR 'B'
1032 SQ. FT.

ROSEMERE-2007-B

SITE: SM PHASE 5

LOT NUMBER:
CIVIC ADDRESS:
301 BAMBURGH WAY

81

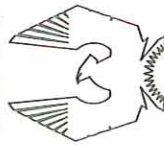

PHOENIX HOMES

footprint:	CIOB
drawn by:	PL
date:	AUG/00
scale:	3/16"=1'-0"
sheet no:	3B
	8

No.	Description	Date	By
2	REV. AS PER CONST. SUMMARY	MAR27-12	SD
1	ISSUED FOR FOUNDATION ONLY	NOV29-11	SD
REVISIONS			