

BOULEVARD SINK WITH PEDESTAL

- Vitreous china
- Classic styled rectangular sink and pedestal
- Rear overflow
- Supplied with mounting kit
- Right Height™ for greater comfort during use
- Faucet ledge with large deck area (faucets not included)
- Sink has flat bottom to also allow use as an above counter sink or a countertop sink (with u-shaped cut out)
- Design coordinates with Studio Cadet®3 toilets

- ☐ 0641 400 Faucet holes on 102mm (4") centres
- ☐ 0641 800 Faucet holes on 203mm (8") centres
- ☐ 0641 100 Centre Hole Only

Nominal Dimensions:

610 x 483 x 902mm
(24" x 19" x 35-1/2")

SEPARATE COMPONENT PARTS:

- ☐ 0641 004 Pedestal Top - 102mm (4") centres
- ☐ 0641 008 Pedestal Top - 203mm (8") centres
- ☐ 0641 001 Pedestal Top - Centre hole only
- ☐ 0010 000 Pedestal base only

Bowl Sizes:



432mm wide, 318mm front to back, 127mm deep (17" wide, 12-1/2" front to back, 5" deep)

Compliance Certifications -

- Meets or Exceeds the Following Specifications:
- ASME A112.19.2M for Vitreous China Fixtures.
- CAN/CSA B45 Series.

To Be Specified

- ☐ Colour: ☐ White ☐ Bone ☐ Linen ☐ Black
- ☐ Faucet*:
- ☐ Faucet Finish:
- ☐ Supplies & Stops:
- ☐ Trap 1-1/4" (32 mm):

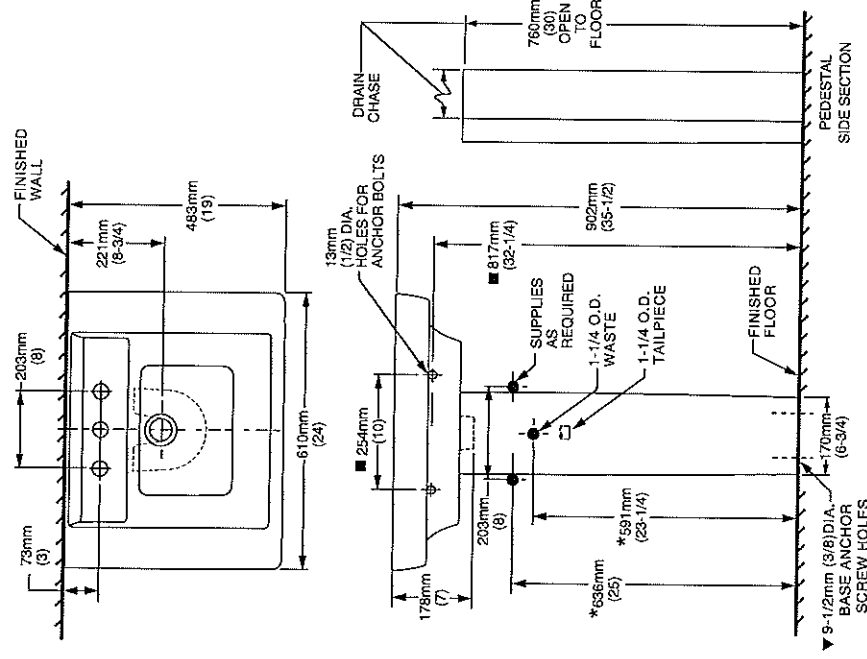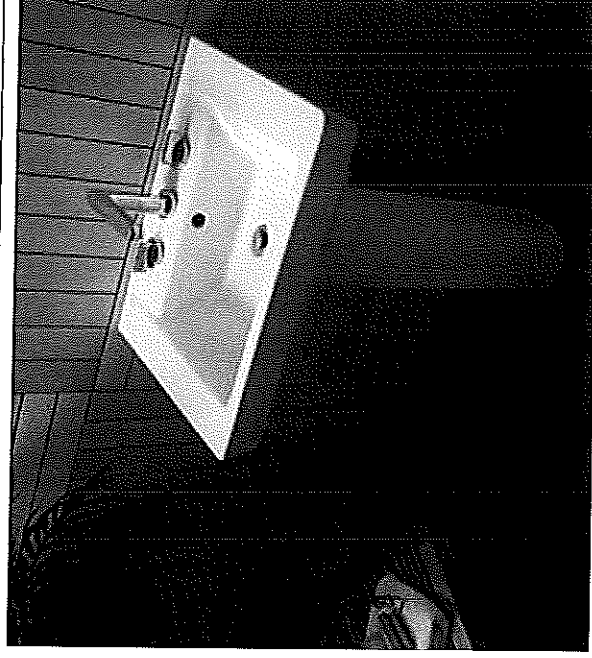

NOTES:

- ★ DIMENSIONS SHOWN FOR LOCATION OF SUPPLIES AND "P" TRAPS ARE SUGGESTED.
- ▼ PEDESTAL ANCHORING SCREWS NOT INCLUDED.
- INSTALLATION INSTRUCTIONS SUPPLIED WITH BASIN.
- SUITABLE FOR REINFORCEMENT ONLY. ACTUAL DIMENSIONS MUST BE TAKEN FROM FIXTURE.
- FAUCETS NOT INCLUDED AND MUST BE ORDERED SEPARATELY
- PROVIDE SUITABLE REINFORCEMENT FOR ALL WALL SUPPORTS.
- IMPORTANT: Dimensions of fixtures are nominal and may vary within the range of tolerance established by ANSI Standard A112.19.2
- These measurements are subject to change or cancellation. No responsibility is assumed for use of superseded or voided pages.

* See faucet section for additional models available