

DCR PHOENIX HOMES

SHADOW RIDGE SEMI'S


LOT #33L

MODEL SB6 - ORION

LINE 2 MISSION THERMOFOIL - WHITE

KITCHEN - OCTOBER 18, 2013

MOUNTING HT - 96" + FILLER TO BULKHEAD

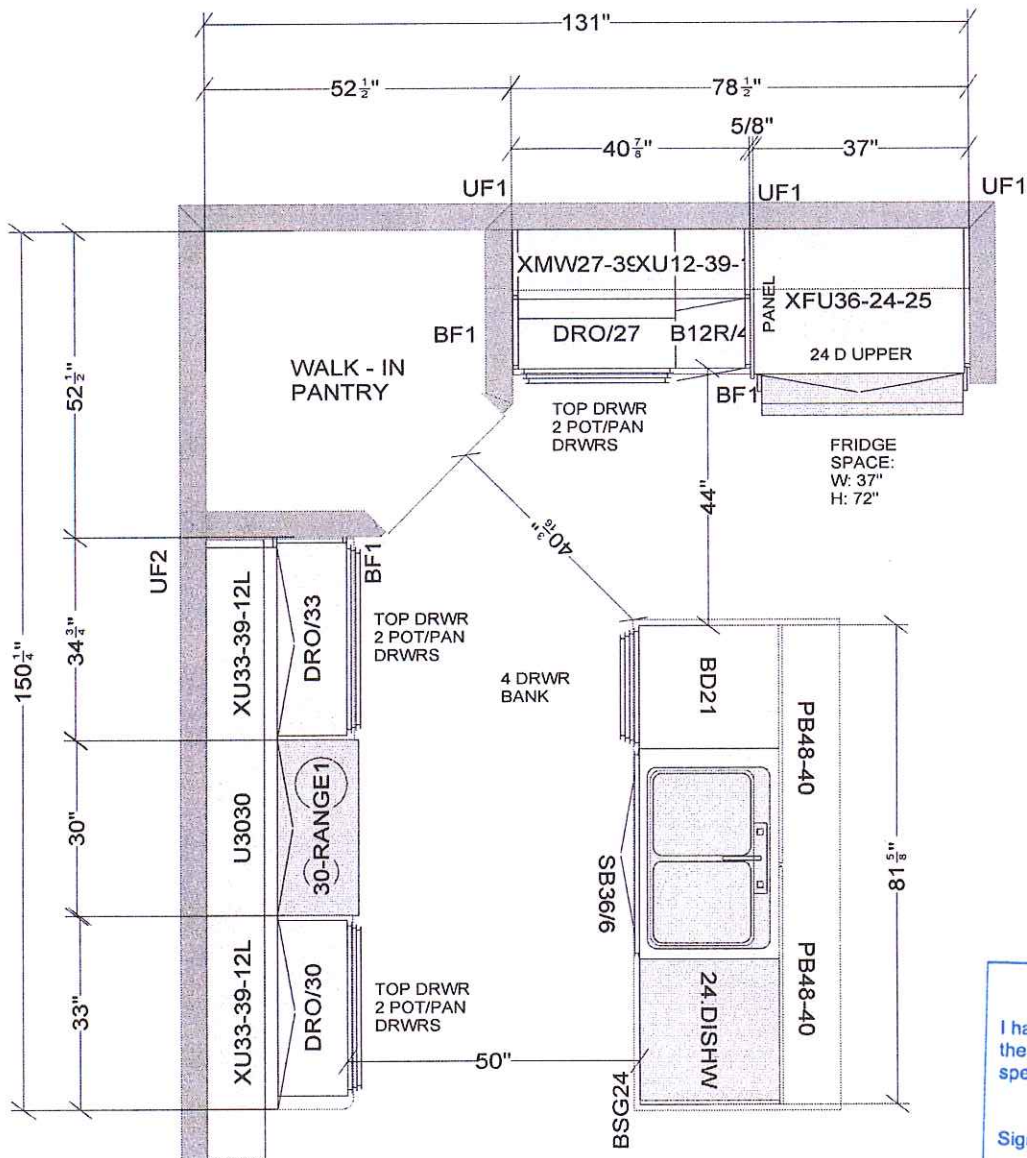

CUSTOMER APPROVAL

I have reviewed these drawings and understand the details of the layout and the Cartier Kitchens specifications.

Signature

Date

Sept. 8/14

All dimensions, size designations given are subject to verification on job site and adjustment to fit job conditions.


Cartier Kitchens Ottawa

2020 TECHNOLOGIES

This is an original design and must not be released or copied unless applicable fee has been paid or job order placed.

Drawn by: Lori Di Saverio, B.I.D.
Cartier Kitchens Ottawa

Designed: 17/10/2013
Printed: 18/10/2013

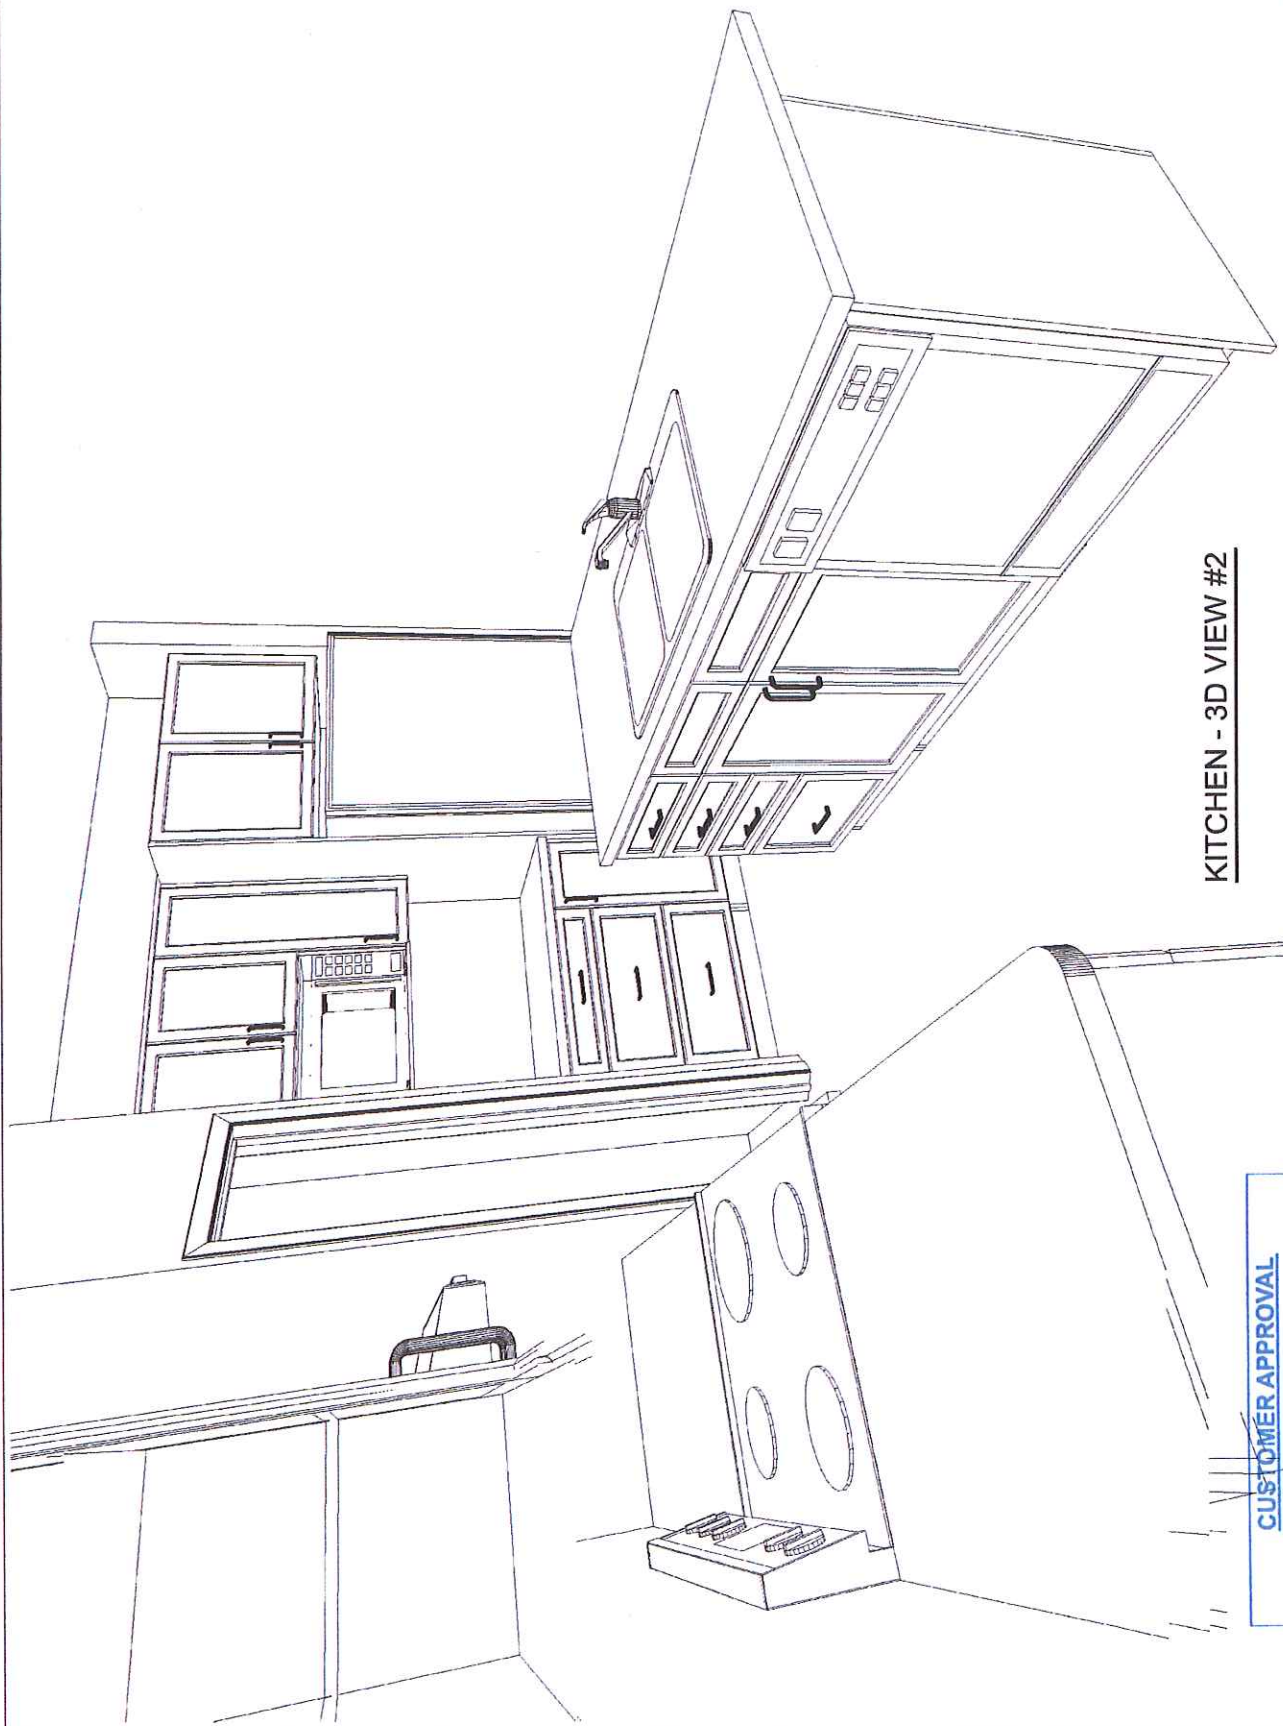

KITCHEN - 3D VIEW #2

Note: This drawing is an artistic interpretation of the general appearance of the design. It is not meant to be an exact rendition.

Drawn By: Lori D Saverio, B.I.D.
Cartier Kitchens Ottawa
DCR - #33L - Shadow Ridge Semis - SB6 -



Designed: 17/10/2013
Printed: 18/10/2013

All

Drawing #: 1

CUSTOMER APPROVAL

I have reviewed these drawings and understand the details of the layout and the Cartier Kitchens specifications.

[Signature]

Signature

Date Sept. 8/14



KITCHEN - 3D VIEW #1

CUSTOMER APPROVAL

I have reviewed these drawings and understand the details of the layout and the Cartier Kitchens specifications.

[Signature]

Signature

Date Sept. 8/14




Note: This drawing is an artistic interpretation of the general appearance of the design. It is not meant to be an exact rendition.

Drawn By: Lori D Saverio, B.I.D.
Cartier Kitchens Ottawa
DCR - #33L - Shadow Ridge Semis - SB6 -

Designed: 17/10/2013
Printed: 18/10/2013

All

Drawing #: 1

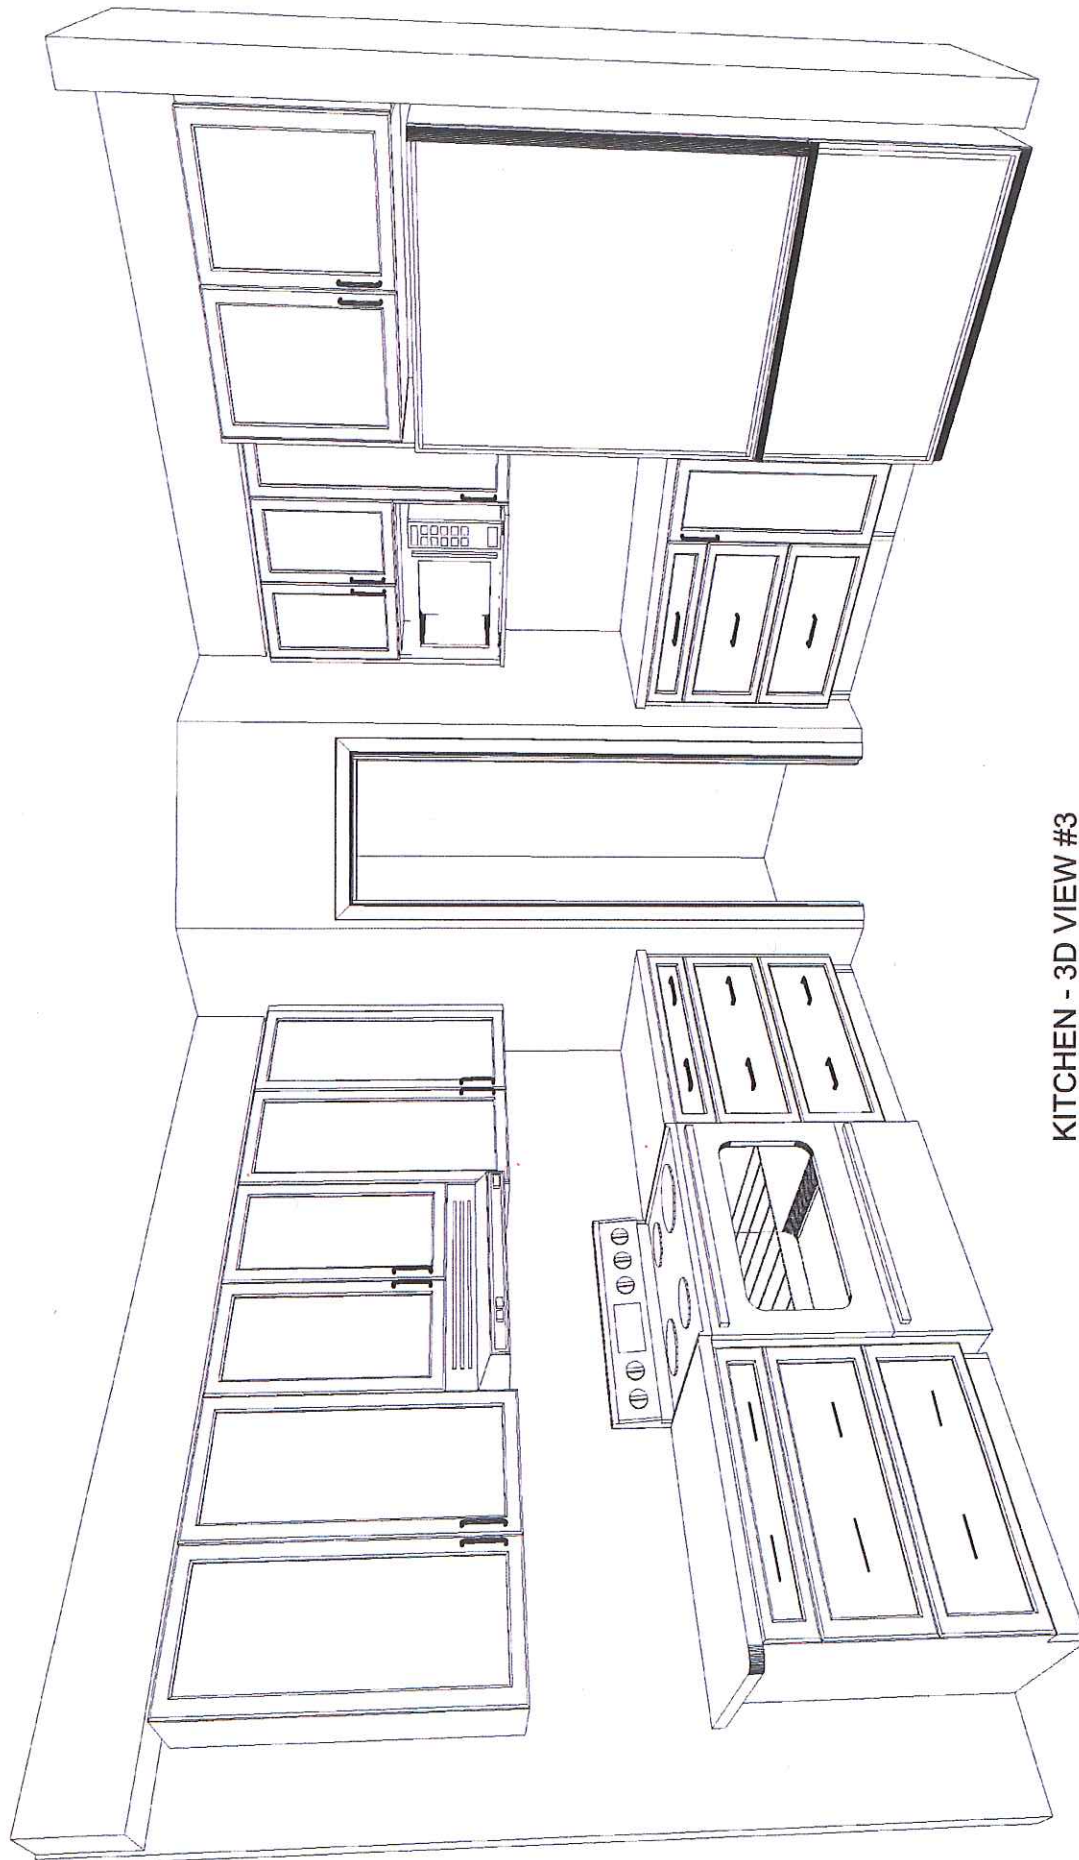

KITCHEN - 3D VIEW #3

Note: This drawing is an artistic interpretation of the general appearance of the design. It is not meant to be an exact rendition.

Drawn By: Lori D Saverio, B.I.D.
Cartier Kitchens Ottawa

DCR - #33L - Shadow Ridge Semis - SB6 -



Designed: 17/10/2013
Printed: 18/10/2013

All

Drawing #: 1


CUSTOMER APPROVAL

I have reviewed these drawings and understand the details of the layout and the Cartier Kitchens specifications.

[Signature]

Signature

Date Sept. 8/14

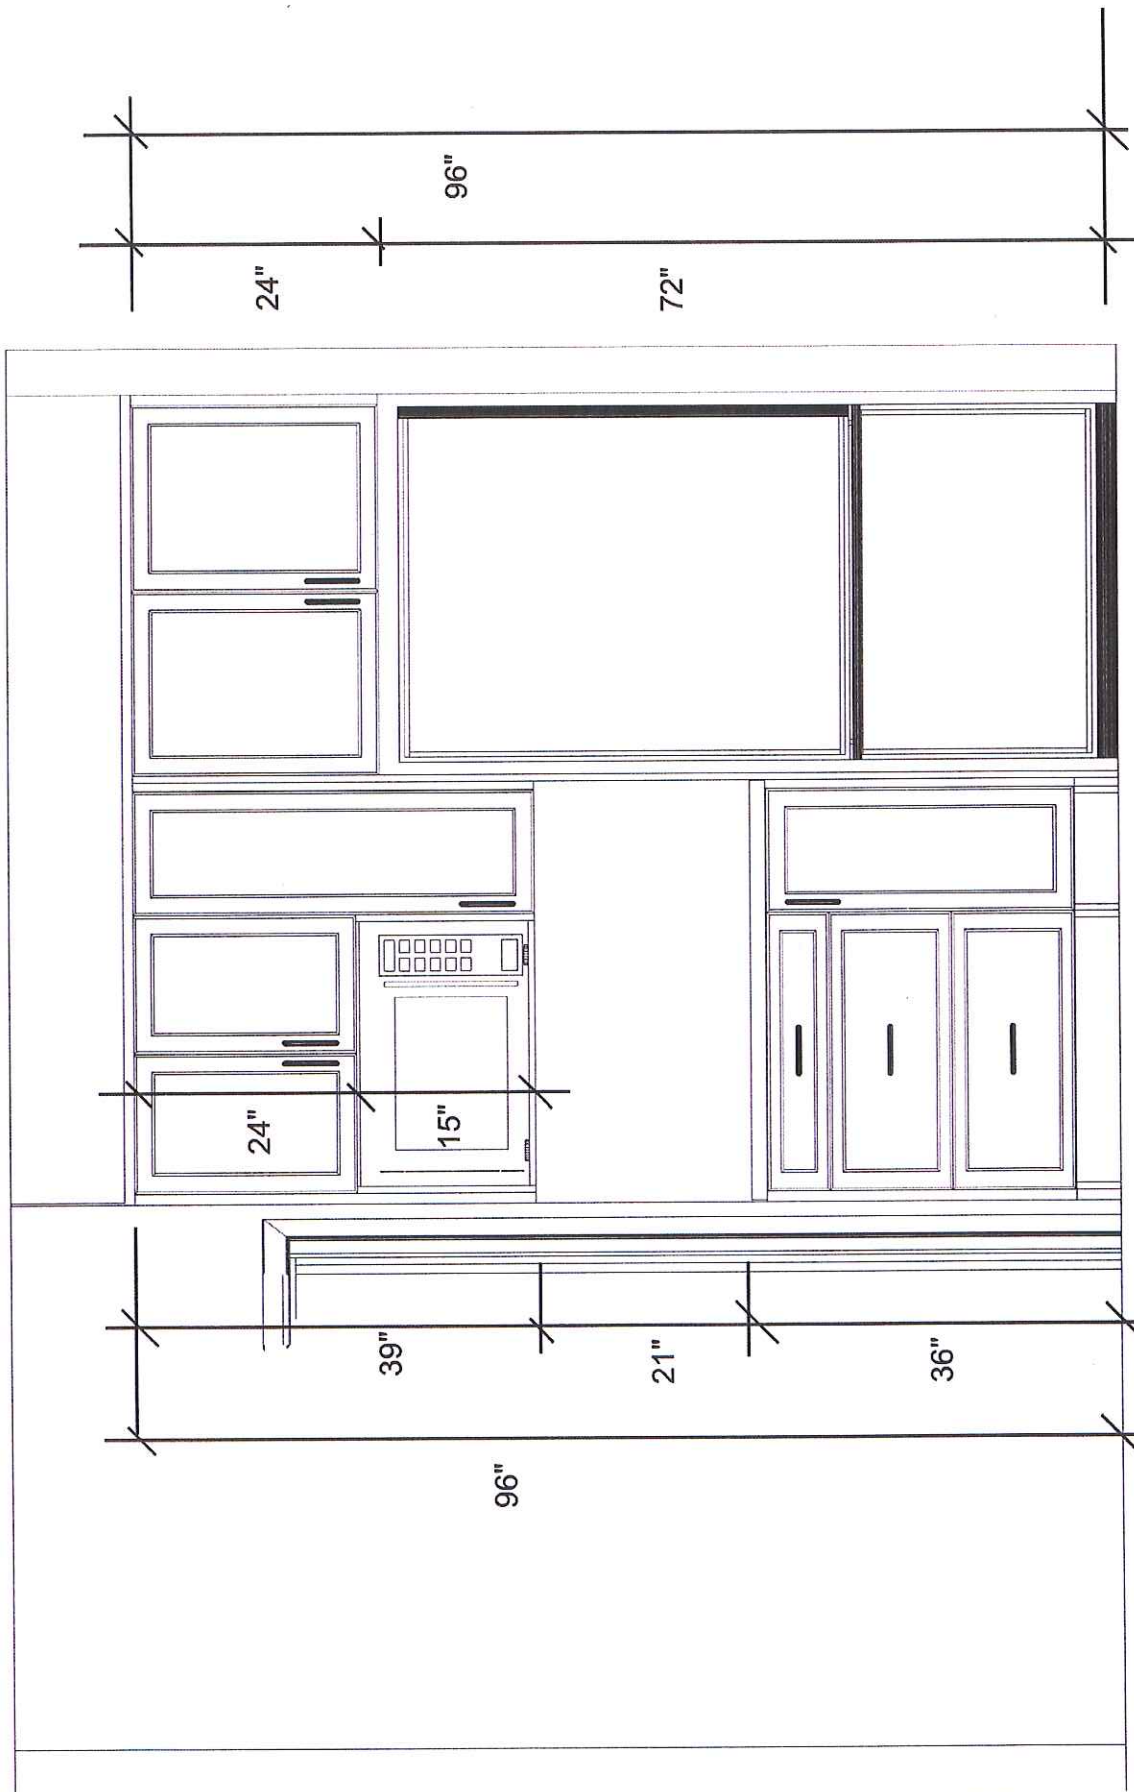

FRIDGE WALL ELEVATION

CUSTOMER APPROVAL

I have reviewed these drawings and understand the details of the layout and the Cartier Kitchens specifications.

AS

Signature

Date

Sept. 8/14

Note: This drawing is an artistic interpretation of the general appearance of the design. It is not meant to be an exact rendition.

Drawn By: Lori D Saverio, B.I.D.
Cartier Kitchens Ottawa


DCR - #33L - Shadow Ridge Semis - SB6 -

2020
TECHNOLOGIES

Designed: 17/10/2013
Printed: 18/10/2013

All

Drawing #: 1

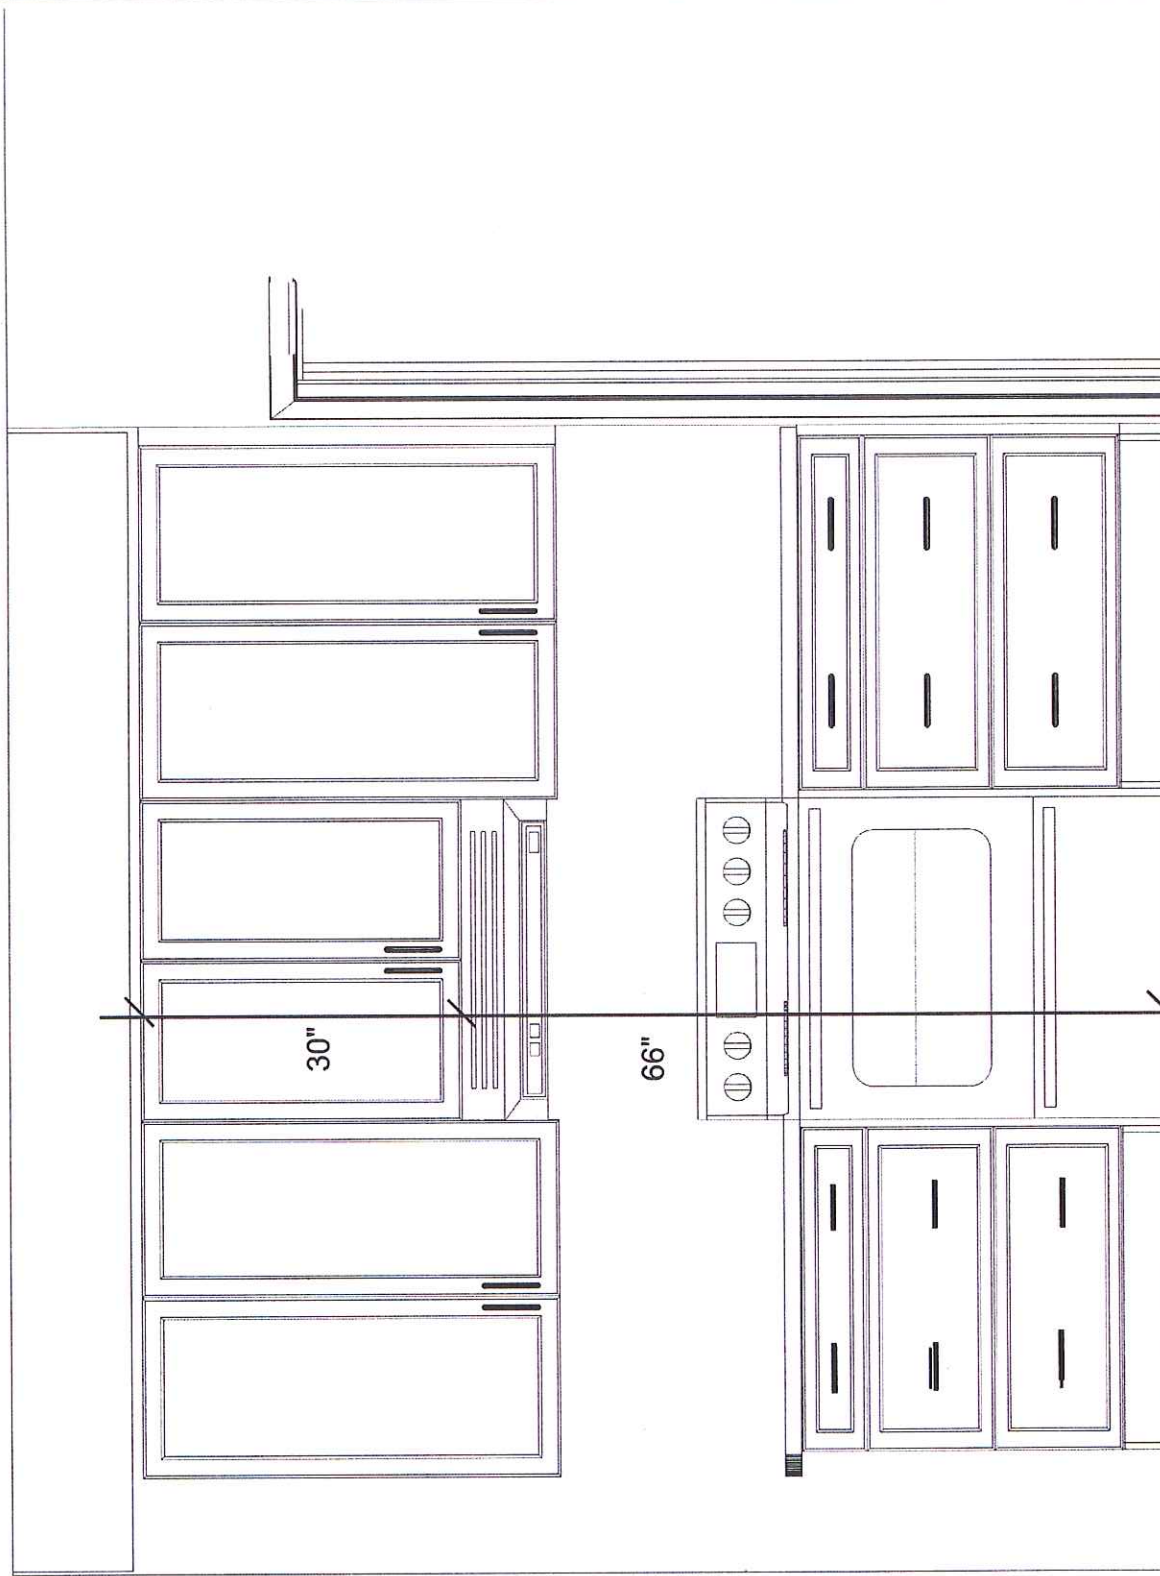

STOVE WALL ELEVATION

CUSTOMER APPROVAL

I have reviewed these drawings and understand the details of the layout and the Cartier Kitchens specifications.

Signature *AS*

Date *Sept. 8/14*

Note: This drawing is an artistic interpretation of the general appearance of the design. It is not meant to be an exact rendition.

Drawn By: Lori D Saverio, B.I.D.
Cartier Kitchens Ottawa

DCR - #33L - Shadow Ridge Semis - SB6 -



Designed: 17/10/2013
Printed: 18/10/2013

All

Drawing #: 1