

PHOENIX HOMES
SHADOW RIDGE 2

LOT # 51

PURCHASER - SPEDALIERE

NODUS (B2)

KITCHEN

CUSTOMER APPROVAL

I have reviewed these drawings and understand the details of the layout and the Cartier Kitchens specifications.

Signature

Date


[Signature]
05 May 2013

STAGGERED MOUNTING HT: 93" & 96"

LIGHT VALANCE - PLAIN FLUSH VENEER

MULLION GLASS
DOOR & MATCHING
INTERIOR

NOTE:
CORNER UPPER
MOUNTED AT 99"H

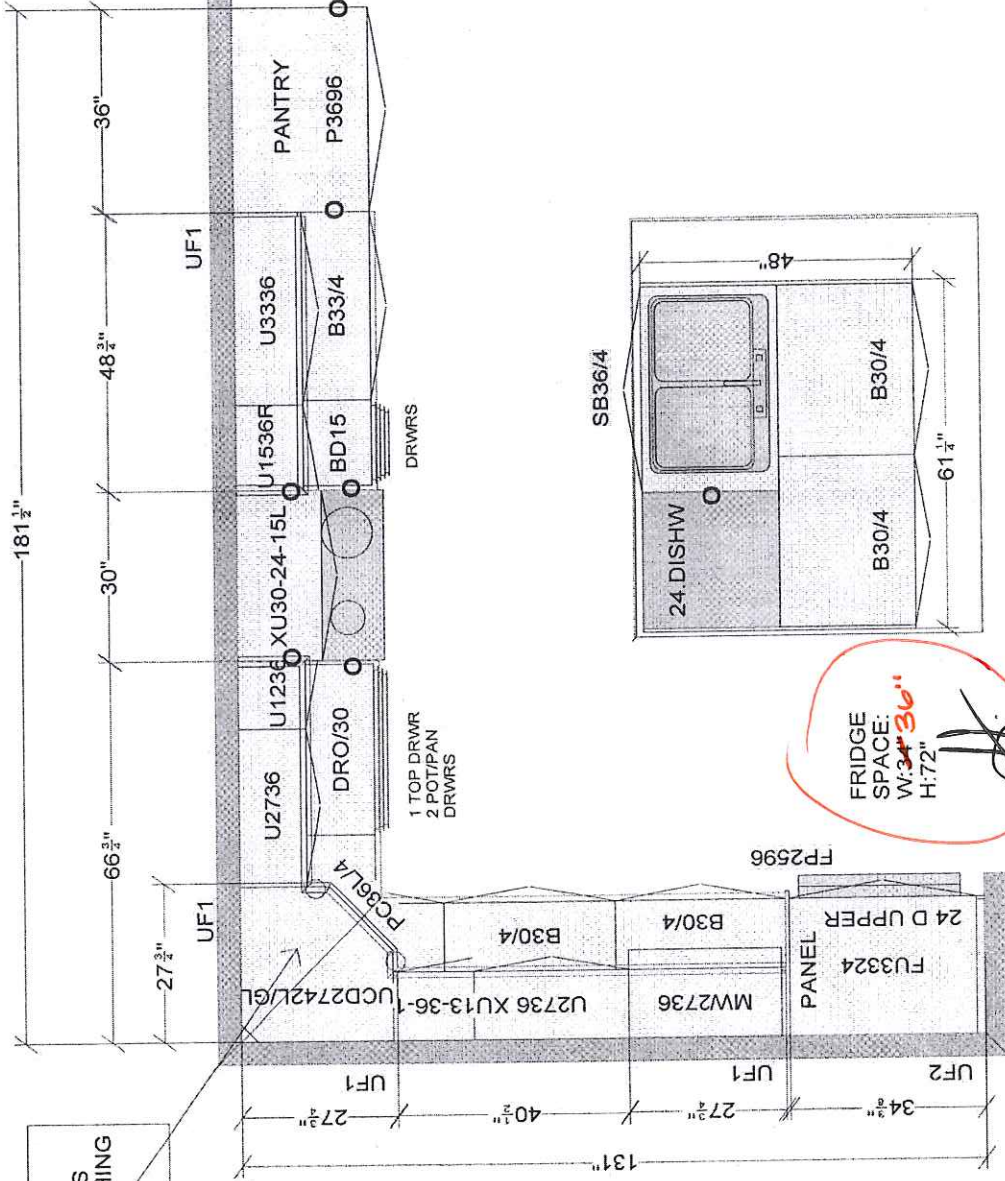

FRIDGE
SPACE:
W: 34 3/4"
H: 72"

FLUSH
BREAKFAST BAR

All dimensions, size designations given are subject to verification on job site and adjustment to fit job conditions.

CARTIER KITCHENS OTTAWA




This is an original design and must not be released or copied unless applicable fee has been paid or job order placed.

DRAWN BY: LORI DISAVERIO, B.I.D.
CARTIER KITCHENS OTTAWA

Designed: 5/2/2013
Printed: 5/2/2013

DCR DCR - SR2 - #51 - NODUS (B2) - KITCHEN

Drawing #: 1 No Scale.

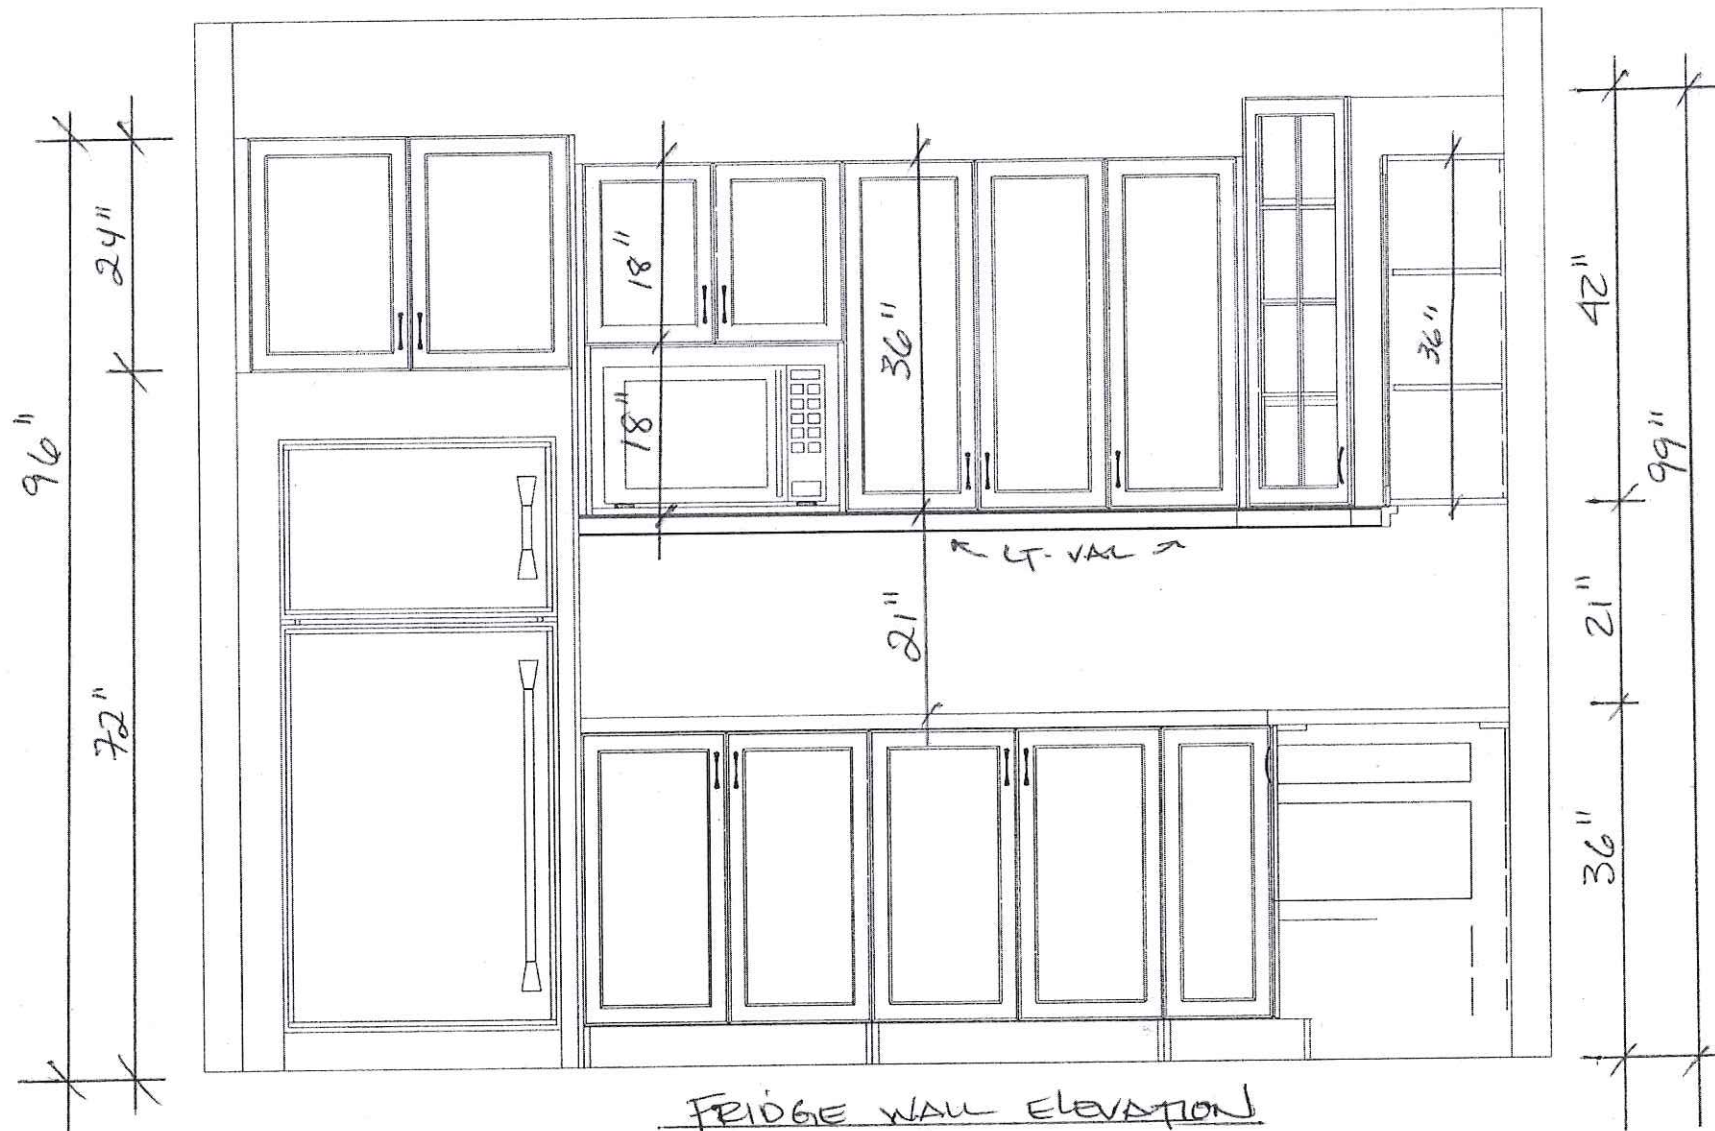

FRIDGE WALL ELEVATION

CUSTOMER APPROVAL

I have reviewed these drawings and understand the details of the layout and the Cartier Kitchens specifications.

Signature

Date

[Signature]
06 May 2013

Note: This drawing is an artistic interpretation of the general appearance of the design. It is not meant to be an exact rendition.


DRAWN BY: LORI DISAVERIO, B.I.D.
DCR DCR - SR2 - #51 - NODUS (B2) -



Designed: 5/2/2013
Printed: 5/2/2013

All

Drawing #: 1

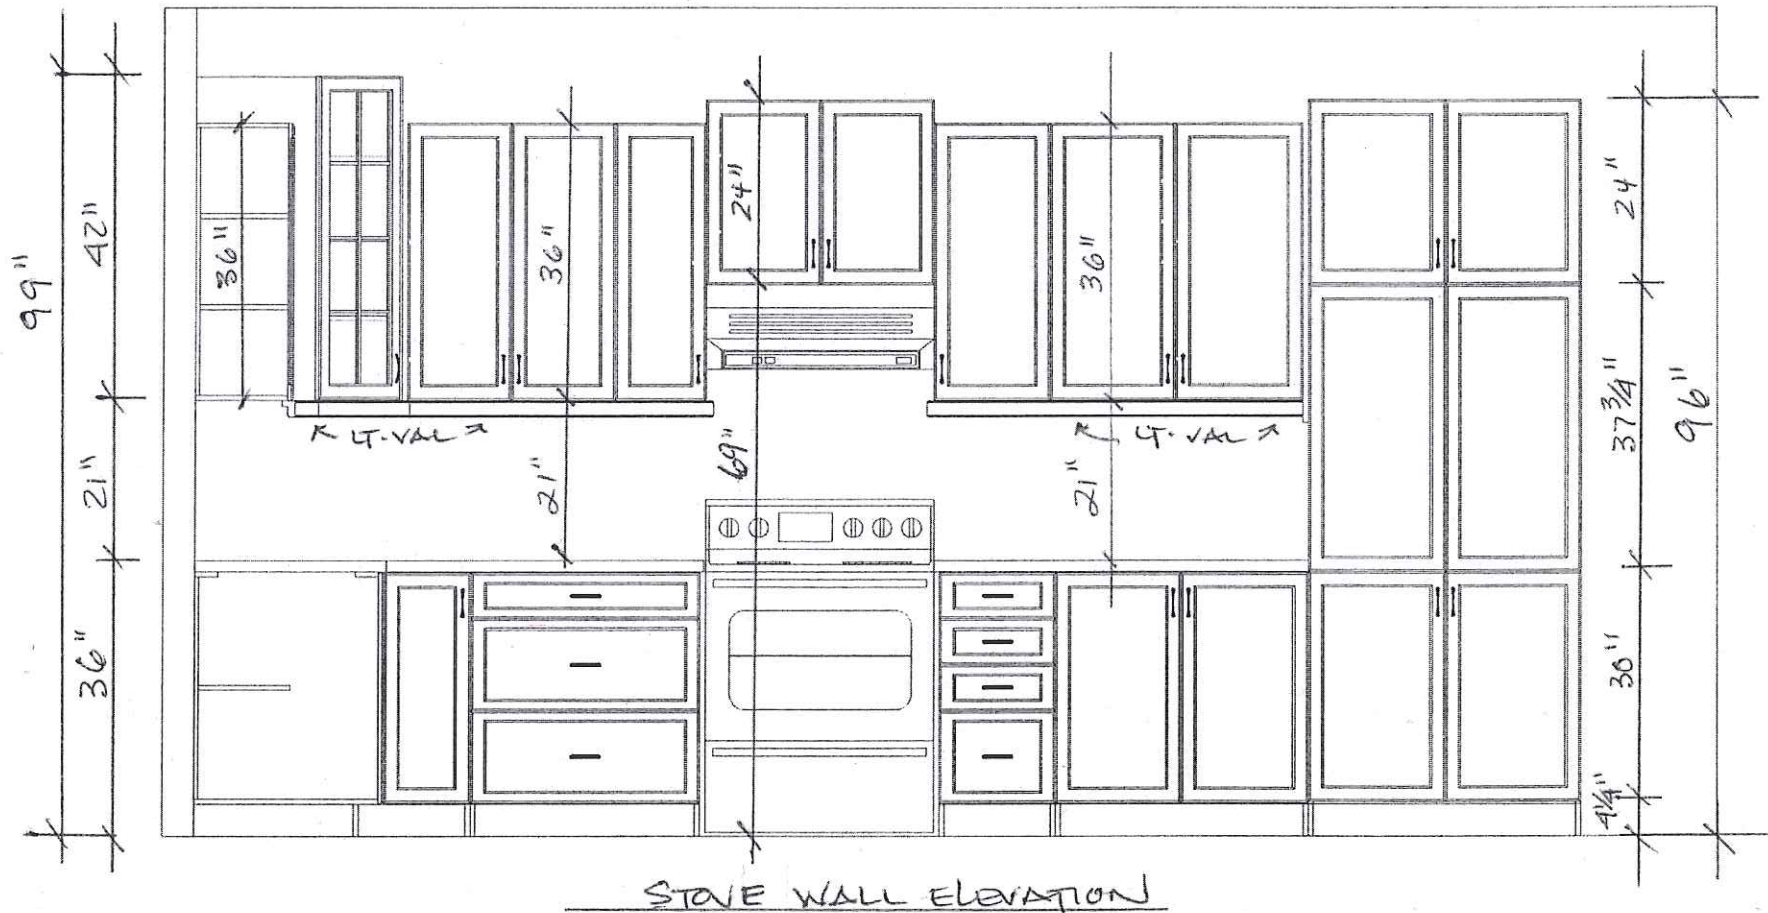

STOVE WALL ELEVATION

CUSTOMER APPROVAL

I have reviewed these drawings and understand the details of the layout and the Cartier Kitchens specifications.

Signature

Date

[Signature]
06 May 2013

Note: This drawing is an artistic interpretation of the general appearance of the design. It is not meant to be an exact rendition.




Designed: 5/2/2013
Printed: 5/2/2013

DRAWN BY: LORI DISAVERIO, B.I.D.
DCR DCR - SR2 - #51 - NODUS (B2) -

All

Drawing #: 1

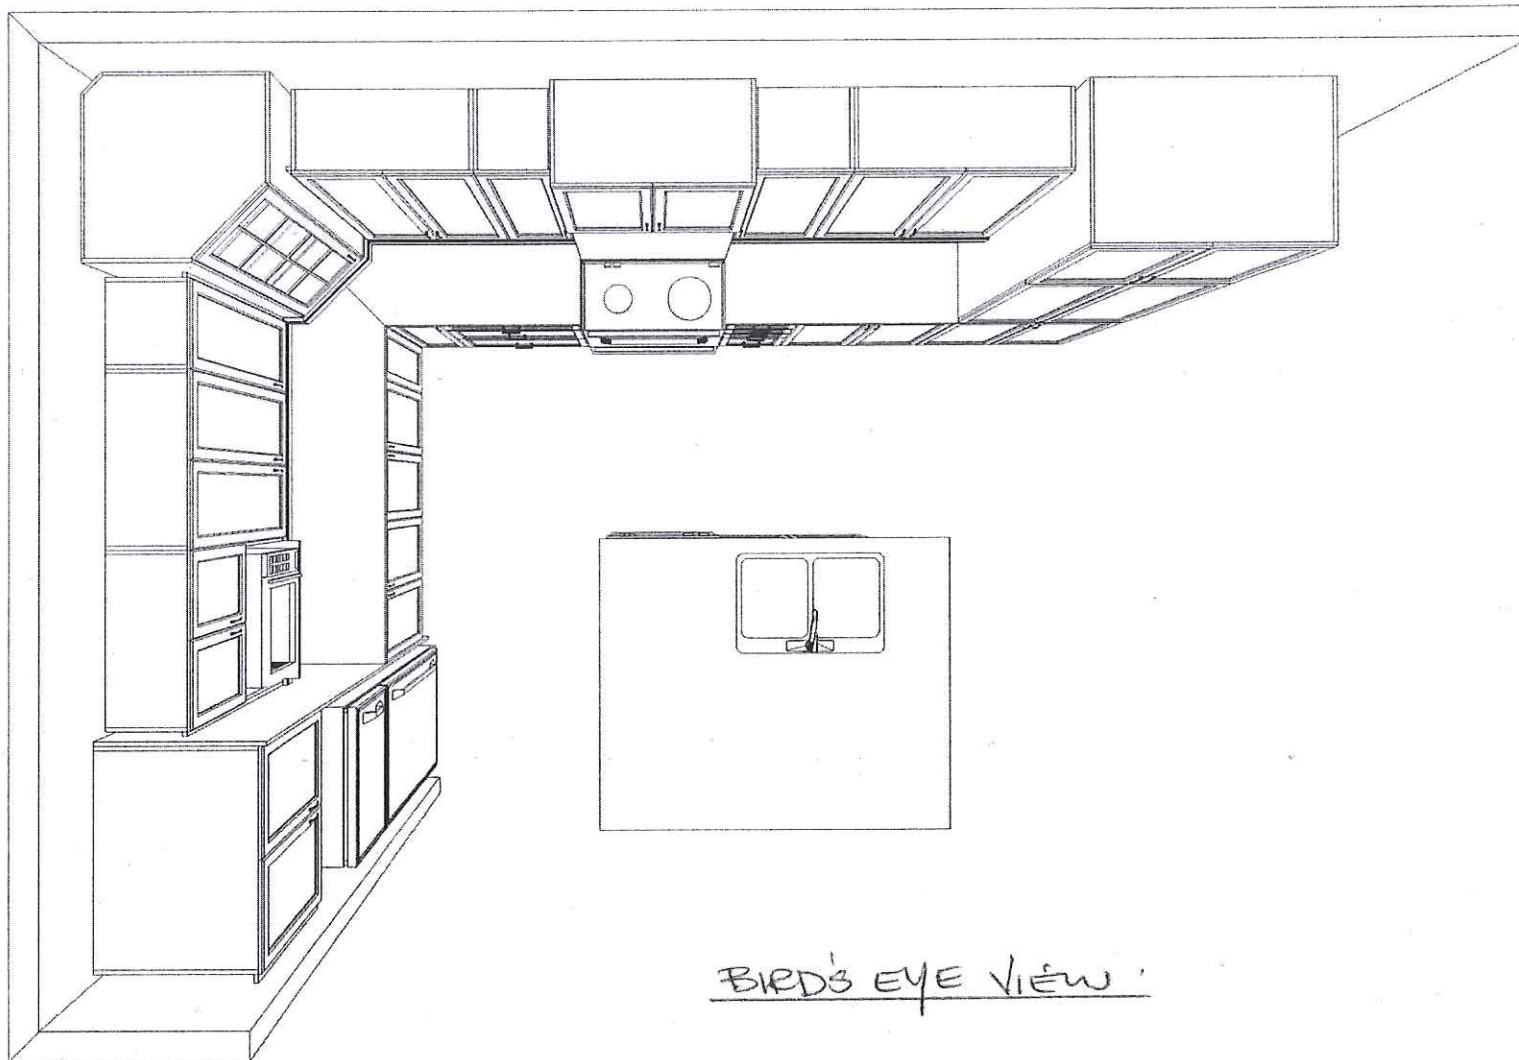

BIRD'S EYE VIEW

CUSTOMER APPROVAL

I have reviewed these drawings and understand the details of the layout and the Cartier Kitchens specifications.

Signature

[Handwritten Signature]

Date

06 May 2013

Note: This drawing is an artistic interpretation of the general appearance of the design. It is not meant to be an exact rendition.




Designed: 5/2/2013
Printed: 5/2/2013

DRAWN BY: LORI DISAVERIO, B.I.D
DCR DCR - SR2 - #51 - NODUS (B2) -

All

Drawing #: 1

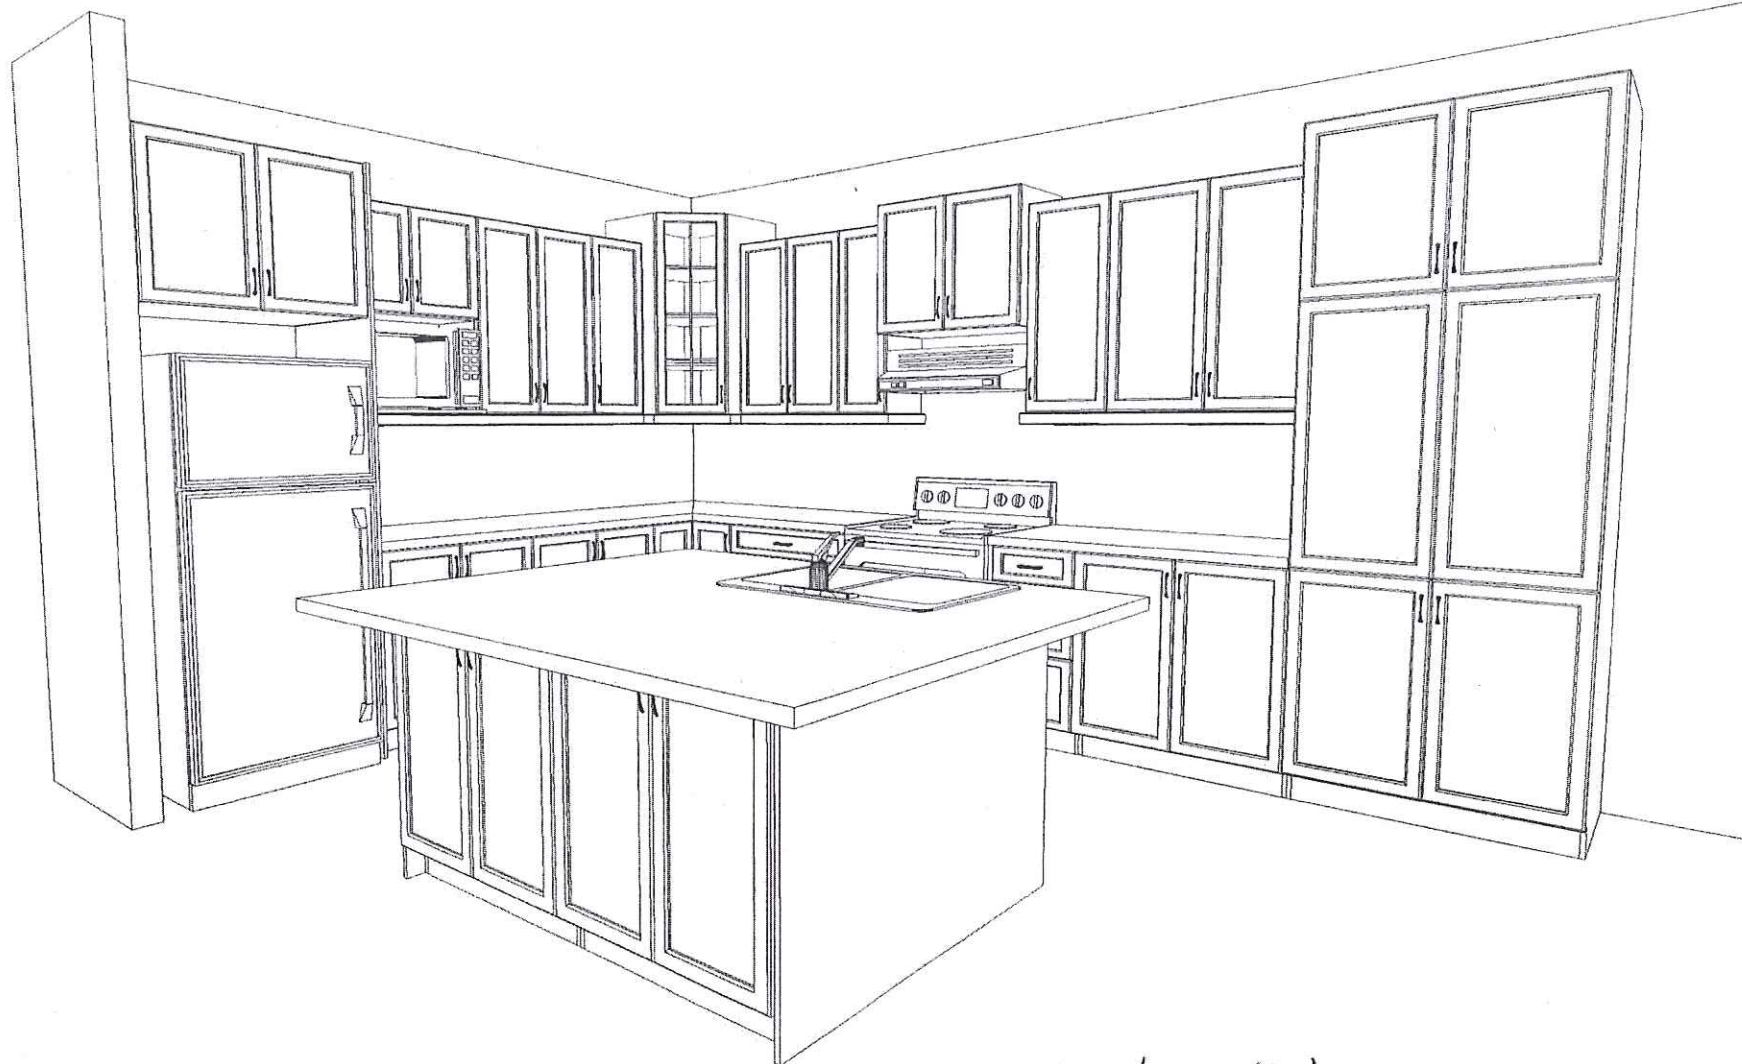

3D View # 1

CUSTOMER APPROVAL

I have reviewed these drawings and understand the details of the layout and the Cartier Kitchens specifications.

Signature

Date

[Signature]
06 May 2013

Note: This drawing is an artistic interpretation of the general appearance of the design. It is not meant to be an exact rendition.


DRAWN BY: LORI DISAVERIO, B.I.D.
DCR DCR - SR2 - #51 - NODUS (B2) -



Designed: 5/2/2013
Printed: 5/2/2013

All

Drawing #: 1

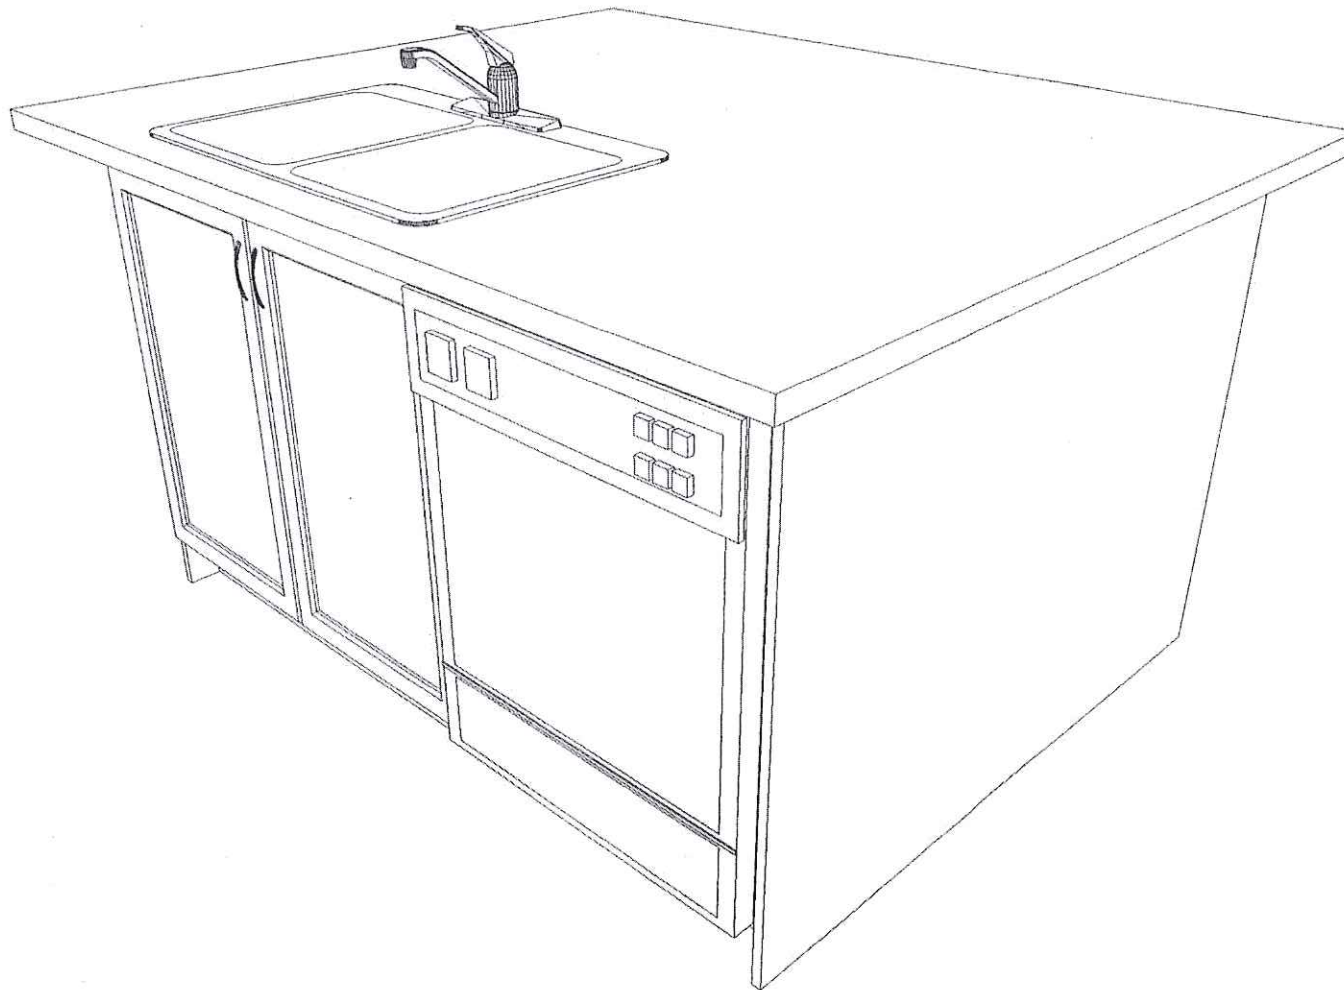

3D view #2 - Island

CUSTOMER APPROVAL

I have reviewed these drawings and understand the details of the layout and the Cartier Kitchens specifications.

Signature

Date

[Signature]
06 May 2013

Note: This drawing is an artistic interpretation of the general appearance of the design. It is not meant to be an exact rendition.

DRAWN BY: LORI DISAVERIO, B.I.D.
DCR DCR - SR2 - #51 - NODUS (B2) -



Designed: 5/2/2013
Printed: 5/2/2013

All

Drawing #: 1