

DCR PHOENIX HOMES

SHADOW RIDGE 2

LOT #83

GREGORIAN (S1)

KITCHEN

MOUNTING HT: 96"

PLUS 2" CROWN MOULDING

RECESSED LIGHT VALANCE

DOOR STYLE & LINE:
COLOUR:

KICK: 3-PCS.

HW:


STANDARD WHITE INTERIOR

METAL DRAWER BOX

1 - PC. T-MOULD.

1 - PC. 90 DEG. CORNER MOULD.

2 PCS - FILLER - 6" x 96"

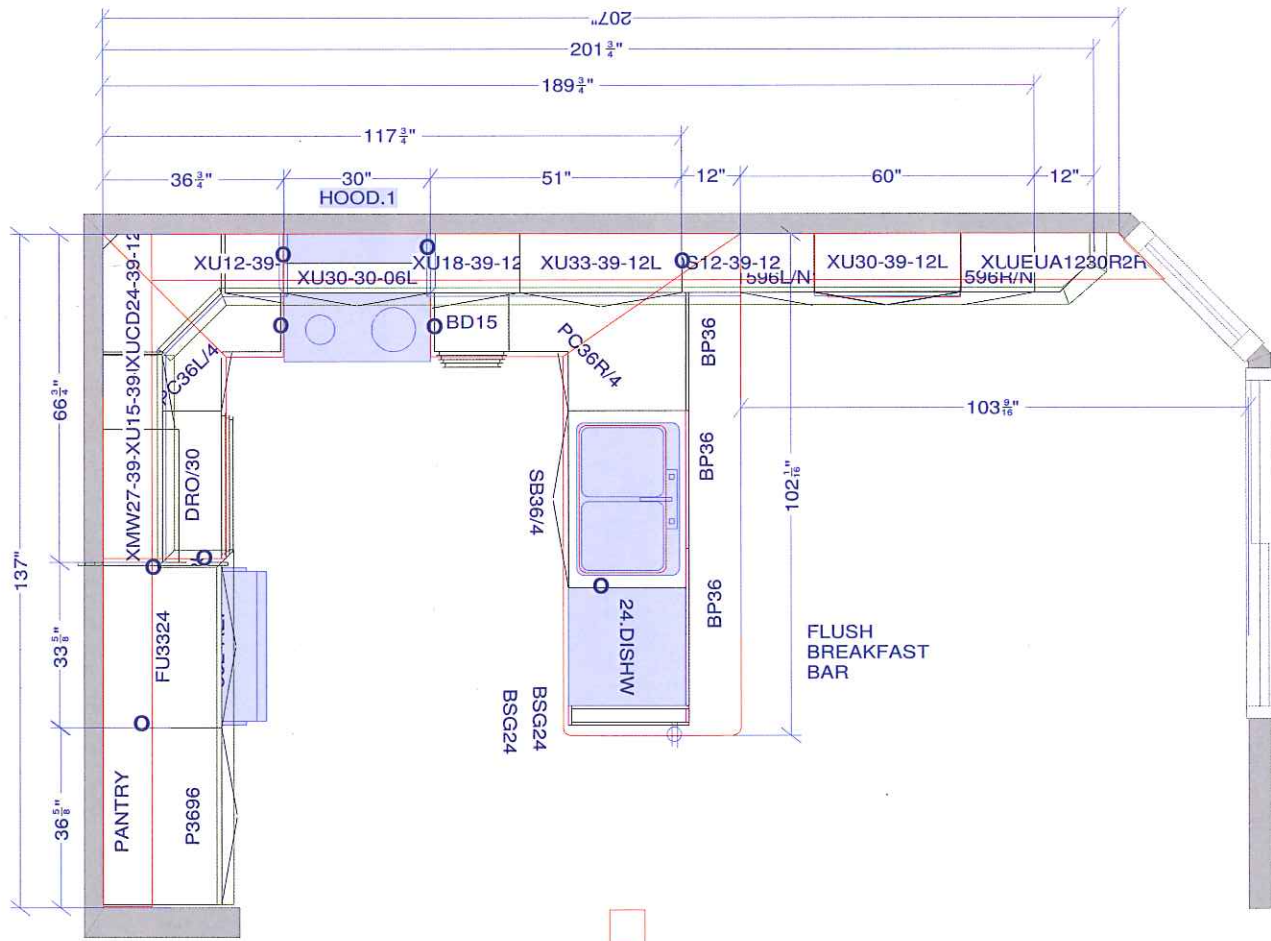

All dimensions & size designations given are subject to verification on job site and adjustment to fit job conditions.

Cartier Kitchens Ottawa



This is an original design and must not be released or copied unless applicable fee has been paid or job order placed.

Drawn by: Lori Di Saverio, B.I.D.
Cartier Kitchens Ottawa

Designed: 17/07/2013
Printed: 13/09/2013

DCR - #83 SR2 - GREGORIAN (S1) - KITCHEN - OPT 3 - angled open shelf

All

Drawing #: 1 No Scale.