

DCR PHOENIX HOMES

LOT #13

DIAMONDVIEW ESTATES

MODEL - MERKHET (S2) - LEFT

VANITIES - 3 BEDROOM


LINE -

HARDWARE -

STANDARD WHITE INTERIOR

METAL DRAWER BOX

4 PCS - KICK

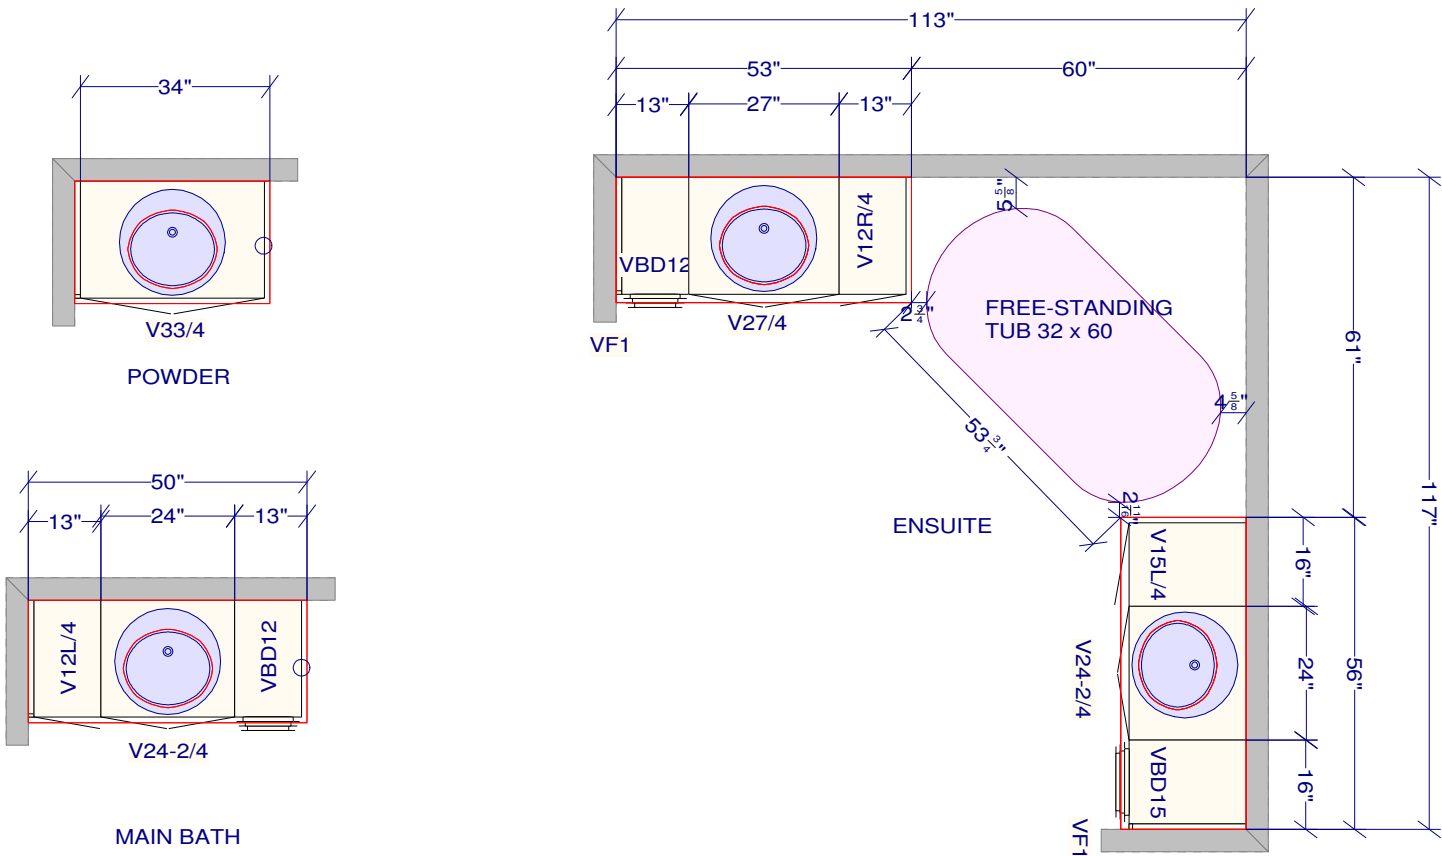

All dimensions, size designations given are subject to verification on job site and adjustment to fit job conditions.

SPECTRUM KITCHEN and BATH DESIGN

DCR #13 DV - VANITIES.kit



This is an original design and must not be released or copied unless applicable fee has been paid or job order placed.

DRAWN BY: LORI DISAVERIO, B.I.D

Designed: 2019-11-19
Printed: 2020-07-13

All

Drawing #: 1

No Scale.