


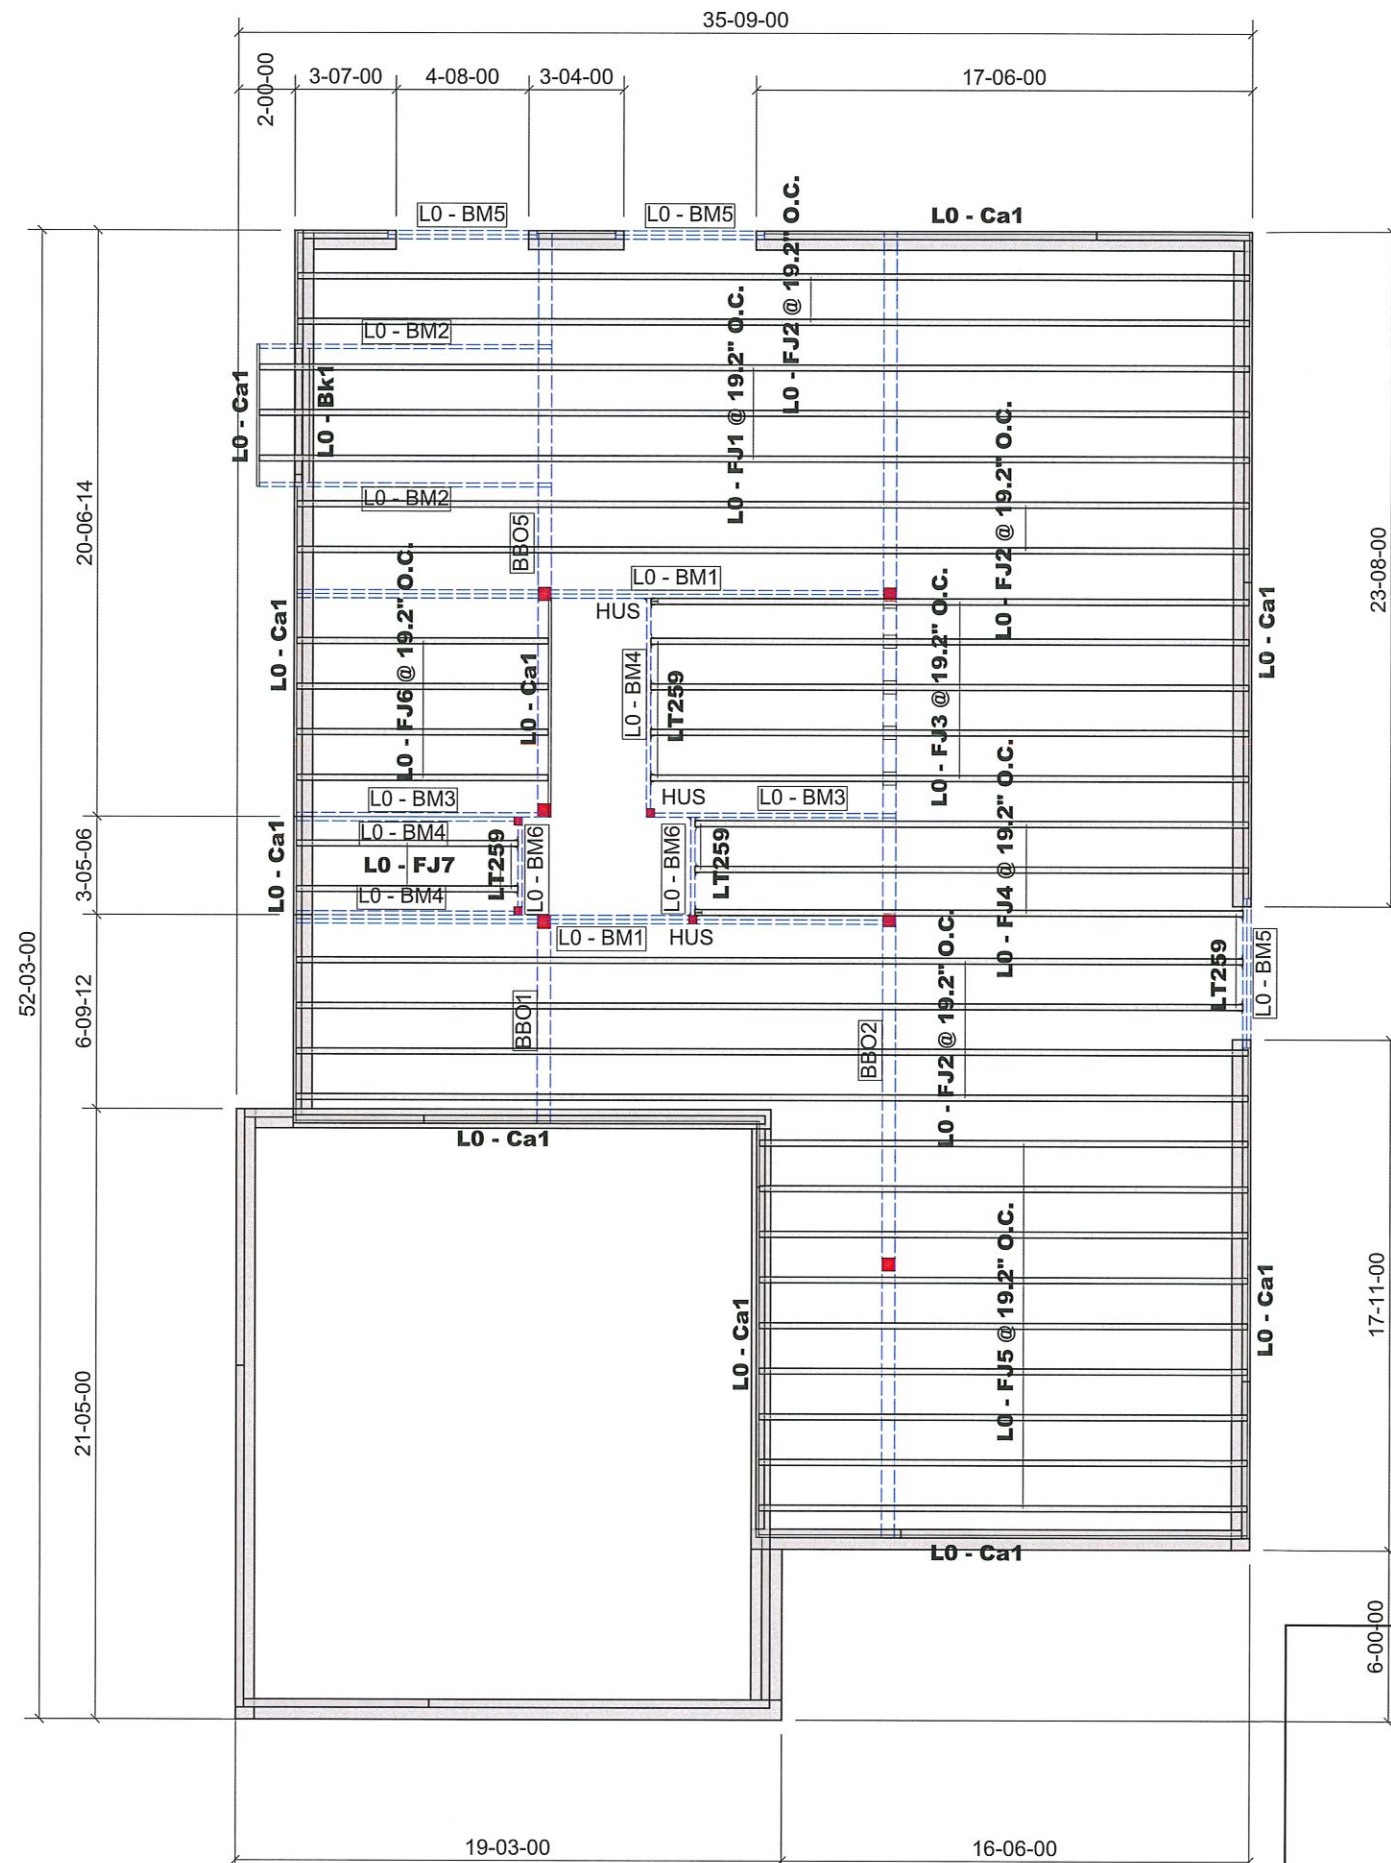

GLUED AND NAILED

LEVEL AND FLOOR CONTAINER NOTES	
Current Date:	10/23/2020
File Name:	Madison 4Bed C.mmdl
Level Name:	1st Floor
Building Code - Design Methodology:	NBCC 2015
Floor Container:	FC1
Floor Area Loading is:	40 Live Load & 15 Dead Load
Maximum Allowed Deflection	L/480 Live Load & L/240 Total Load
Floor Container:	FC3
Floor Area Loading is:	40 Live Load & 15 Dead Load
Maximum Allowed Deflection	L/480 Live Load & L/240 Total Load

Products				
PlotID	Length	Product	Plies	Net Qty
L0 - FJ1 @ 19.2" O.C.	36-00-00	9 1/2" NI-20	1	3
L0 - FJ2 @ 19.2" O.C.	34-00-00	9 1/2" NI-20	1	8
L0 - FJ3 @ 19.2" O.C.	22-00-00	9 1/2" NI-20	1	5
L0 - FJ4 @ 19.2" O.C.	20-00-00	9 1/2" NI-20	1	3
L0 - FJ5 @ 19.2" O.C.	18-00-00	9 1/2" NI-20	1	9
L0 - FJ6 @ 19.2" O.C.	9-00-00	9 1/2" NI-20	1	4
L0 - FJ7 @ 19.2" O.C.	8-00-00	9 1/2" NI-20	1	2
L0 - BM1	22-00-00	1 3/4" x 9 1/2" (2.0E 3100) WestFraser LVL	2	4
L0 - BM2	11-00-00	1 3/4" x 9 1/2" (2.0E 3100) WestFraser LVL	1	2
L0 - BM3	9-00-00	1 3/4" x 9 1/2" (2.0E 3100) WestFraser LVL	1	2
L0 - BM4	8-00-00	1 3/4" x 9 1/2" (2.0E 3100) WestFraser LVL	1	3
L0 - BM5	6-00-00	1 3/4" x 9 1/2" (2.0E 3100) WestFraser LVL	2	6
L0 - BM6	4-00-00	1 3/4" x 9 1/2" (2.0E 3100) WestFraser LVL	1	2
L0 - Ca1	12-00-00	1 1/8" x 9 1/2" APA Rim Board	1	13
L0 - Bk1	5-00-00	9 1/2" NI-20	1	1

Accessories				
PlotID	Length	Product	Plies	Net Qty
		3/4" Plywood or OSB (23/32" APA Rated Sheathing 48/24 Exposure 1)	1	40

Connector Summary				
Qty	Manuf	Product	Skew	Supported Mtl
13	SIMPSON	LT259	-	9 1/2" NI-20
3	SIMPSON	HUS18110	-	9 1/2" WF LVL

THIS DESIGN COMPLIES WITH:

- PART 4 OR 9 OF OBC 2012 Reg. 332/12 (2019 Amendment)
- NORDIC LAM CCMC: 13216-R
- NORDIC JOISTS CCMC: 13032-R
- WEST FRASER CCMC: 12904

(REFER TO INDIVIDUAL FLOOR DRAWINGS FOR SPECIFIC LOADS & SPACING)

FLOOR NOTES:

- FLOOR JOIST SYSTEMS ABOVE THE GARAGE HAS BEEN DESIGNED WITHOUT A DIRECTLY APPLIED CEILING. USE APPLICABLE BLOCKING OR STRAPPING WHERE REQUIRED AS INDICATED ON THE FRAMING PLAN.
- BLOCKING MATERIAL WILL BE SUPPLIED AND INDICATED AS "BLOCKING". NO LONGER ONLY 12" LENGTHS.




GRANDOR LUMBER INC
ALPA LUMBER GROUP

JOB:
PHOENIX HOMES
43-10 MADISON
4-BED C WITH SUNKEN
SIDE ENTRANCE
1ST FLOOR 1 OF 2

DATE: 11/3/2020



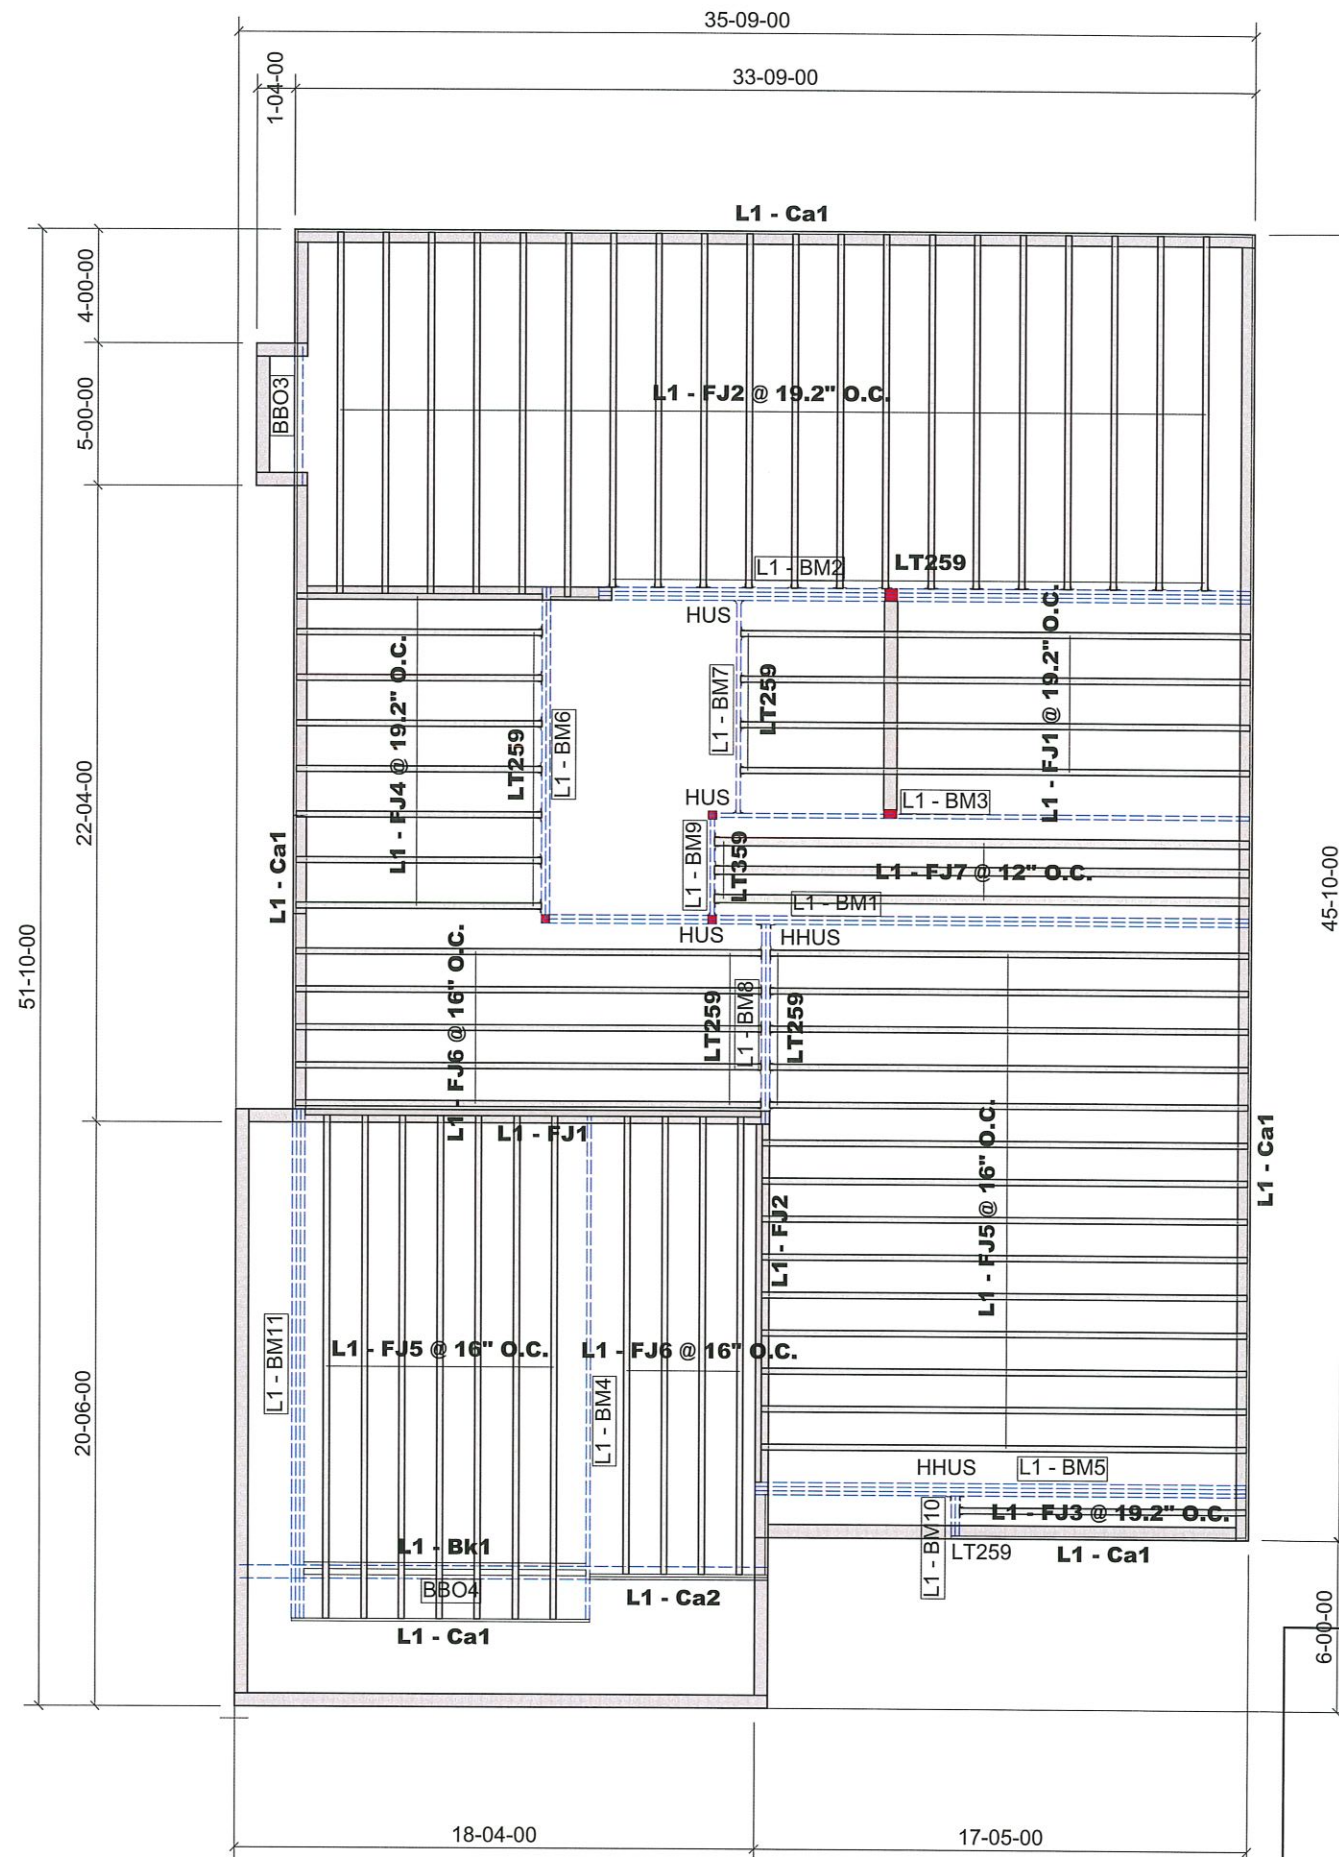

GLUED AND NAILED

LEVEL AND FLOOR CONTAINER NOTES	
Current Date:	10/23/2020
File Name:	Madison 4Bed C.mmdl
Level Name:	2nd Floor
Building Code - Design Methodology:	NBCC 2015
Floor Container:	FC2
Floor Area Loading is:	40 Live Load & 15 Dead Load
Maximum Allowed Deflection	L/480 Live Load & L/240 Total Load

Products				
PlotID	Length	Product	Plies	Net Qty
L1 - FJ1 @ 19.2" O.C.	18-00-00	9 1/2" NI-20	1	4
L1 - FJ1	17-00-00	9 1/2" NI-20	1	1
L1 - FJ2	13-00-00	9 1/2" NI-20	1	1
L1 - FJ2 @ 19.2" O.C.	13-00-00	9 1/2" NI-20	1	20
L1 - FJ3 @ 19.2" O.C.	11-00-00	9 1/2" NI-20	1	1
L1 - FJ4 @ 19.2" O.C.	9-00-00	9 1/2" NI-20	1	8
L1 - FJ5 @ 16" O.C.	18-00-00	9 1/2" NI-40x	1	21
L1 - FJ6 @ 16" O.C.	17-00-00	9 1/2" NI-40x	1	9
L1 - FJ7 @ 12" O.C.	19-00-00	9 1/2" NI-80	1	3
L1 - BM1	25-00-00	1 3/4" x 9 1/2" (2.0E 3100) WestFraser LVL	2	2
L1 - BM2	23-00-00	1 3/4" x 9 1/2" (2.0E 3100) WestFraser LVL	3	3
L1 - BM3	19-00-00	1 3/4" x 9 1/2" (2.0E 3100) WestFraser LVL	1	1
L1 - BM4	18-00-00	1 3/4" x 9 1/2" (2.0E 3100) WestFraser LVL	1	1
L1 - BM5	18-00-00	1 3/4" x 9 1/2" (2.0E 3100) WestFraser LVL	3	3
L1 - BM6	12-00-00	1 3/4" x 9 1/2" (2.0E 3100) WestFraser LVL	2	2
L1 - BM7	8-00-00	1 3/4" x 9 1/2" (2.0E 3100) WestFraser LVL	1	1
L1 - BM8	8-00-00	1 3/4" x 9 1/2" (2.0E 3100) WestFraser LVL	2	2
L1 - BM9	4-00-00	1 3/4" x 9 1/2" (2.0E 3100) WestFraser LVL	1	1
L1 - BM10	2-00-00	1 3/4" x 9 1/2" (2.0E 3100) WestFraser LVL	2	2
L1 - BM11	18-00-00	1 3/4" x 14" (2.0E 3100) WestFraser LVL	3	3
L1 - Ca1	12-00-00	1 1/8" x 9 1/2" APA Rim Board	1	12
L1 - Ca2	12-00-00	1 1/8" x 9 1/2" APA Rim Board	2	2
L1 - Bk1	9-00-00	9 1/2" NI-20	1	1

Accessories				
PlotID	Length	Product	Plies	Net Qty
3/4" Plywood or OSB (23/32" APA Rated Sheathing 48/24 Exposure 1)			1	50

Connector Summary				
Qty	Manuf	Product	Skew	Supported Mtl
36	SIMPSON	LT259	-	9 1/2" NI-20/40x
3	SIMPSON	LT359	-	9 1/2" NI-80
3	SIMPSON	HUS18110	-	1 3/4" x 9 1/2" WF LVL
2	SIMPSON	HHUS410	-	2- 1 3/4" x 9 1/2" WF LVL

THIS DESIGN COMPLIES WITH:

- PART 4 OR 9 OF OBC 2012 Reg. 332/12 (2019 Amendment)
- NORDIC LAM CCMC: 13216-R
- NORDIC JOISTS CCMC: 13032-R
- WEST FRASER CCMC: 12904

(REFER TO INDIVIDUAL FLOOR DRAWINGS FOR SPECIFIC LOADS & SPACING)

FLOOR NOTES:

- FLOOR JOIST SYSTEMS ABOVE THE GARAGE HAS BEEN DESIGNED WITHOUT A DIRECTLY APPLIED CEILING. USE APPLICABLE BLOCKING OR STRAPPING WHERE REQUIRED AS INDICATED ON THE FRAMING PLAN.
- BLOCKING MATERIAL WILL BE SUPPLIED AND INDICATED AS "BLOCKING". NO LONGER ONLY 12' LENGTHS.



GRANDOR LUMBER INC.
ALPA LUMBER GROUP

JOB:

PHOENIX HOMES
43-10 MADISON
4-BED C
2ND FLOOR 2 OF 2

DATE:

11/3/2020

City of Ottawa
Building Services Branch

DEC 14 2020

Building Code Reviewed

[Signature]

